




SADDLE BUTTE HOMESITES NO. 1

FILED  
 Date: 1-31-97 By: J.P.  
 This survey consists of:  
 Map:  
 Narrative:  
 Corner Rpt:

DOUGLAS COUNTY  
 SURVEYOR

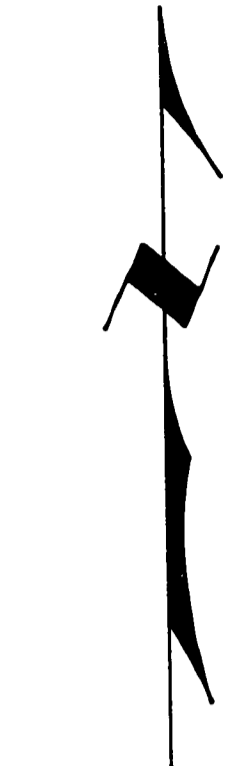

Scale: 1" = 50' Horiz.  
 1" = 10' Vert. (Profile)

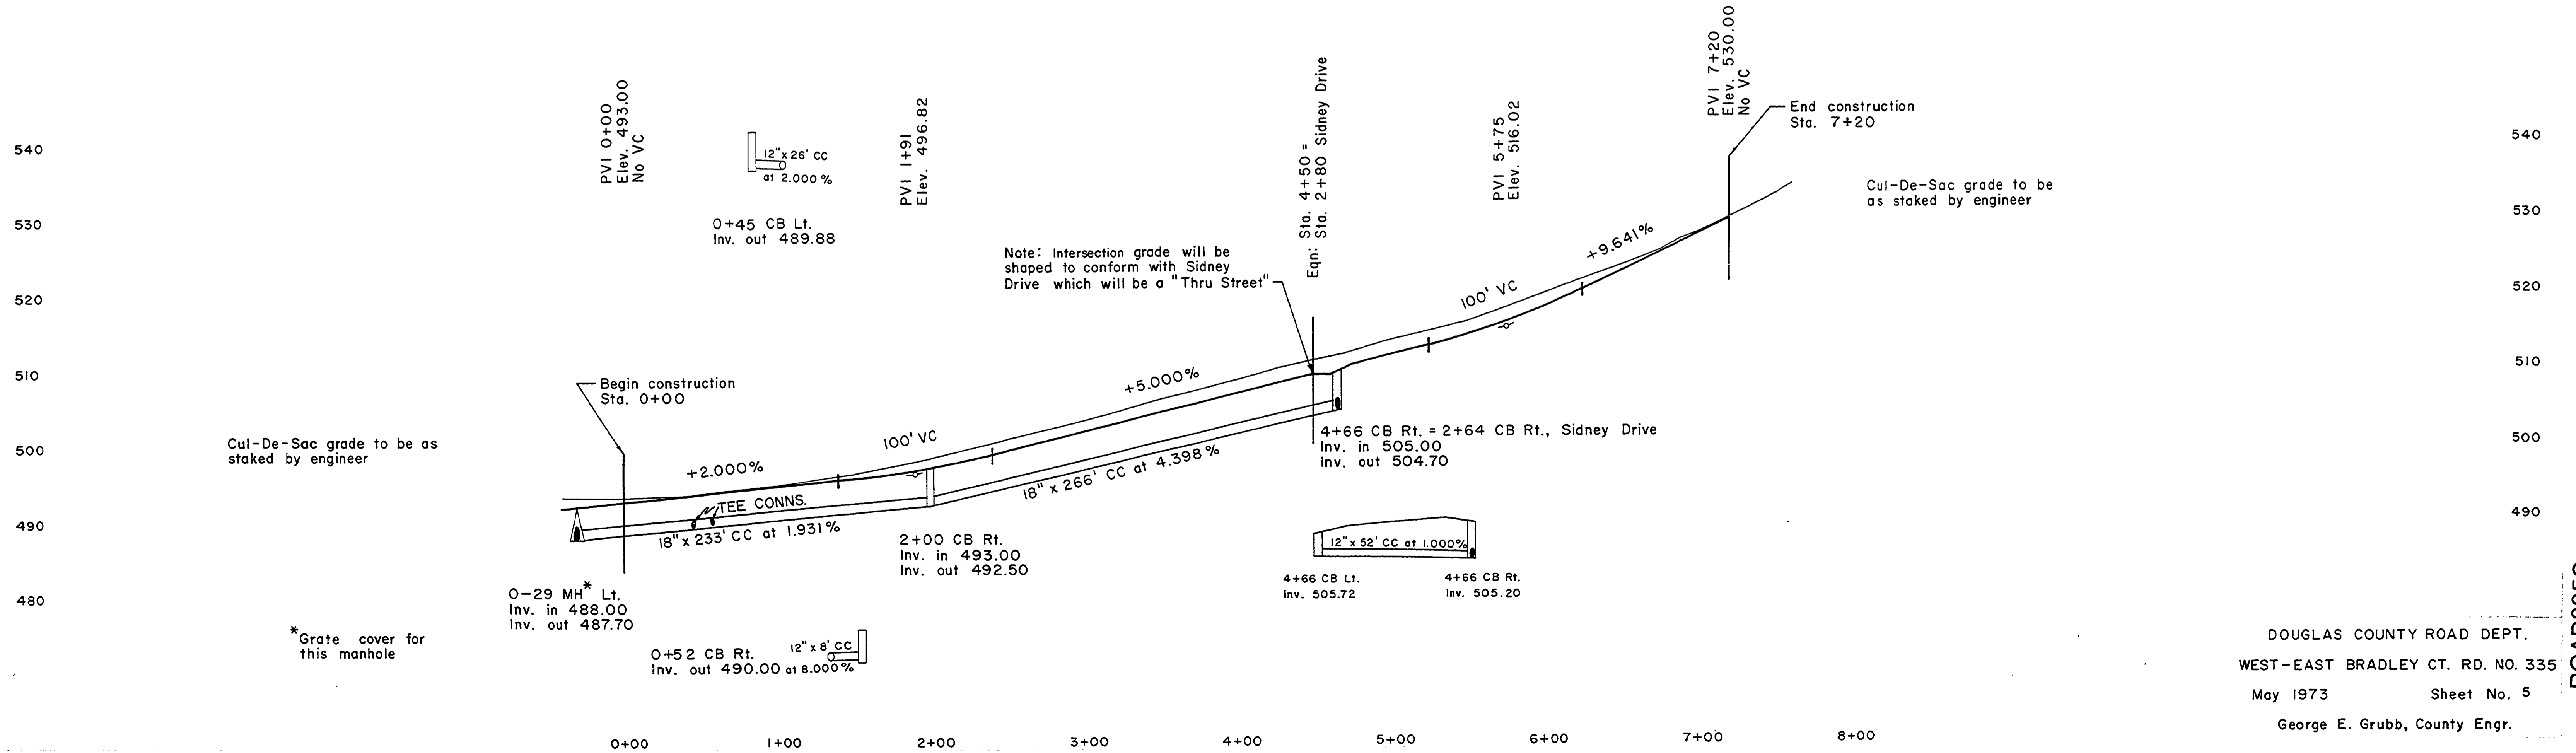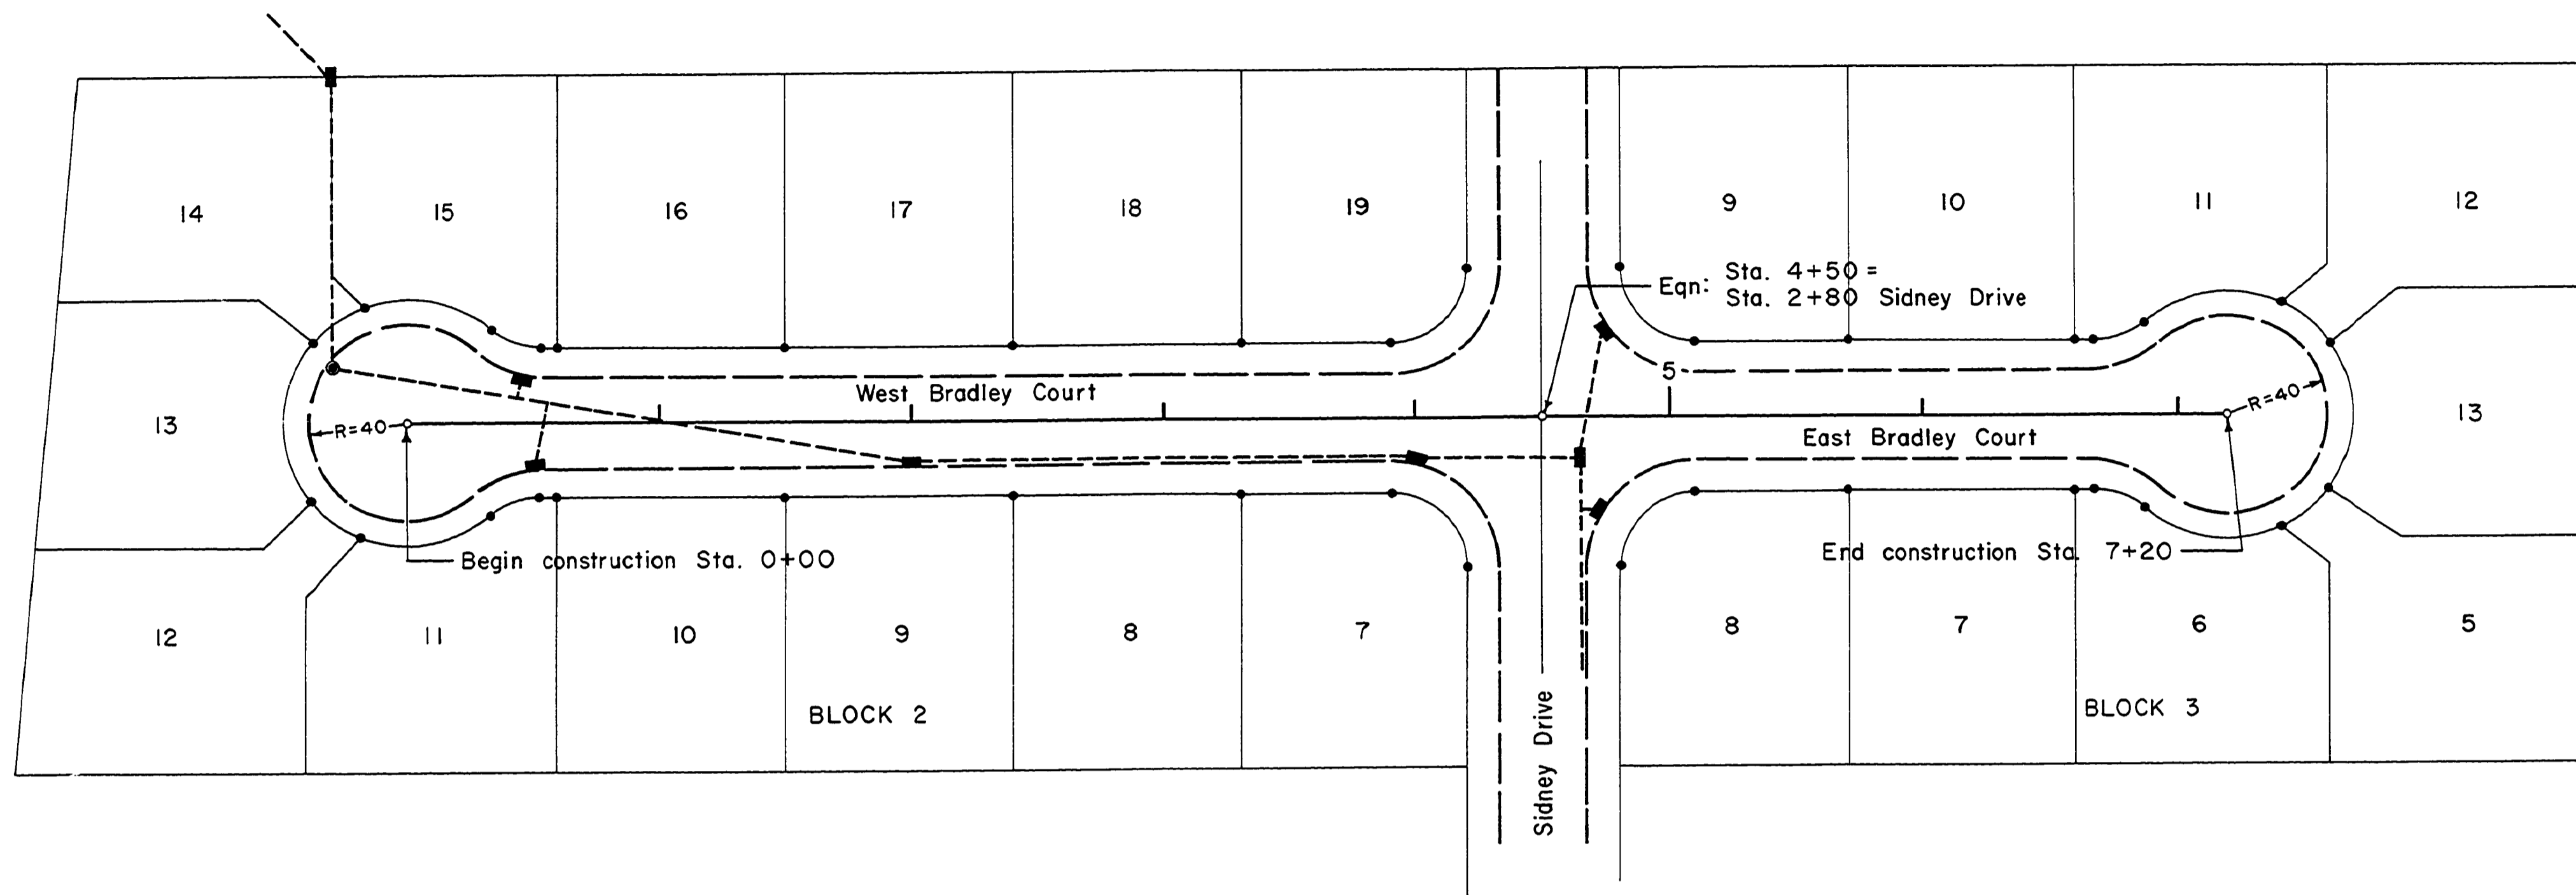

DOUGLAS COUNTY ROAD DEPT.  
 WEST-EAST BRADLEY CT. RD. NO. 335  
 May 1973 Sheet No. 5  
 George E. Grubb, County Engr.

ROAD335C