



FILED

Date: 1-31-77 By: J.P.
This survey consists of:
Map:
Narrative:
Corner Rpt:

DOUGLAS COUNTY SURVEYOR

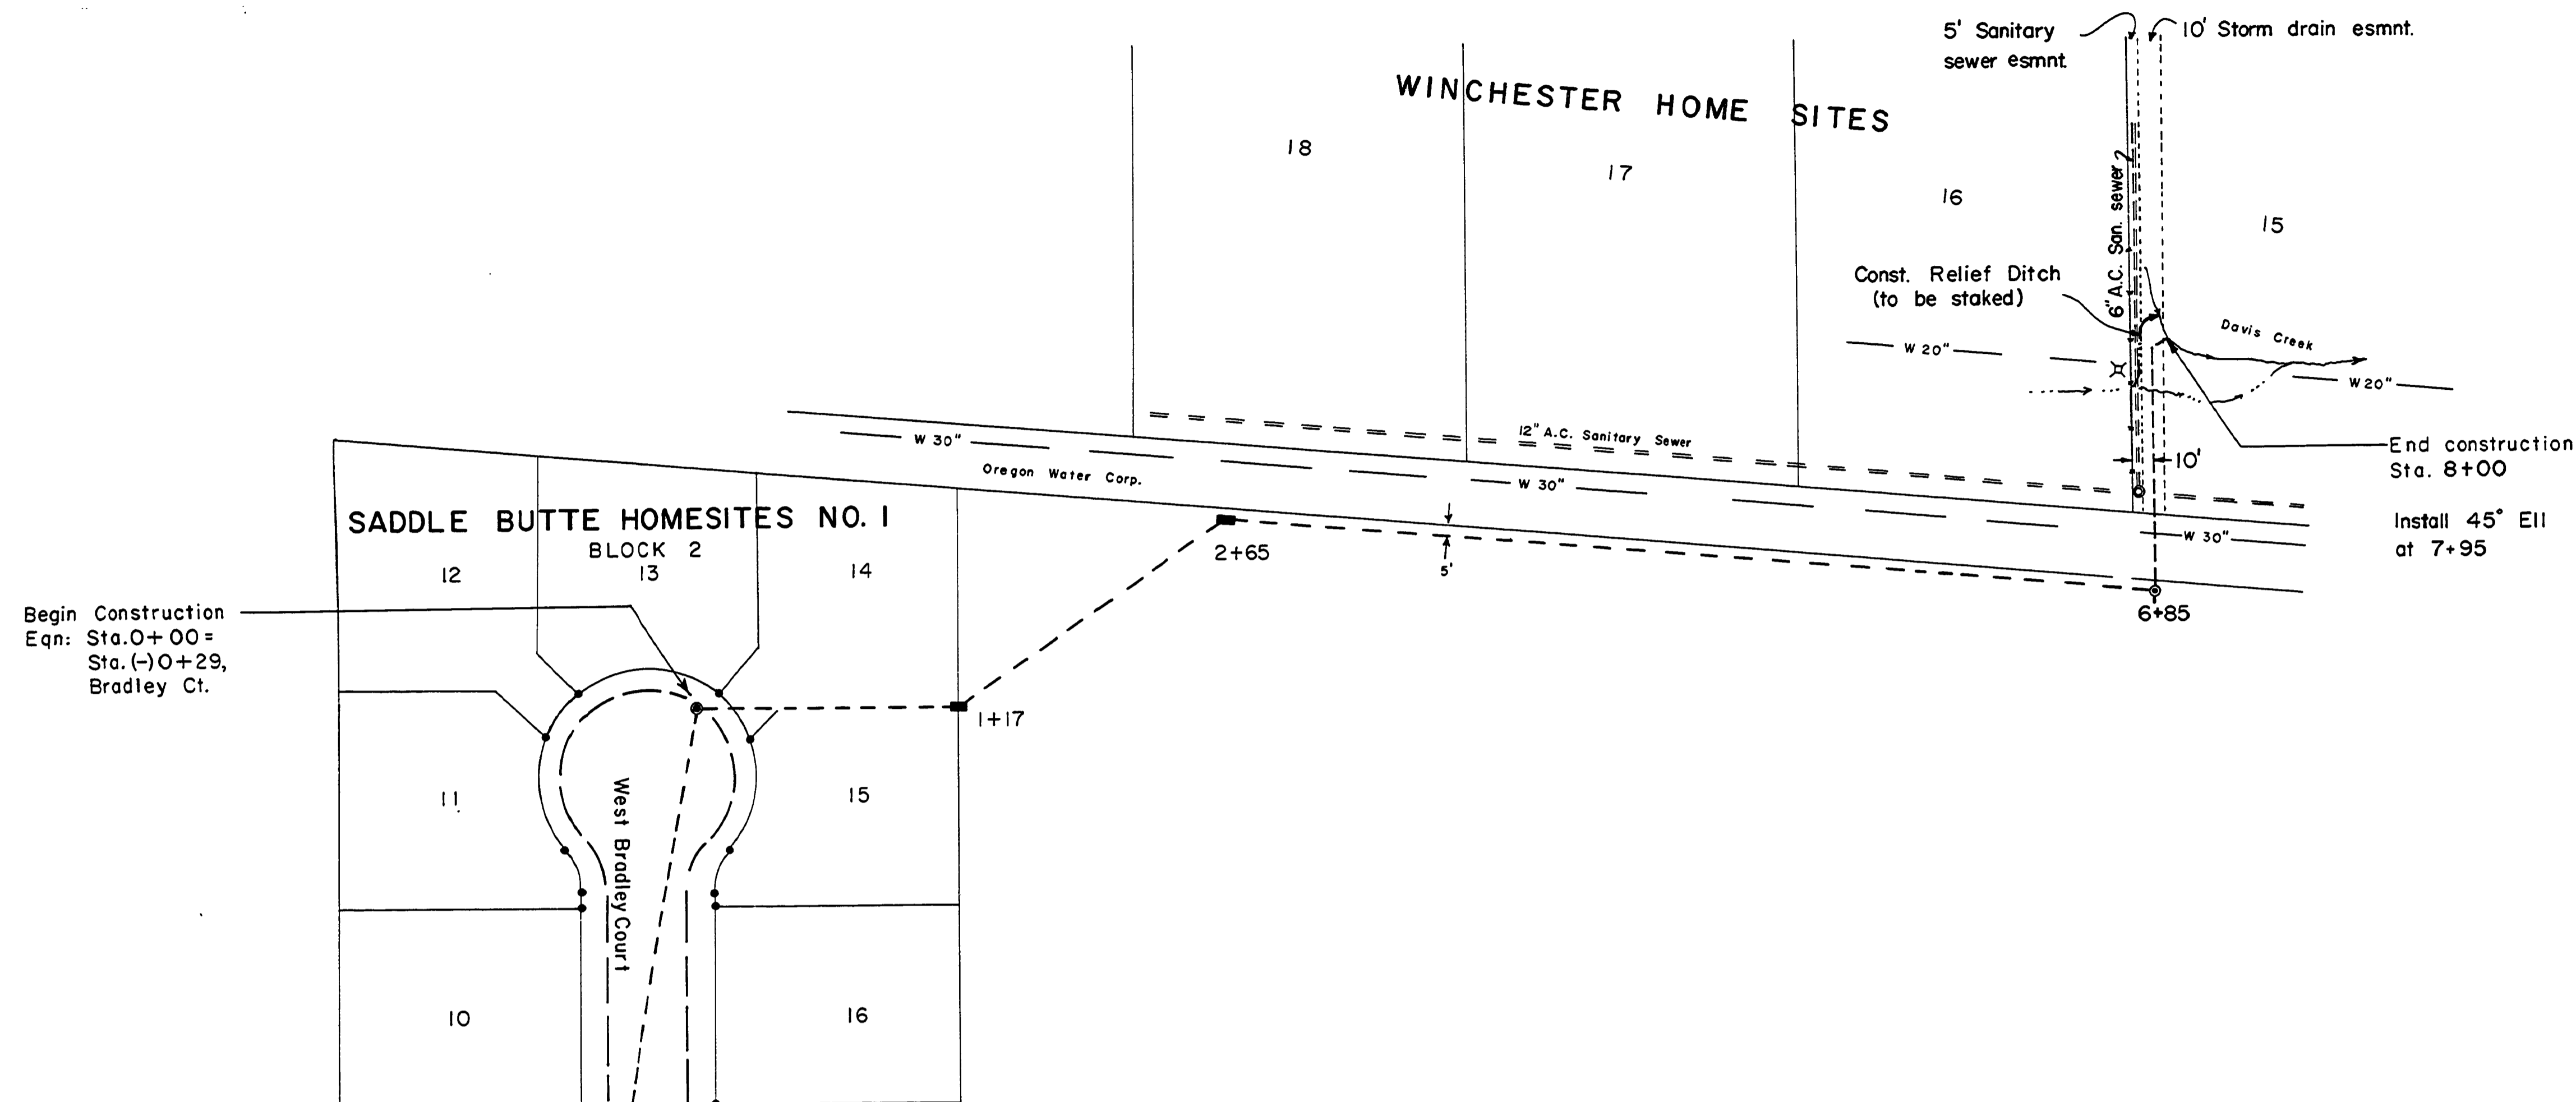

1" = 50' Horiz.
Scale: 1" = 10' Vert. (Profile)

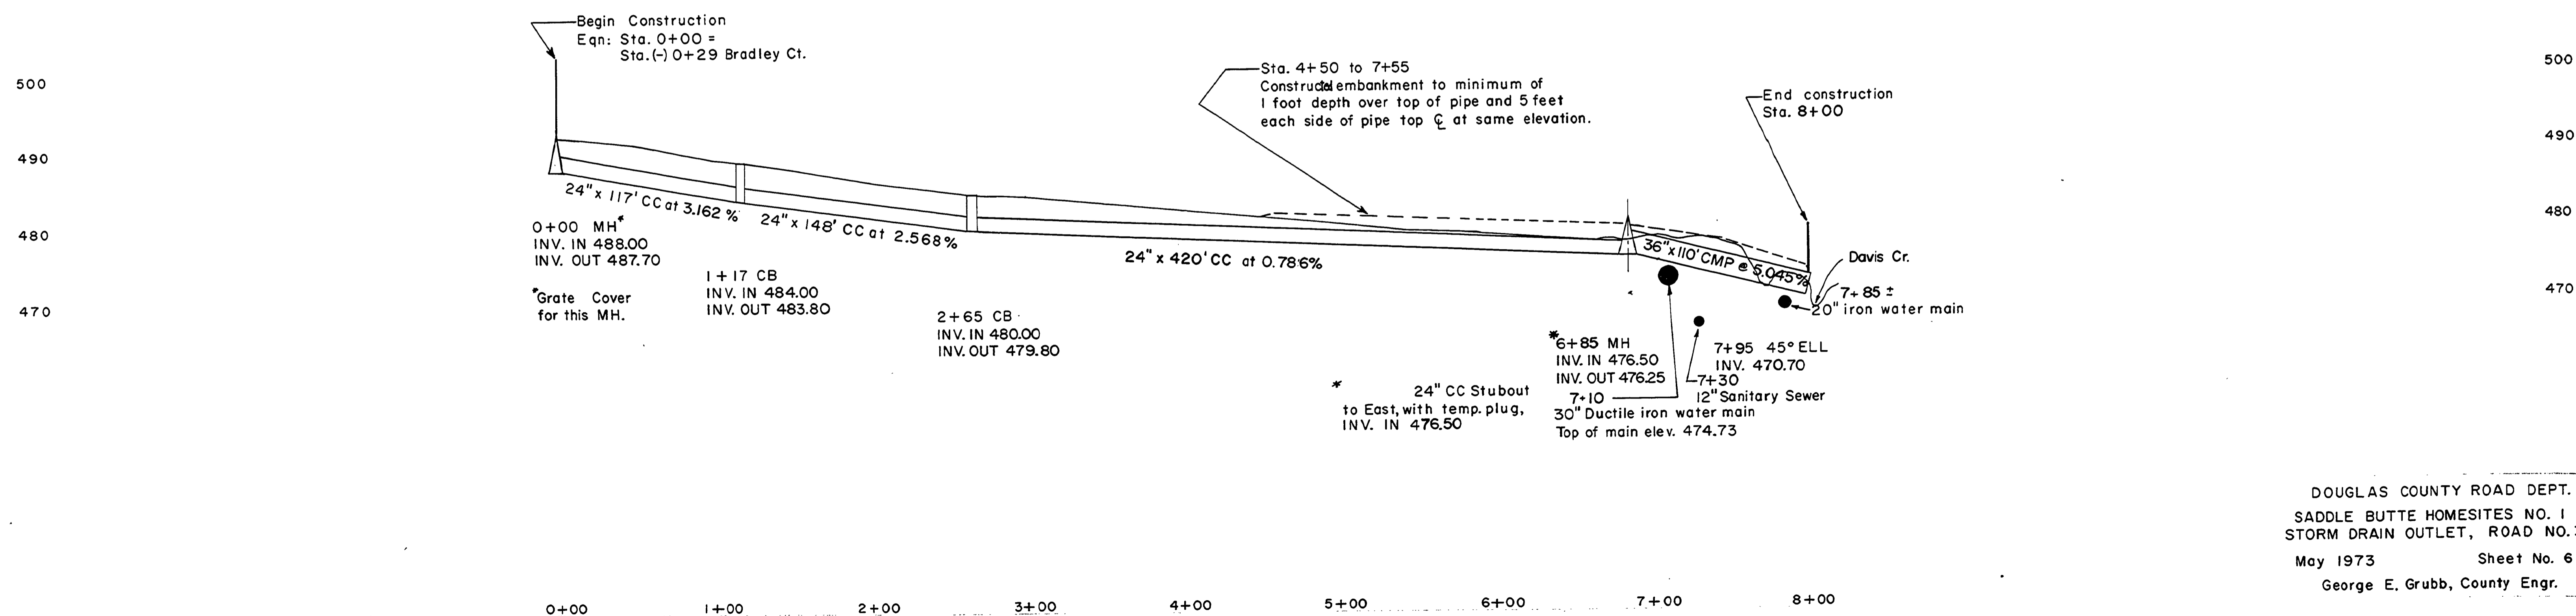

DOUGLAS COUNTY ROAD DEPT.
SADDLE BUTTE HOMESITES NO. 1
STORM DRAIN OUTLET, ROAD NO. 335
May 1973 Sheet No. 6
George E. Grubb, County Engr.

ROAD 335D