


| | |
|-------------------|--|
| DATE | |
| BY | |
| SURVEYED | |
| PLOTTED | |
| NOTED | |
| NO. BY WAY DISKED | |
| PLAN | |
| NO. | |

| | |
|-------------------|--|
| DATE | |
| BY | |
| SURVEYED | |
| PLOTTED | |
| NOTED | |
| NO. BY WAY DISKED | |
| PROFILE | |
| NO. | |

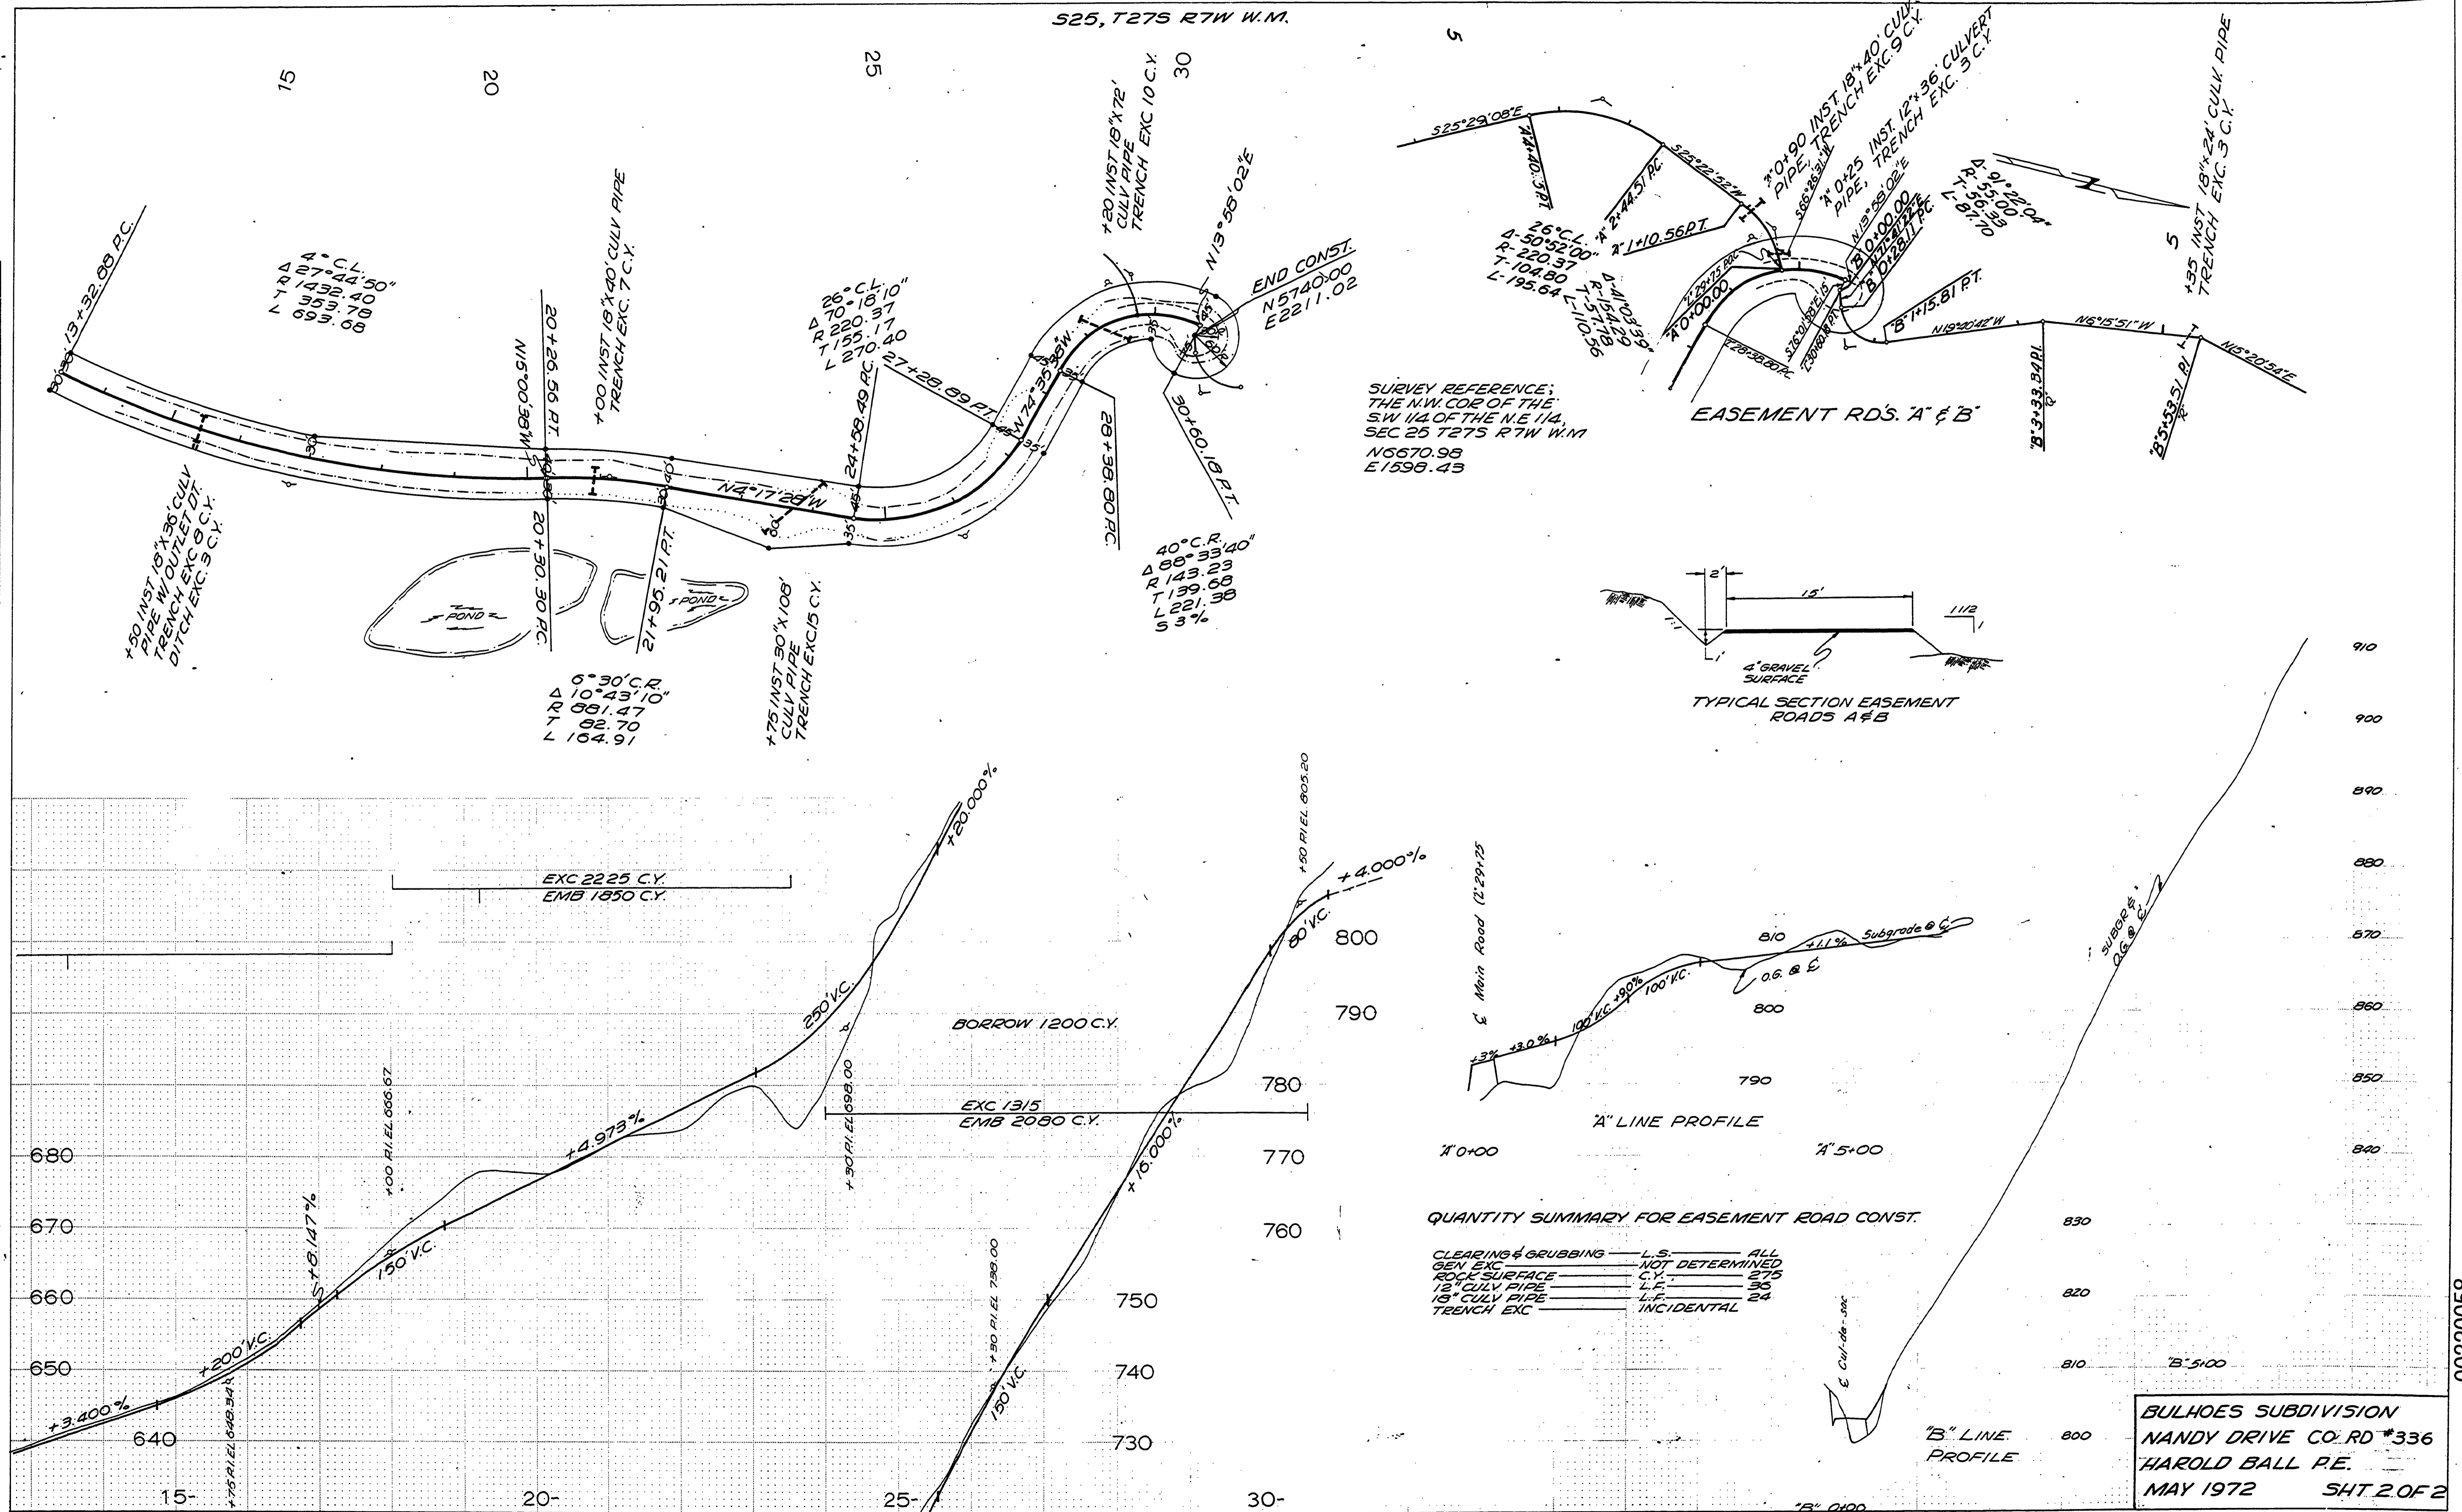

SURVEY REFERENCE:
THE N.W. COR. OF THE
SW 1/4 OF THE N.E. 1/4,
SEC 25 T27S R7W W.M.
N5670.98
E1598.43

EASEMENT RDS. 'A' & 'B'

BULHOES SUBDIVISION
NANDY DRIVE CO. RD #336
HAROLD BALL P.E.
MAY 1972 SH. 2 OF 2

00320058