

| | |
|---------|--|
| DATE | |
| BY | |
| PROJECT | |
| NO. | |
| DATE | |
| BY | |
| PROJECT | |
| NO. | |
| DATE | |
| BY | |
| PROJECT | |
| NO. | |

| | |
|---------|--|
| DATE | |
| BY | |
| PROJECT | |
| NO. | |
| DATE | |
| BY | |
| PROJECT | |
| NO. | |
| DATE | |
| BY | |
| PROJECT | |
| NO. | |

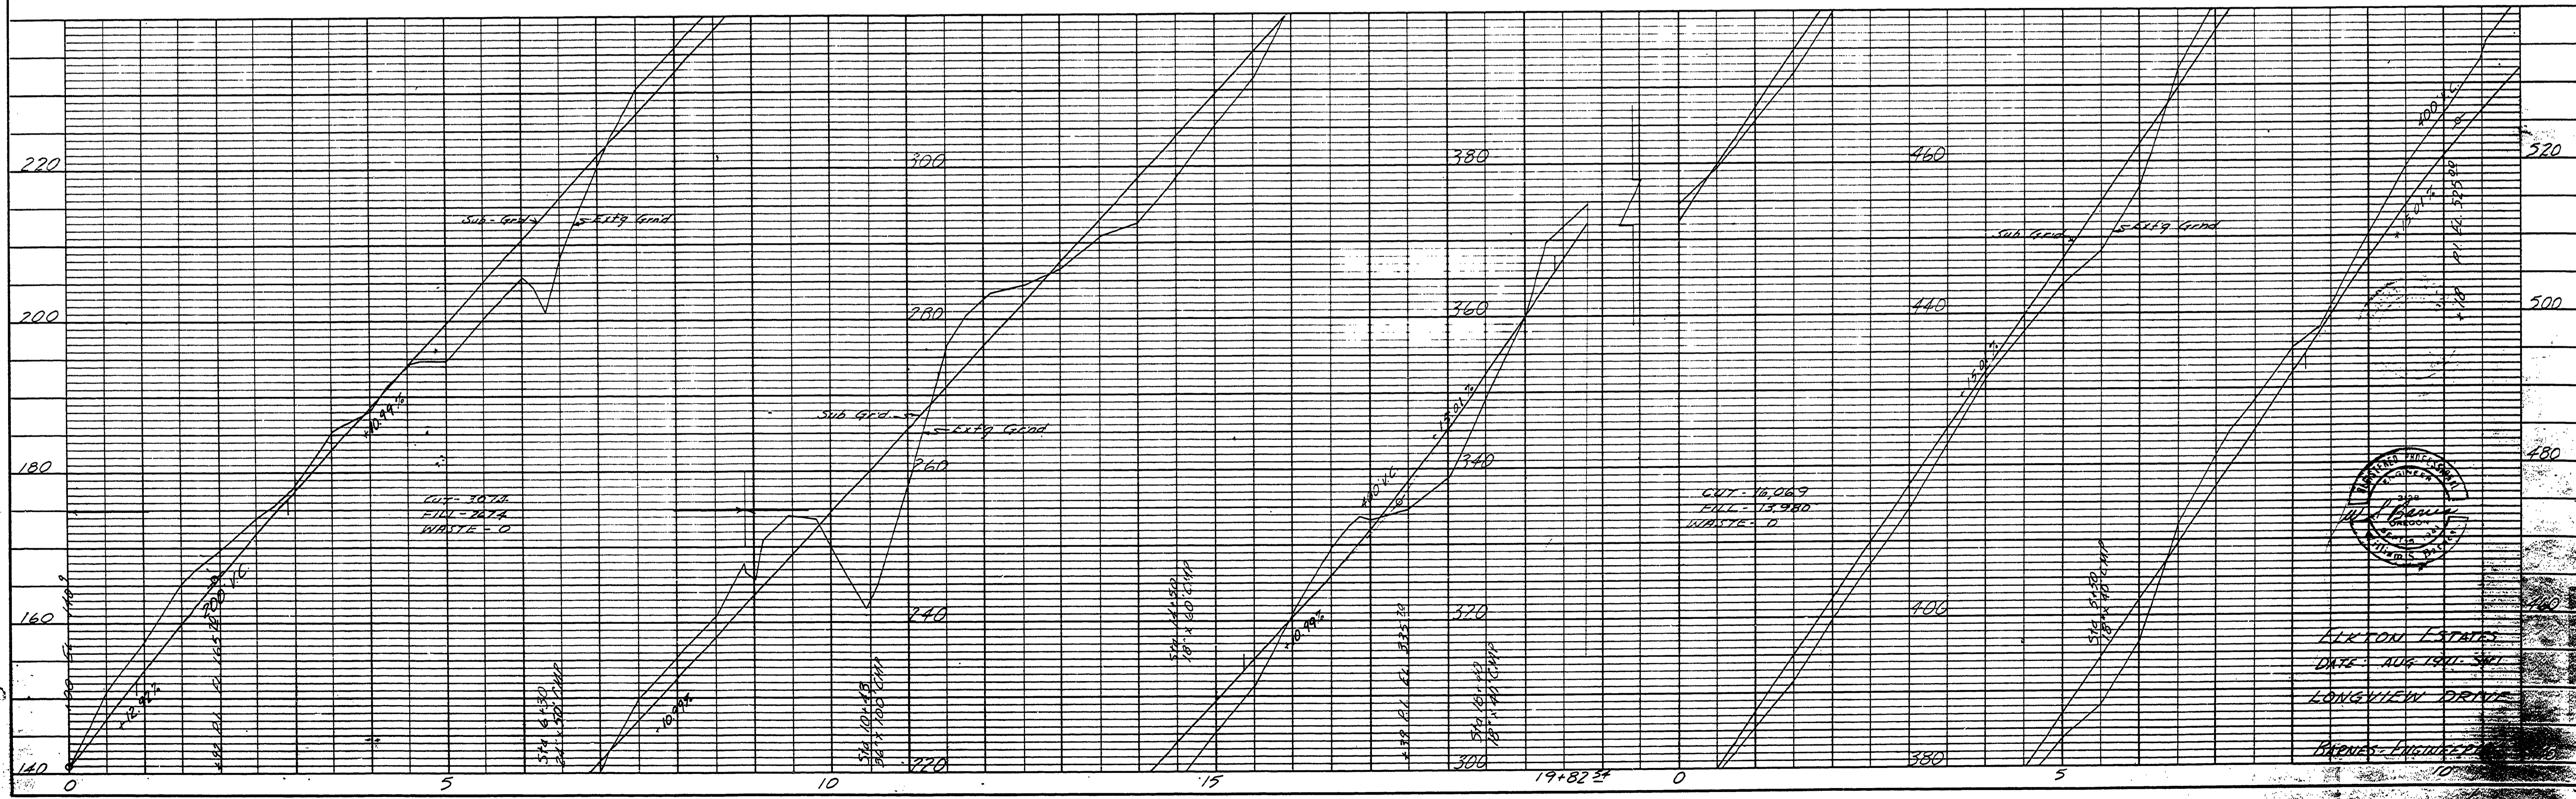
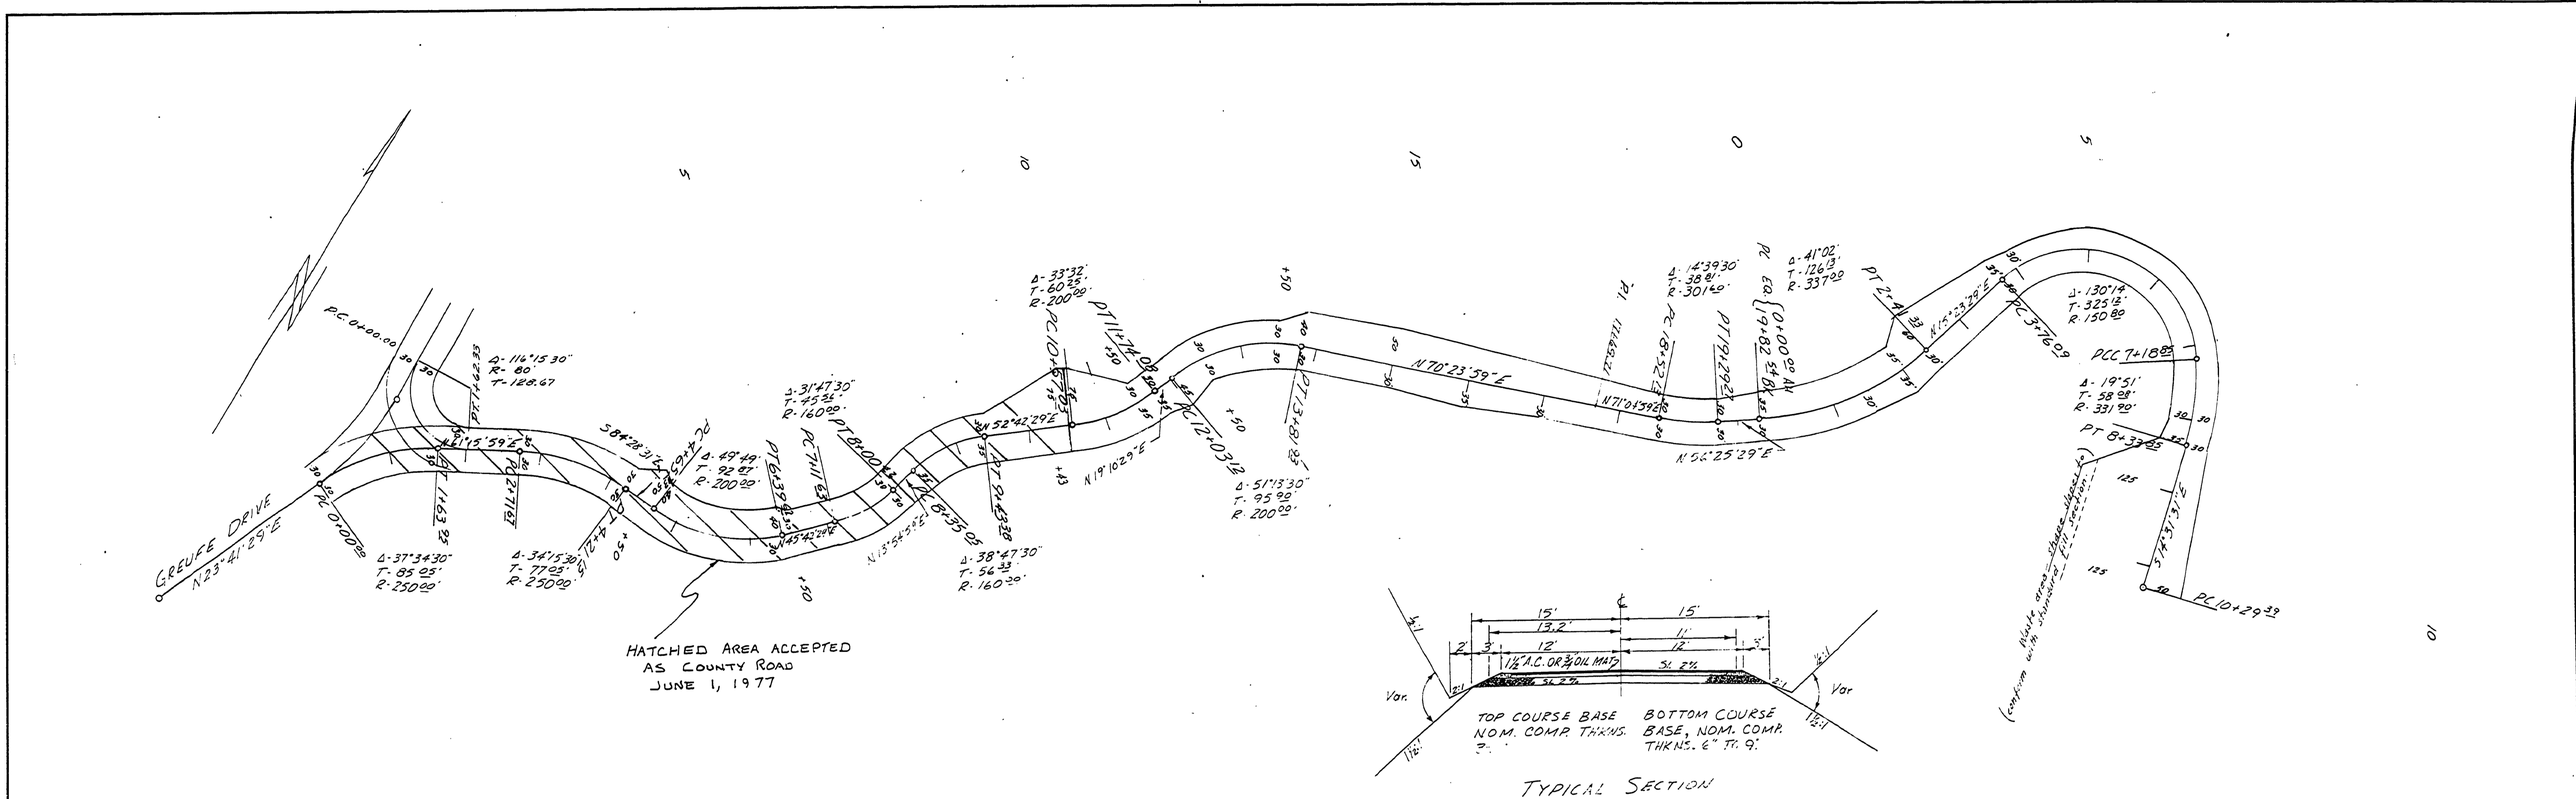


PLATE 1 PLAN - PROFILE B & P STANDARD
ENGINE BETHLEHEM CO. CHICAGO - NEW YORK

COUNTY RO. # 350 B

ROAD 350B