


SEC. 5, 6, 7 & 8 T30S.R5W. W.M.

FILED
Date: 1-30-97 By: JP
This survey consists of:
Map:
Narrative:
Corner Rpt:
DOUGLAS COUNTY
SURVEYOR

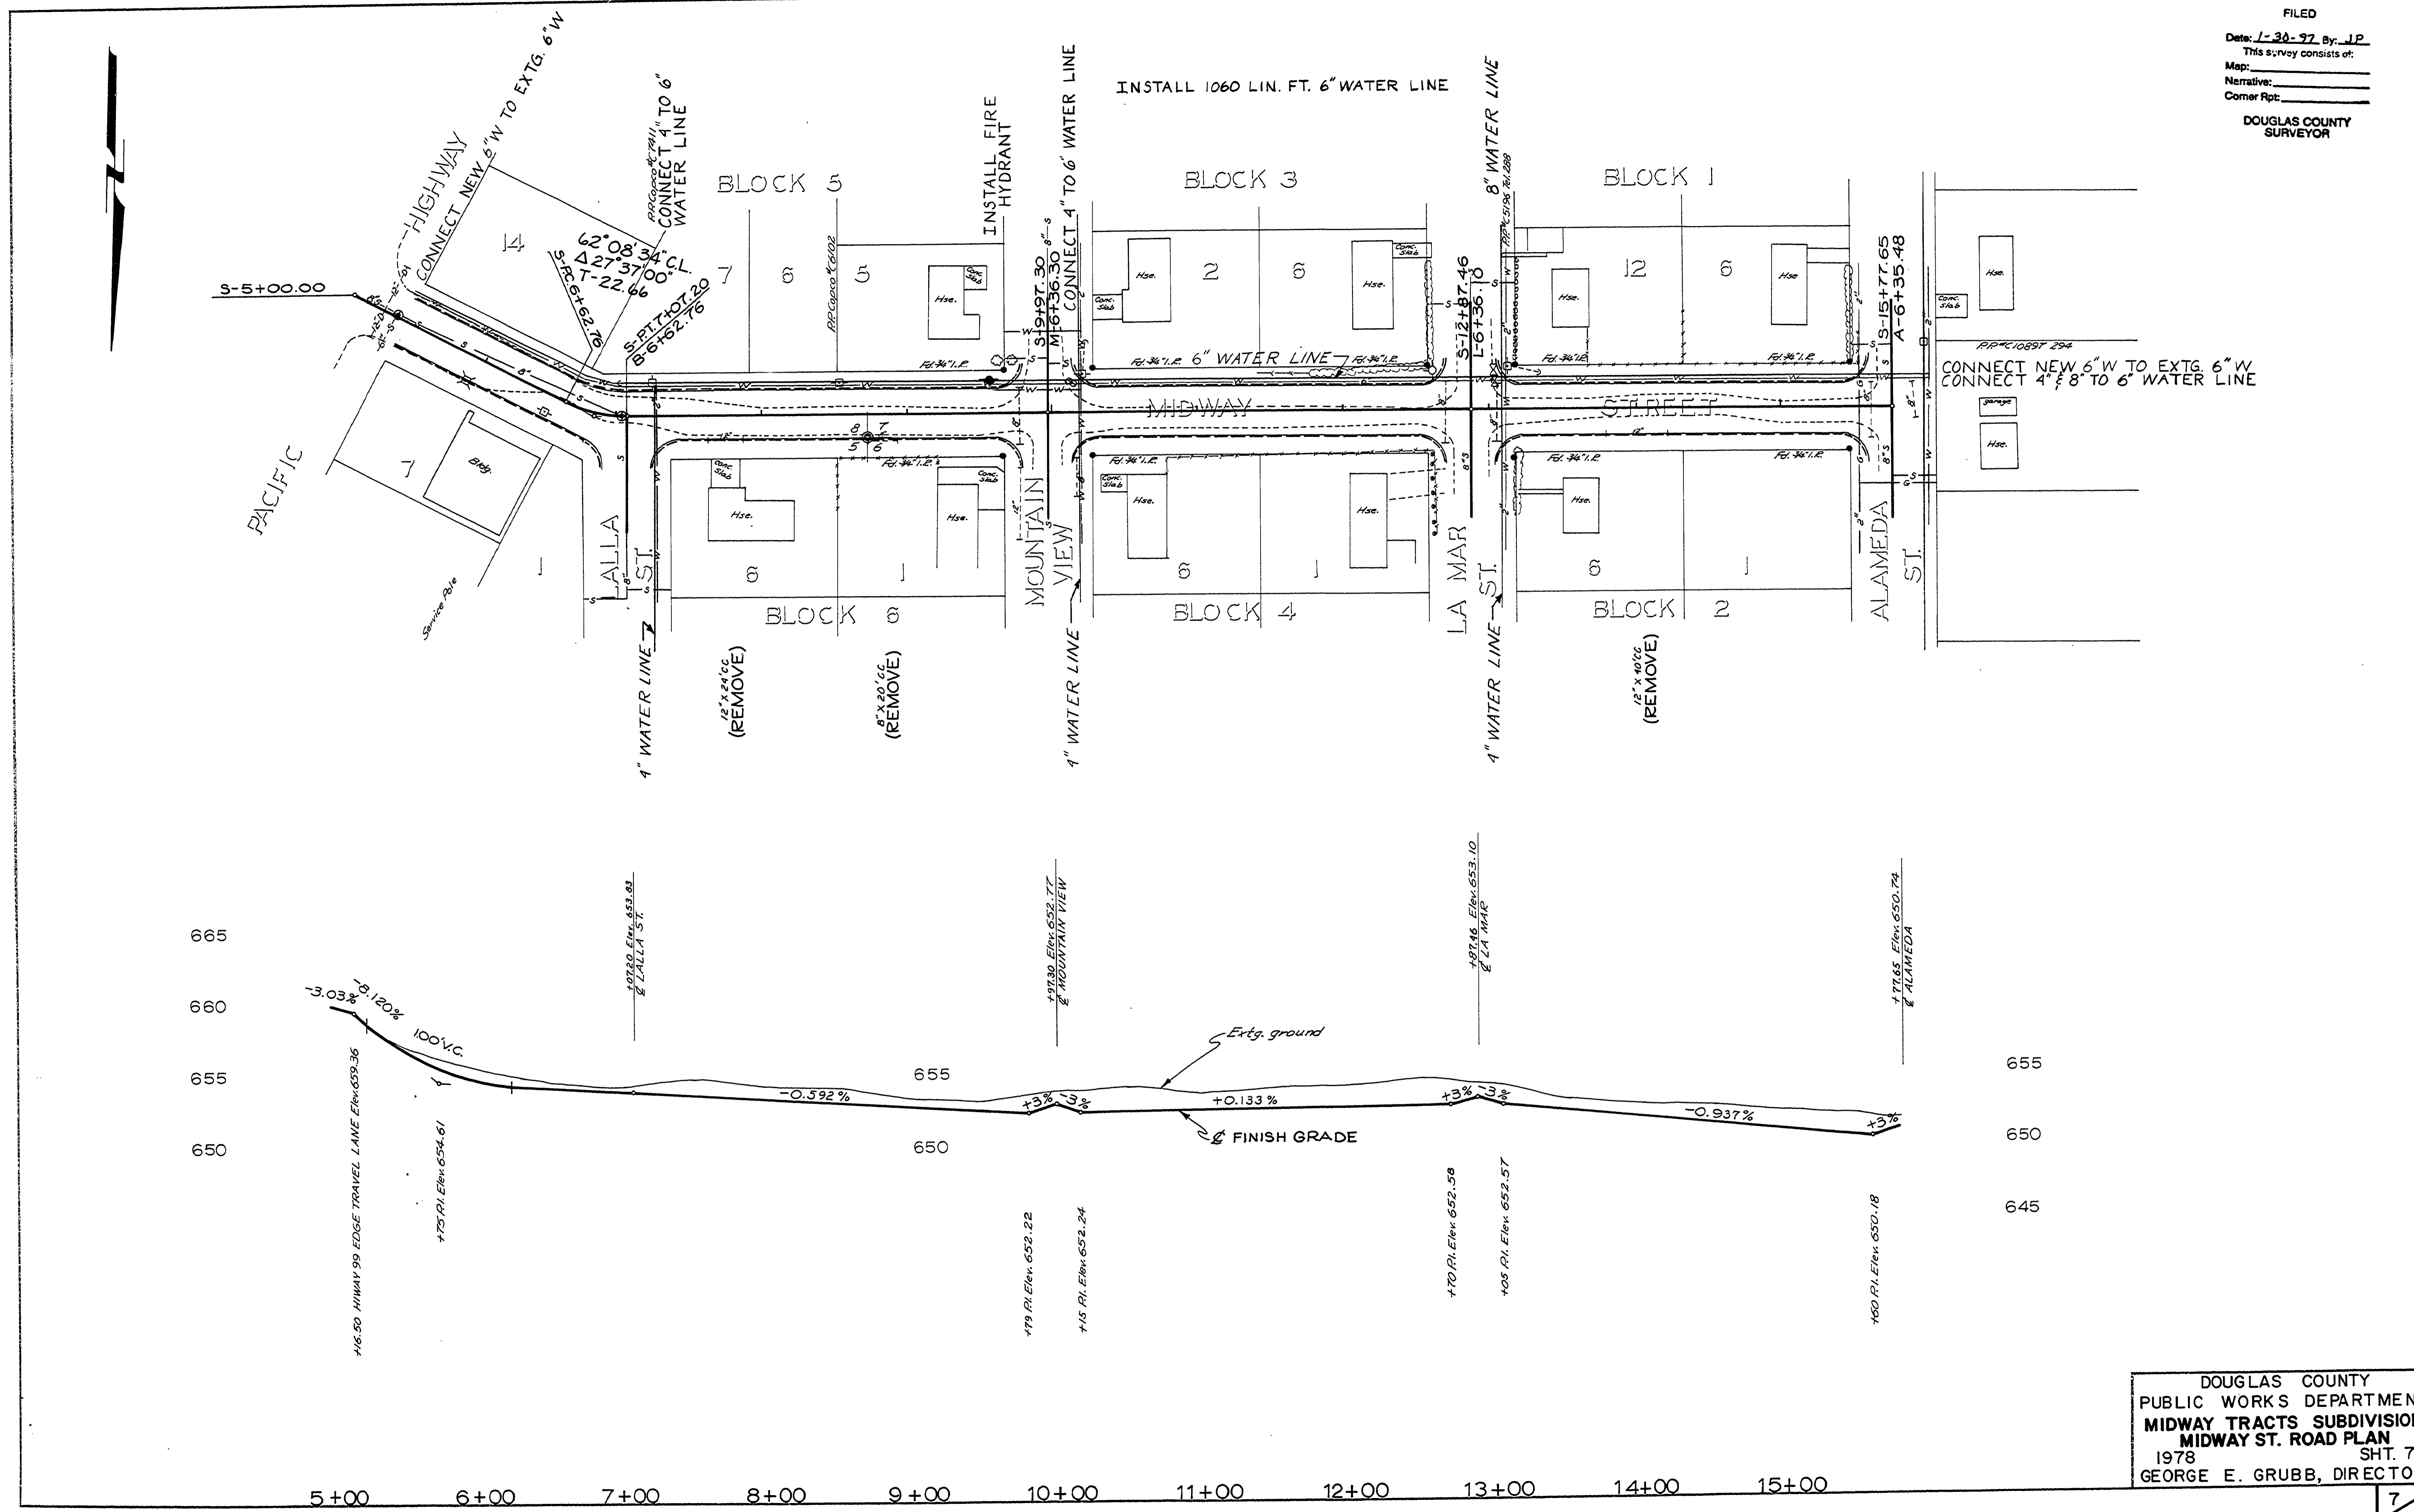

DOUGLAS COUNTY
PUBLIC WORKS DEPARTMENT
MIDWAY TRACTS SUBDIVISION
MIDWAY ST. ROAD PLAN
1978 SHT. 7
GEORGE E. GRUBB, DIRECTOR

RD352A01