
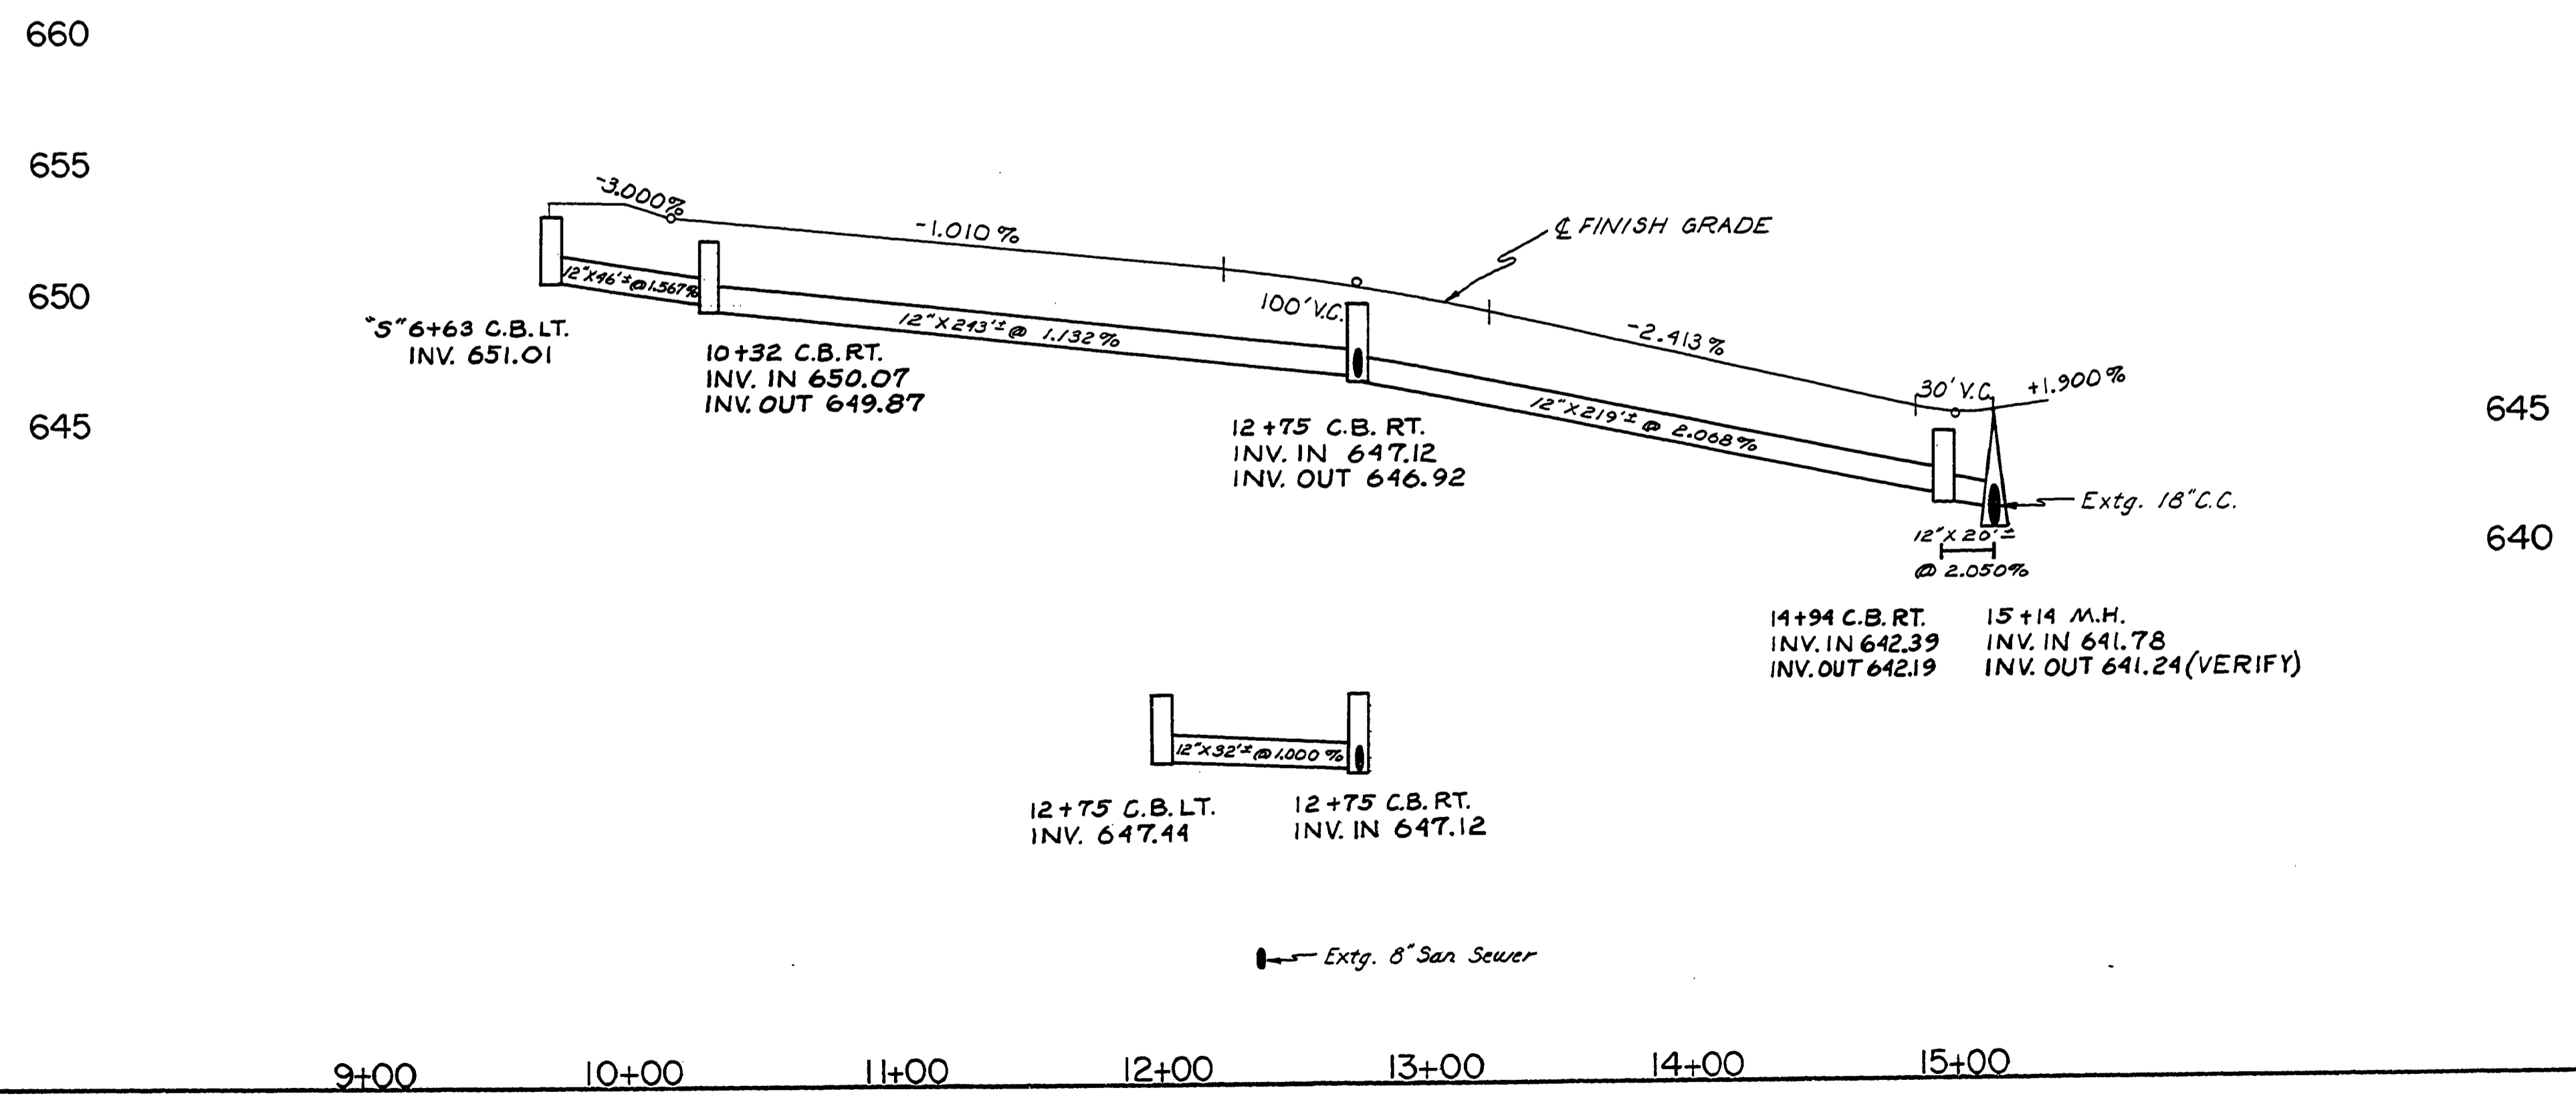


SEC. 5, 6, 7 & 8 T30S, R5W, W.M.

FILED
 Date: 1-30-92 By: J.R.
 This survey consists of:
 Map: _____
 Narrative: _____
 Corner Pipe: _____
 DOUGLAS COUNTY
 SURVEYOR

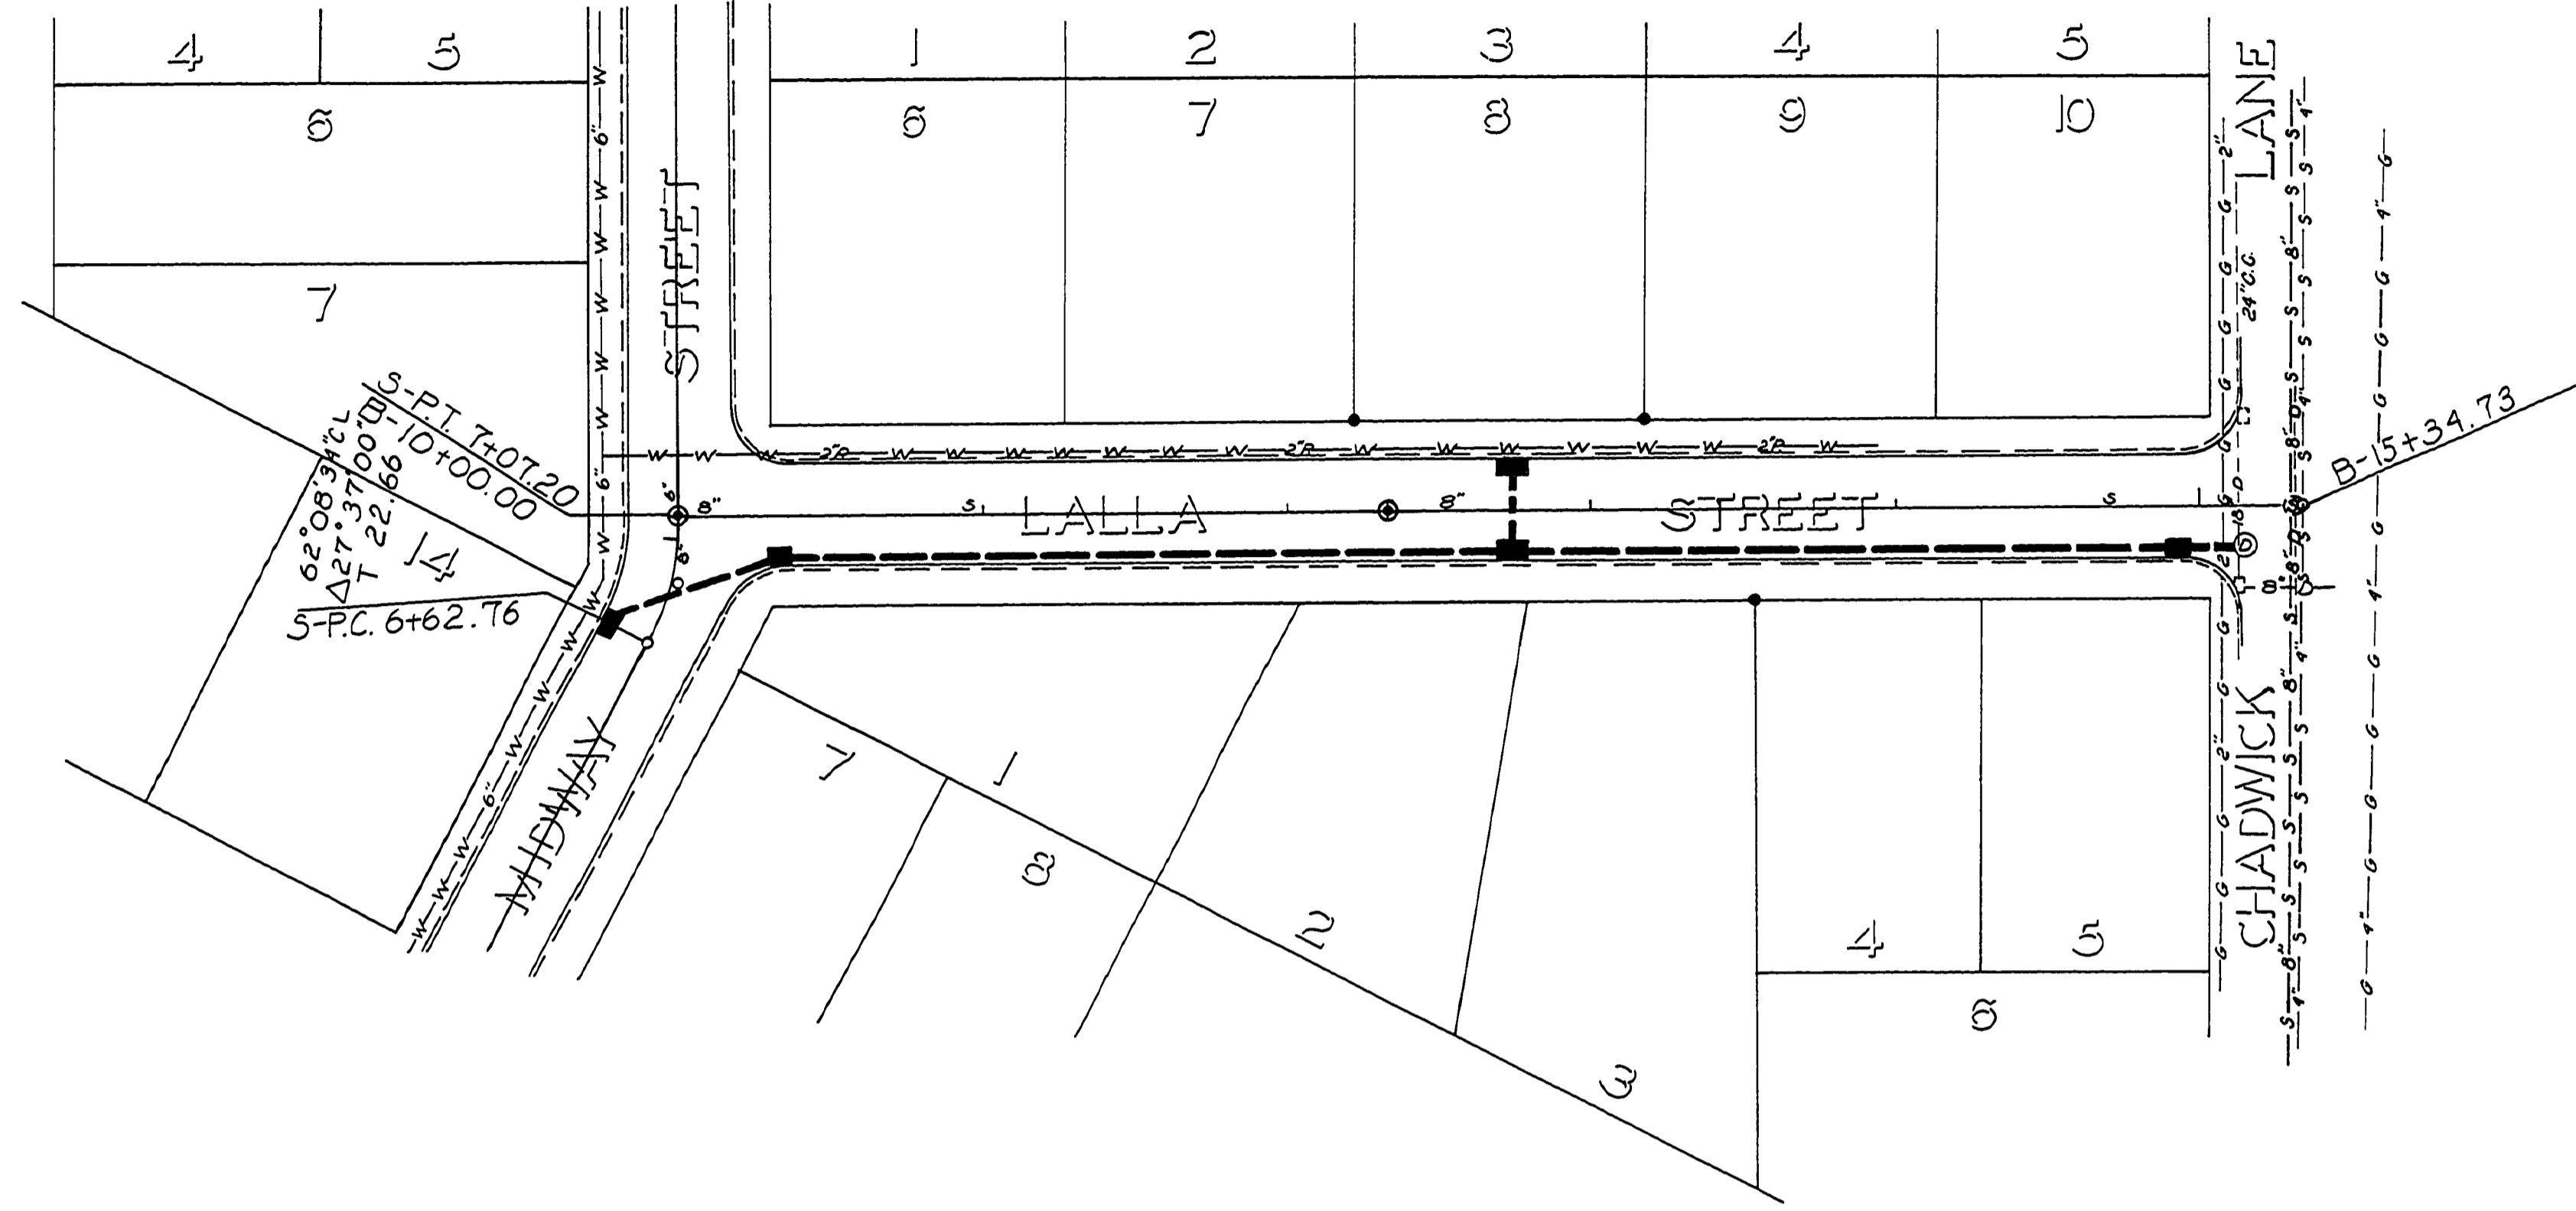

DOUGLAS COUNTY
 PUBLIC WORKS DEPARTMENT
 MIDWAY TRACTS SUBDIVISION
 LALLA ST. STORM DRAIN
 1978 SH. 13
 GEORGE E. GRUBB, DIRECTOR

RD352B01