



SEC. 5, 6, 7 & 8 T 30S, R 5W, W. M.

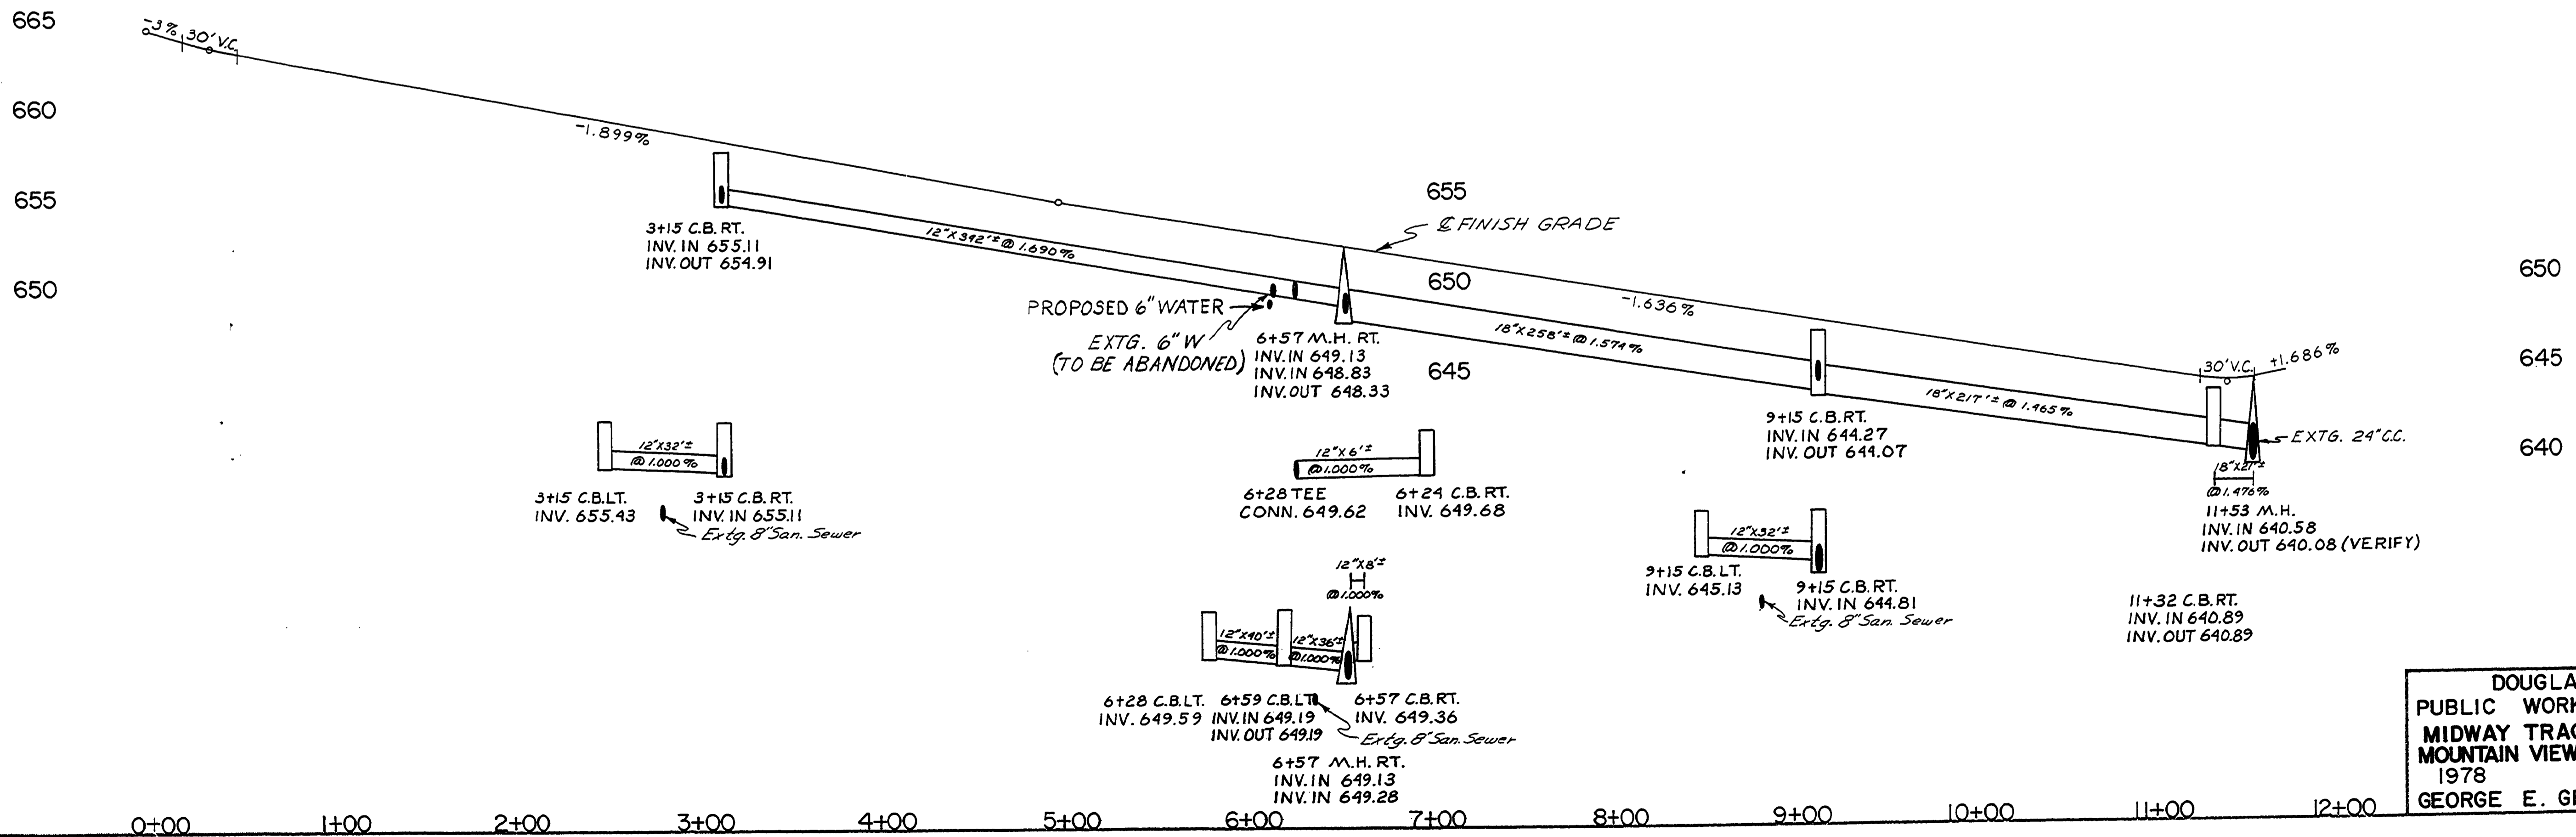

FILED  
 Date: 1-30-97 By: J.P.  
 This survey consists of:  
 Map: \_\_\_\_\_  
 Narrative: \_\_\_\_\_  
 Corner Rpt: \_\_\_\_\_  
 DOUGLAS COUNTY  
 SURVEYOR

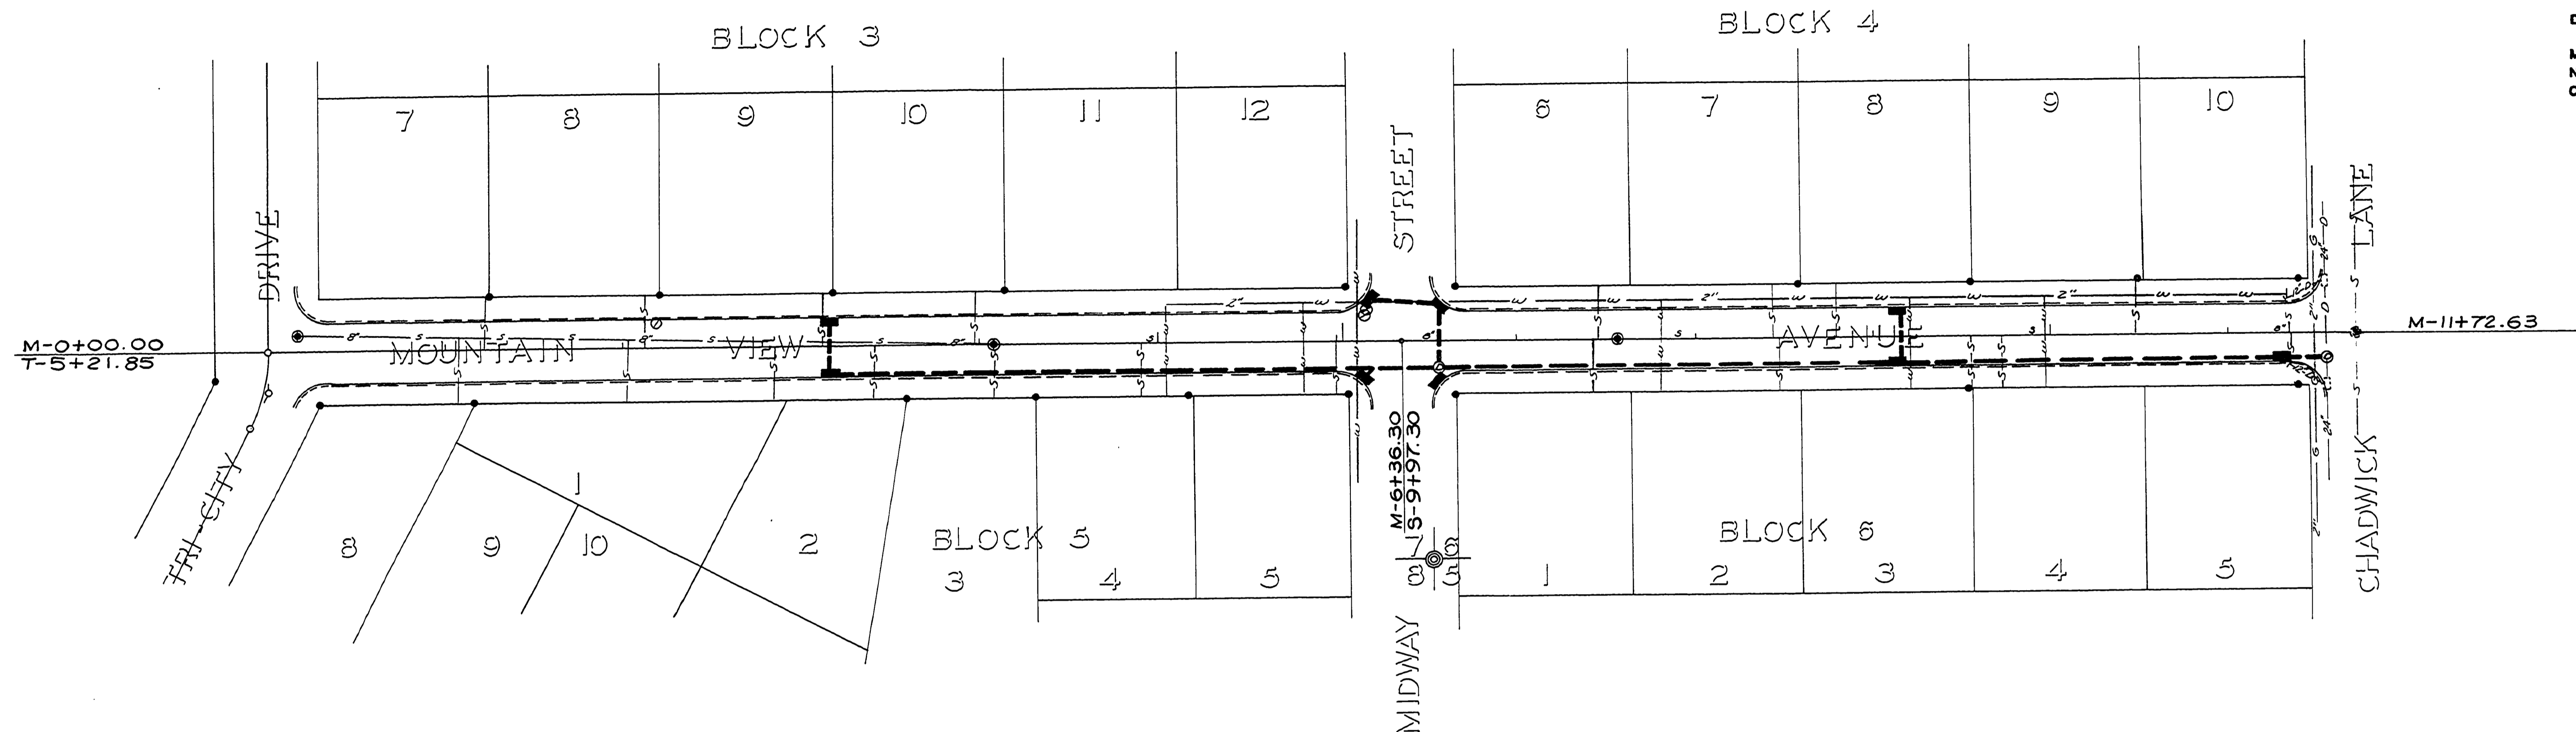

DOUGLAS COUNTY  
 PUBLIC WORKS DEPARTMENT  
 MIDWAY TRACTS SUBDIVISION  
 MOUNTAIN VIEW AVE. STORM DRAIN  
 1978 SHT. 11  
 GEORGE E. GRUBB, DIRECTOR

RD352C01