



SEC. 5, 6, 7 & 8 T 30 S, R 5 W, W.M.

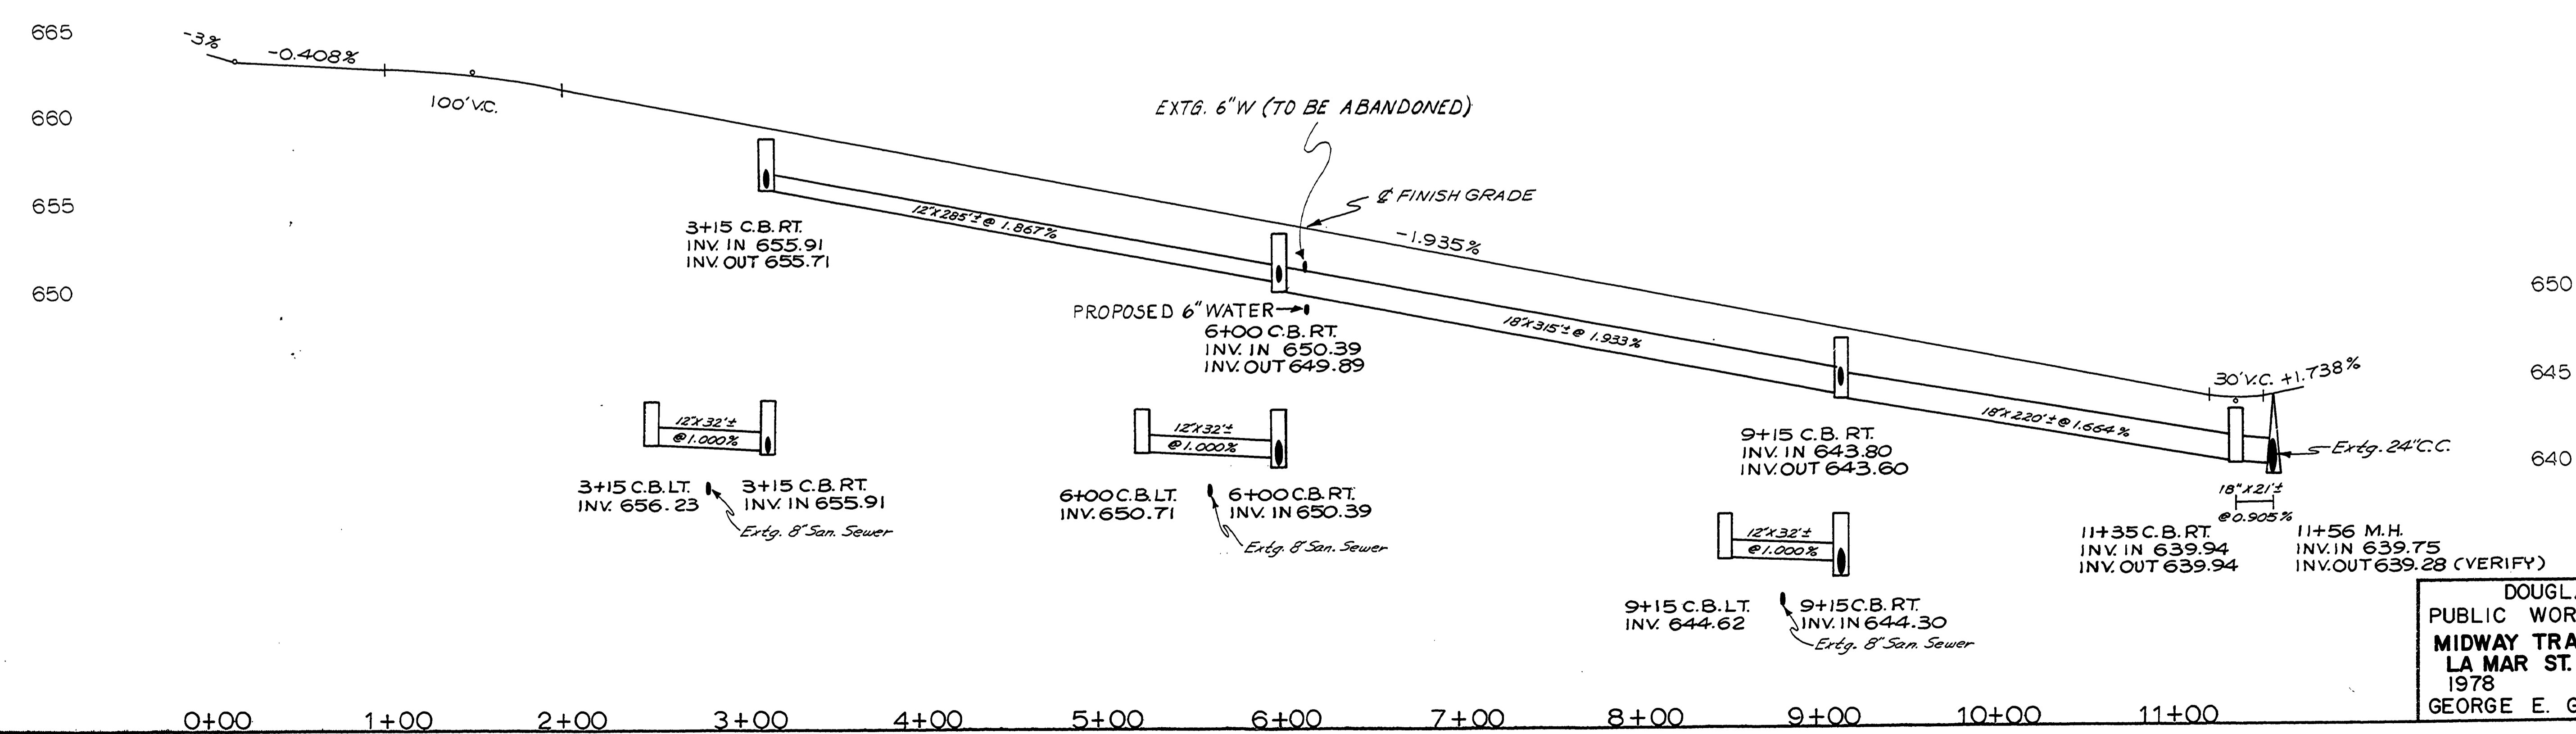

FILED
 Date: 1-30-97 By: J.P.
 This survey consists of:
 Map: _____
 Narrative: _____
 Corner Rpt: _____
 DOUGLAS COUNTY
 SURVEYOR

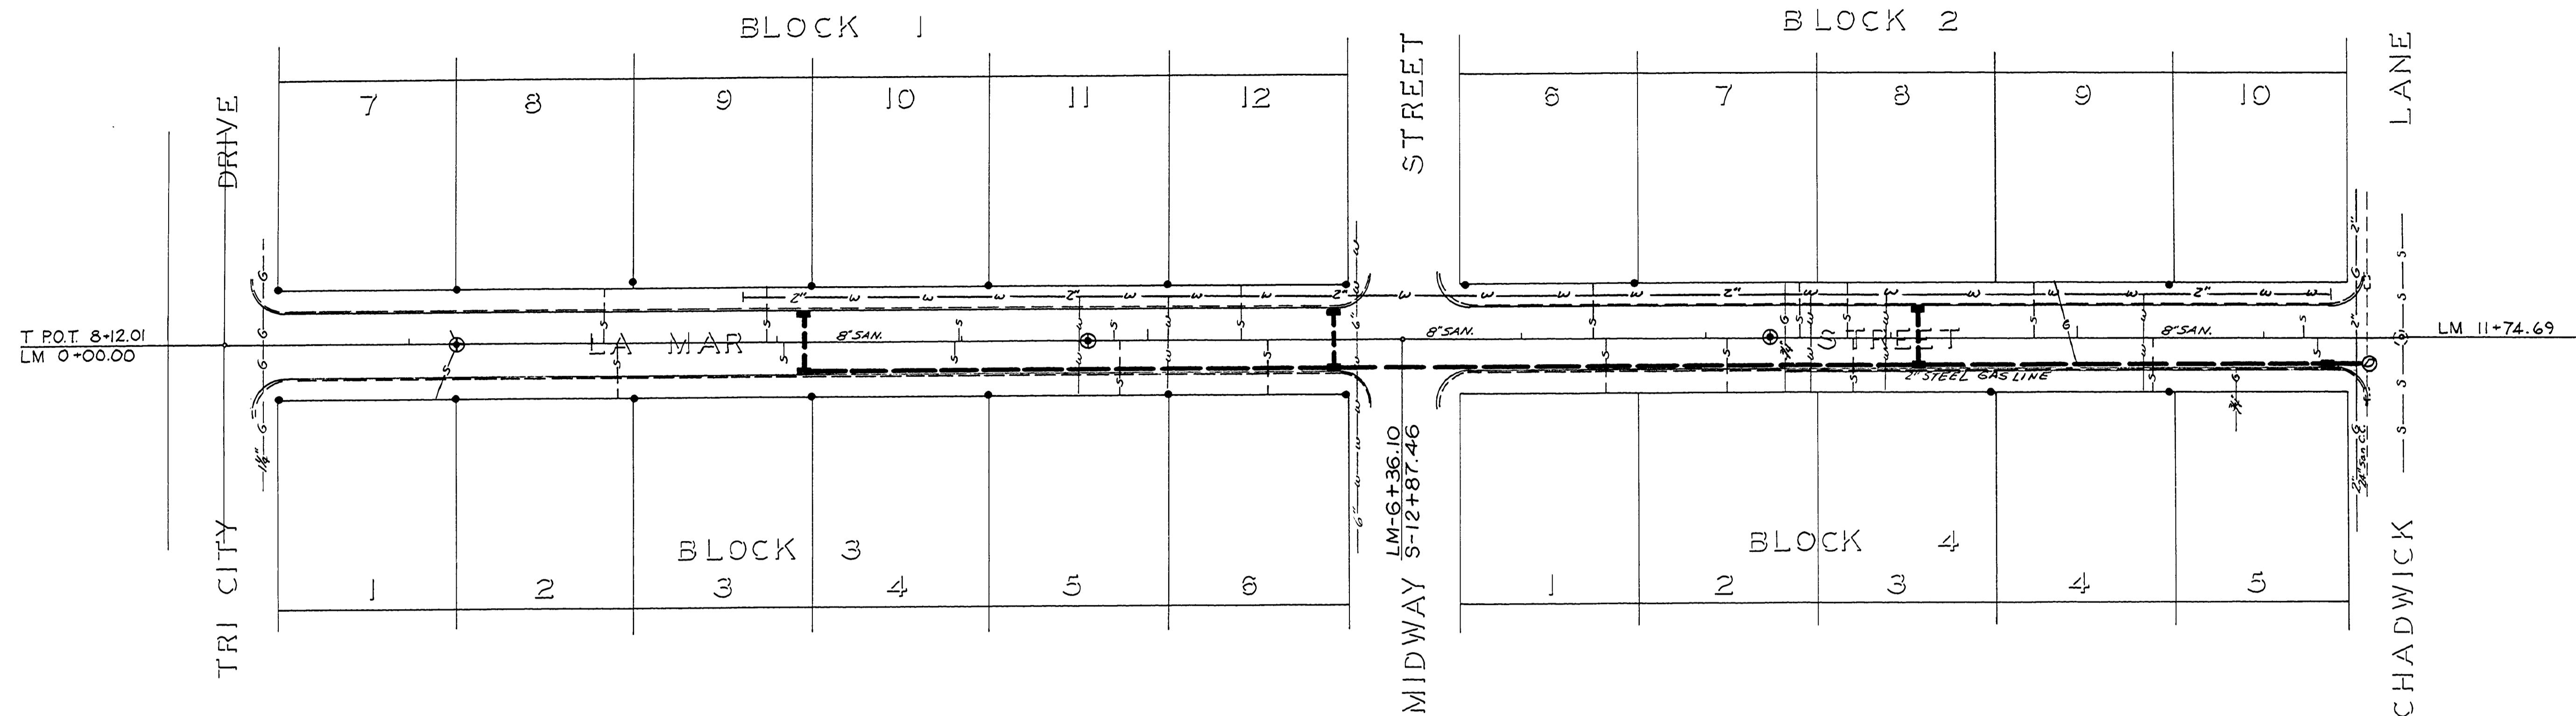

DOUGLAS COUNTY
 PUBLIC WORKS DEPARTMENT
 MIDWAY TRACTS SUBDIVISION
 LA MAR ST. STORM DRAIN
 1978
 GEORGE E. GRUBB, DIRECTOR

RD352D01