



SEC. 5, 6, 7, & 8 T 30S, R 5W, W.M.

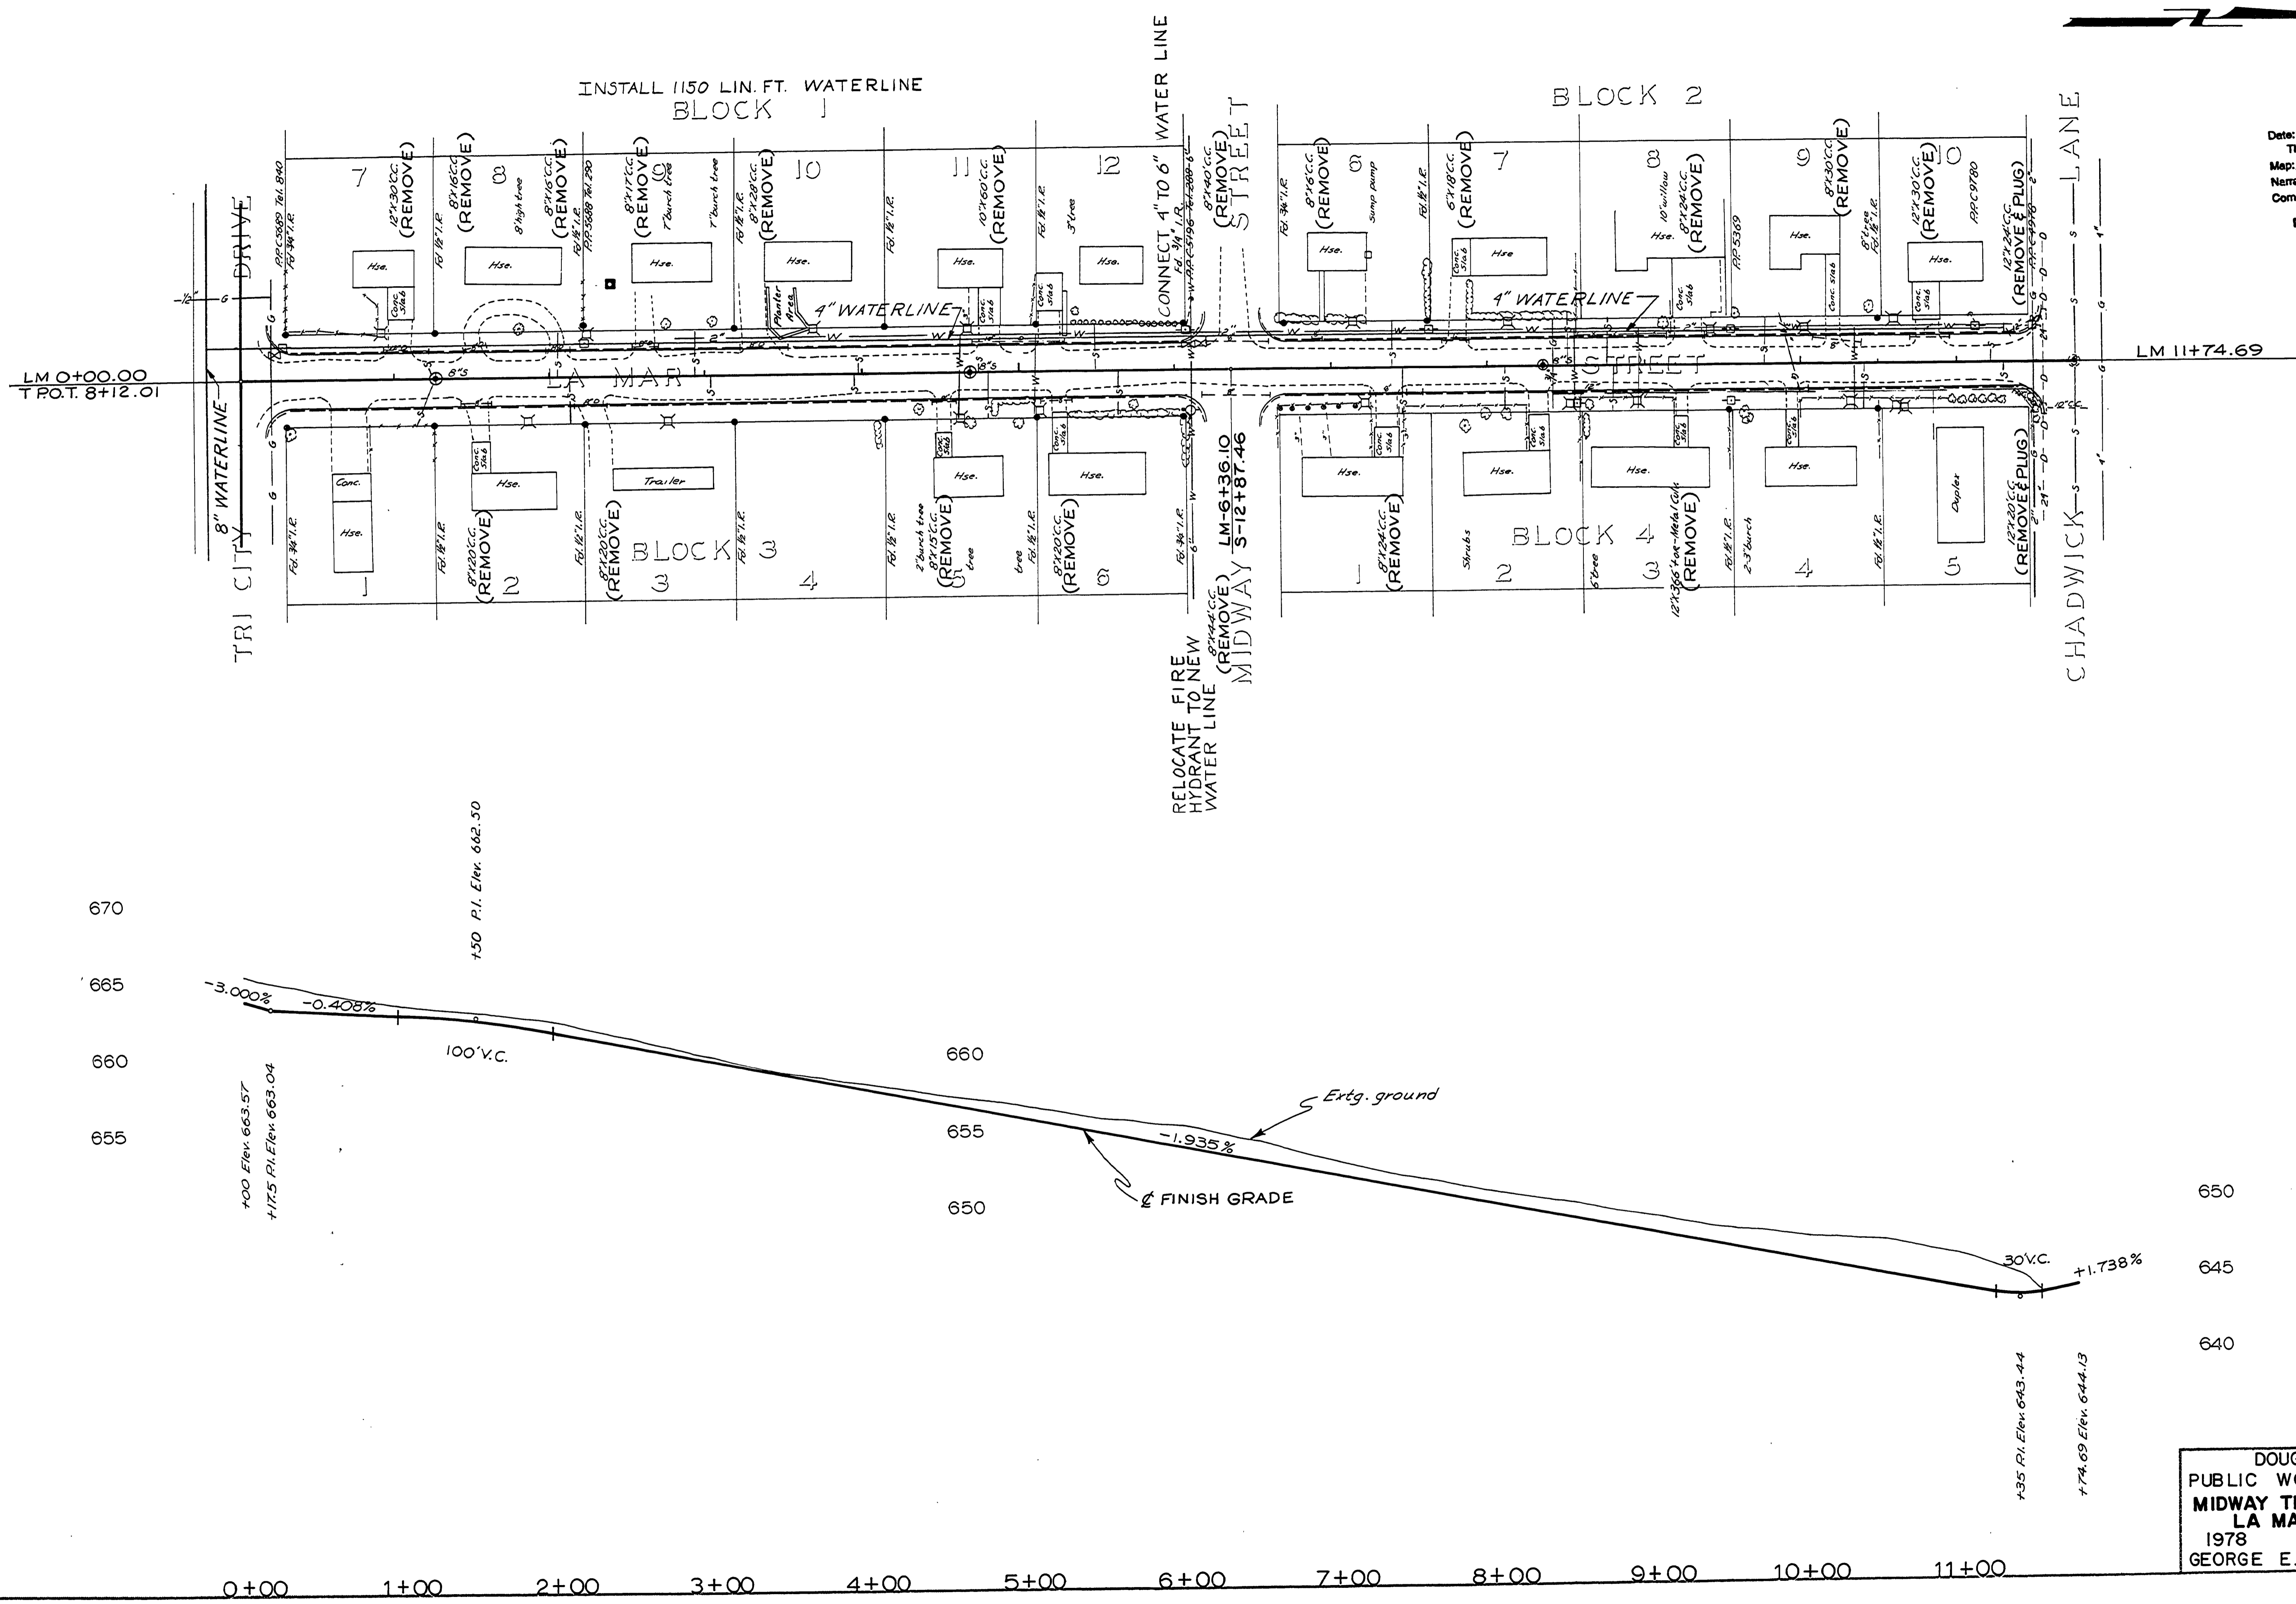

FILED
 Date: 1-28-97 By: JP
 This survey consists of:
 Map:
 Narrative:
 Corner Rpt:
 DOUGLAS COUNTY
 SURVEYOR

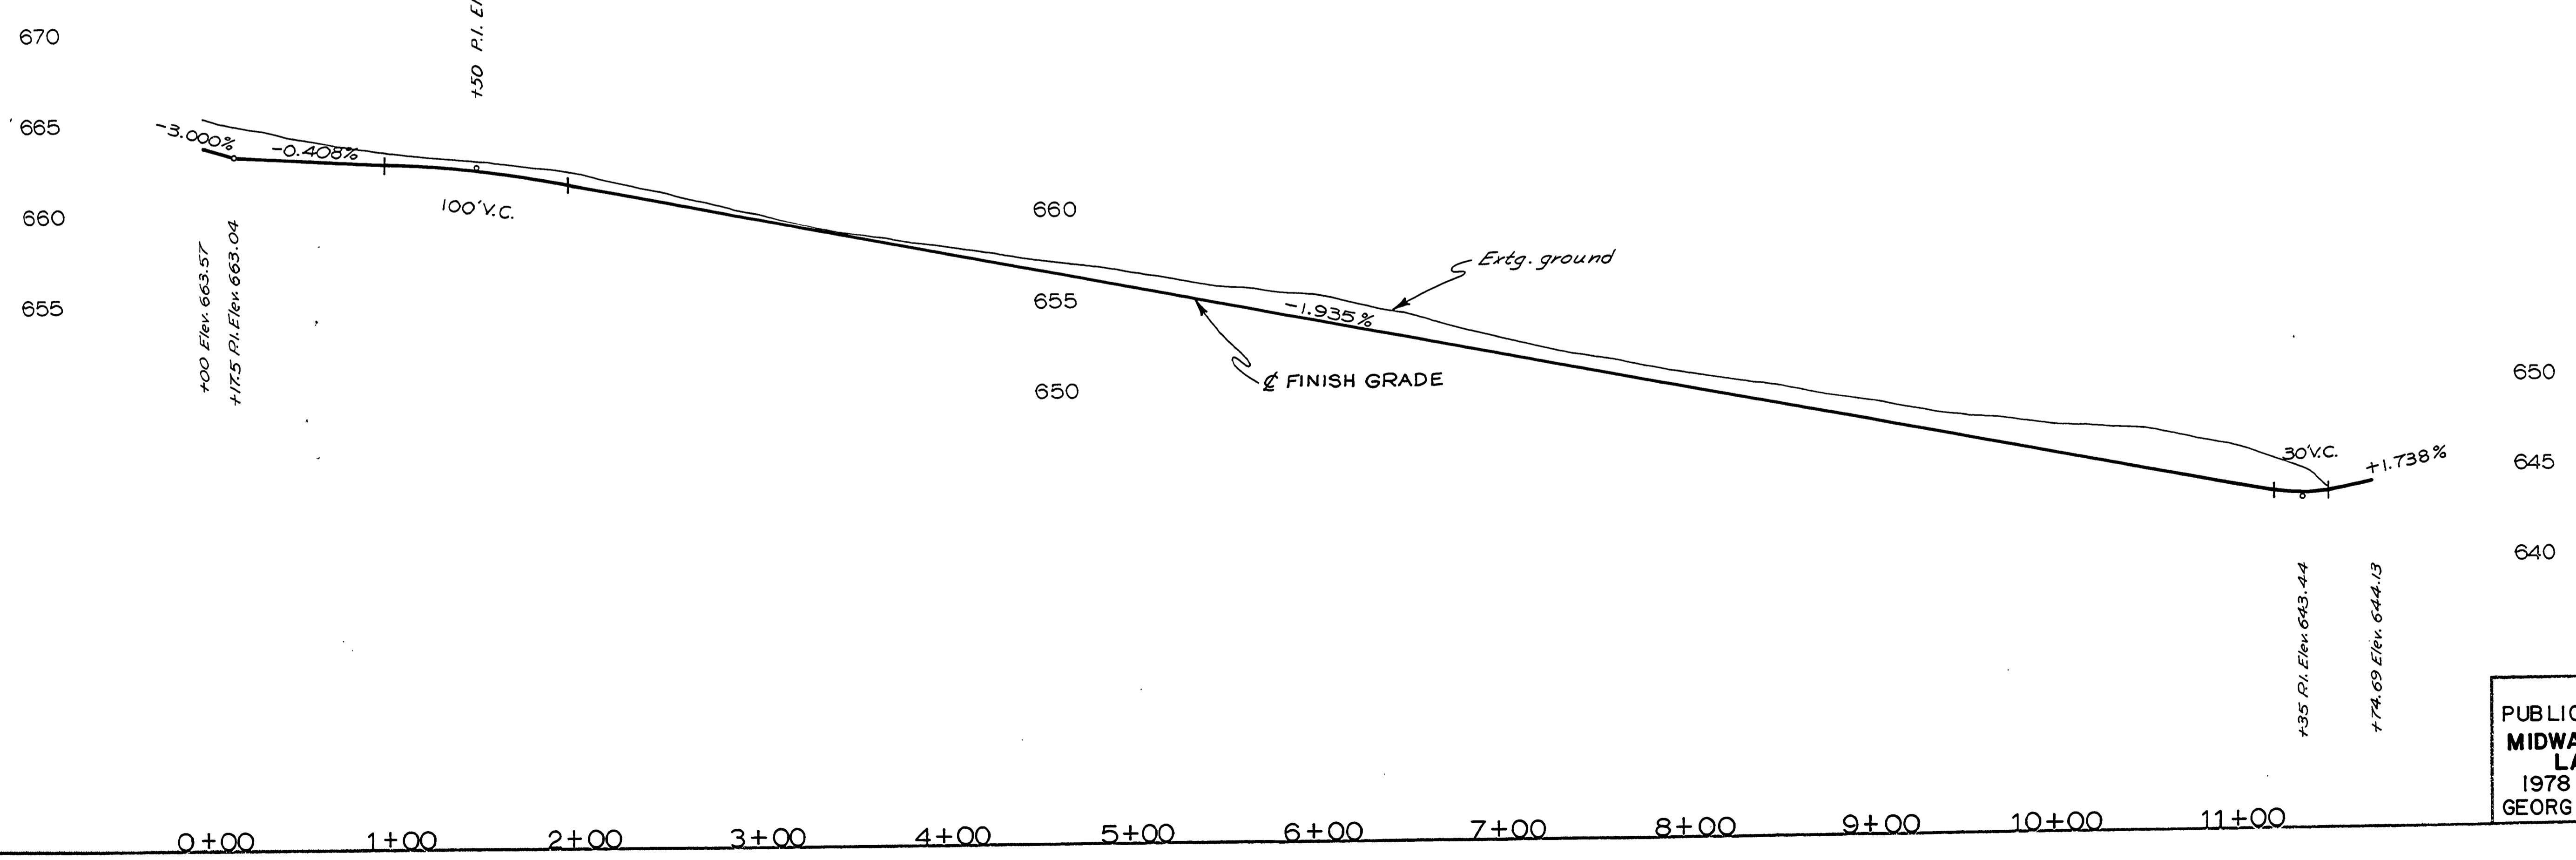

DOUGLAS COUNTY
 PUBLIC WORKS DEPARTMENT
 MIDWAY TRACTS SUBDIVISION
 LA MAR ST. ROAD PLAN
 1978 SHT. 4
 GEORGE E. GRUBB, DIRECTOR

RD352D02