


S 5 T 30 S R 5 W W M

FILED
 Date: 1-30-97 by: J.P.
 This survey consists of:
 Map: _____
 Narrative: _____
 Corner Pts: _____
 DOUGLAS COUNTY
 SURVEYOR

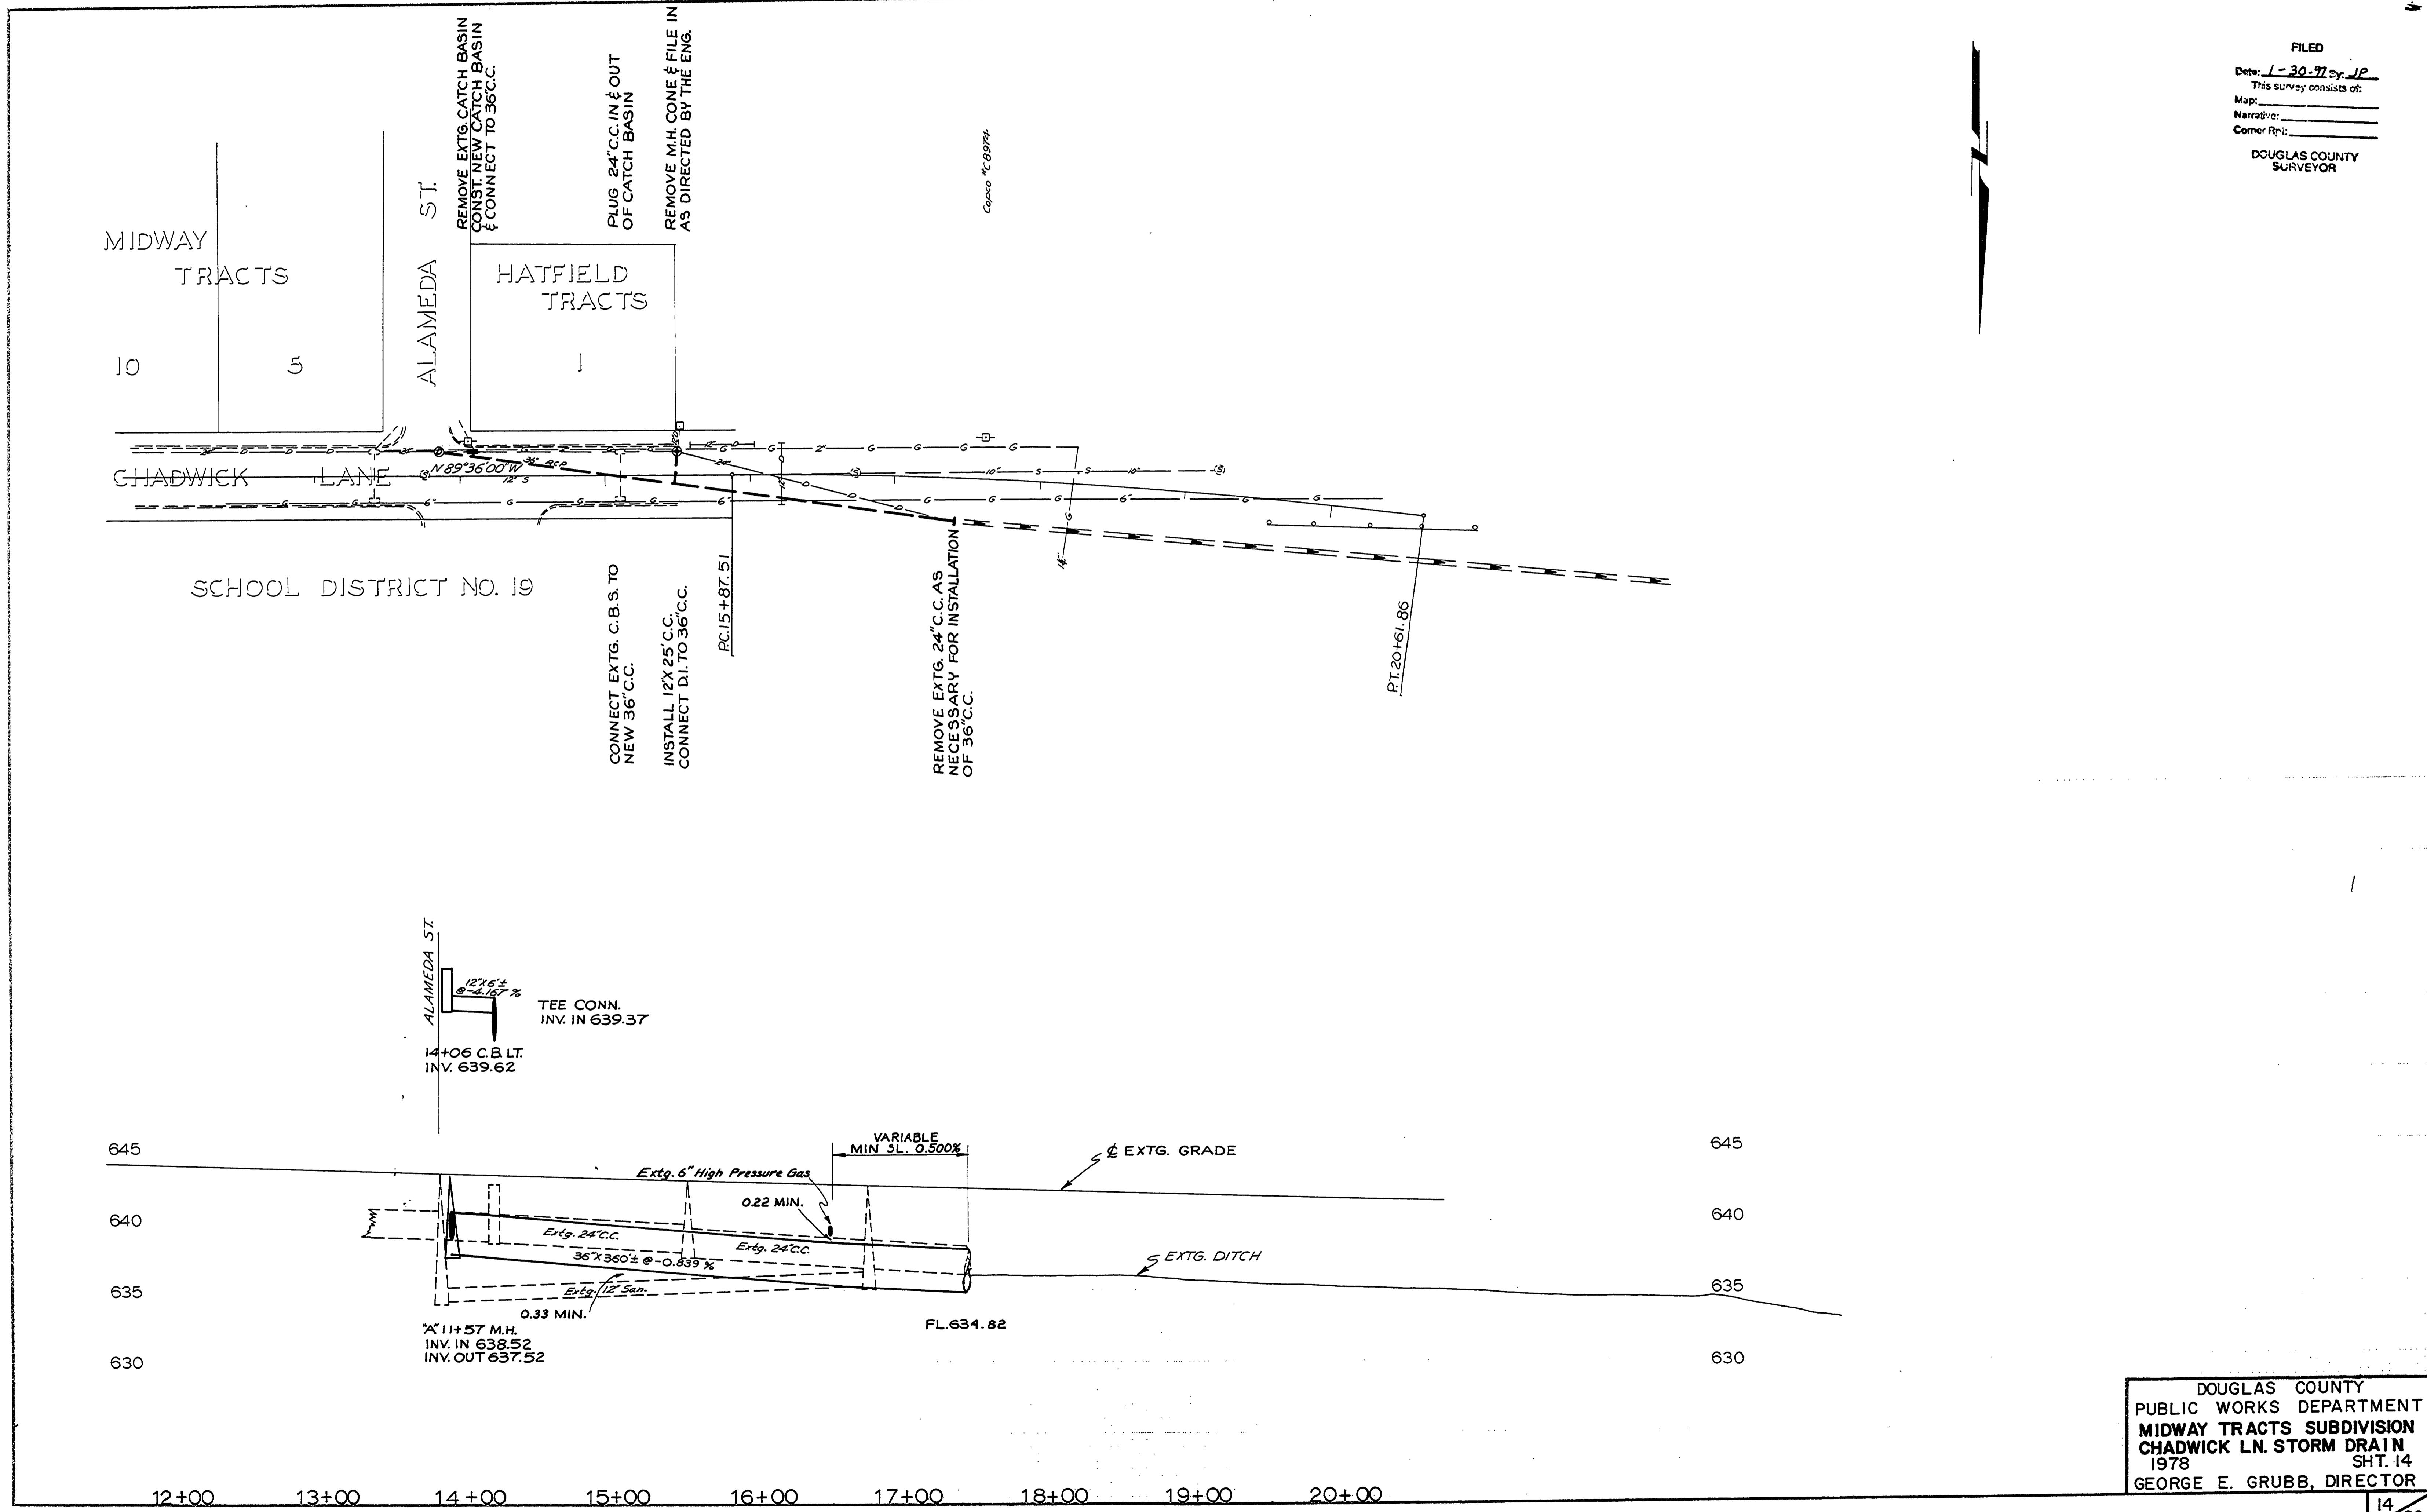

DOUGLAS COUNTY
 PUBLIC WORKS DEPARTMENT
 MIDWAY TRACTS SUBDIVISION
 CHADWICK LN. STORM DRAIN
 1978 SHT. 14
 GEORGE E. GRUBB, DIRECTOR

UNIMAS2 272521 VANWAIN RD352A02