
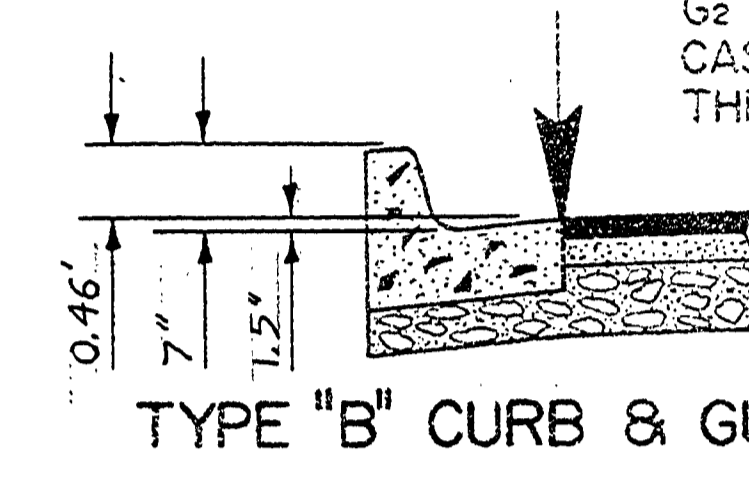


W	R ₁	Δ ₁	L ₁	R ₂	Δ ₂	L ₂	Δ ₂	L ₂	X	AREA
35	35	45°34'20"	27.84	40	271°08'40"	20.94	15°34'20"	10.87	53.56	5.150
35	40	44°02'55"	30.75	40	268°05'50"	20.94	14°02'55"	9.81	55.62	5.220
41	35	42°16'07"	25.82	40	264°32'14"	20.94	12°16'07"	8.57	50.45	5.123
41	40	40°51'55"	28.53	40	261°43'50"	20.94	10°51'55"	7.59	52.34	5.207


AREA FIGURES ARE FOR SHADED PORTION OF CUL-DE-SAC. (Ft²)

A	B	C	D	E	F	G	H	J	K	L	M	G ₁	G ₂
579.64	581.39	581.95	582.98	583.74	584.27	584.55	584.59	584.38	583.92	583.23	582.82	581.17	584.00


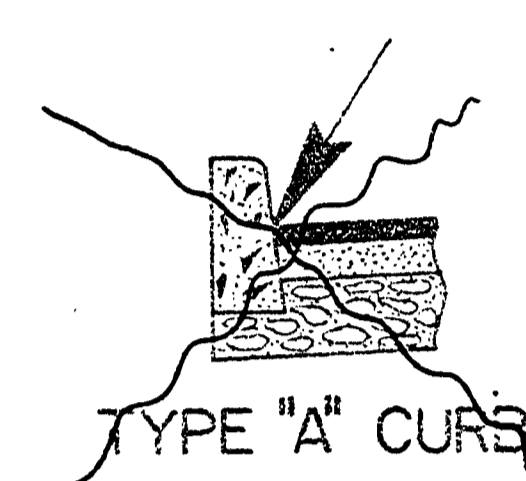


ELEVATIONS LISTED CORRESPOND TO LOCATIONS SHOWN

G₂ EXISTS ONLY IN THE CASE OF A V.C. W/G₁ AS THE P.I.

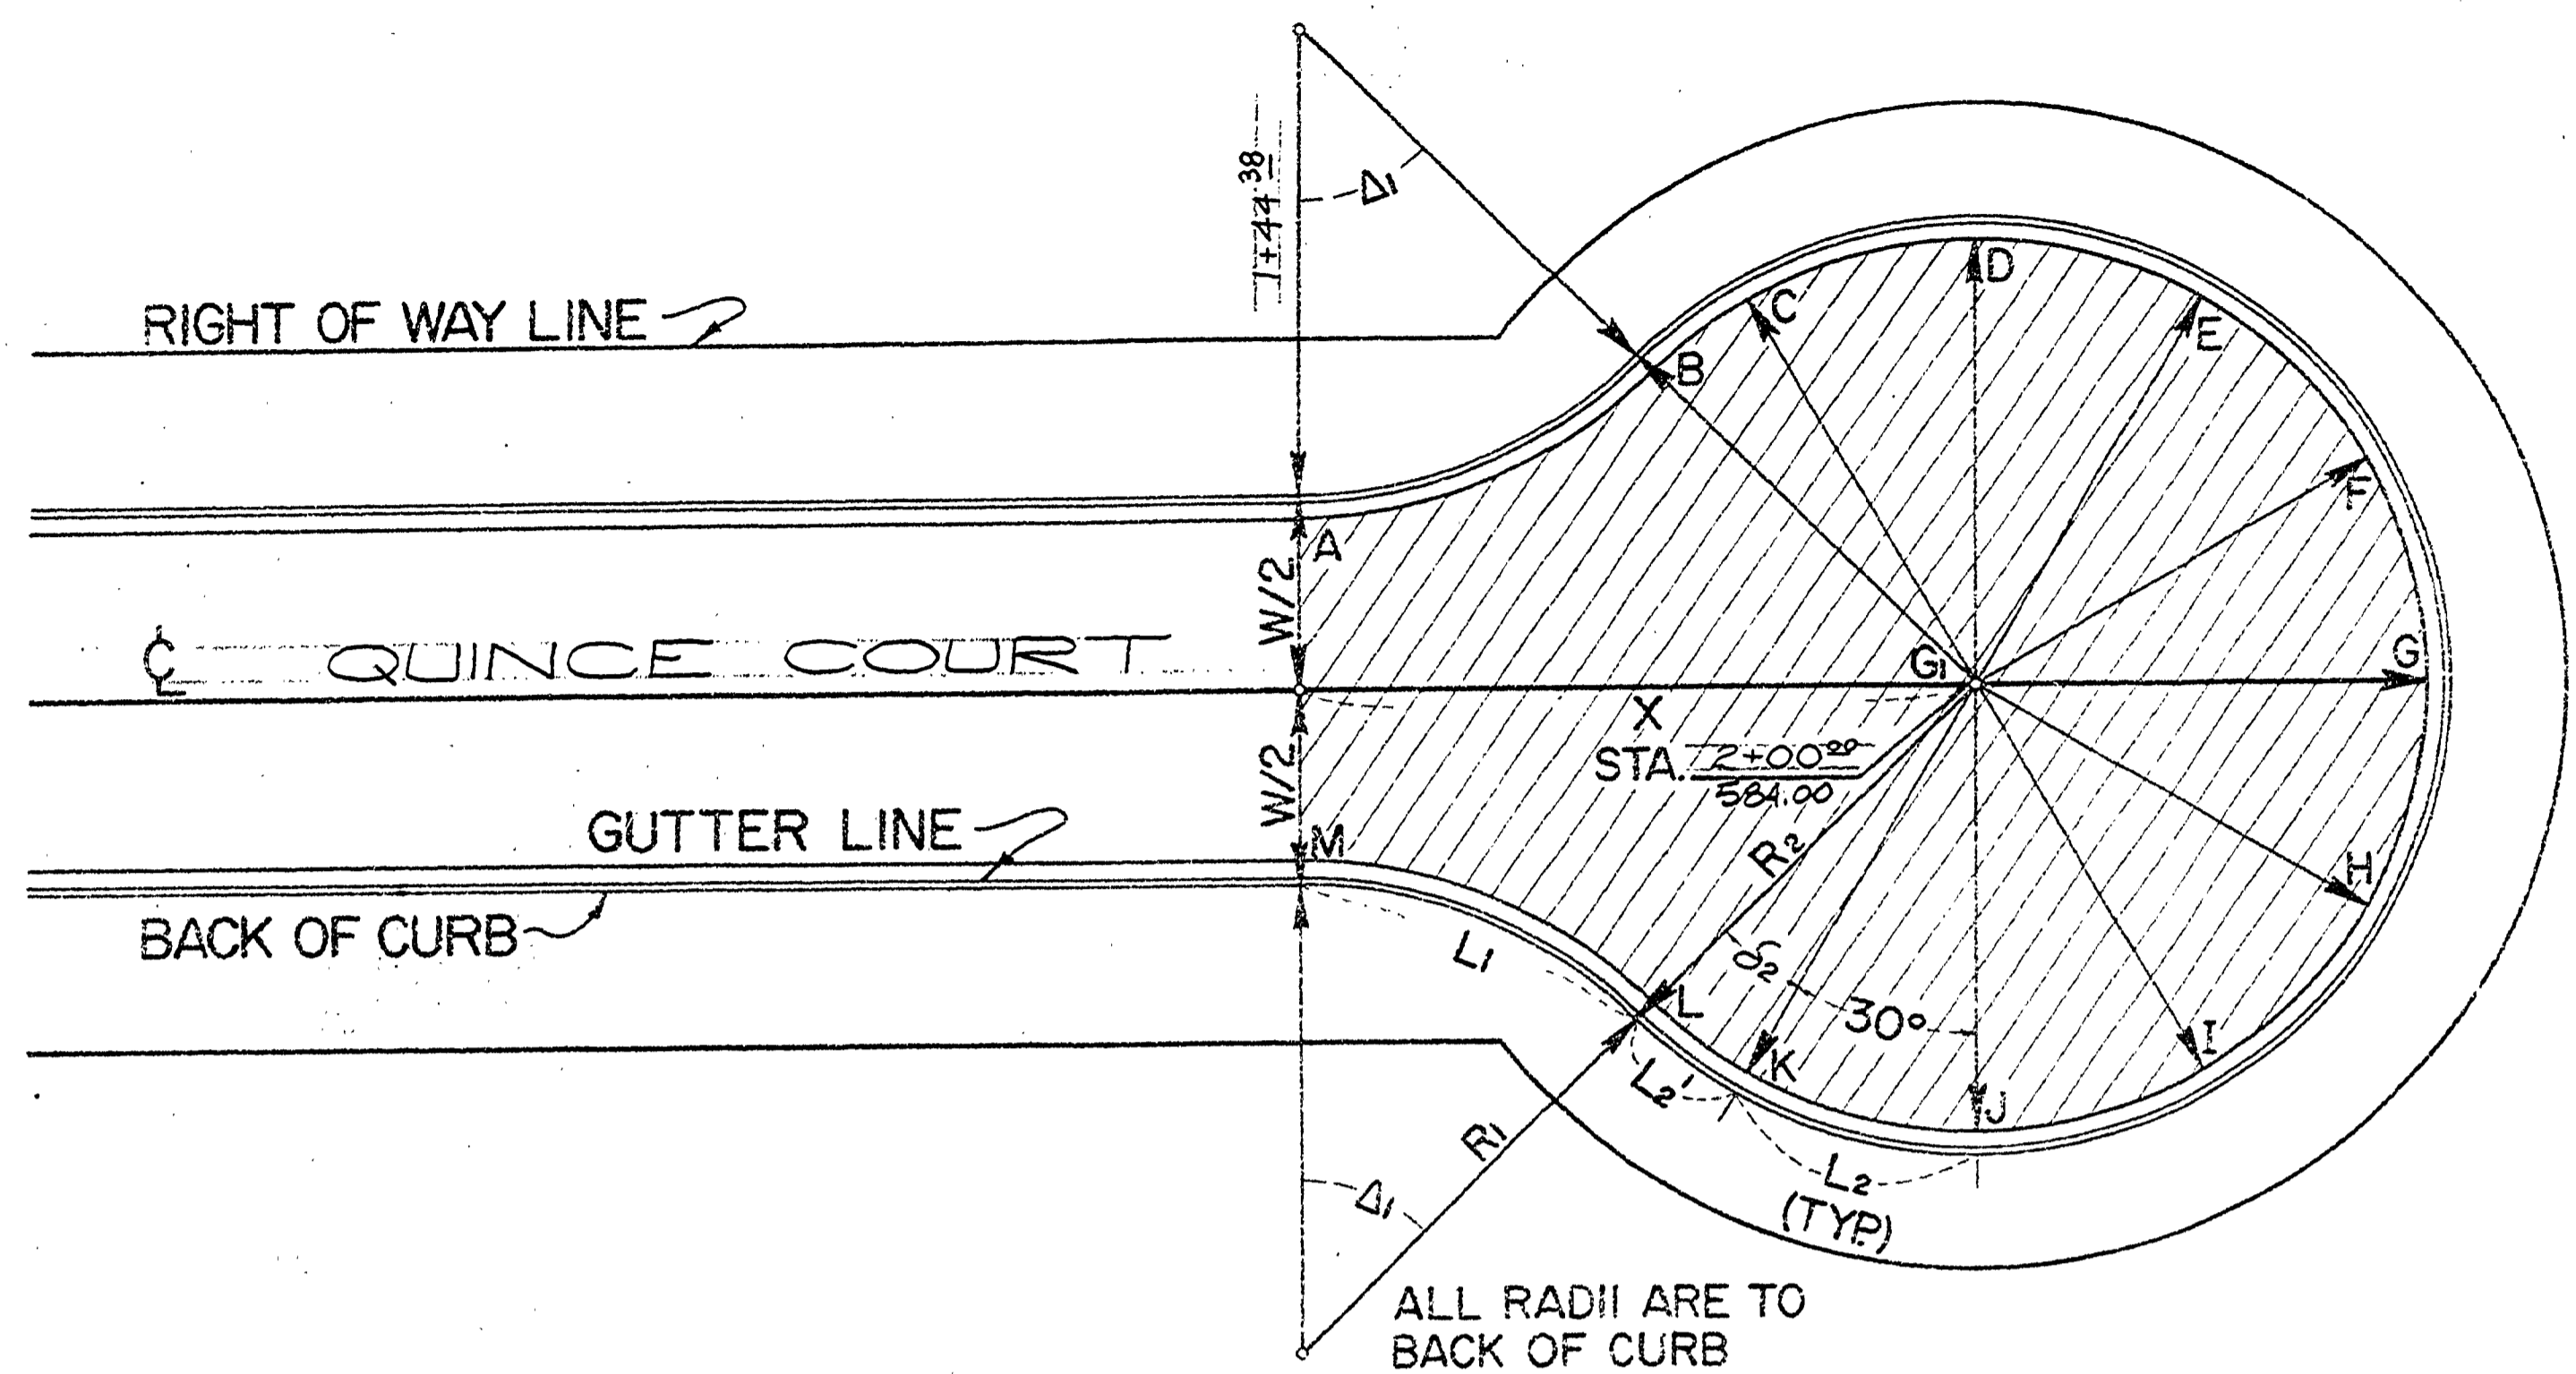

CUL-DE-SAC

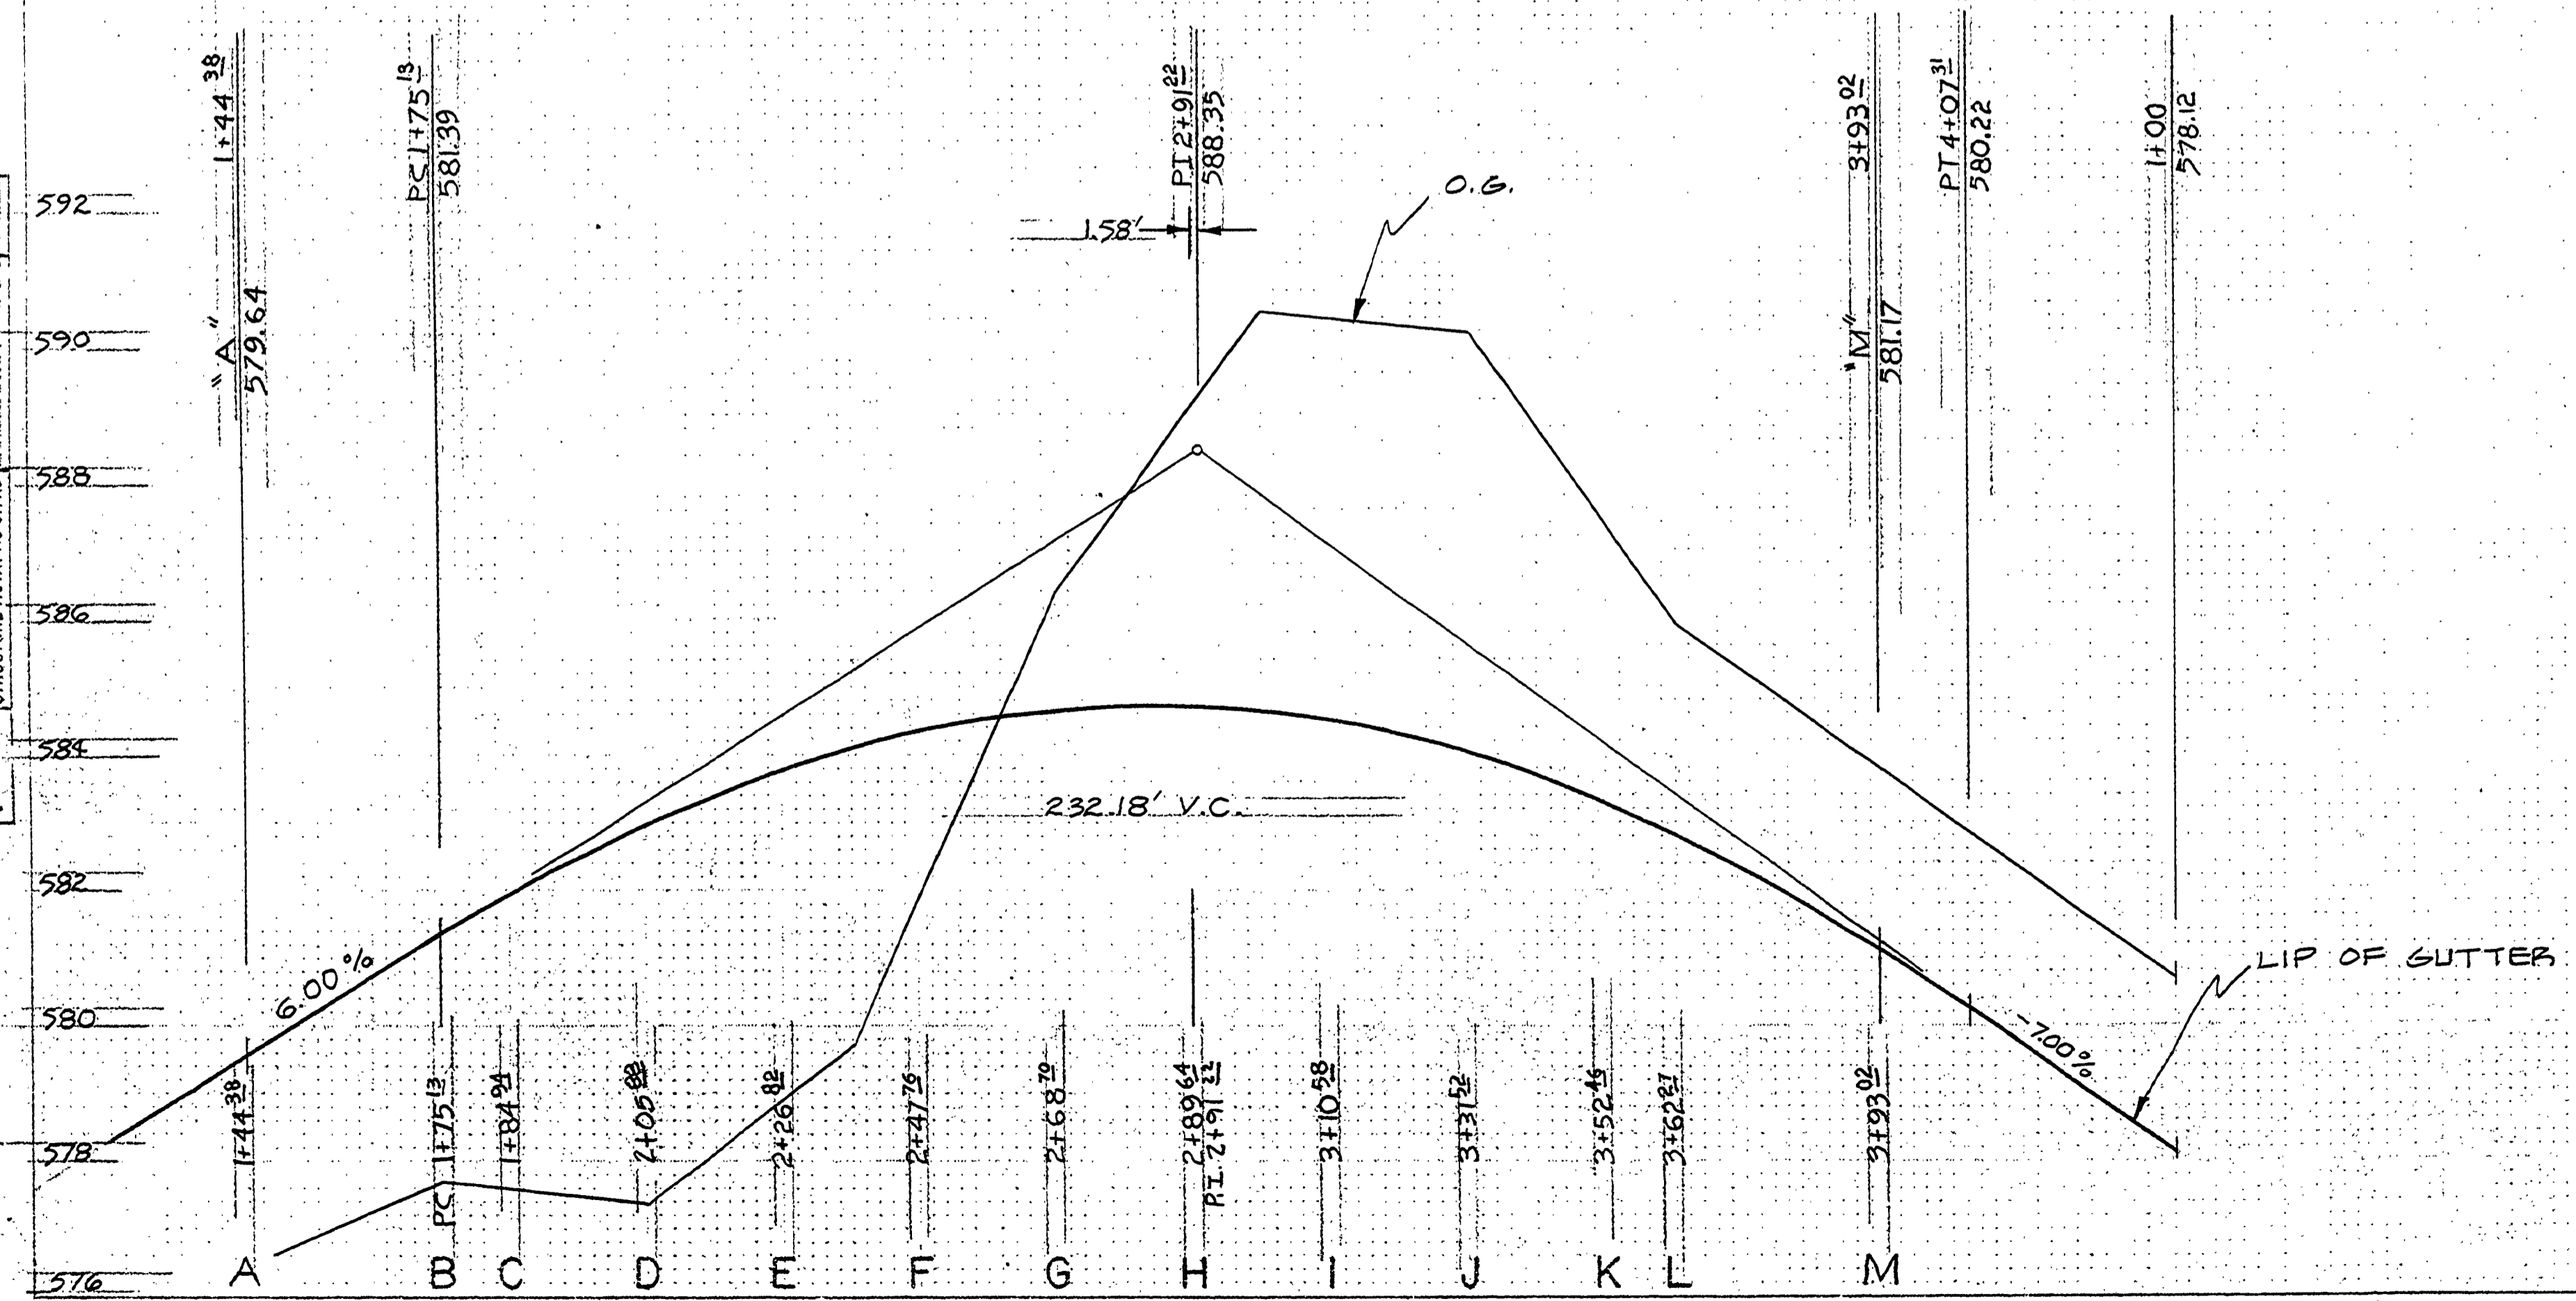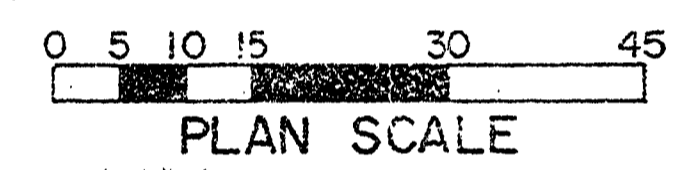

PLAN
NOTE BOOK NO.

PROFILE
NOTE BOOK NO.



DOUGLAS COUNTY PUBLIC WORKS DEPT.
APPROVED
By WJP Date 1-18-77

DESIGNED H.L. BALL
CHECKED M.P.

W=35 R=40 P=40
DESCRIPTION QUINCE CT. PROJECT# FE#354E DATE 12/66
DOUGLAS COUNTY RD. DEPT.
STANDARD CUL-DE-SAC LAYOUT
DATE 1972 STD. DWNG. 15

00000004