
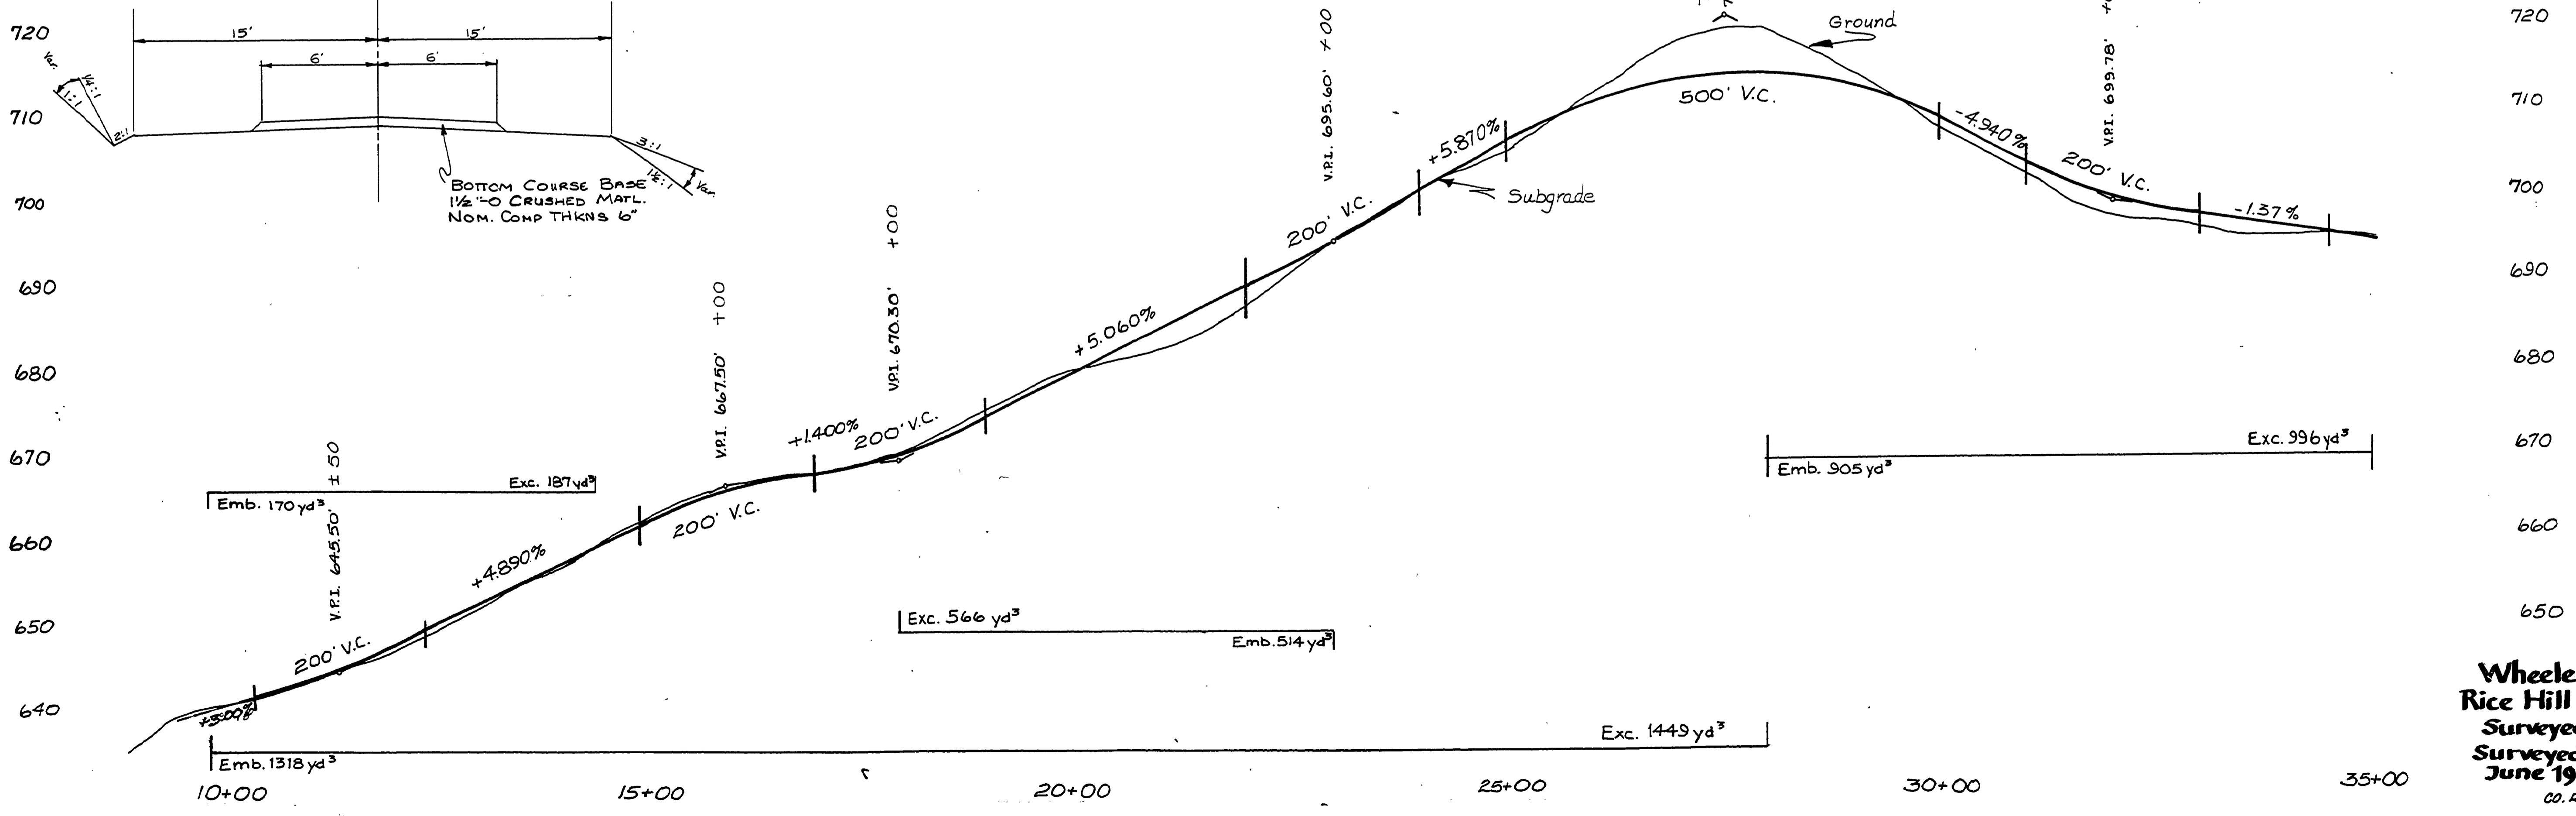


..... Denotes Fill
 - - - - Denotes Cut
 ● - Denotes Pins shown hereon as found as per County Surveyors file M 33-36 and Douglas County Deed Records #65-10428.
 ○ - Denotes Set 5/8" iron rod

Typical Section

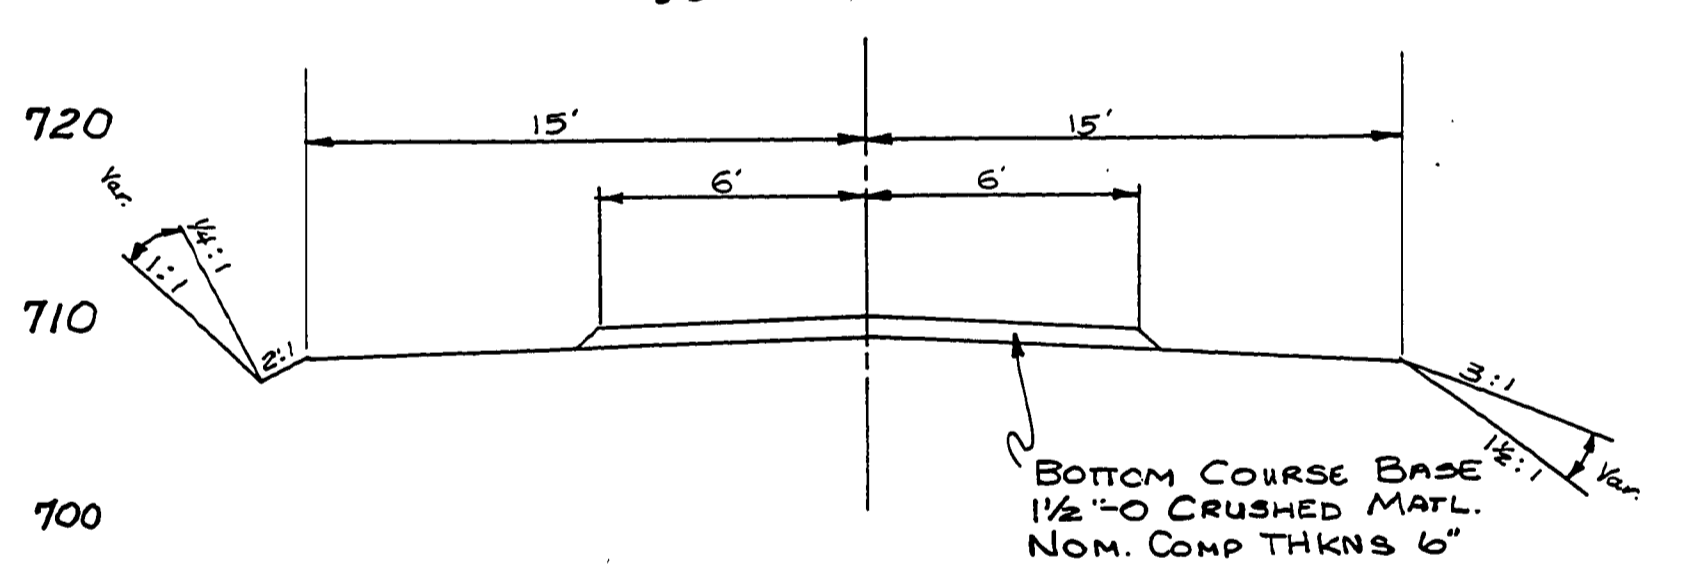

00140067

**Wheeler Canyon Road
 Rice Hill Estates - Phase IV
 Surveyed by DAN WEBB
 Surveyed by DON BENTZ
 June 1974 Page 3**

CO. RD. NO. 359 C S.7, T.24S., R.5W., W.4M.

~ M.P. 0.14 - 0.67

357C 1974