
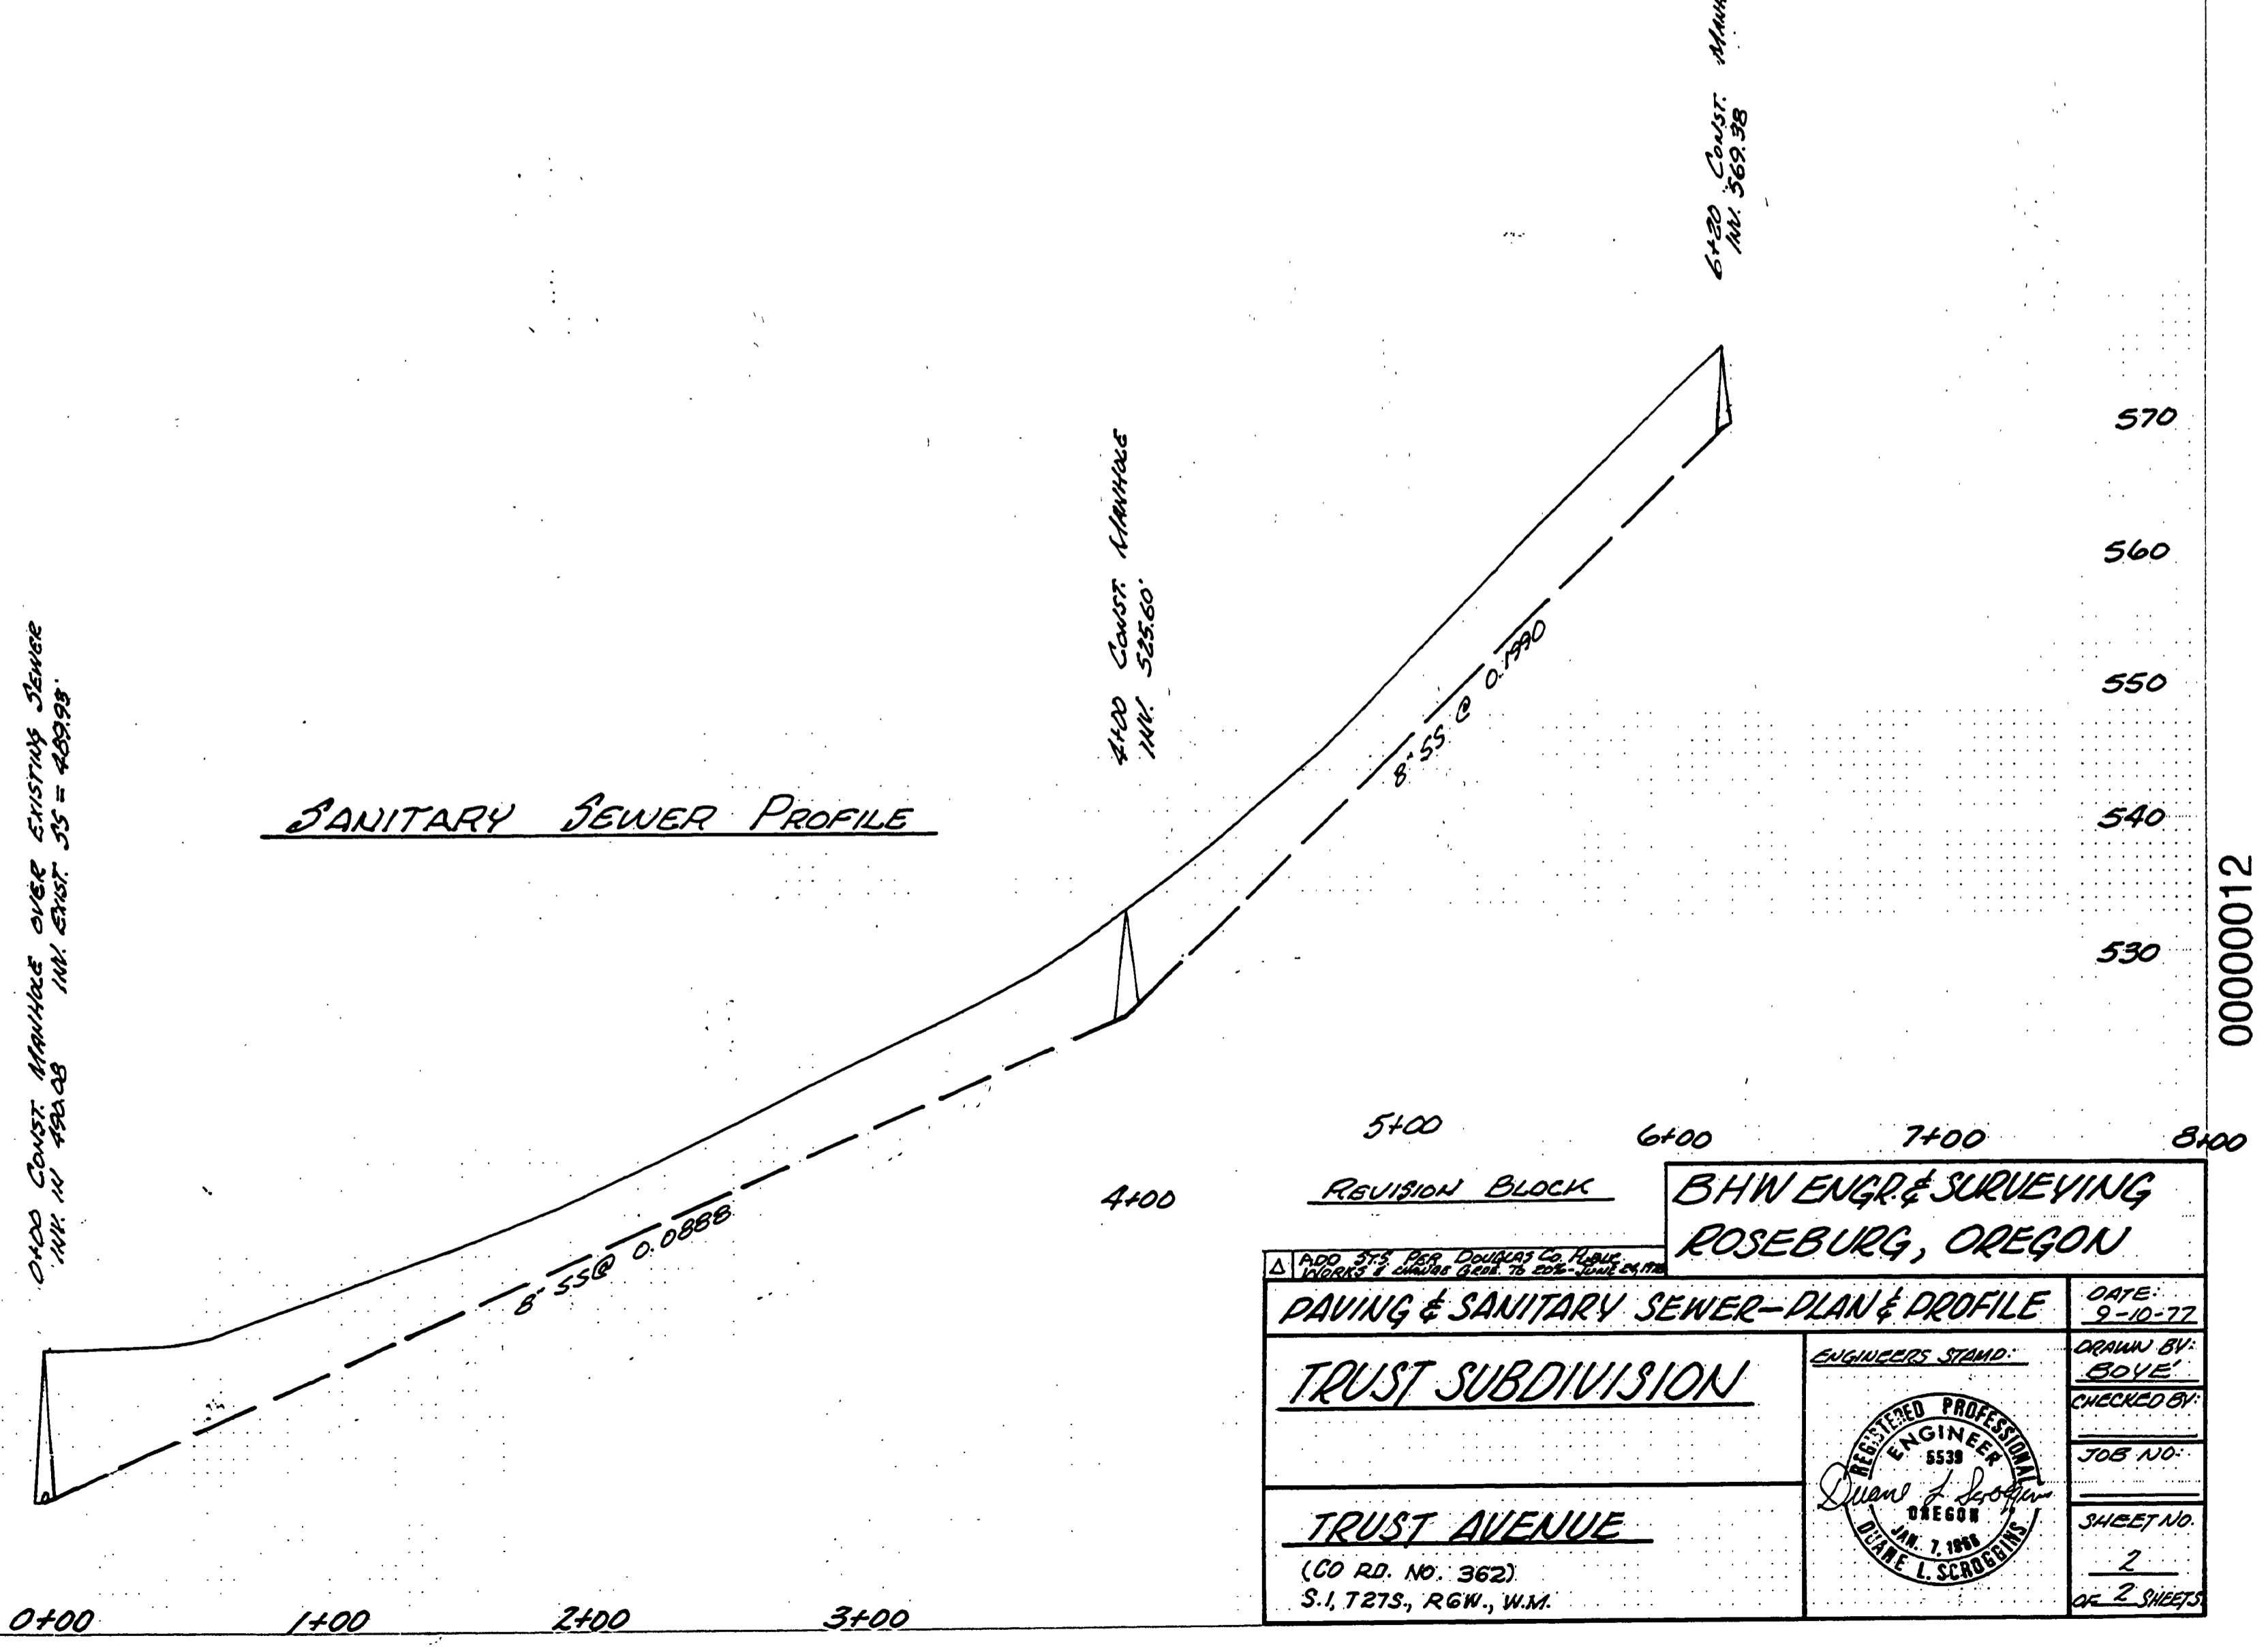
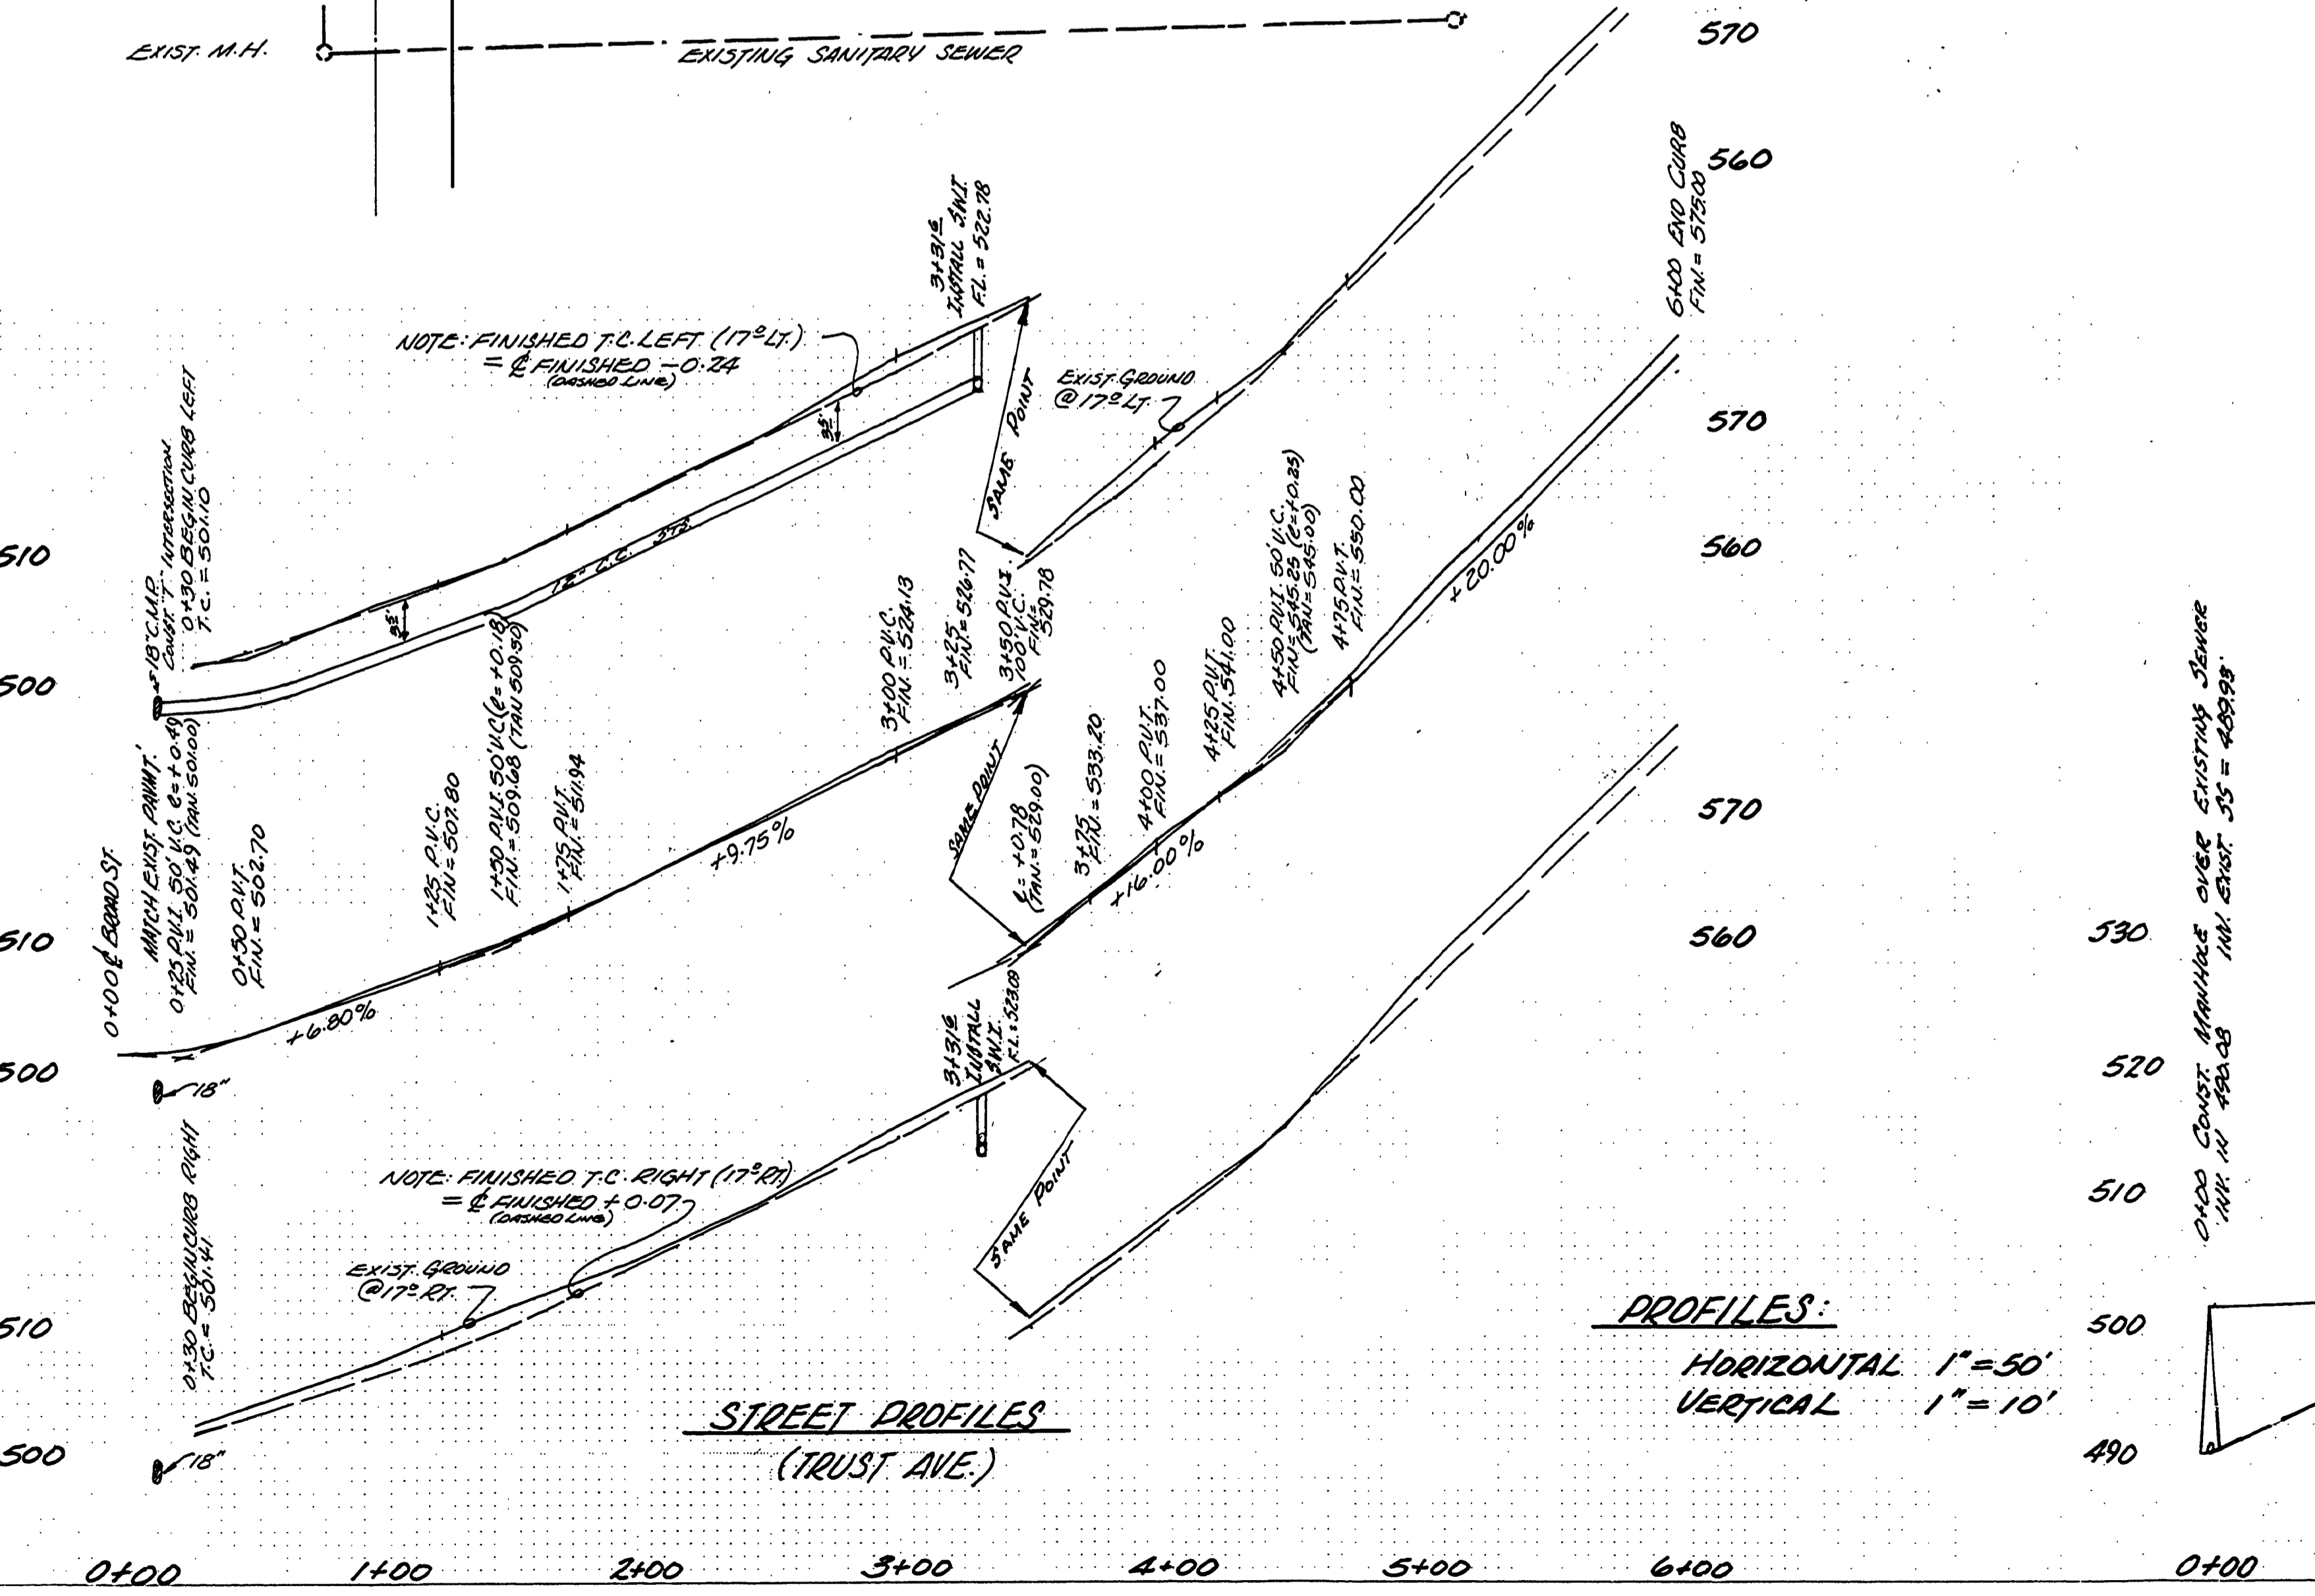


PLAN	SURVEYED	DATE
NOTE BOOK NO.	PLOTTED	
	BY	

PROFILE	SURVEYED	DATE
NOTE BOOK NO.	PLOTTED	
	BY	

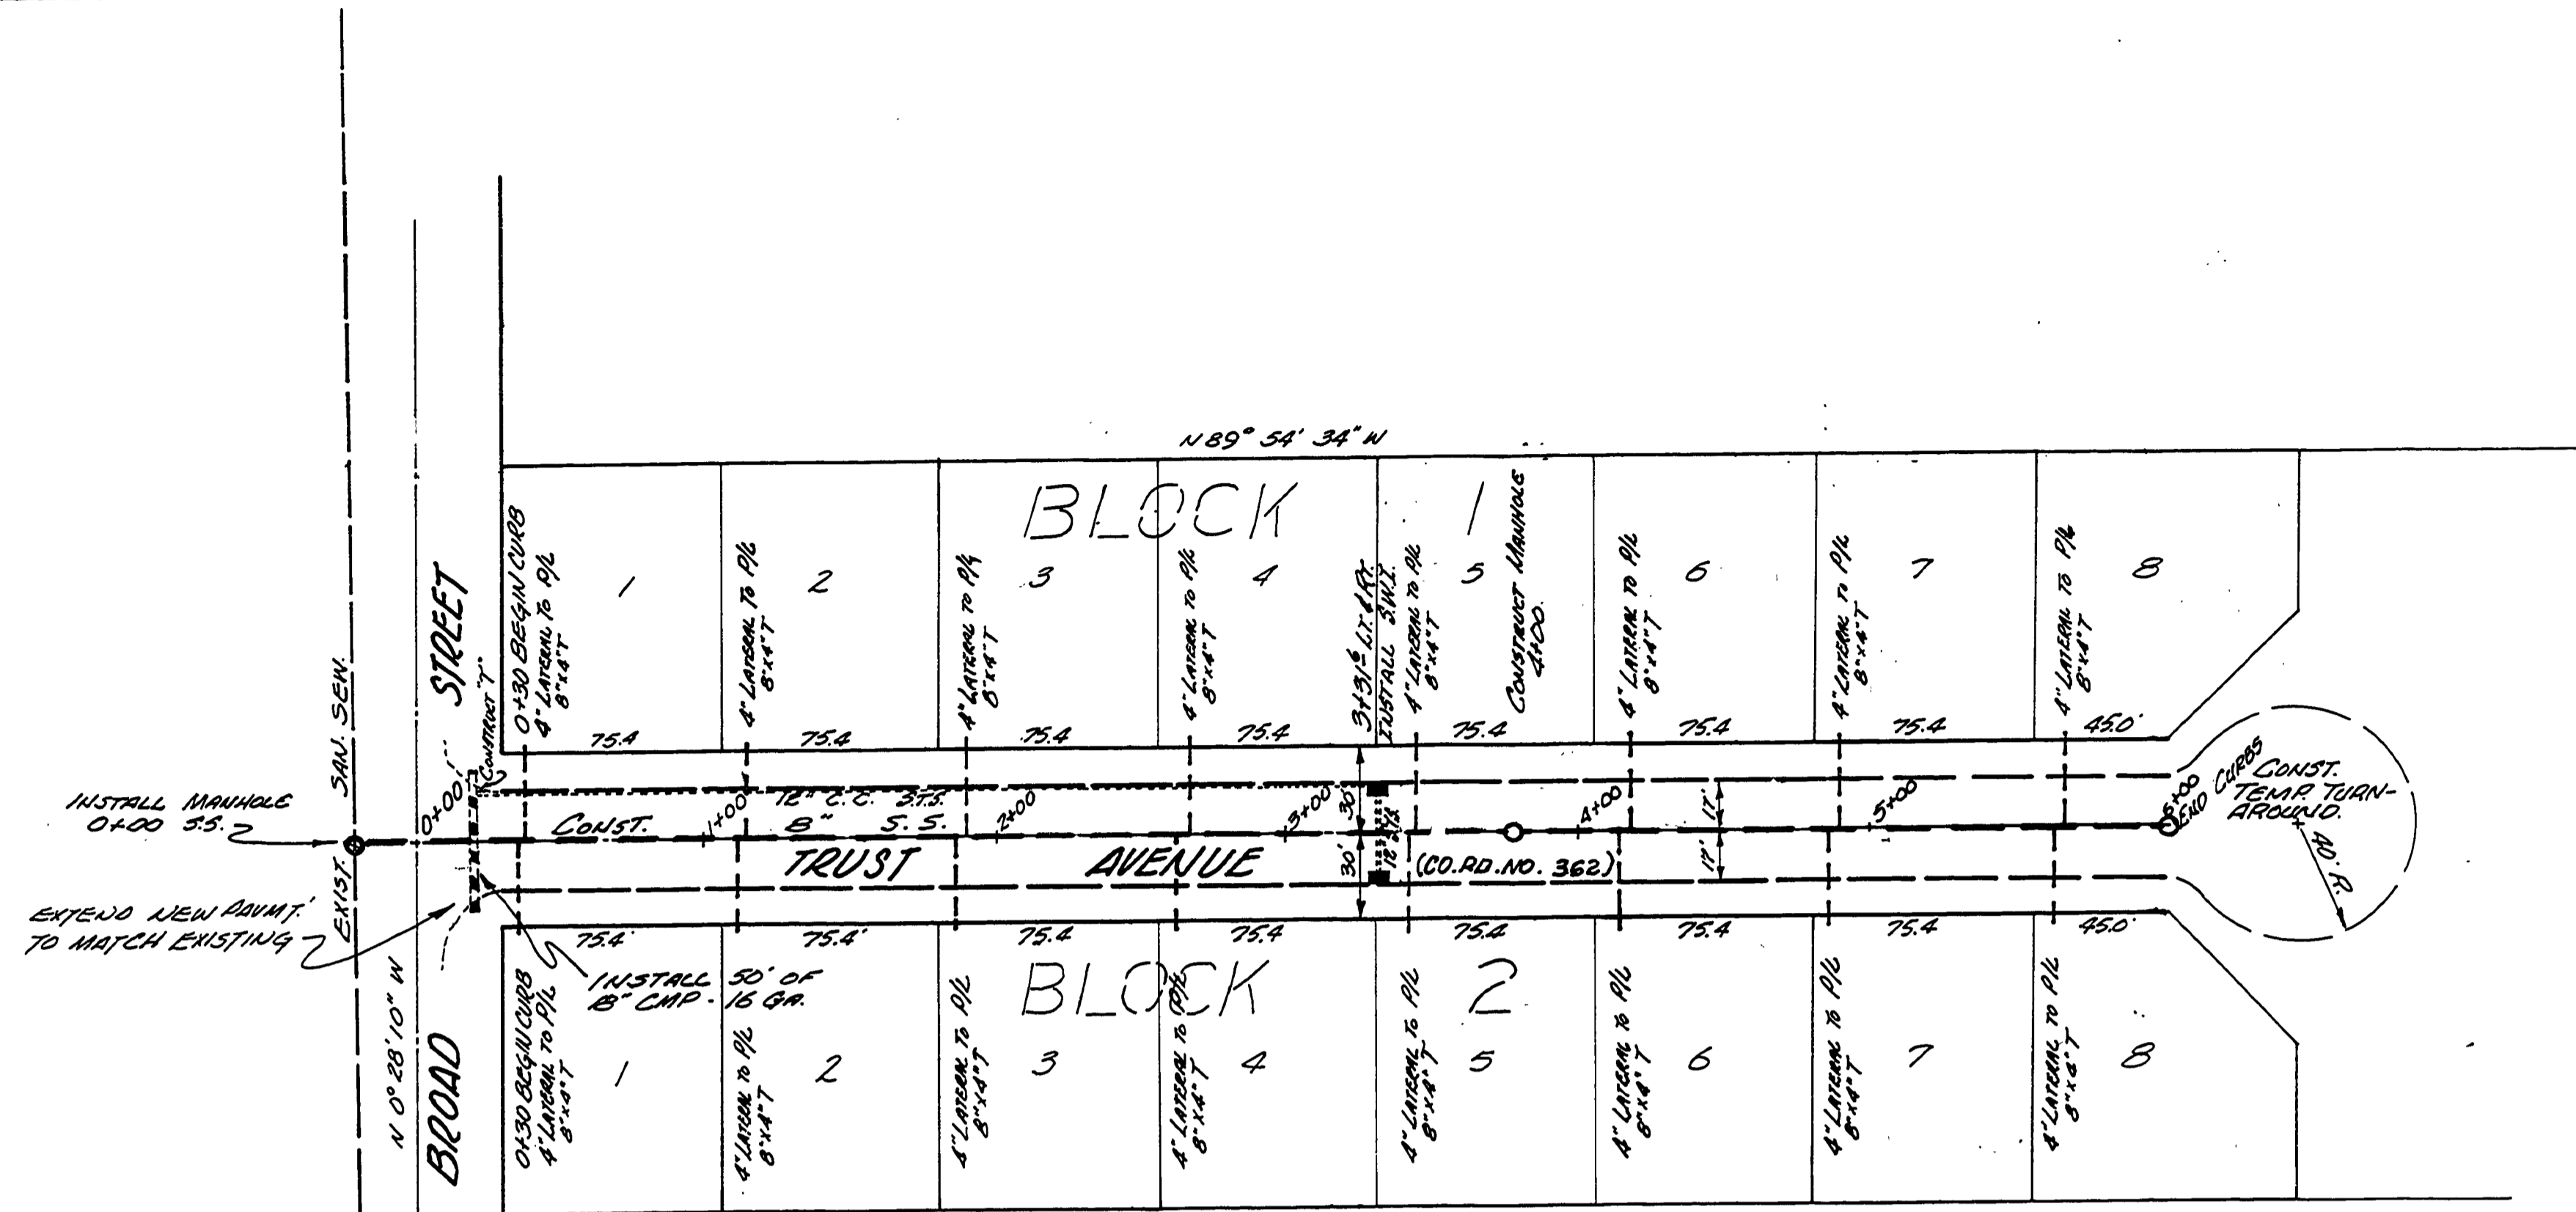

<b>BHW ENGR &amp; SURVEYING</b> ROSEBURG, OREGON	
PAVING & SANITARY SEWER - PLAN & PROFILE <b>TRUST SUBDIVISION</b>	DATE: 9-10-77 DRAWN BY: BOVE CHECKED BY:
<b>TRUST AVENUE</b> (CO. RD. NO. 362) S. 1, 1273, R. 6W., W.M.	ENGINEER'S STAMP: 
JOB NO.: SHEET NO.: 2 OF 2 SHEETS	