

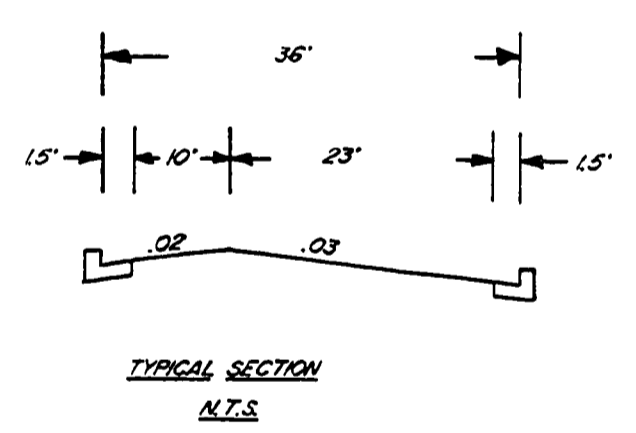
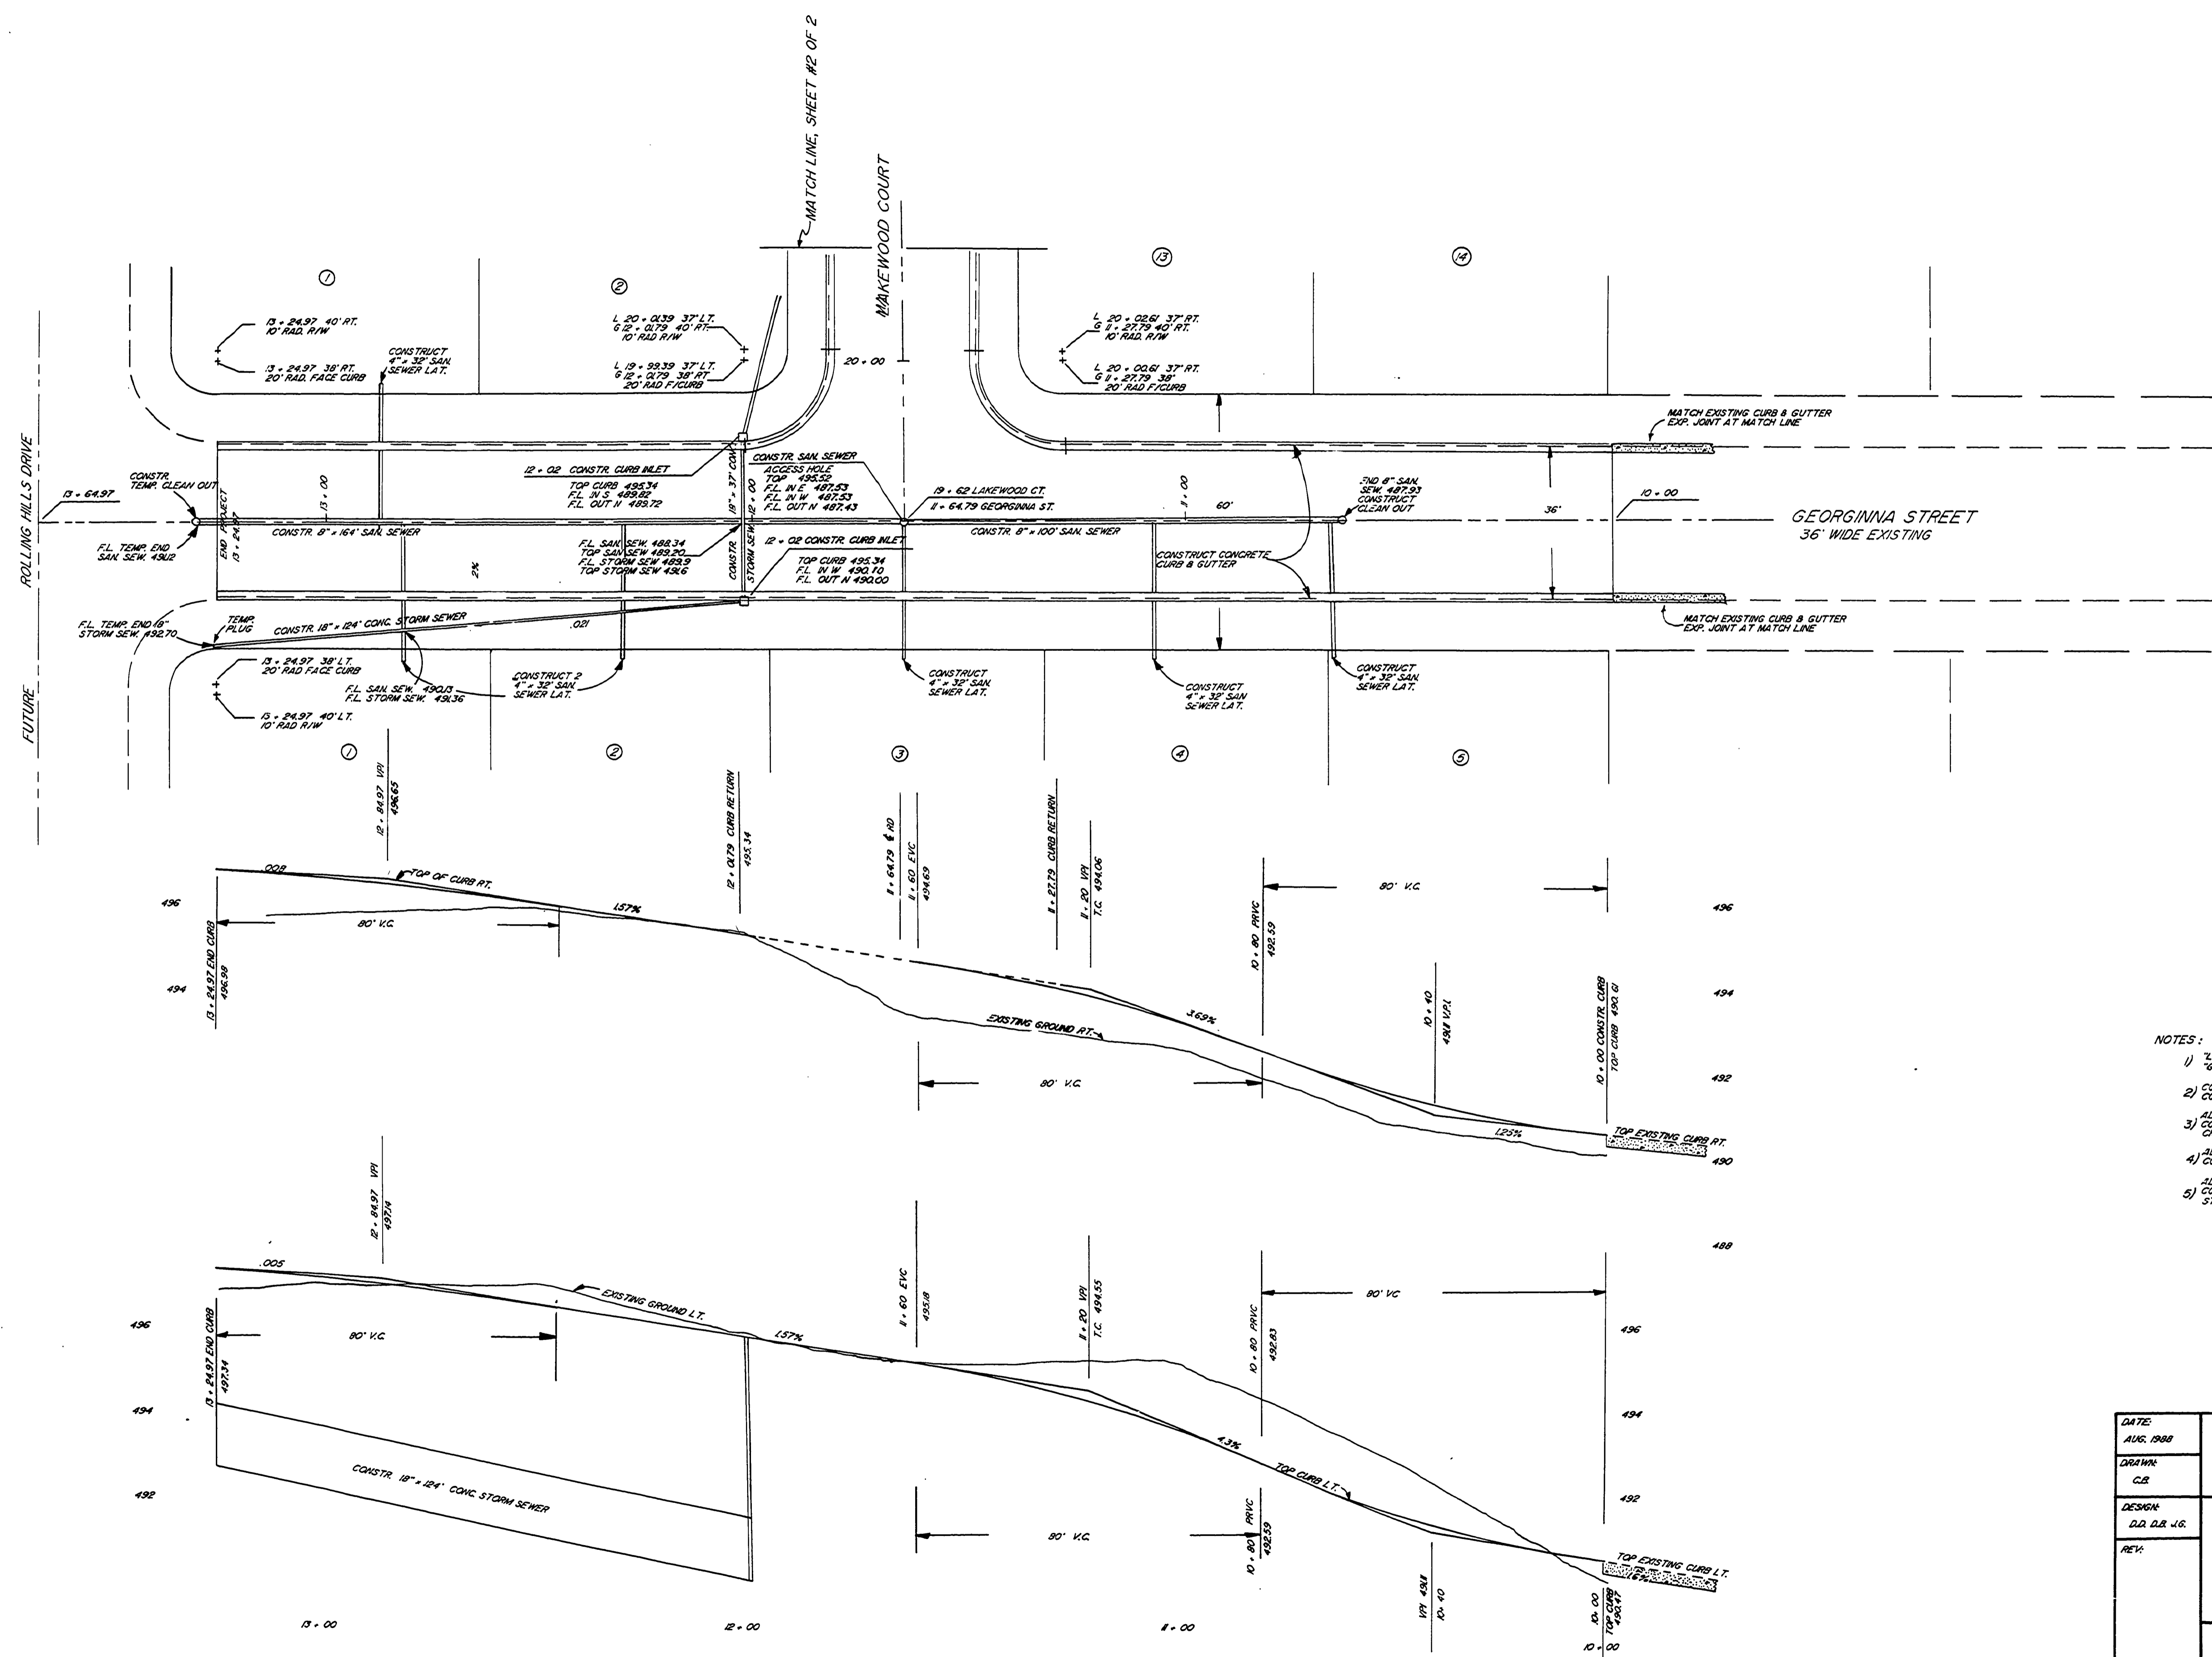


GEORGINNA STREET EXTENSION

FILED
 Date: 2-10-97 By: J.P.
 This survey consists of:
 Map: _____
 Narrative: _____
 Corner Pp: _____
 DOUGLAS COUNTY
 SURVEYOR

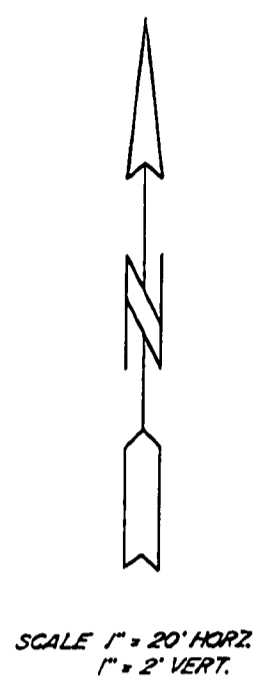

- NOTES:
- 1) "L" = LAKEWOOD STREET STATIONING
 "G" = GEORGINNA STREET STATIONING
 - 2) CONTRACTOR TO OBTAIN ALL PERMITS & COORDINATE WORK WITH REGULATORY AGENCY
 - 3) ALL WATER LINE & APPURTENANCES TO CONFORM TO STANDARDS OF ROBERTS CREEK WATER DISTRICT
 - 4) ALL SANITARY SEWER CONSTRUCTION TO CONFORM WITH GREEN SANITARY RULES & REGULATIONS
 - 5) ALL STREET AND STORM DRAIN WORK TO CONFORM WITH DOUGLAS COUNTY STANDARDS FOR STREET CONSTRUCTION

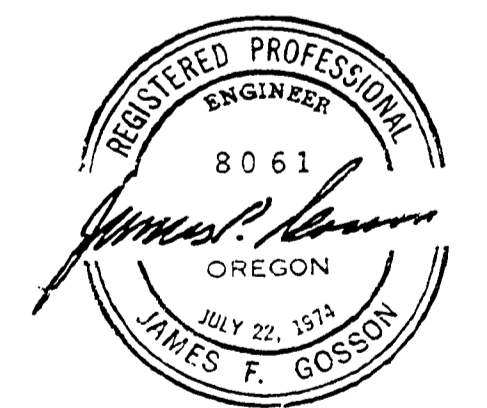

DATE: AUG. 1998	DONALD A. BENTZ INC. P.O. BOX 901 WINCHESTER, OR 97149
DRAWN: C.S.	
DESIGN: D.A. BENTZ, J.G.	ROLLING HILLS ESTATES 4TH ADDITION GEORGINNA STREET
REV:	SHEET 1 OF 2

RD00375D