


SHEET OF 10 **2**  
 PROJ. # 14.0300  
 DATE: JUNE 79  
 SCALE: 1"=50'  
 HORIZ. SCALE: 1"=50'  
 VERT. SCALE: 1"=10'  
 BY: [Signature]  
 CHECKED: [Signature]  
 APPROVED: [Signature]  
 DESIGNED: DR. V.K. CHK. [Signature] APP'D: [Signature]

**ALPHA AND OMEGA ENGINEERS**  
 HOWARD BUDETTE  
 SANTA MARIA ESTATES-PHASE I  
 STREETS & STORM DRAINS

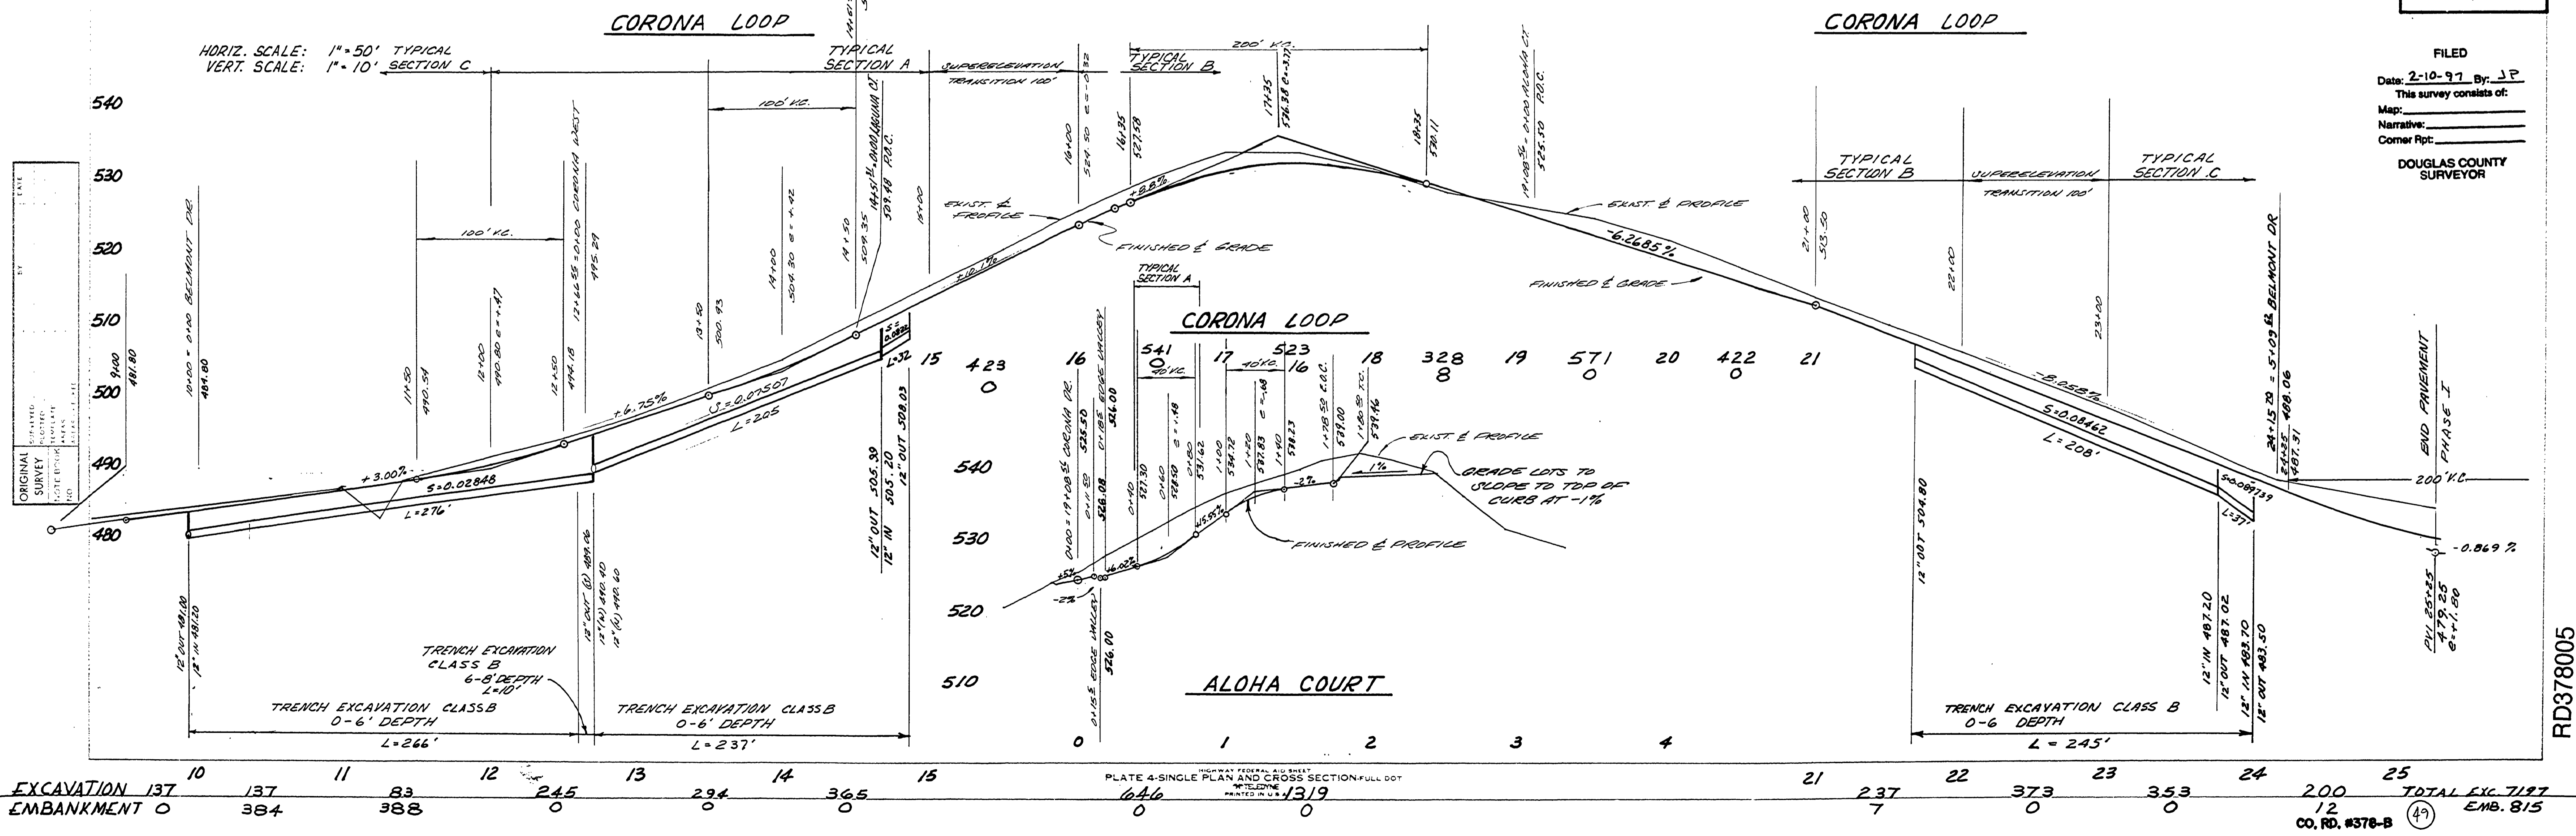

RD378005