
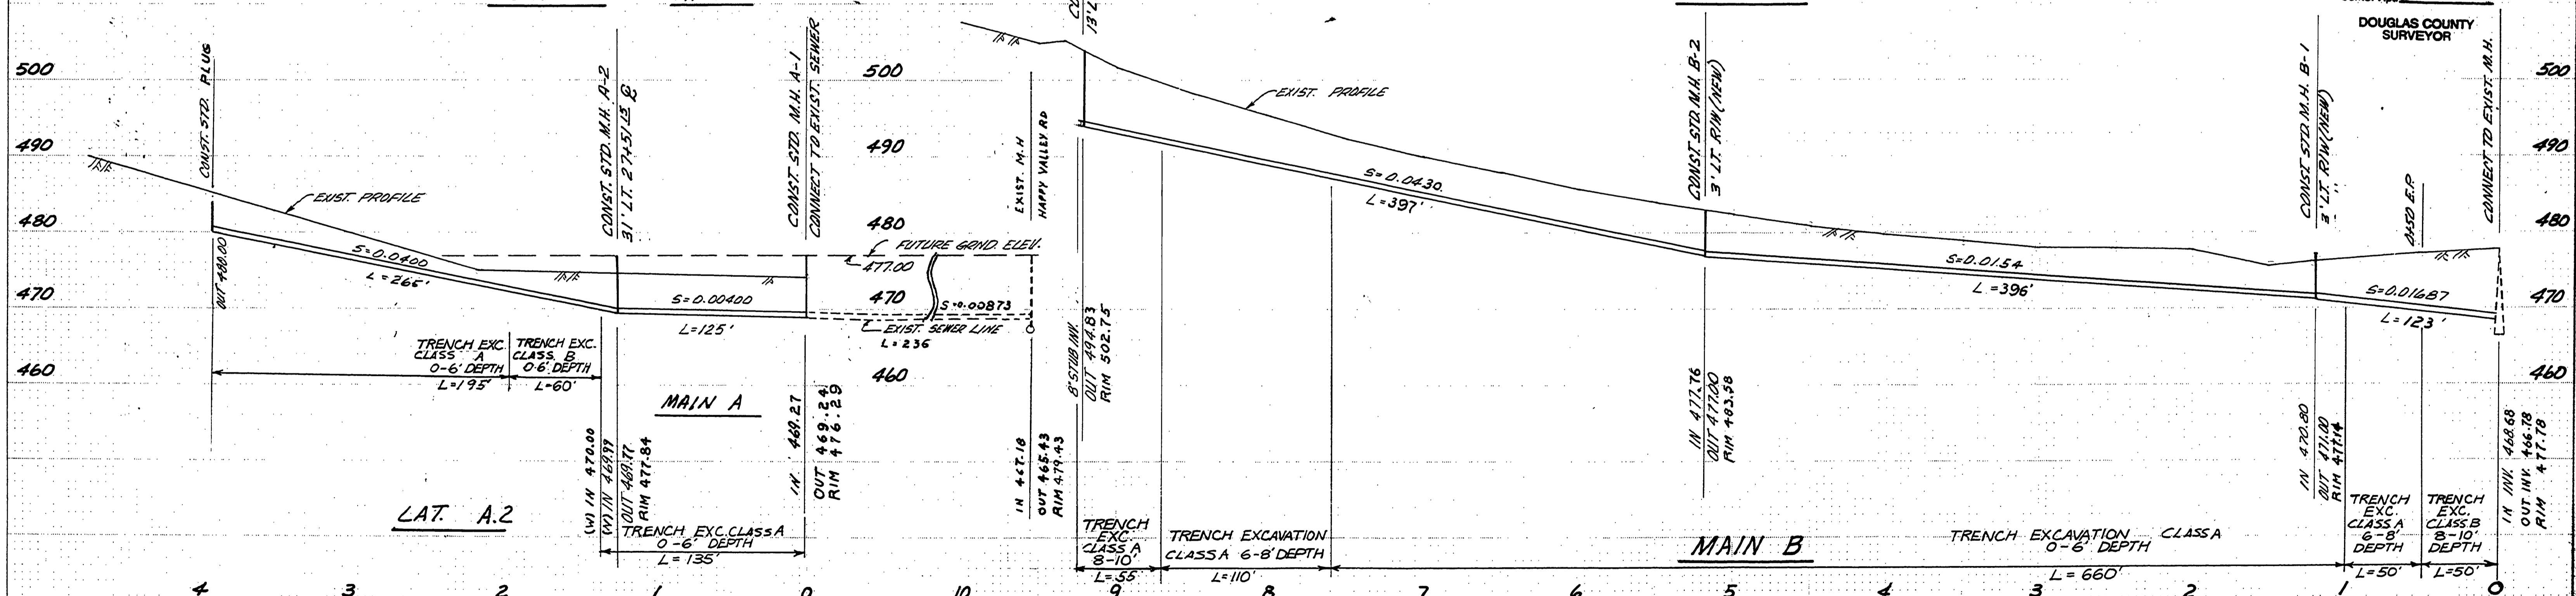


FINAL SURVEY	DATE
SURVEYED	
PLOTTED	
NOTED	
NO. AREAS CHECKED	

ORIGINAL SURVEY	DATE
SURVEYED	
PLOTTED	
NOTED	
NO. AREAS CHECKED	

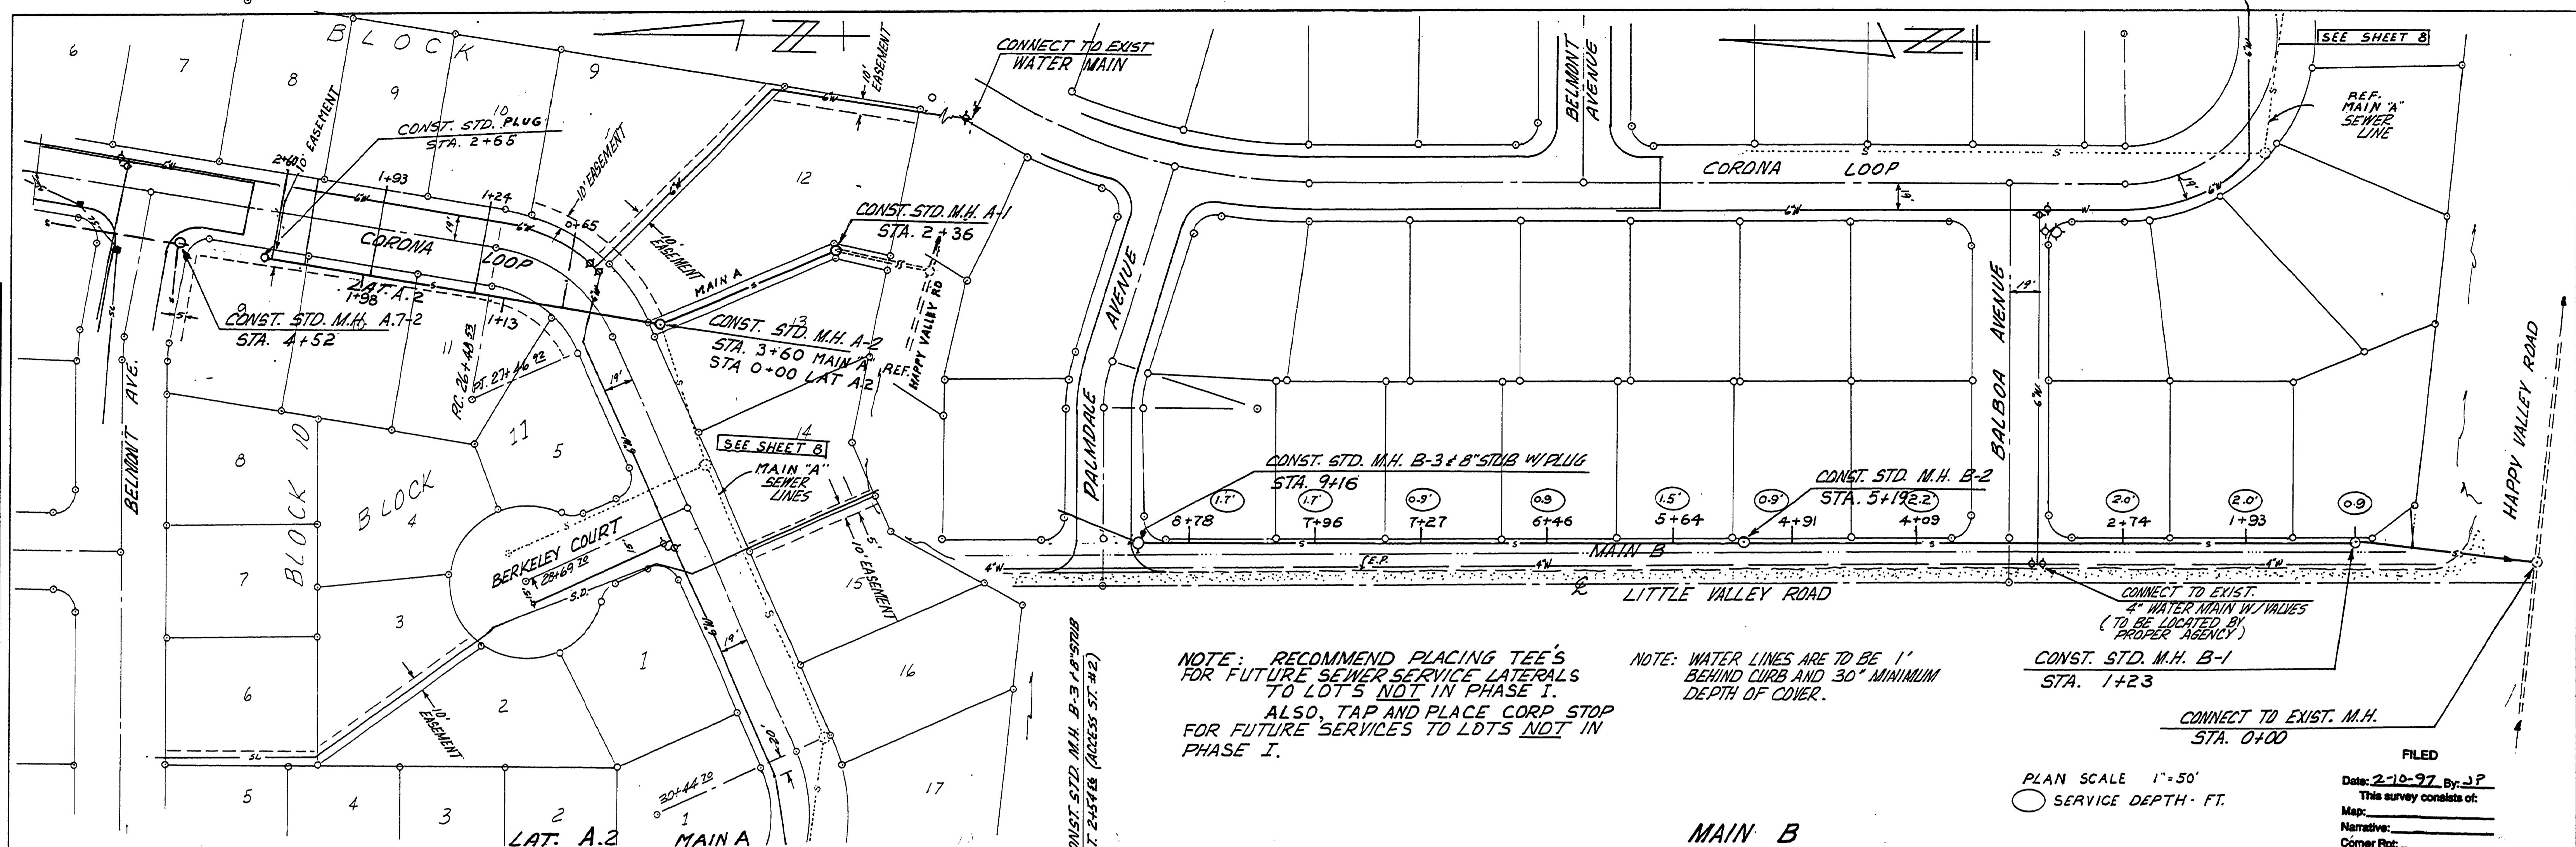


NOTE: RECOMMEND PLACING TEE'S FOR FUTURE SEWER SERVICE LATERALS TO LOTS NOT IN PHASE I. ALSO, TAP AND PLACE CORP STOP FOR FUTURE SERVICES TO LOTS NOT IN PHASE I.

NOTE: WATER LINES ARE TO BE 1' BEHIND CURB AND 30" MINIMUM DEPTH OF COVER.

PLAN SCALE 1"=50'
 ○ SERVICE DEPTH - FT.

FILED
 Date: 2-10-97 By: J.P.
 This survey consists of:
 Map:
 Narrative:
 Corner Rpt:
 DOUGLAS COUNTY SURVEYOR

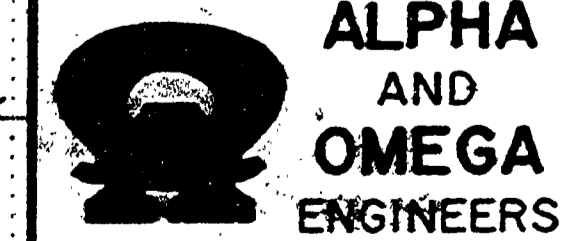

HOWARD BURDETTE
 SANTA MARIA ESTATES
 PHASE I
 SANITARY SEWER & WATER

NO. DATE	REVISION	BY APPD.	DATE
DES. HDS	DR. MDH.	CHK. TLT	APPD. TLT

SHEET OF 10
 PROJ. #16.03
 DATE JUNE '79
 SCALE:
 HORIZ. 1"=50'
 VERT. 1"=10'
 DWG. NO. 16-3

PLATE 4-SINGLE PLAN AND CROSS SECTION-FULL DOT
 PRINTED IN U.S.A.

RD378009