

TYPICAL CROSS SECTION


B.T.S.

SCALE: 1" = 40'

TANHAUSER AVE.

B.T.S.

SCALE: 1" = 40'

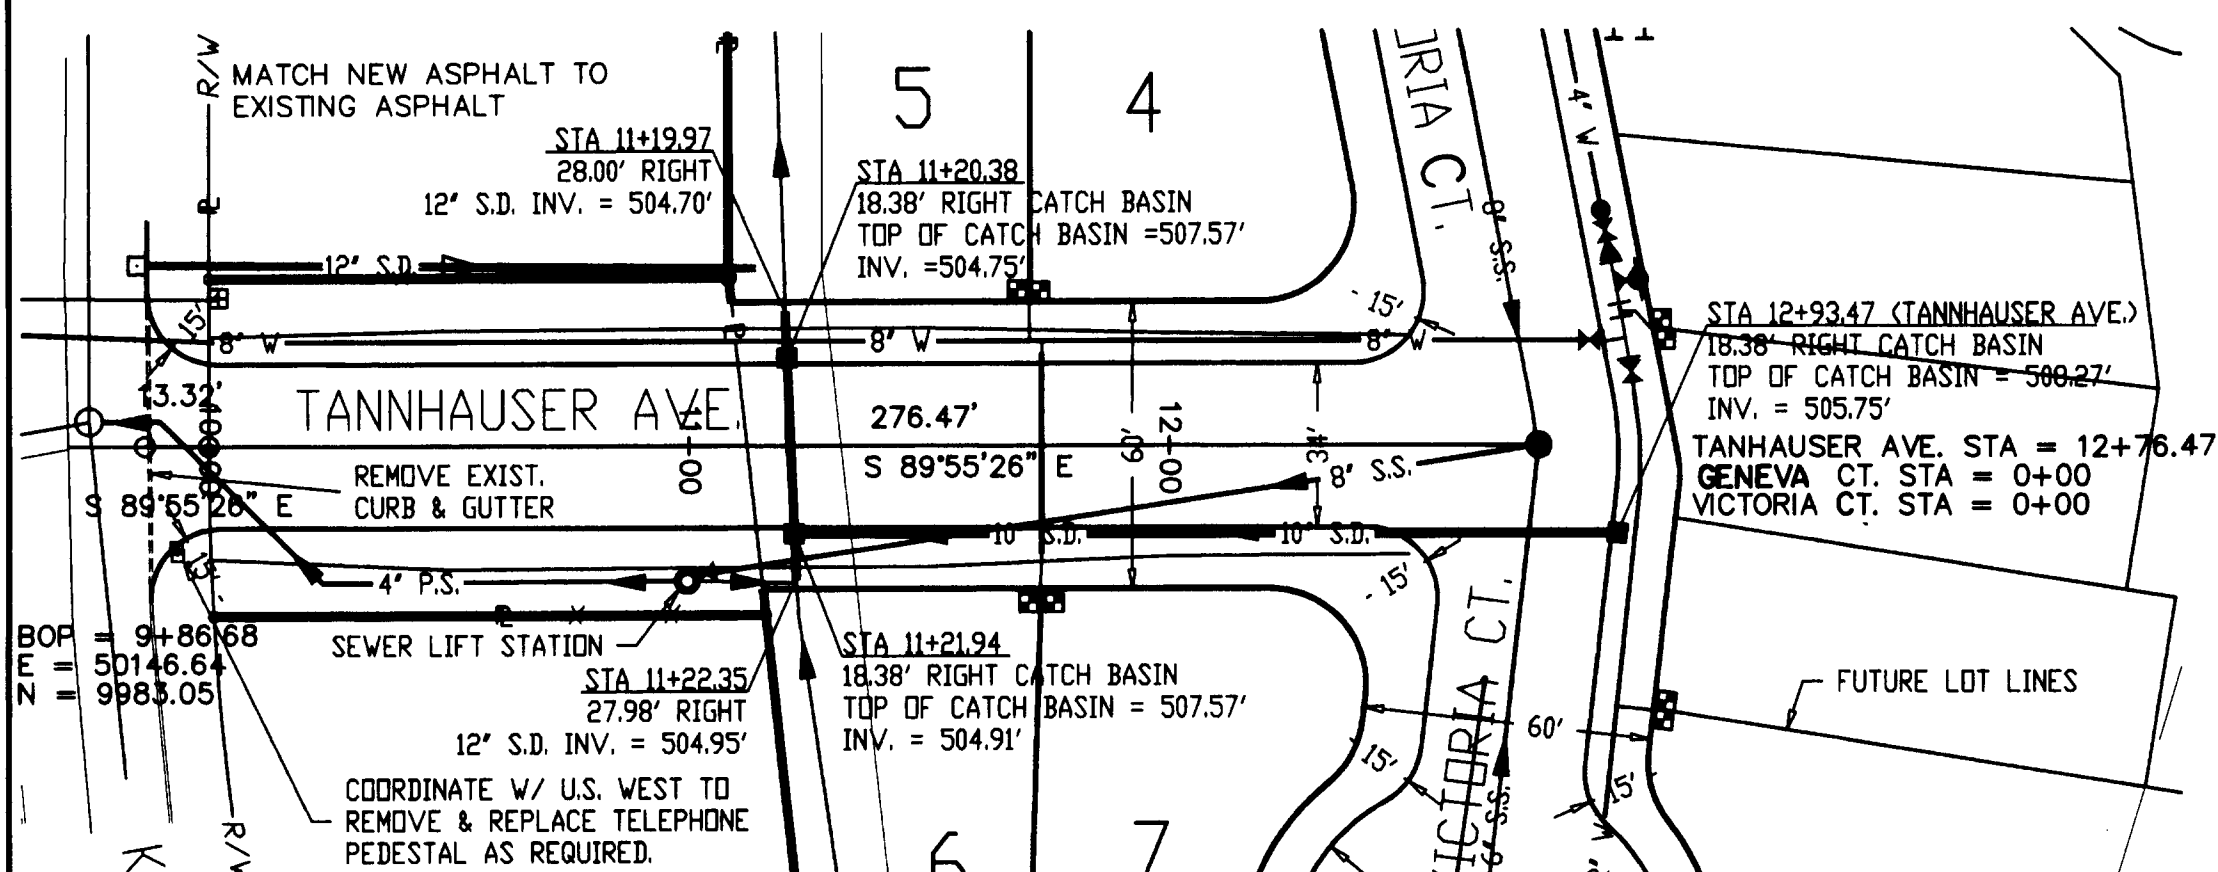


SCALES:
1" = 40' HOR
1" = 5' VER

GENEVA
VICTORIA CT.

CIRCULAR
Ic = 8'42"09"
T = 3.80
R = 50.00
L = 7.59

GENEVA
VICTORIA CT. STA = 0+00
VICTORIA CT. STA = 0+00
TANHAUSER AVE. STA = 12+76.47

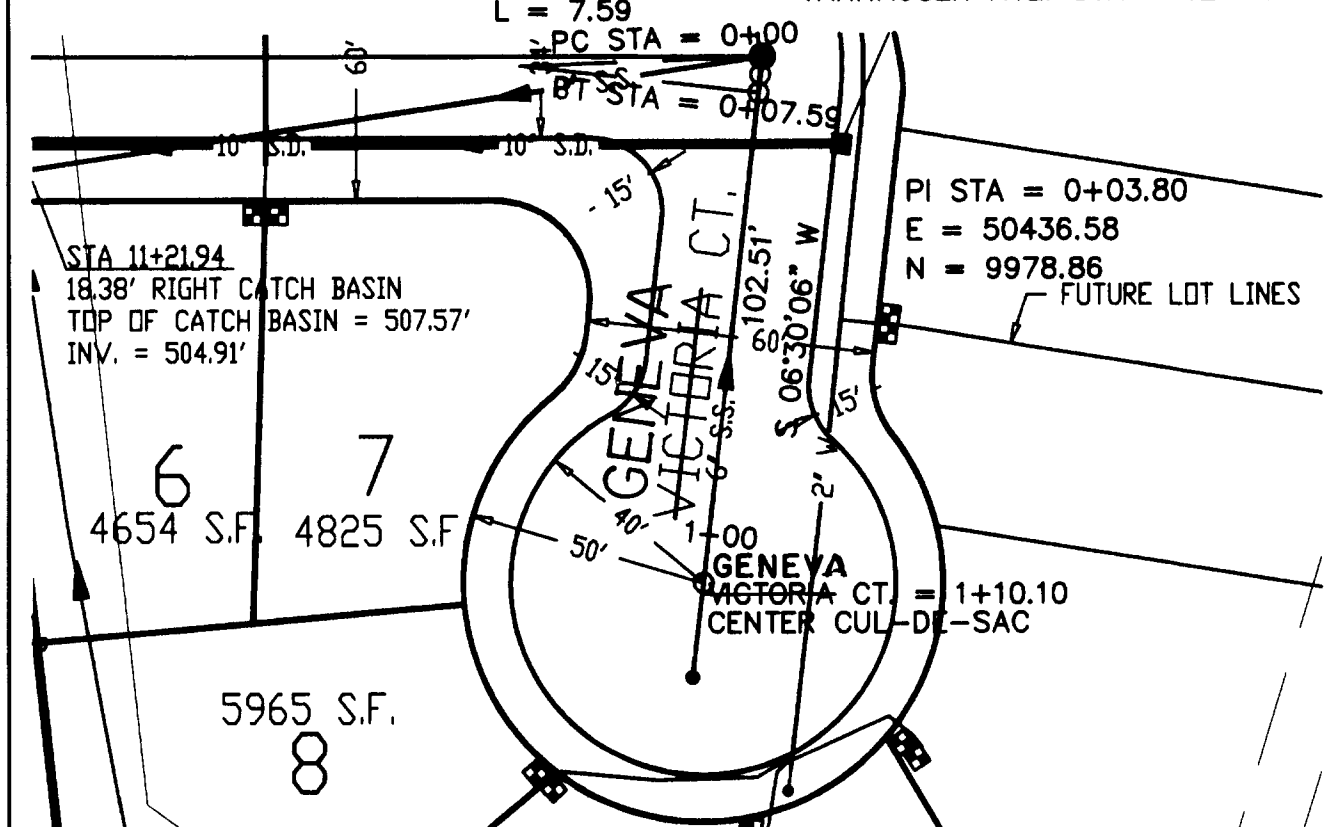


SCALES:
1" = 40' HOR
1" = 5' VER

B.T.S.

SCALE: 1" = 40'

VICTORIA CT.

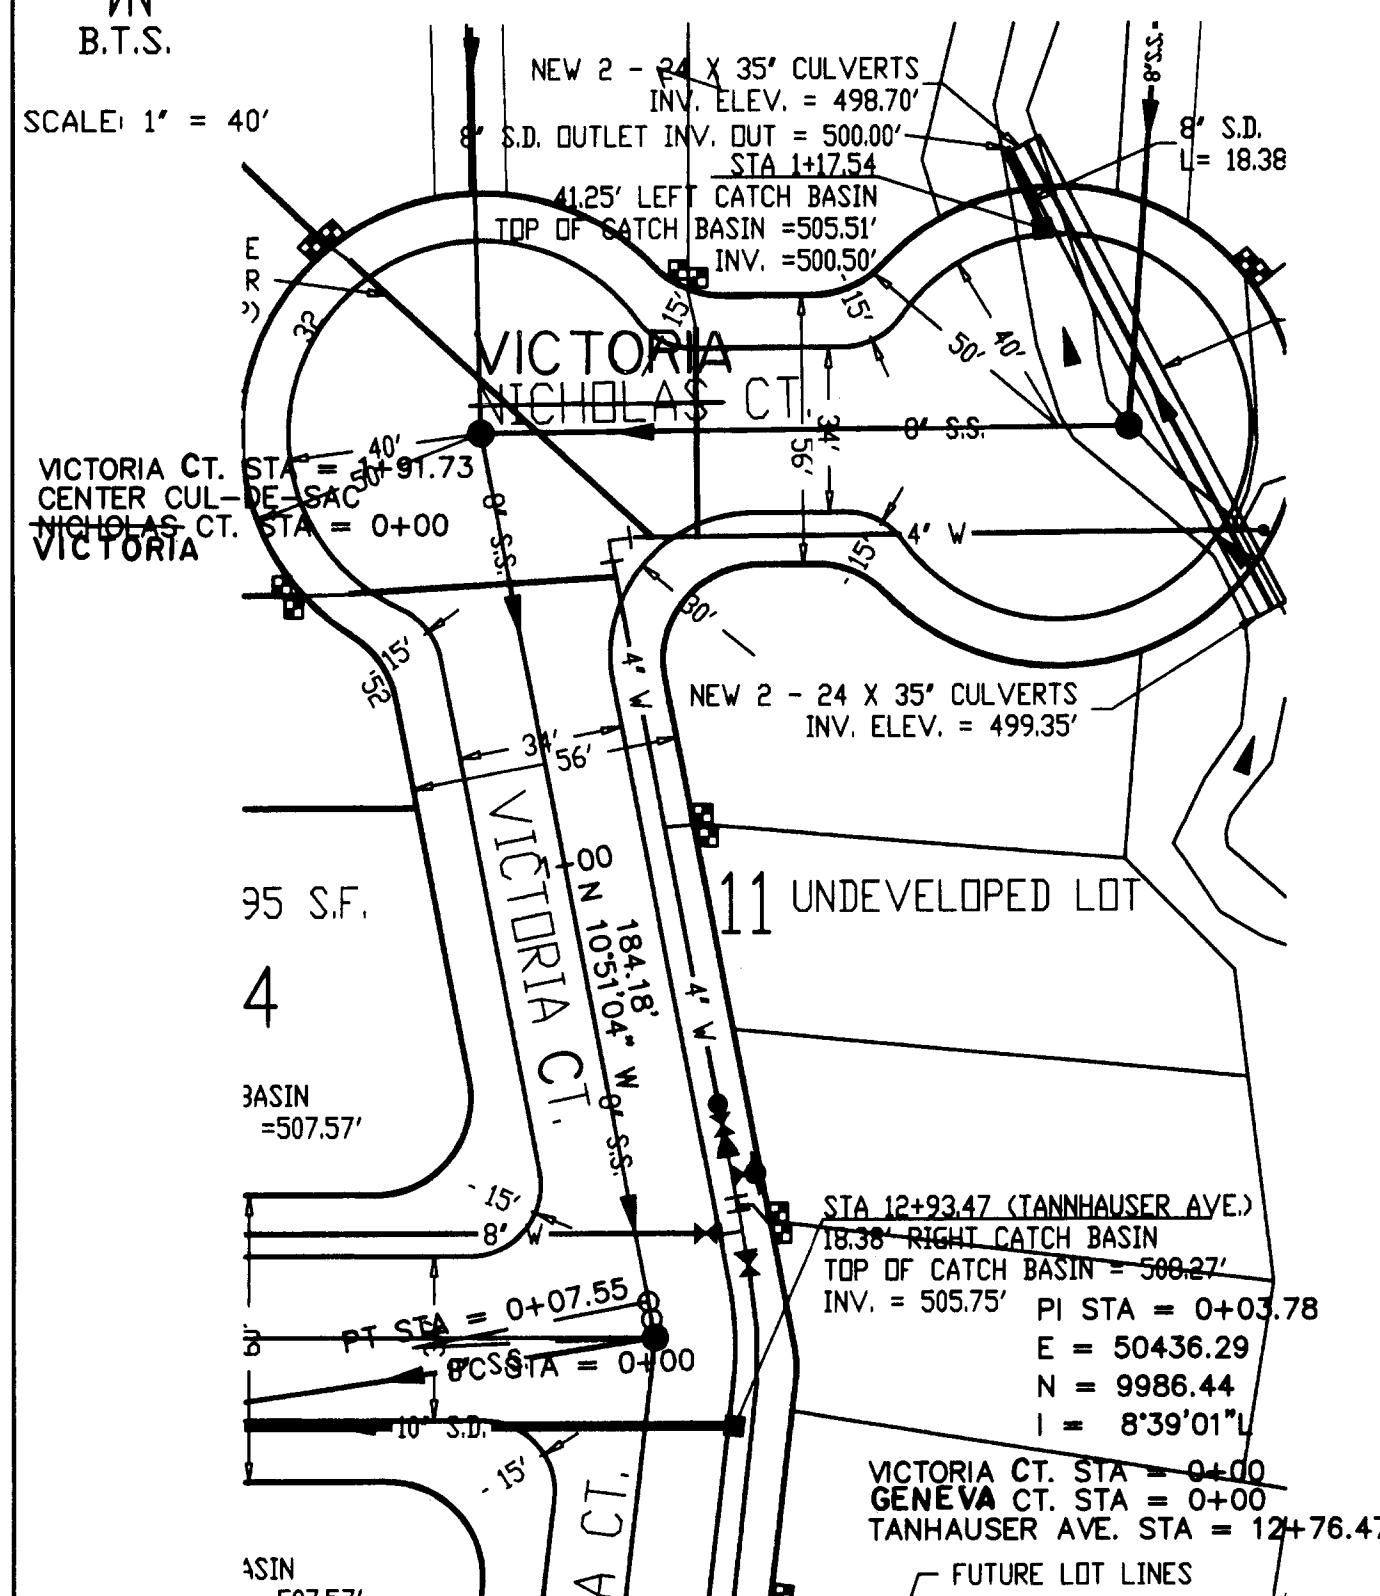


SCALES:
1" = 40' HOR
1" = 5' VER

B.T.S.





SCALE: 1" = 40'

VICTORIA
NICHOLAS CT.

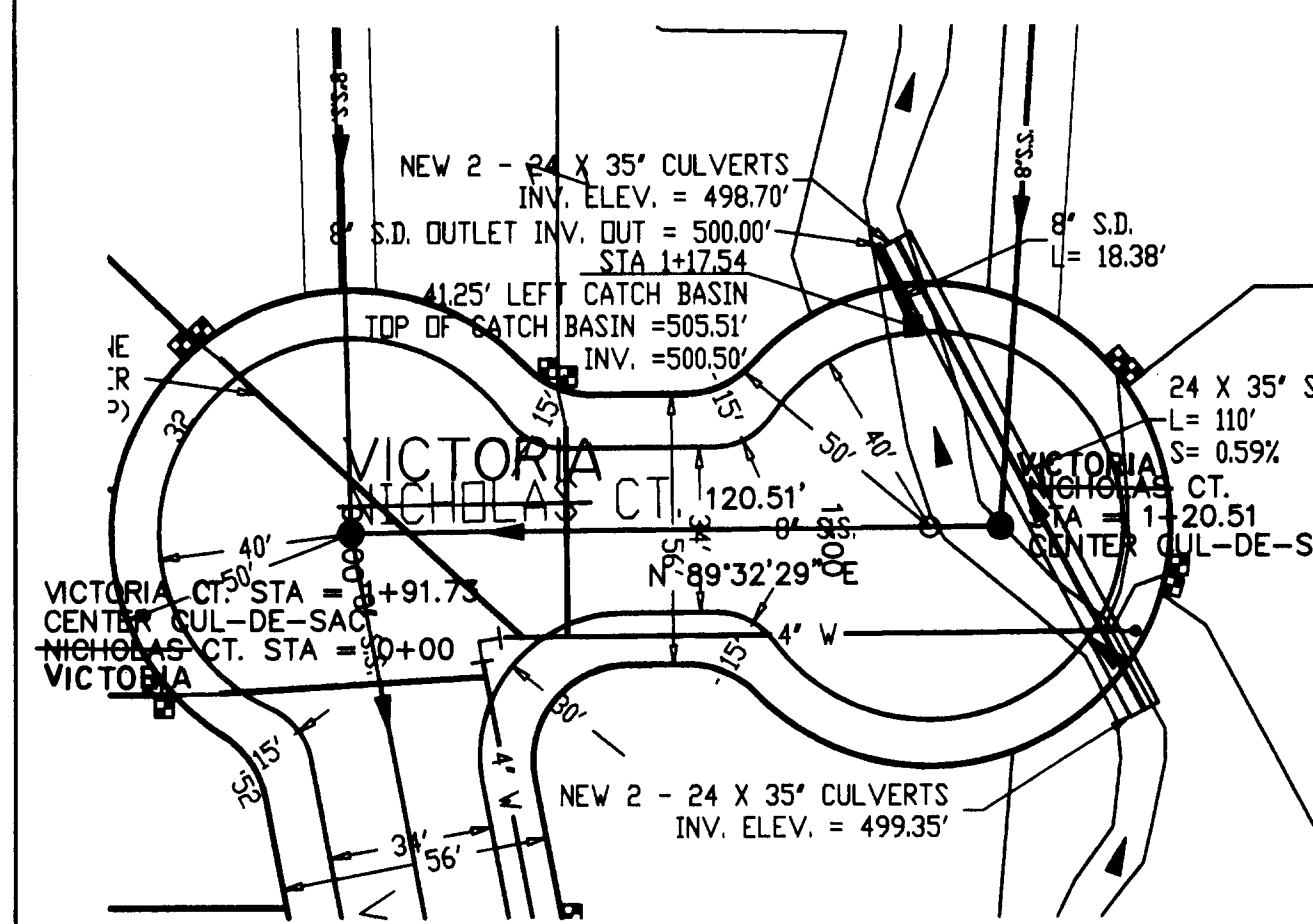

SCALES:
1" = 40' HOR
1" = 5' VER

FILED
Date: 2-28-1999 By: JJP
This survey consists of: 13 SHEETS
Map:
Narrative:
Corner Rpt:
DOUGLAS COUNTY
SURVEYOR

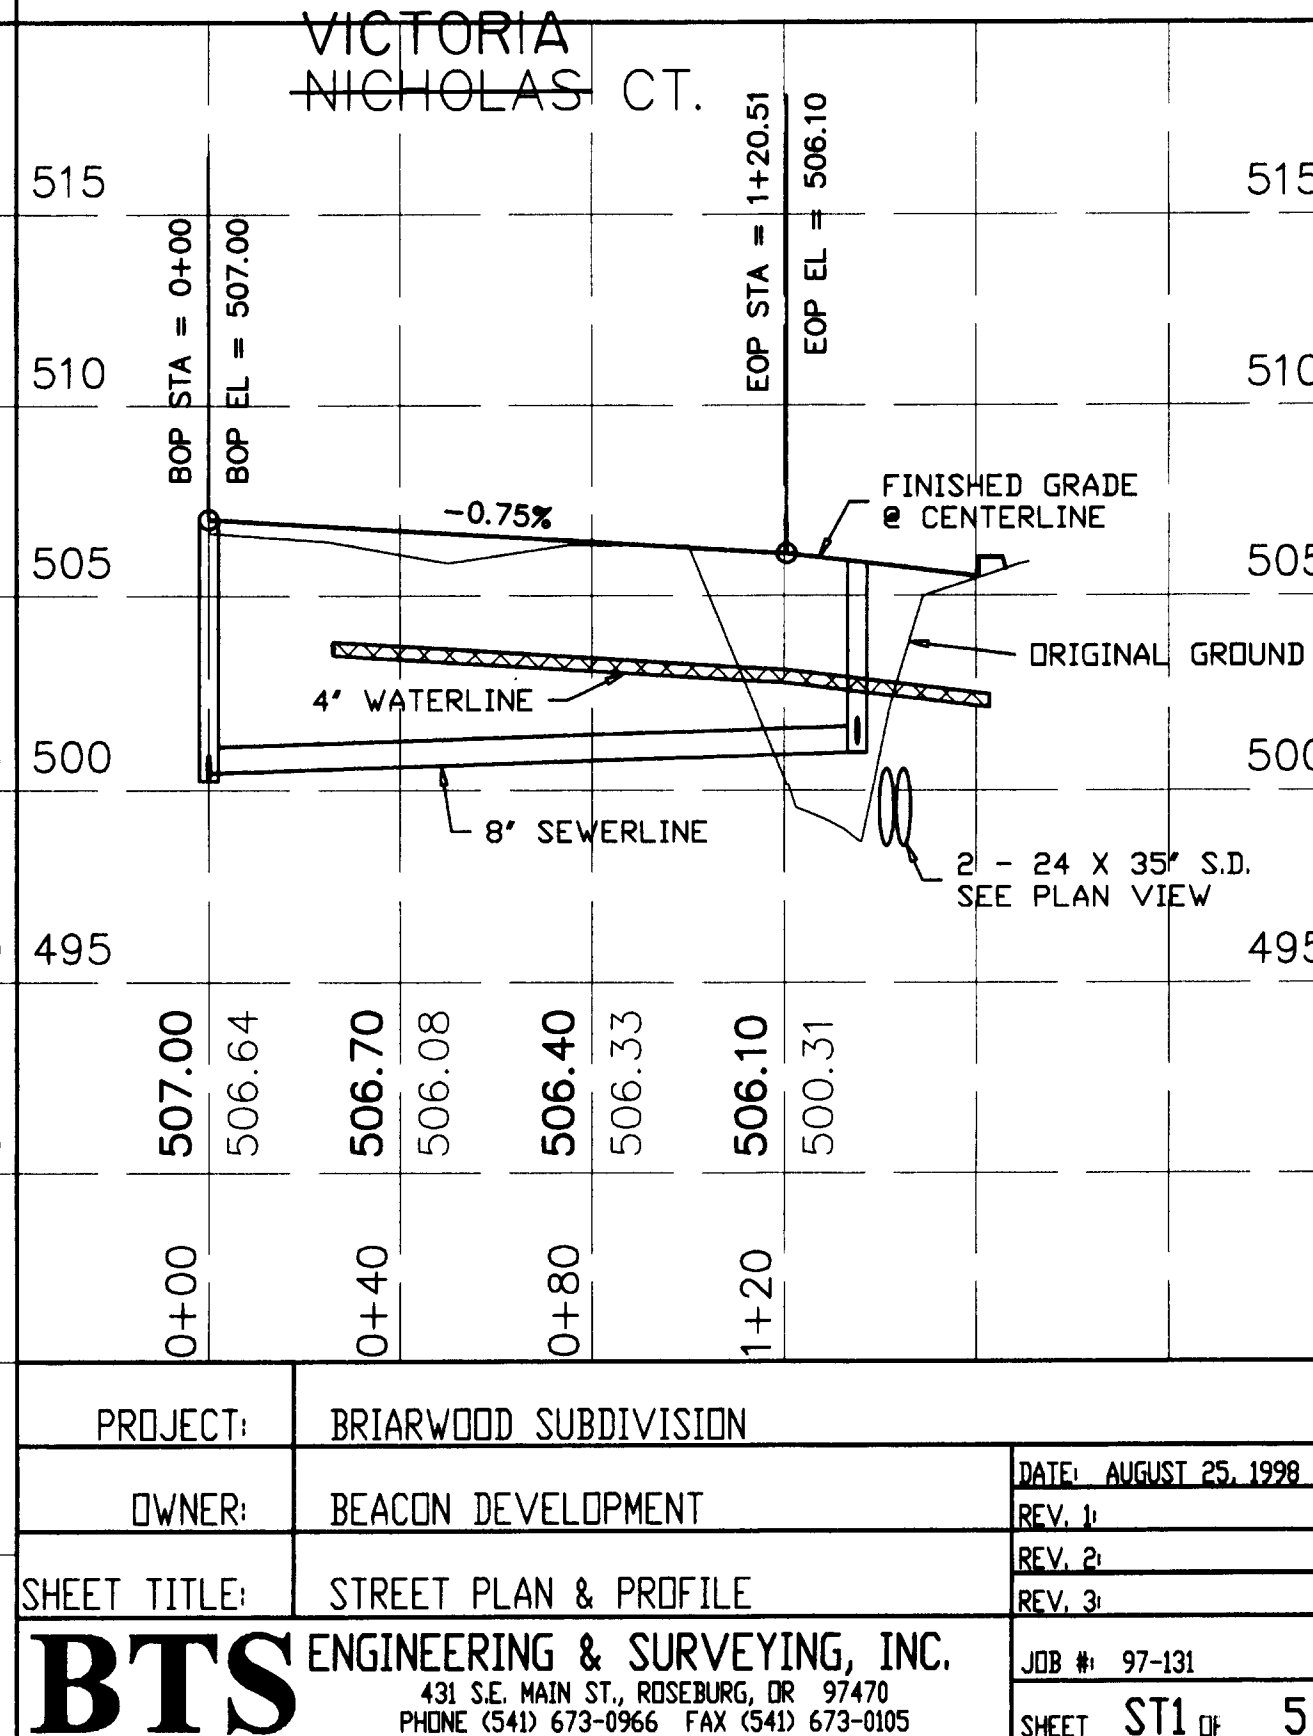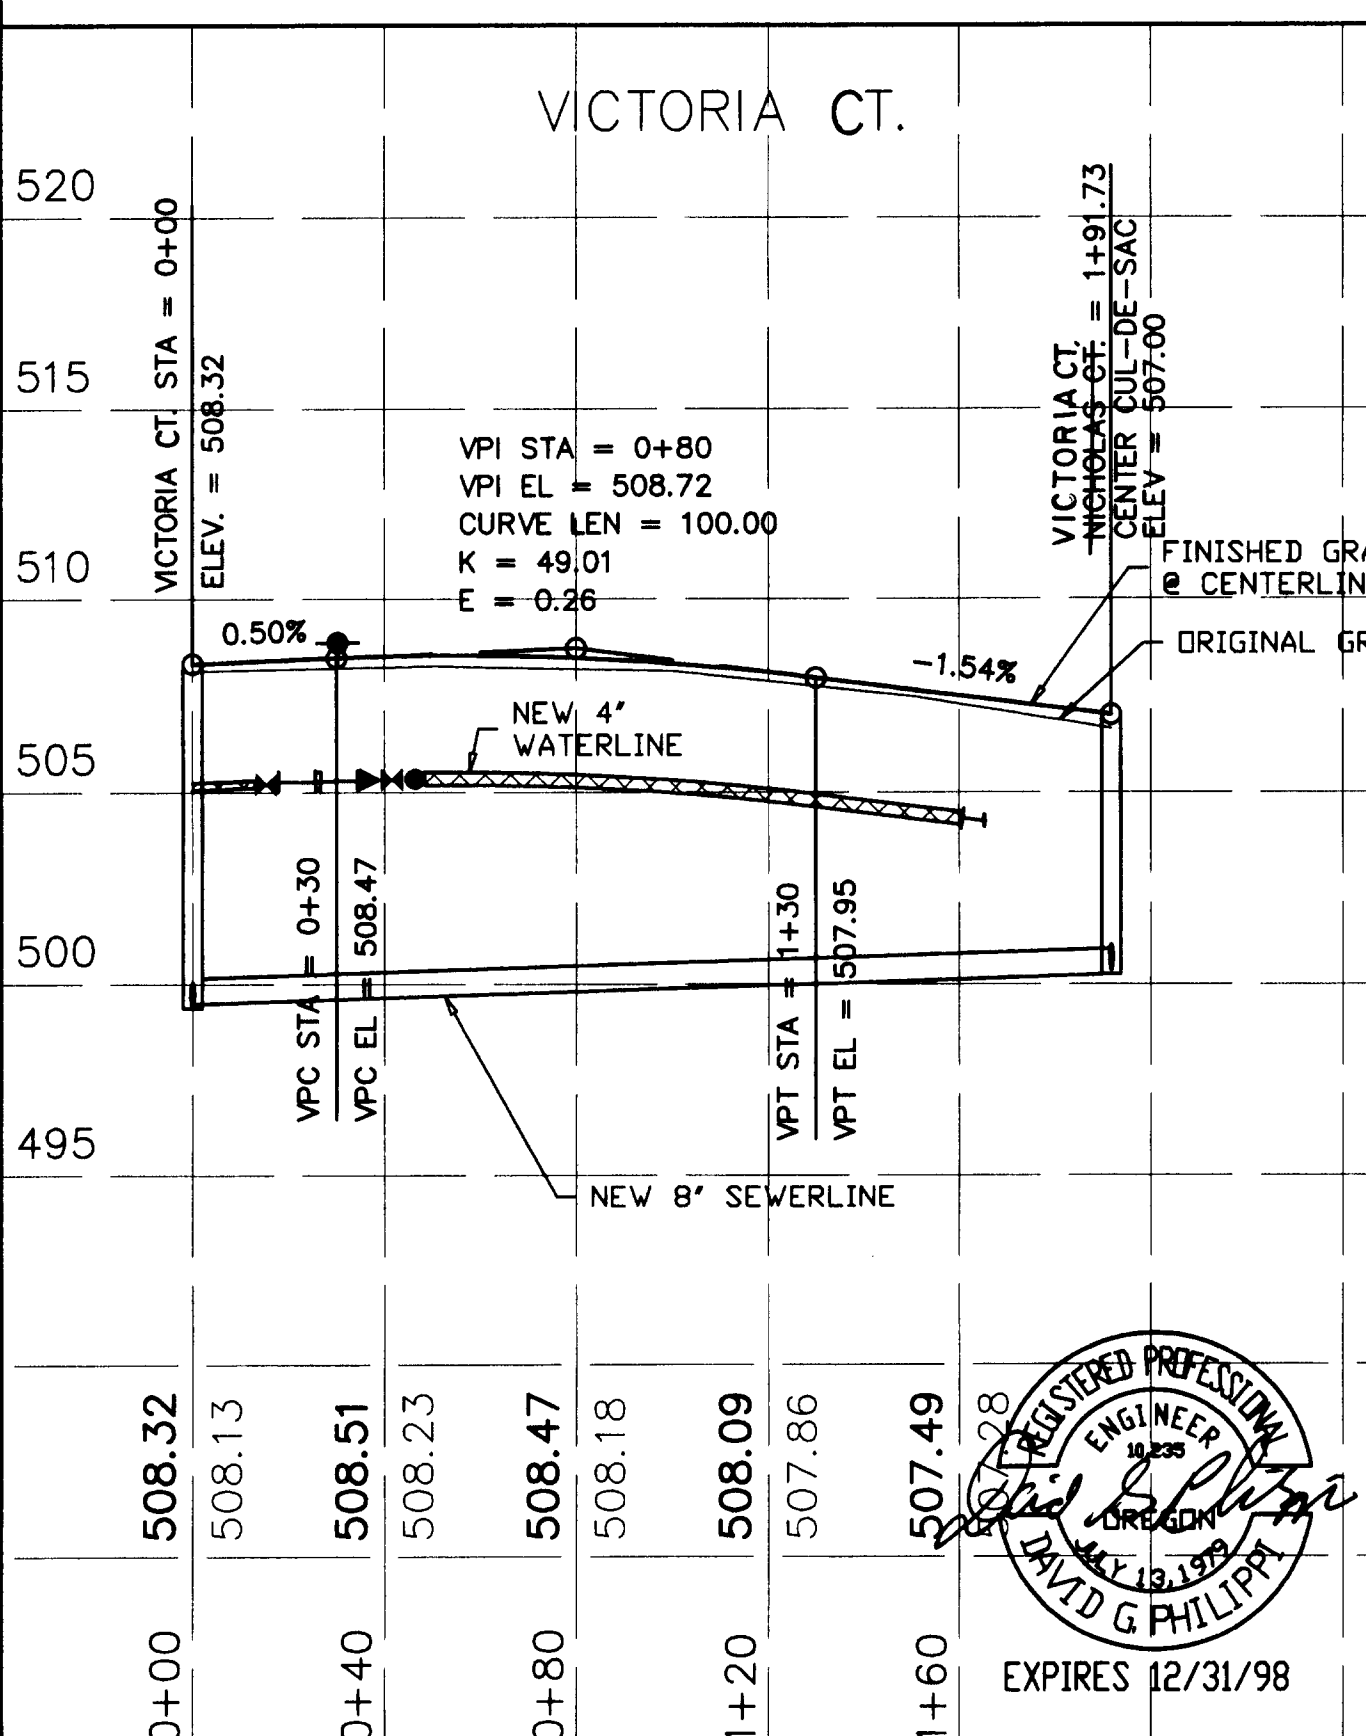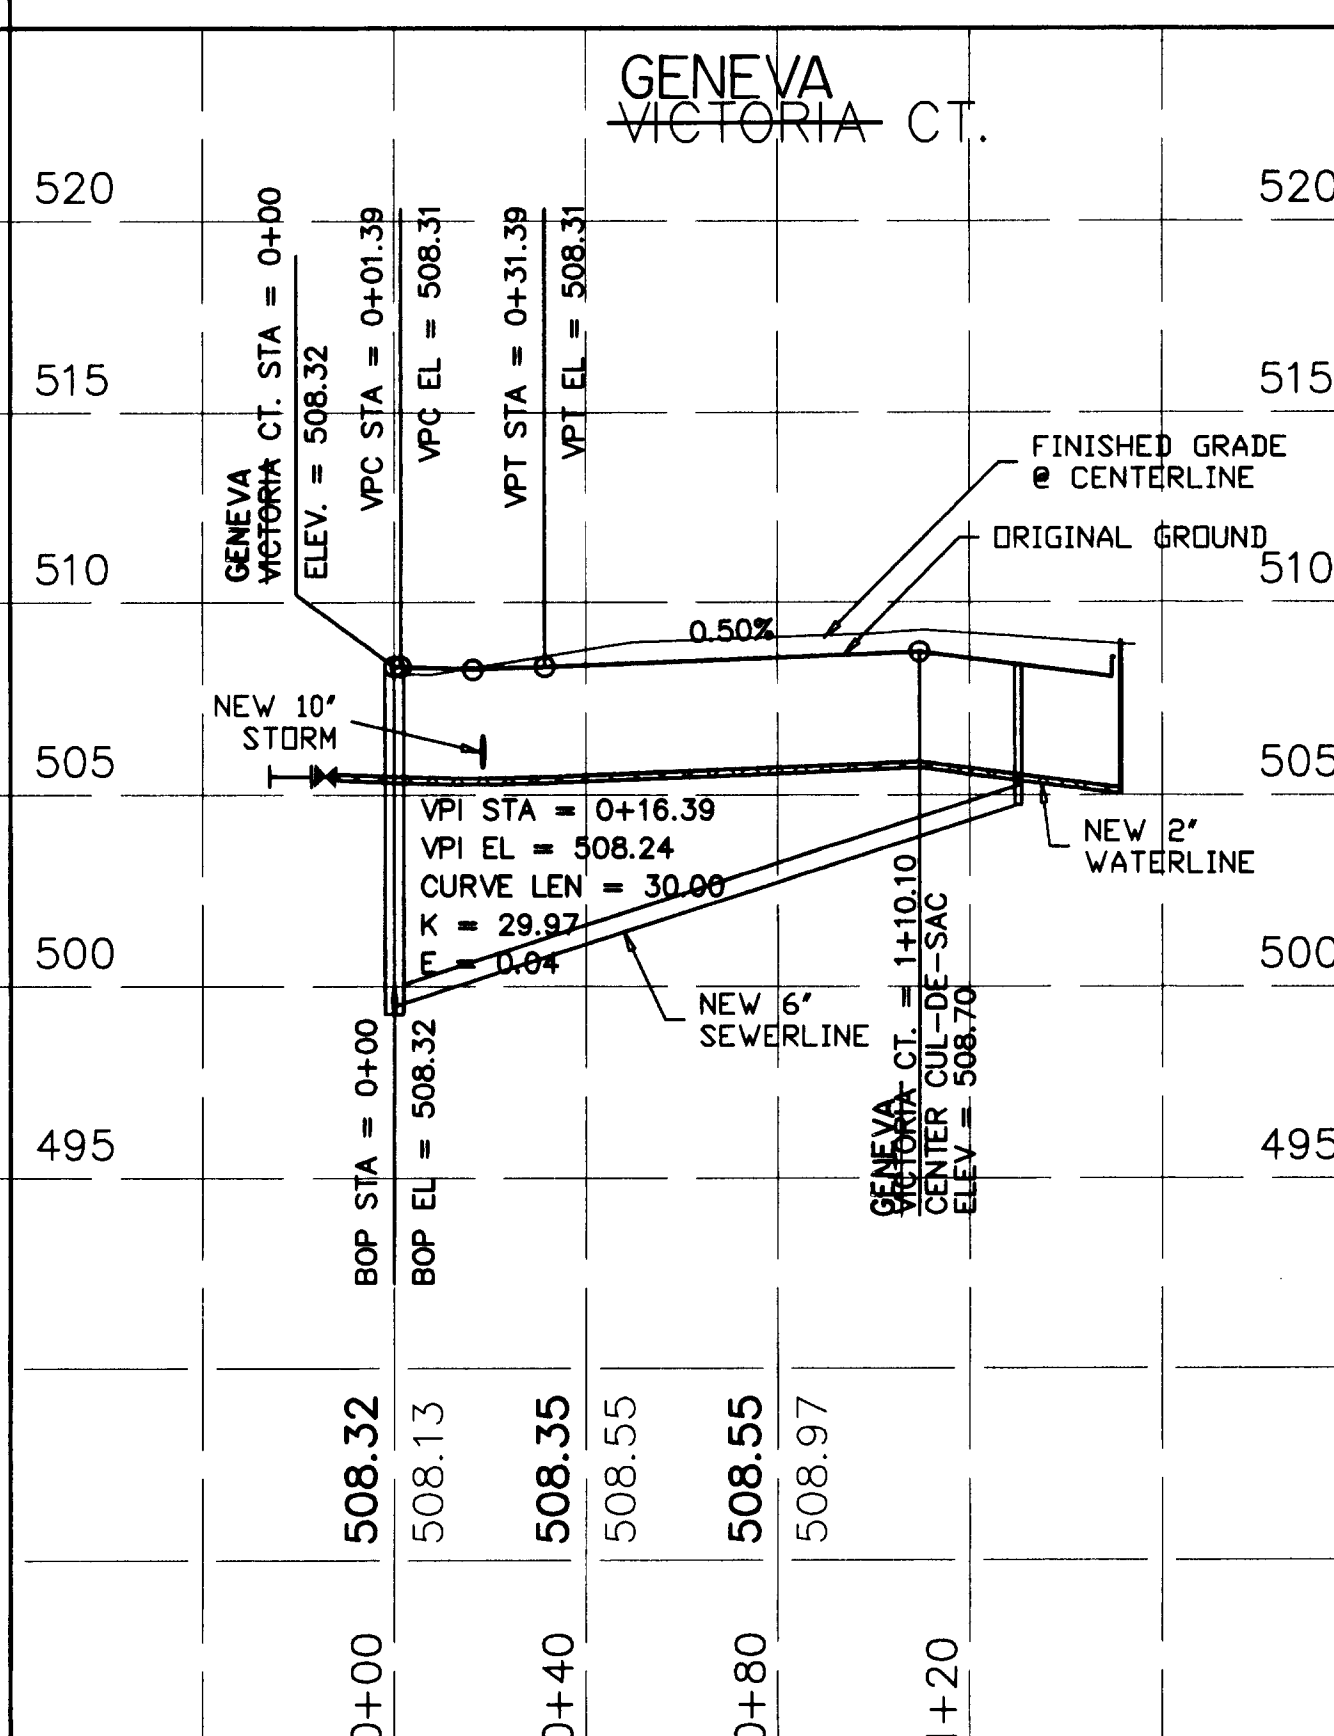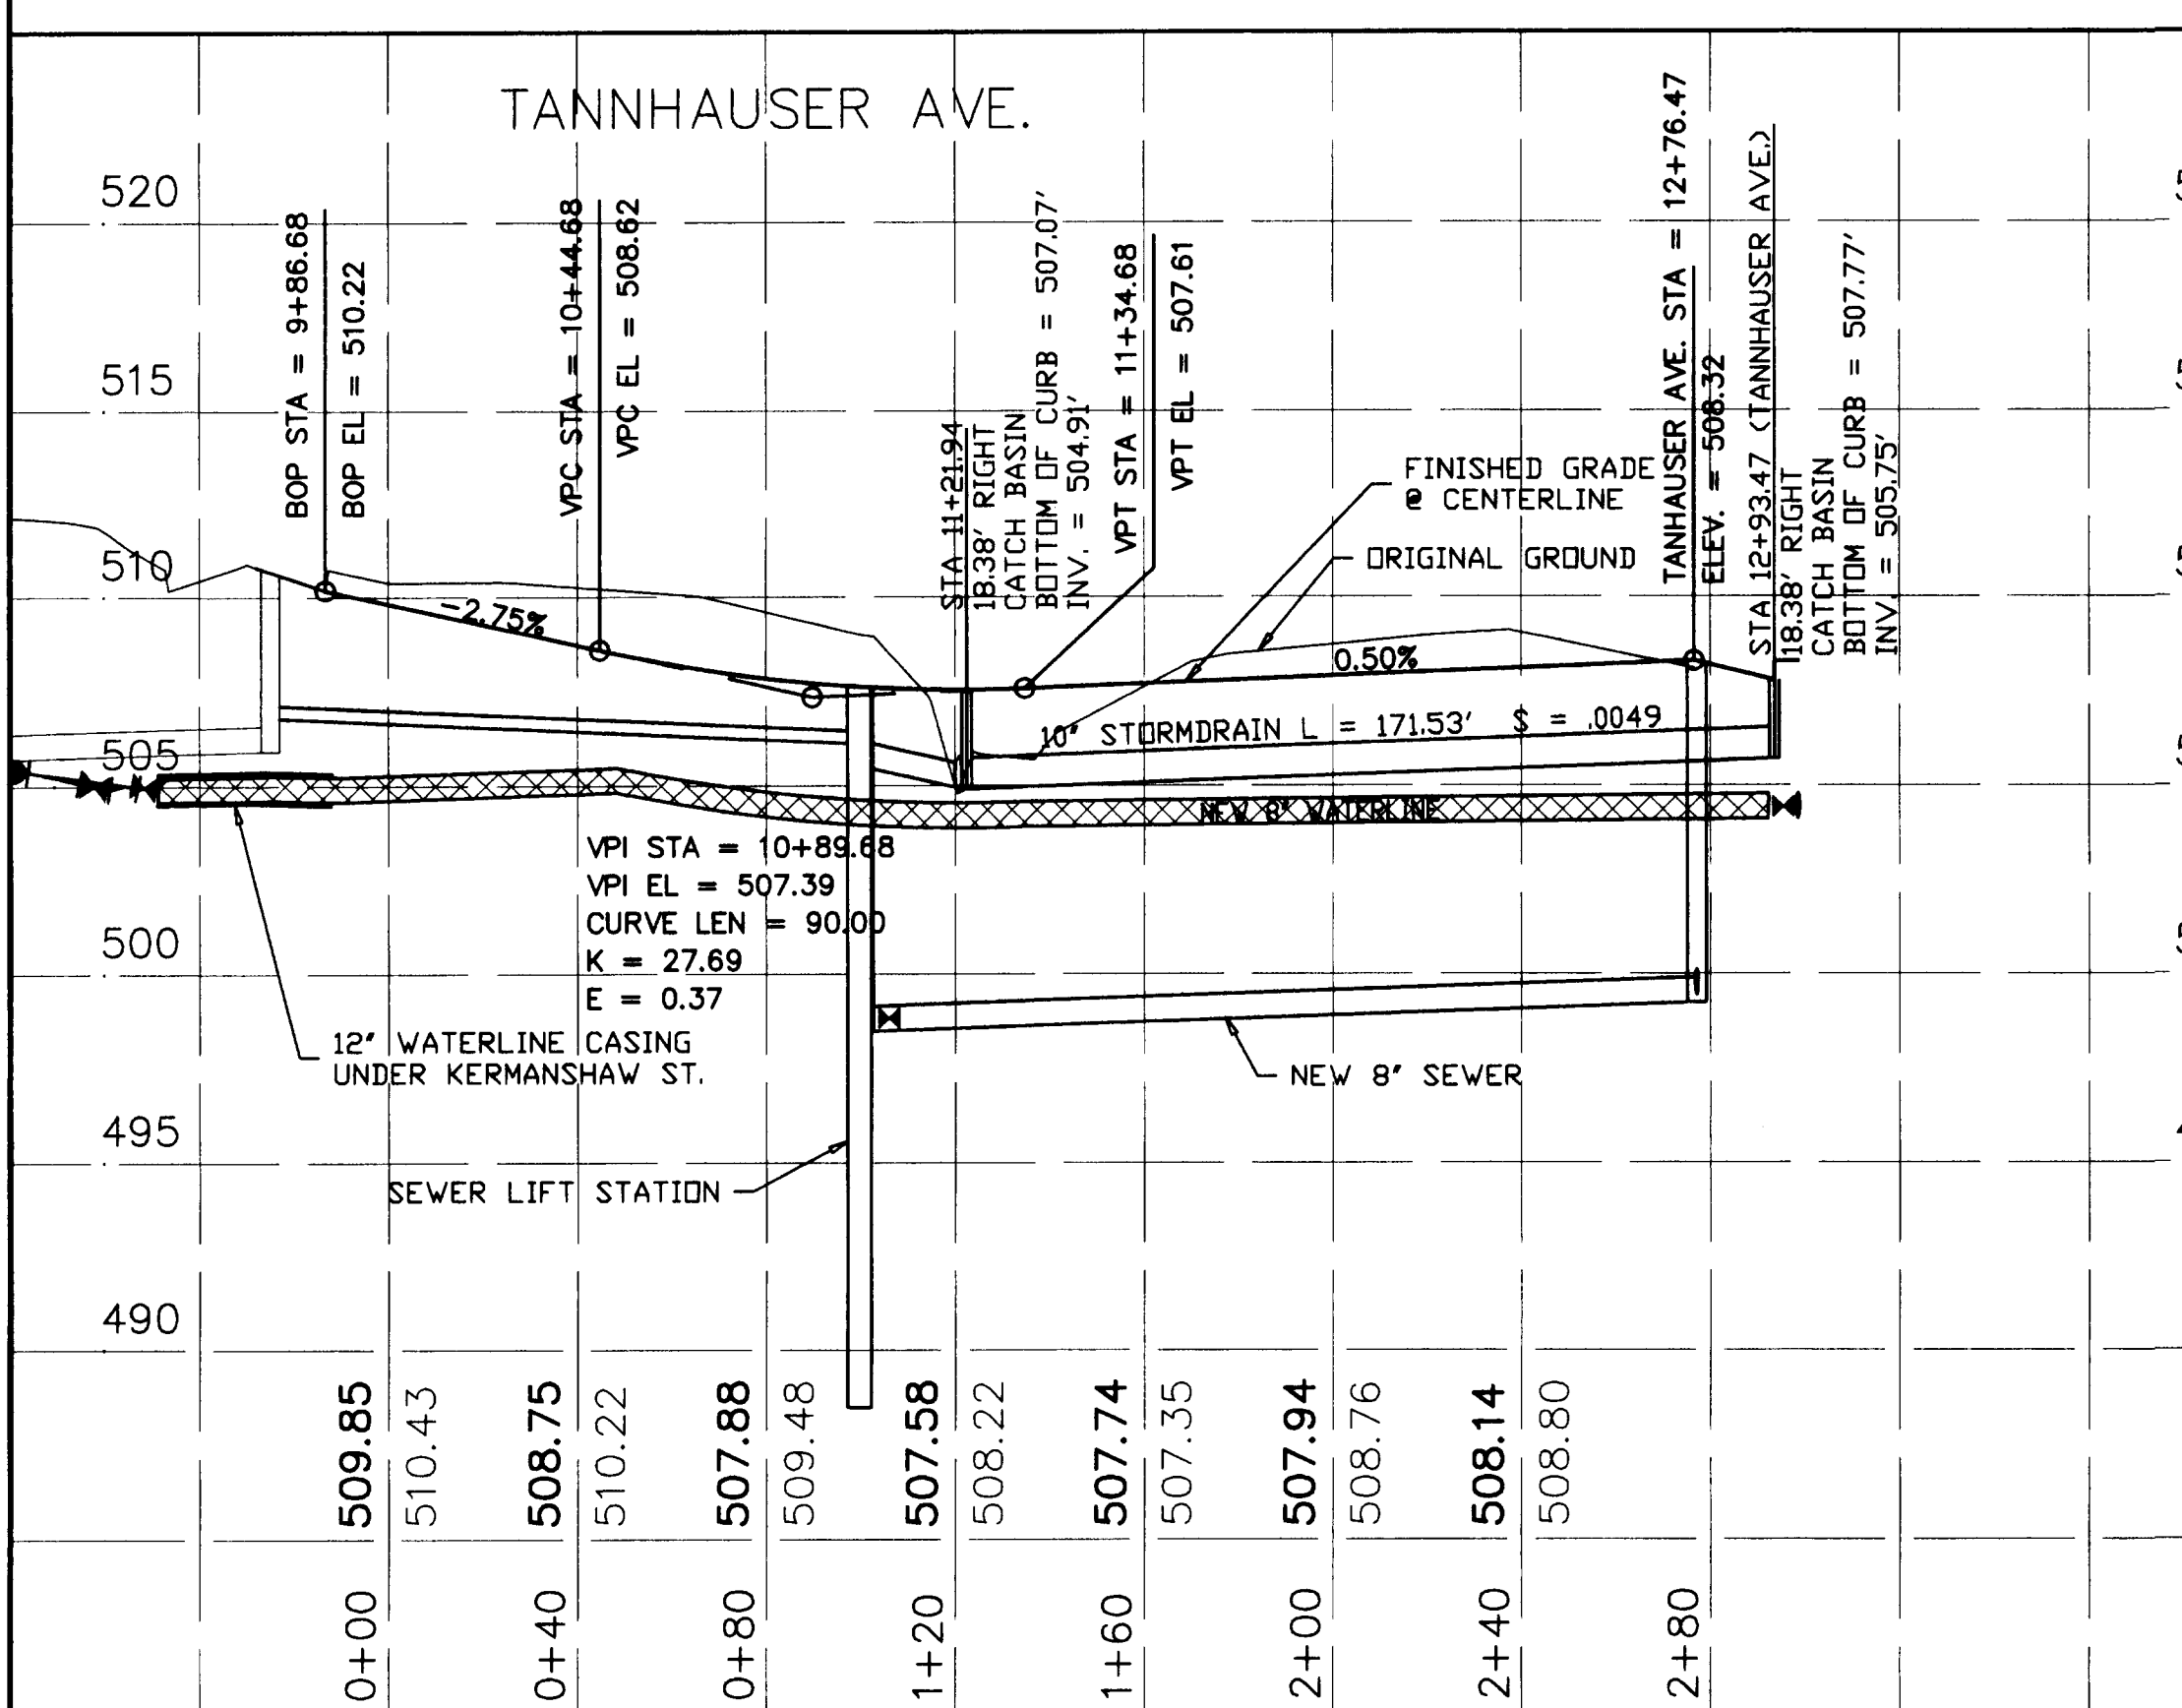

REGISTERED PROFESSIONAL
ENGINEER
DAVID G. PHILLIPS
EXPIRES 12/31/98

PROJECT:	BRIARWOOD SUBDIVISION	DATE:	AUGUST 25, 1998
OWNER:	BEACON DEVELOPMENT	REV. 1:	
SHEET TITLE:	STREET PLAN & PROFILE	REV. 2:	
BTS ENGINEERING & SURVEYING, INC.	431 SE MAIN ST., ROSELBURG, OR 97470	REV. 3:	
PHONE (541) 673-0966 FAX (541) 673-0105	JOB #: 97-131	SHEET	ST1 OF 5

381CDE0