
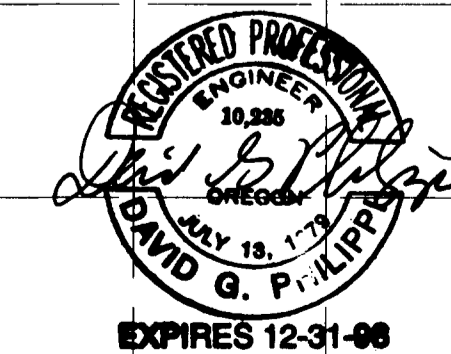
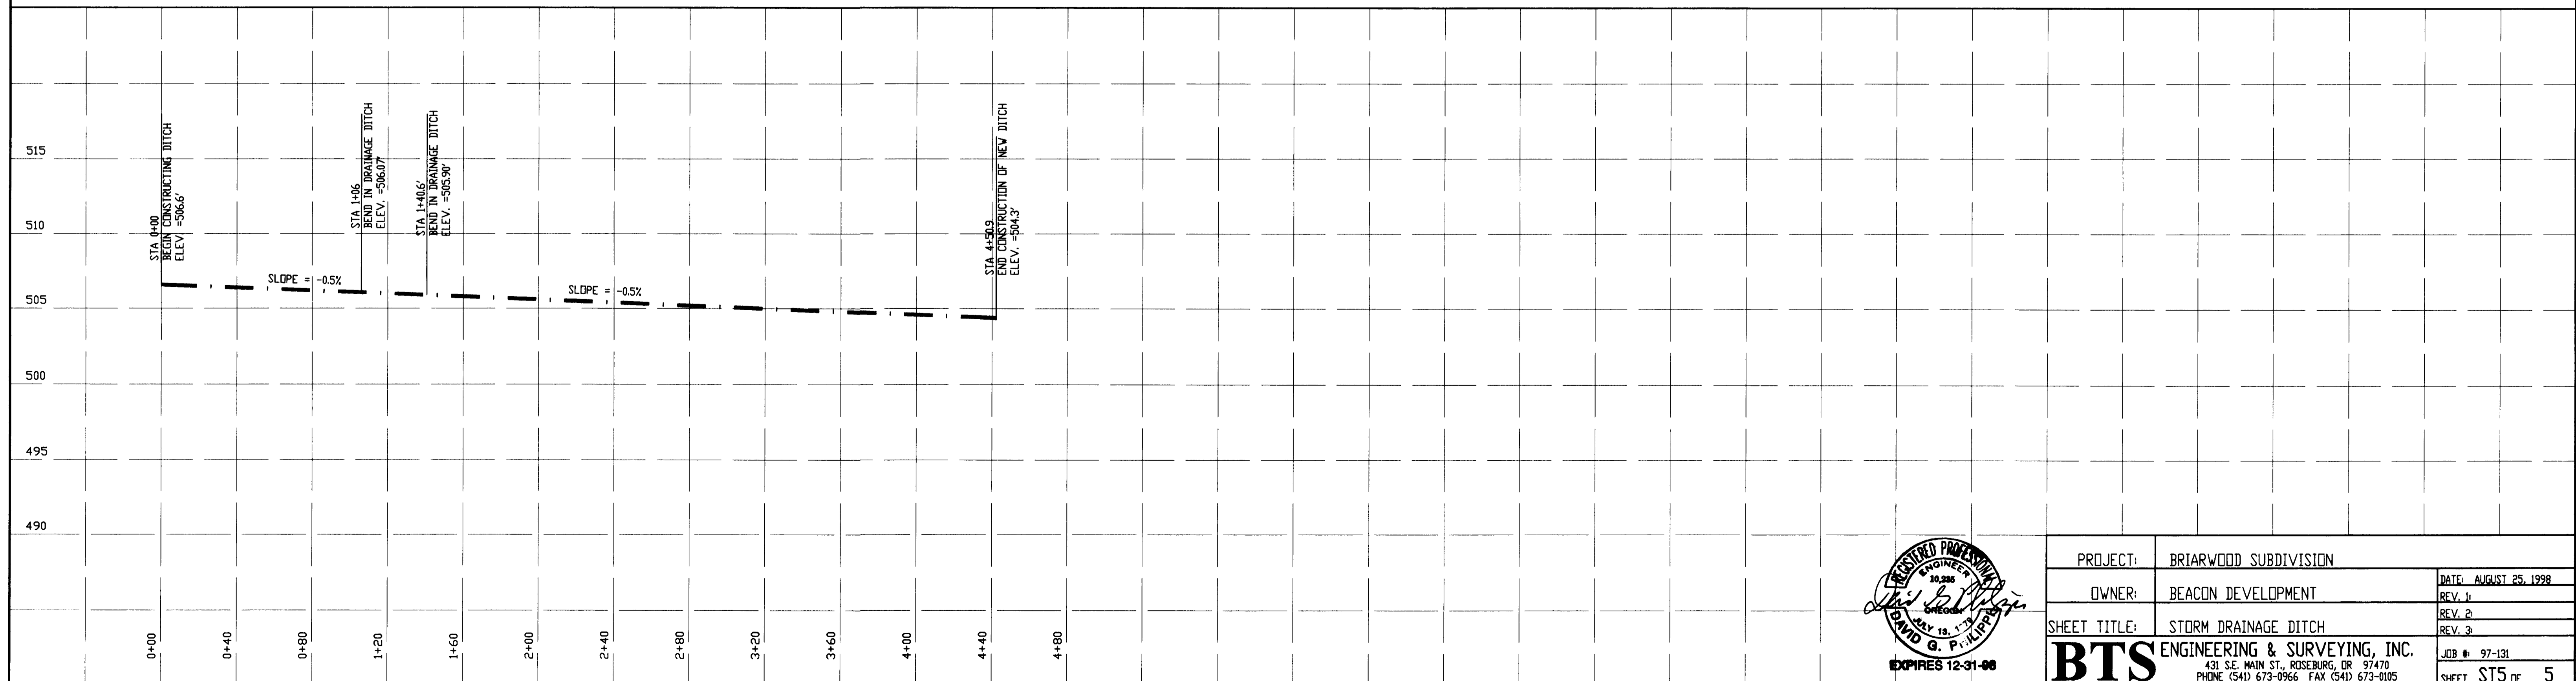


FILED
 Date: 7-27-1999 By: J.P.
 This survey consists of: 13 sheets
 Map: _____
 Narrative: _____
 Corner Rpt: _____
 DOUGLAS COUNTY
 SURVEYOR

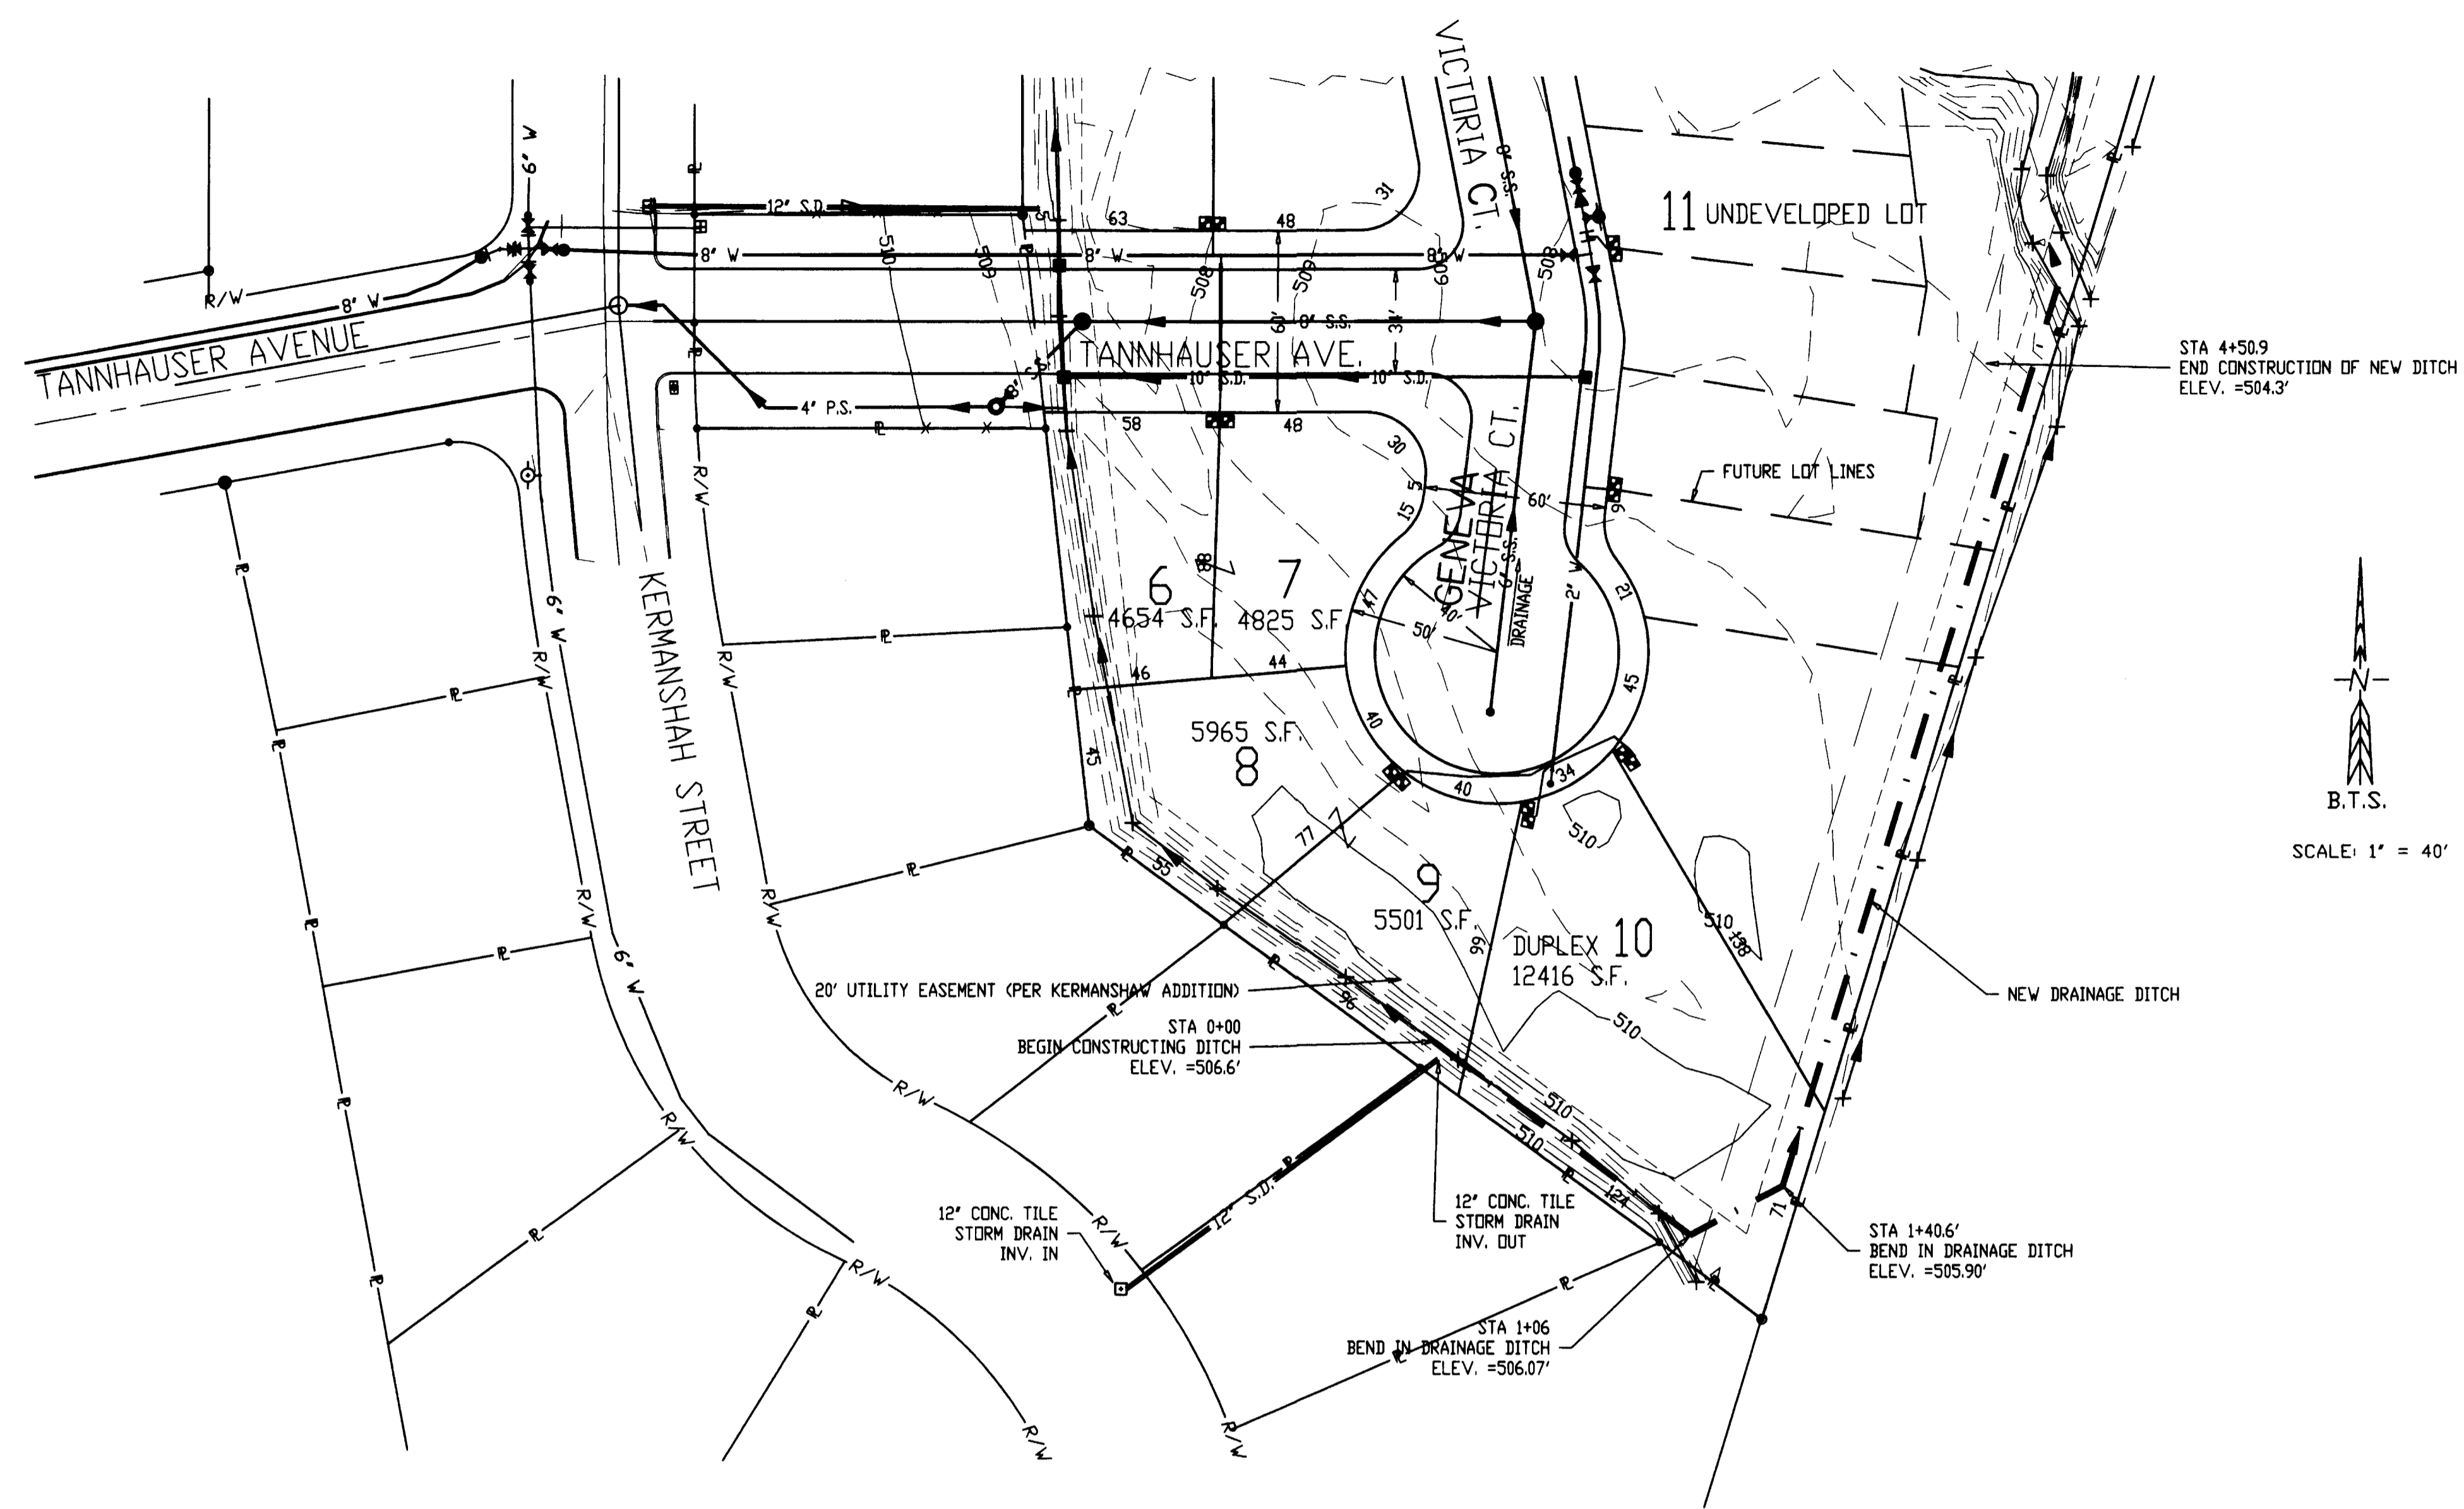

PROJECT:	BRIARWOOD SUBDIVISION	DATE:	AUGUST 25, 1998
OWNER:	BEACON DEVELOPMENT	REV. 1:	
SHEET TITLE:	STORM DRAINAGE DITCH	REV. 2:	
BTS ENGINEERING & SURVEYING, INC.	431 S.E. MAIN ST., ROSEBURG, OR 97470	REV. 3:	
PHONE (541) 673-0966 FAX (541) 673-0105	JOB #: 97-131	SHEET ST5 OF 5	

381DRAIN