


FILED
 Date: 2/28/2008 By: JC
 This survey consists of:
 Map:
 Narrative:
 Corner Rpt:
 DOUGLAS COUNTY
 SURVEYOR

N.E. 1/4 SEC. 5, T. 30 S., R. 5 W., W.M.

TABLE OF SET MONUMENTS

STATION	OFFSET	SIDE	NORTHING	EASTING
384+00.00 POT	42'	RIGHT	96,667.292	248,179.258

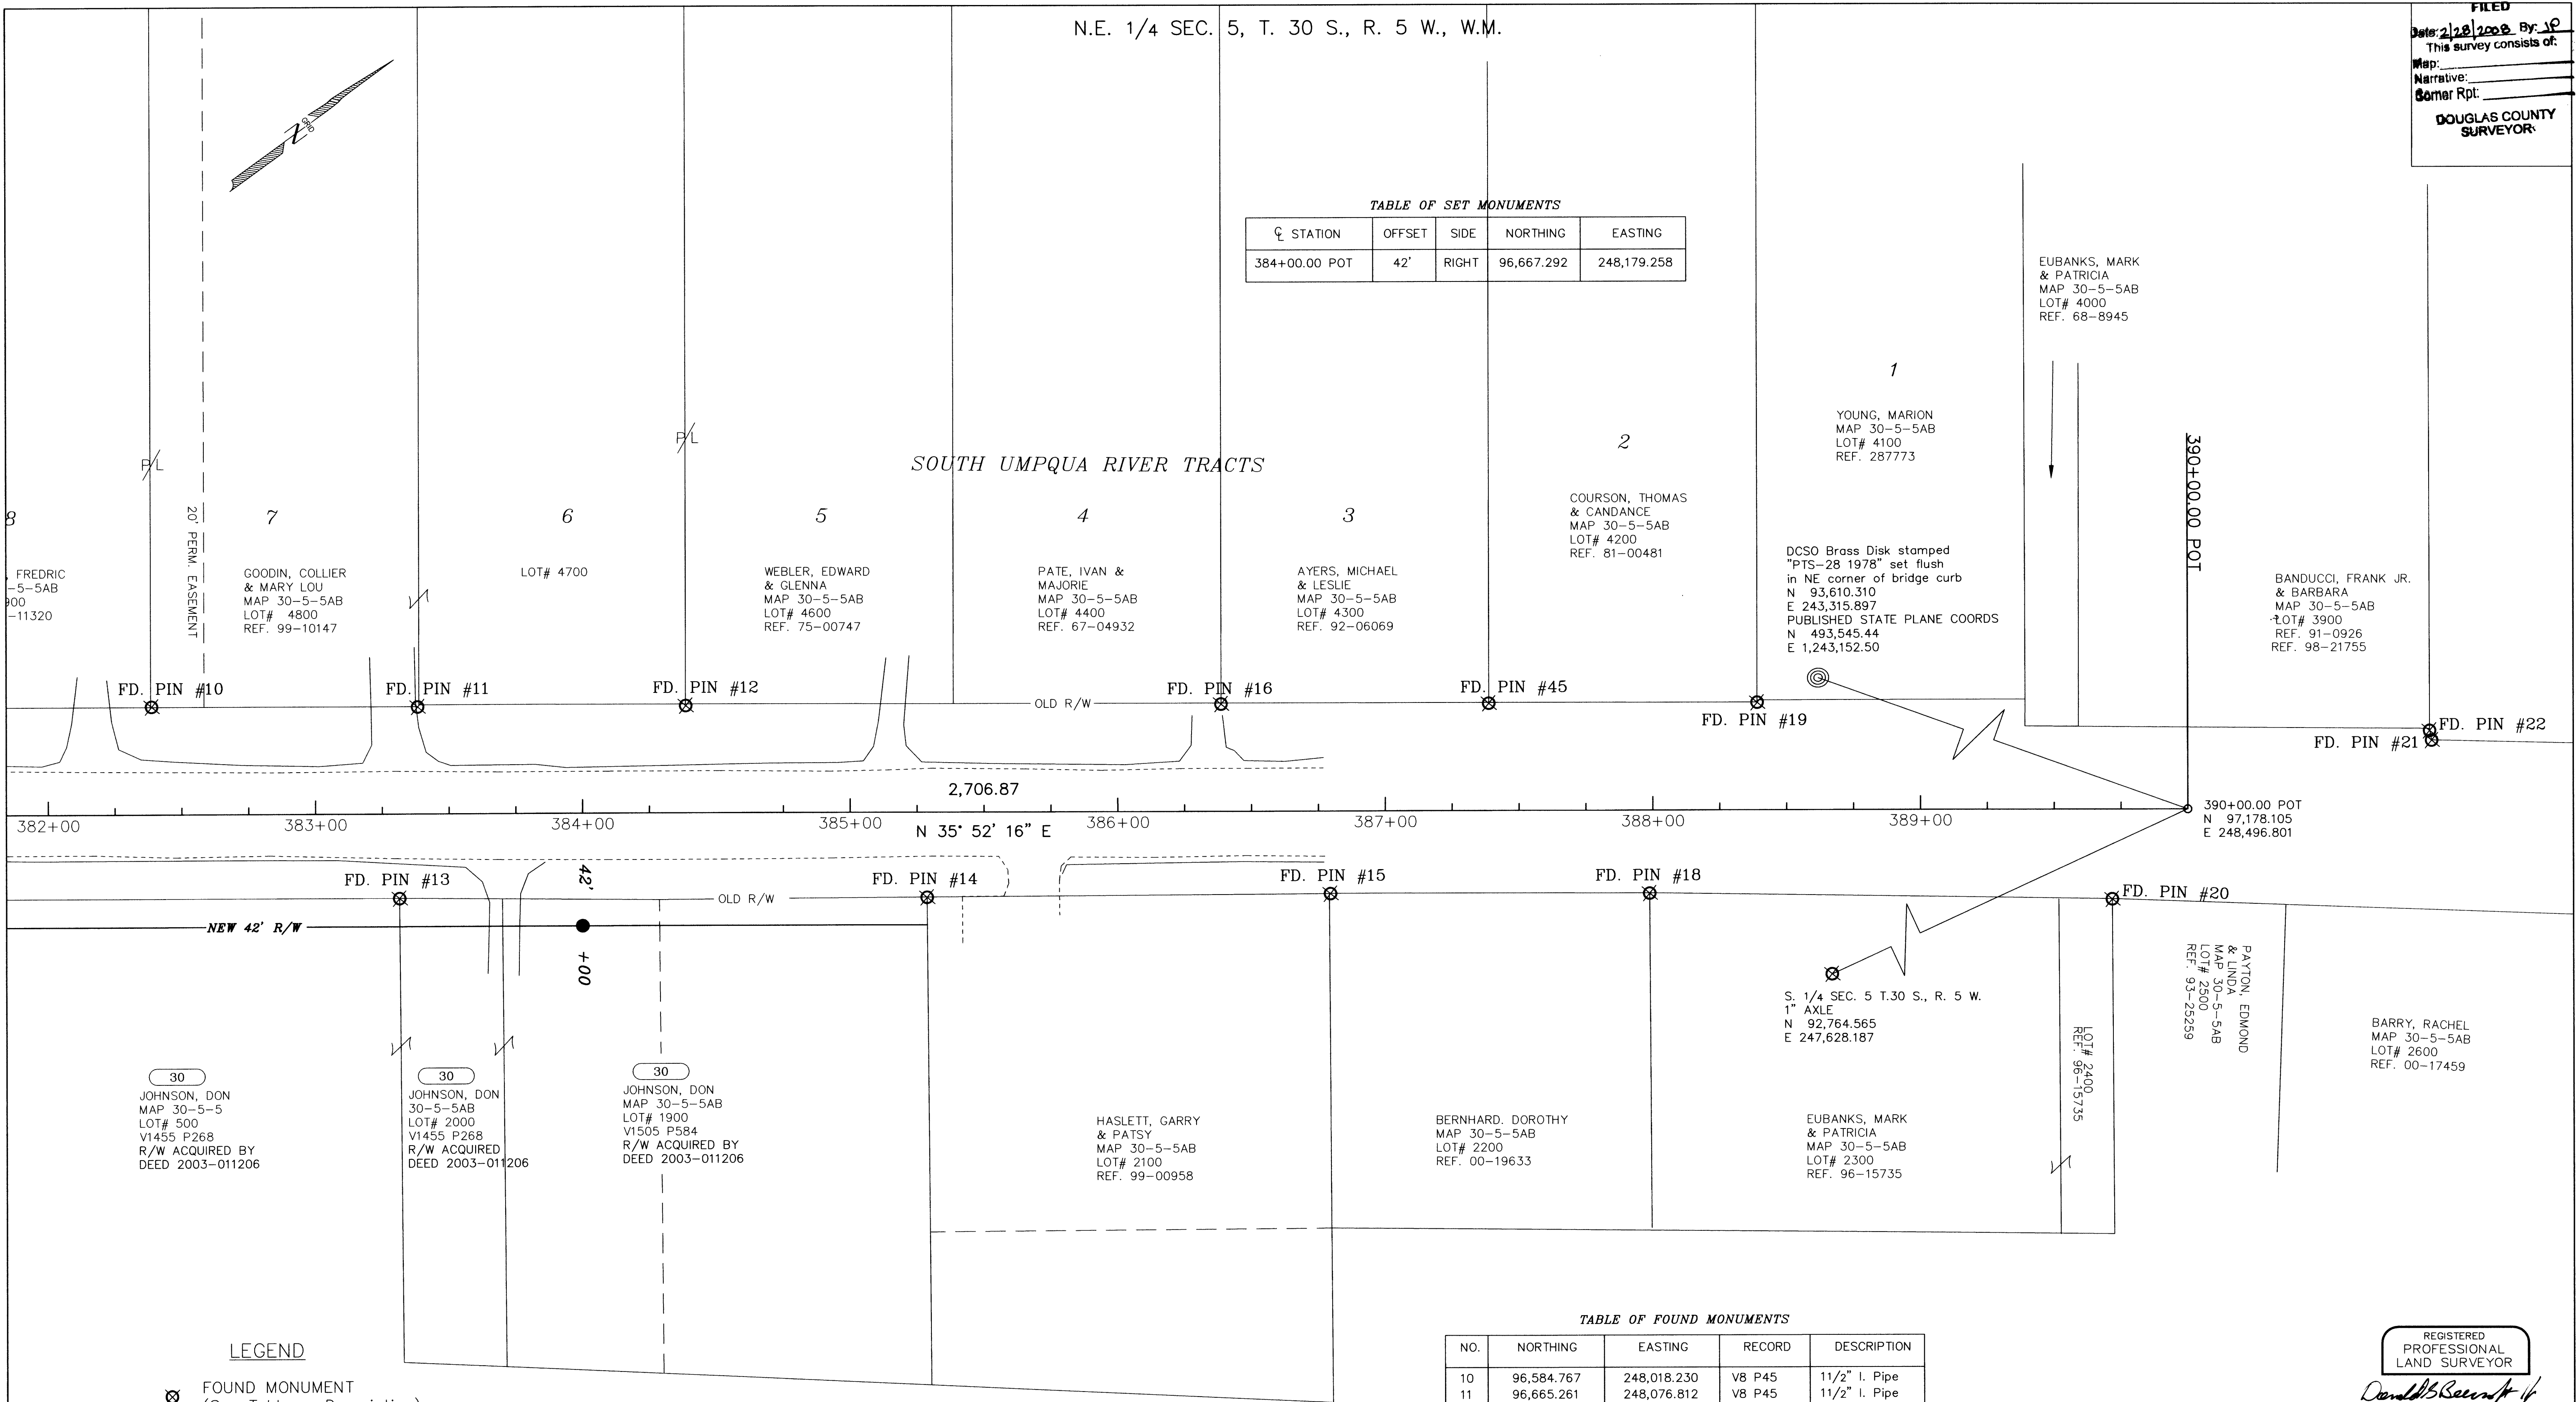

LEGEND

- ⊗ FOUND MONUMENT (See Table or Description)
- SET MONUMENT (5/8" X 30" I.R. W/ Alum. Cap Stamped "DOUGLAS CO RD DPT R-W")
- ⊙ BRASS CAP (as noted)
- ⊙ BENCH MARK (as noted)

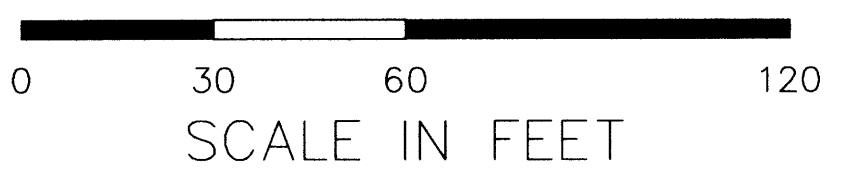


TABLE OF FOUND MONUMENTS

NO.	NORTHING	EASTING	RECORD	DESCRIPTION
10	96,584.767	248,018.230	V8 P45	1 1/2" I. Pipe
11	96,665.261	248,076.812	V8 P45	1 1/2" I. Pipe
12	96,746.641	248,135.568	V8 P45	1 1/2" I. Pipe
13	96,617.853	248,130.620	CS 51/284	1/2" I. R.
14	96,777.551	248,246.409	CS 51/284	1/2" I. Pipe
15	96,900.254	248,333.939	CS 51/284	1/2" I. Pipe
16	96,908.749	248,252.728	V8 P45	1/2" I.R.
45	96,989.830	248,311.388	NO RECORD	1" I.R.
18	96,996.834	248,404.021	NO RECORD	1/2" I. Pipe
19	97,071.139	248,370.064	NO RECORD	1/2" I. Pipe
20	97,135.475	248,507.391	NO RECORD	1/2" I. Pipe
21	97,266.988	248,529.716	NO RECORD	1 1/2" I. Pipe
22	97,268.512	248,526.341	NO RECORD	1/2" I. Pipe

REVISIONS
 12/1/2007

DESIGN: BLC CHECK: REVIEW:

DIVISION APPROVED: DATE: 09/2007 SHEET NO. 6 OF 6

REGISTERED PROFESSIONAL LAND SURVEYOR
 DONALD G. BEECROFT JR.
 JULY 25, 1991
 OREGON
 EXPIRES 12-31-09

DOUGLAS COUNTY
 DEPARTMENT OF PUBLIC WORKS
 RECONSTRUCTION OF OLD
 PACIFIC HIGHWAY (STATE 99)
 COUNTY ROAD #386
 M.P. 3.47 TO M.P. 4.19
 ROBERT G. PAUL, PE, PLS. DIRECTOR

04050419

CO RD 386