


FILED
 Date: 1-28-2009 By: [Signature]
 This survey consists of:
 Map Co. 100 # 388
 Name:
 Corner Rpt:
 DOUGLAS COUNTY SURVEYOR


TABLE OF SET MONUMENTS

STATION	OFFSET	NORTHING	EASTING
40+00.00 PT	50.00 RIGHT	33749.58	249020.86

- BRASS CAP (AS NOTED)
- ⊕ BENCH MARK (AS NOTED)
- FOUND MONUMENTS (AS NOTED)
- SET MONUMENTS 5/8" X 30" I. R. W/CAP STAMPED "DOUGLAS CO RD DPT R-W"

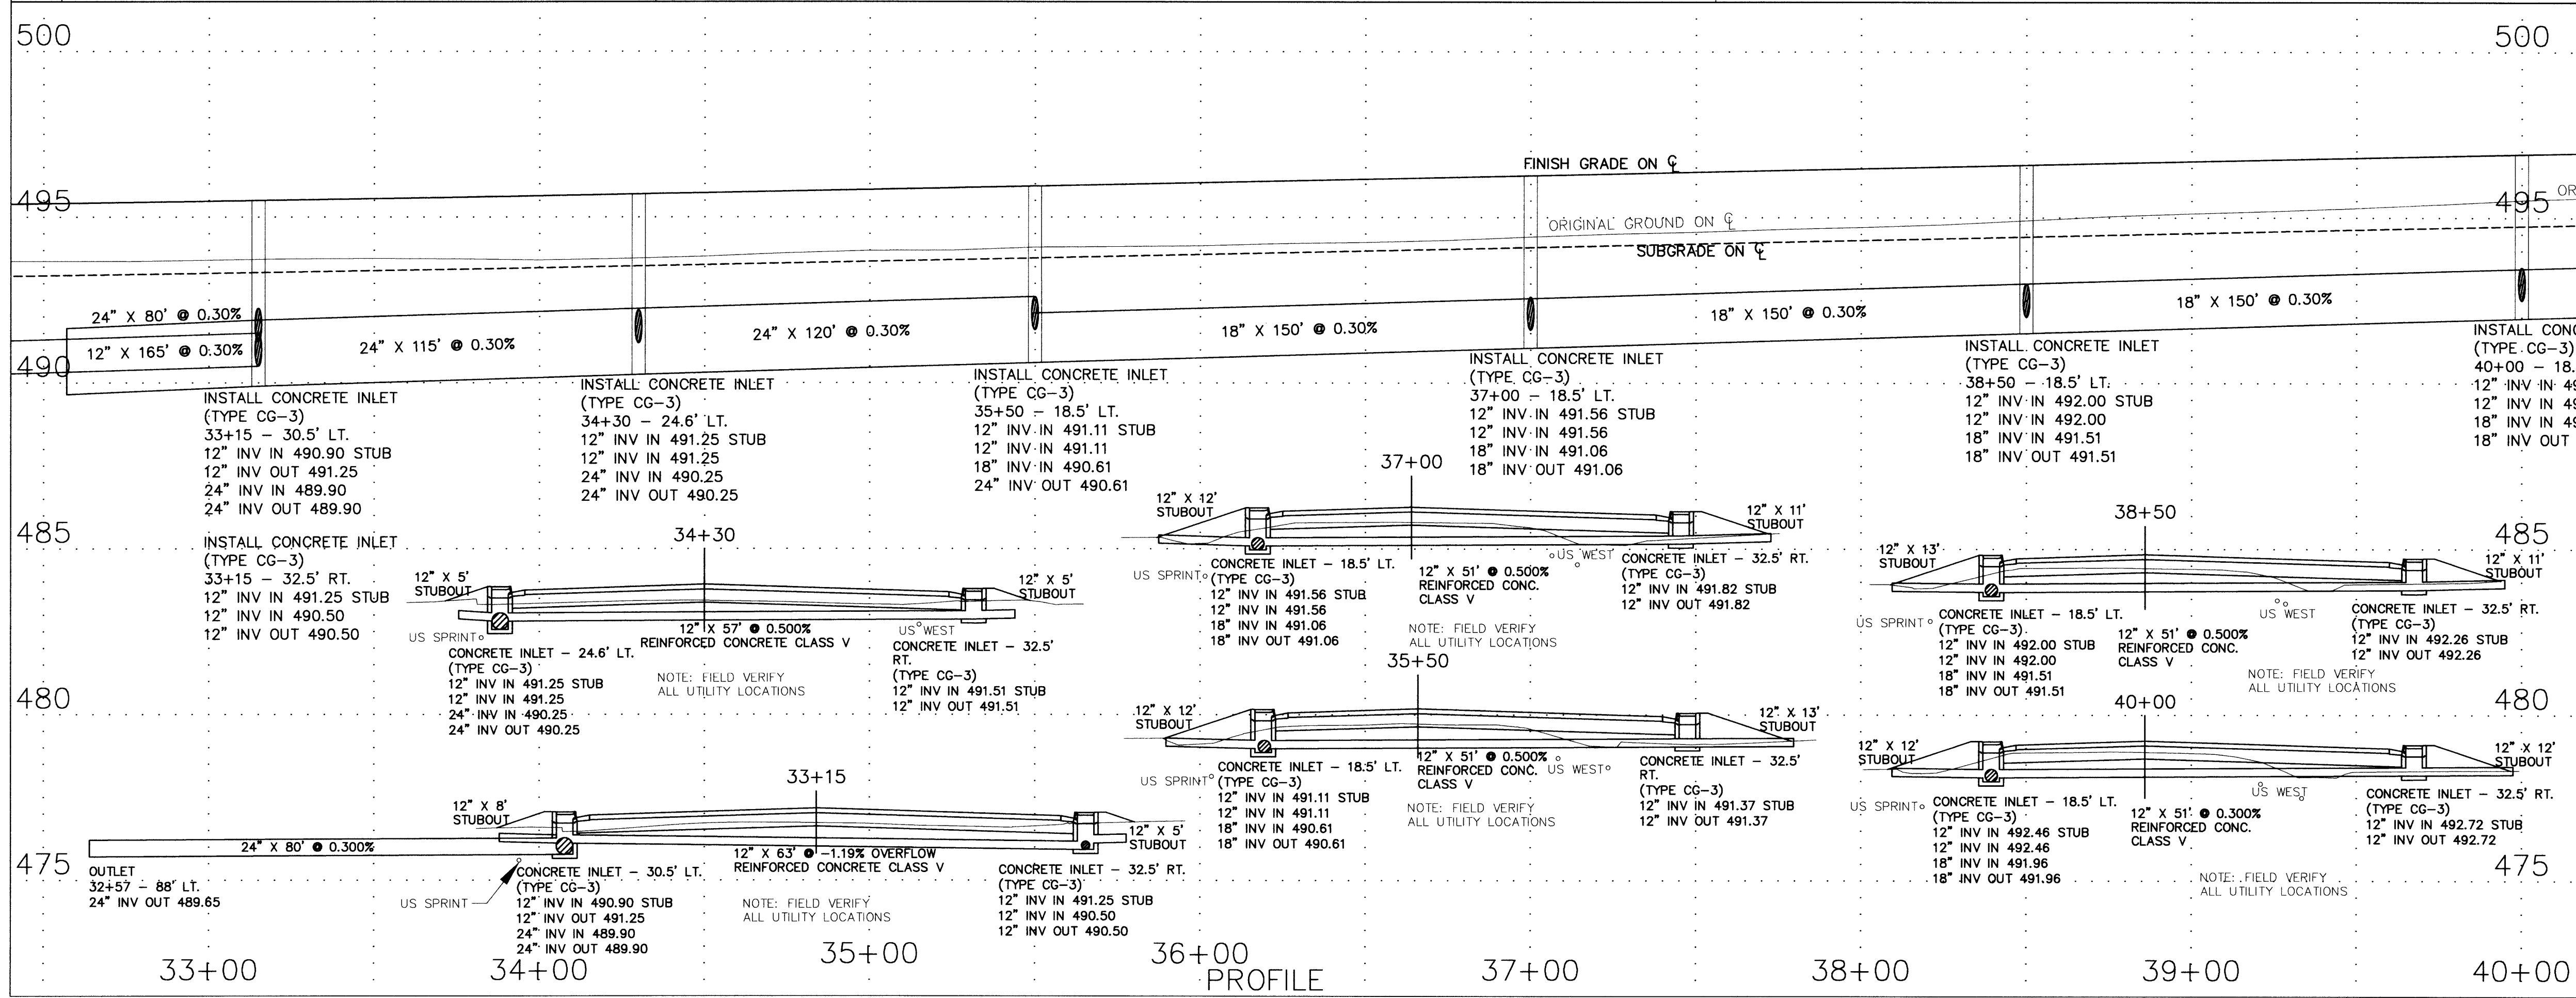

REGISTERED PROFESSIONAL LAND SURVEYOR
 DONALD G. BEECROFT JR.
 OREGON 18123-1995
 2490
 EXPIRES 12-31-09

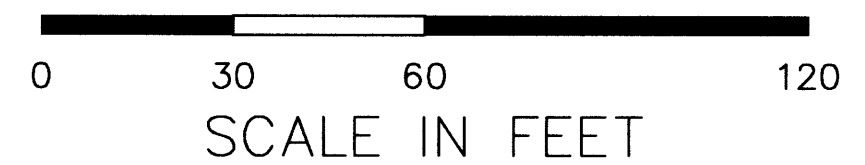

REVISIONS 12/17/2008			R388RW.DWG	
DOUGLAS COUNTY DEPARTMENT OF PUBLIC WORKS RIGHT-OF-WAY PLANS OLD HIGHWAY 99 NORTH #388 M.P. 5.53 TO M.P. 6.42				
DESIGN	CHECK	REVIEW	ROBERT G. PAUL, PE, PLS DIRECTOR APPROVAL	DIRECTOR
DIVISION APPROVED			DATE DEC. 2008	SHEET NO. 5 OF 8

05990584