

SE 1/4 OF SEC. 30, T. 25 S., R 5 W., W.M.

OREGON STATE HIGHWAY COMMISSION

25-05-30 TL 700
MADISON, FAY &
KATHERINE TRS
% OREGON INDUSTRIAL
GROUP, INC
REF # 96-06624

25-05-30 TL 600
LANG, DANIEL ROBERT
REF. # 94-24496

2' C. R.
DELTA = 22°42'43"
R = 2864.79
T = 575.29
L = 1135.47
LCB = 1128.04
LCB = N2°22'05"E


PLAN

FILED
Date: 1-28-2009 By: JLP
This survey consists of:
Map Co. RD. # 388
Narrative:
Corner Rpt:
DOUGLAS COUNTY
SURVEYOR


TABLE OF SET MONUMENTS

STATION	OFFSET	NORTHING	EASTING
18+00.00 POC	50.00 RIGHT	31612.87	248548.18
23+28.05 PT	50.00 RIGHT	32125.36	248624.24

- ⊙ BRASS CAP (AS NOTED)
- ⊕ BENCH MARK (AS NOTED)
- FOUND MONUMENTS (AS NOTED)
- SET MONUMENTS 5/8" X 30" I. R. W/CAP STAMPED "DOUGLAS CO RD DPT R-W"

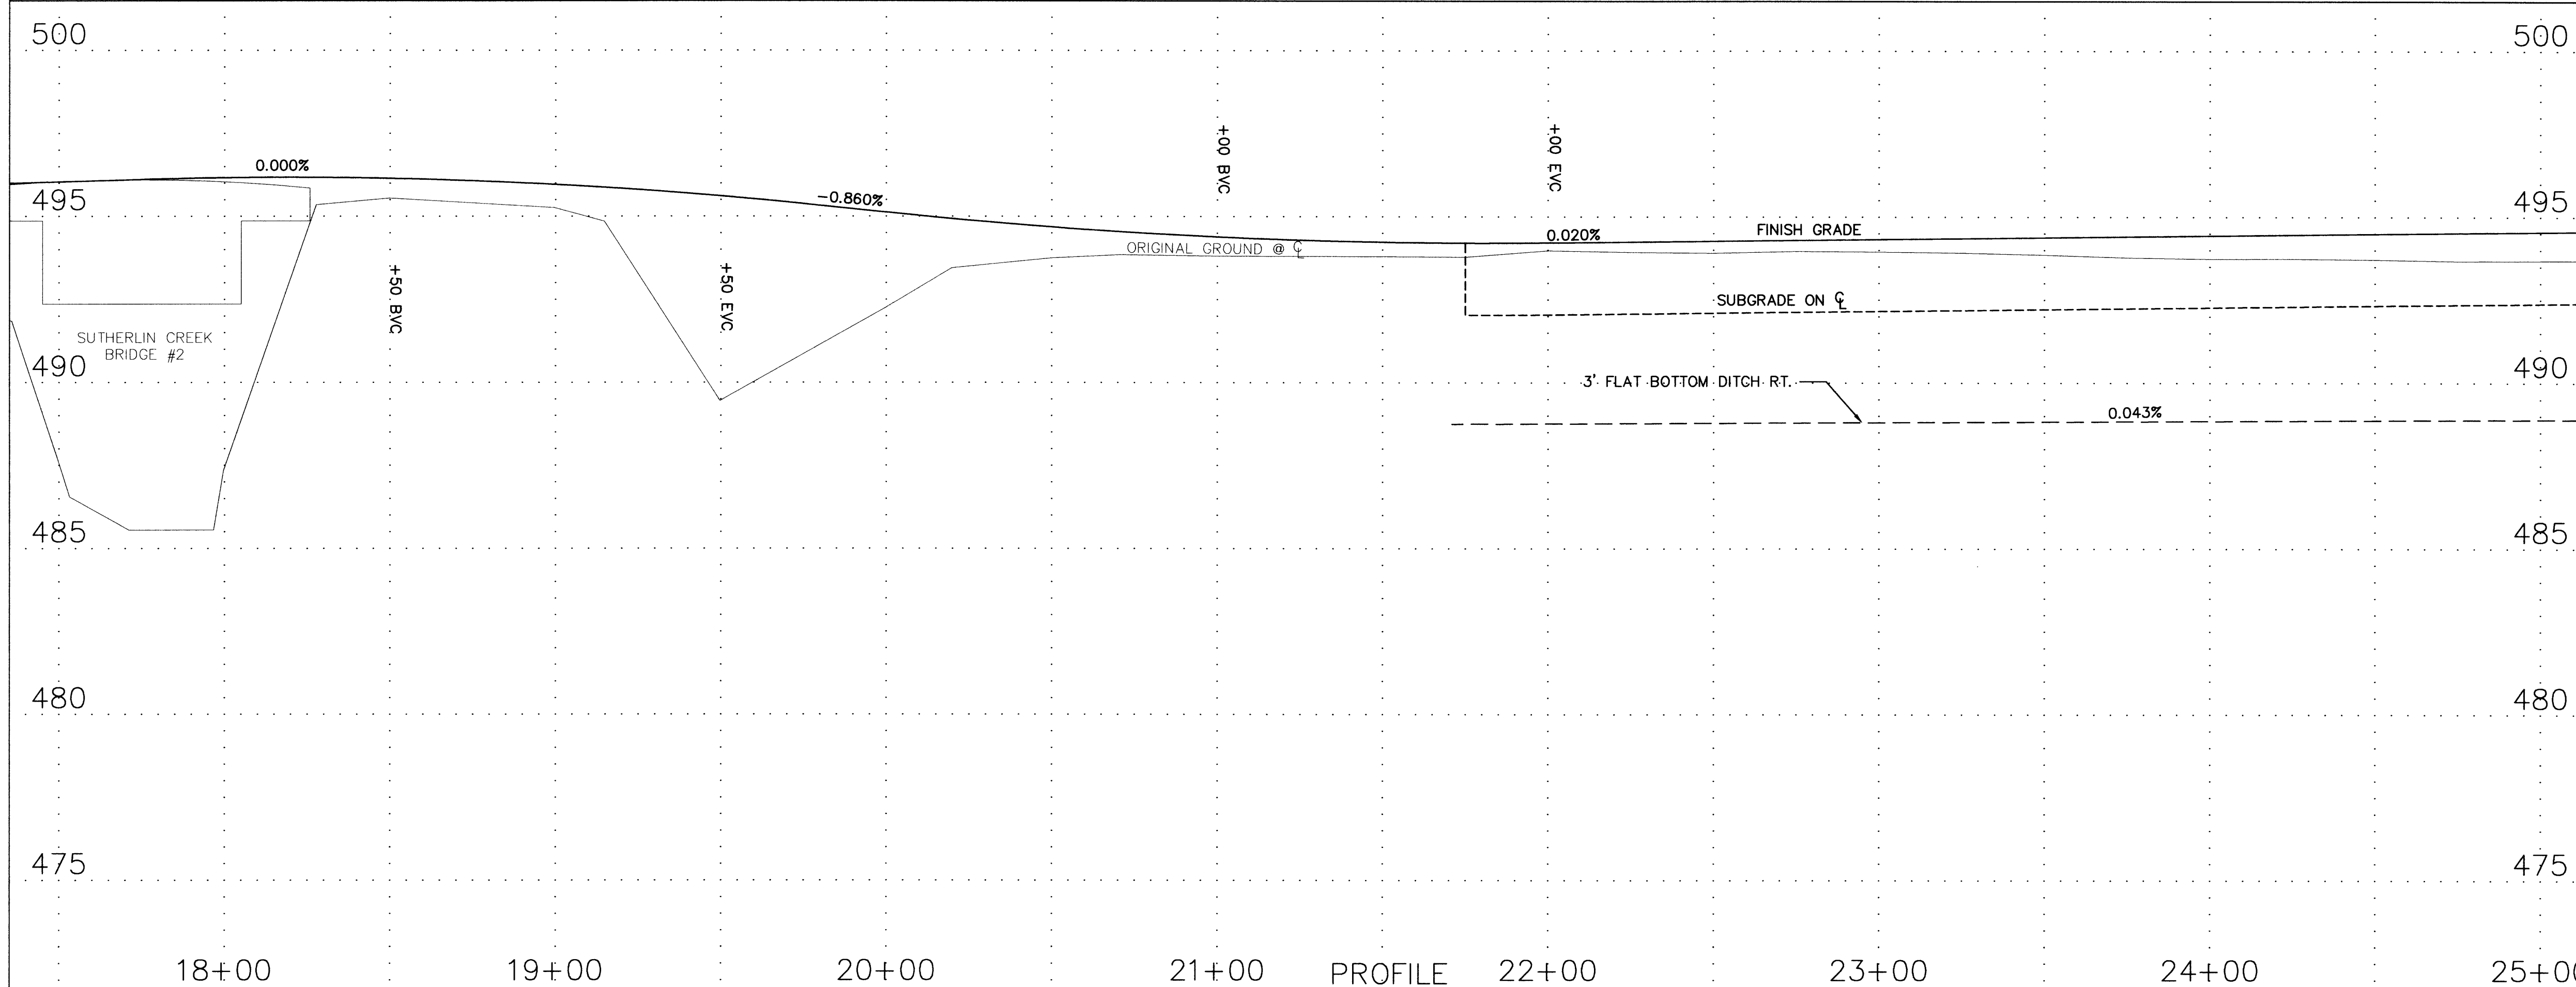

REGISTERED
PROFESSIONAL
LAND SURVEYOR
Donald G. Becroft Jr.
OREGON
JULY 25, 1991
DONALD G. BECROFT JR.
1960
EXPIRES 12-31-09

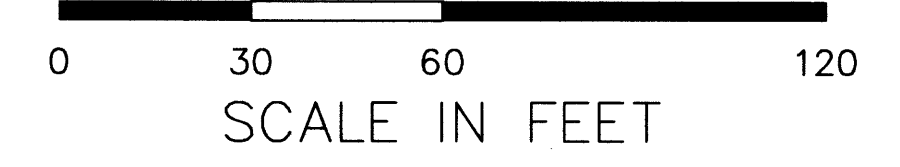

R388RW.DWG

REVISIONS	DATE
12/17/2008	

DOUGLAS COUNTY
DEPARTMENT OF PUBLIC WORKS
RIGHT-OF-WAY PLANS
OLD HIGHWAY 99 NORTH #388
M.P. 5.53 TO M.P. 6.42

ROBERT G. PAUL, PE, PLS DIRECTOR
DATE: DEC. 2008 SHEET NO. 3 OF 8

CO. RD. 388

06270613