



DOUGLAS COUNTY, OREGON RIGHT-OF-WAY PLANS FOR S. CALAPOOIA ST. (SUTHERLIN) COUNTY ROAD #388 MILE POINT 4.90 TO 5.53 2007


FILED
Date: 5/8/2007 By: JC
This survey consists of:
Map:
Narrative: G.S.M.S.
Corner F.P.:
DOUGLAS COUNTY SURVEYOR

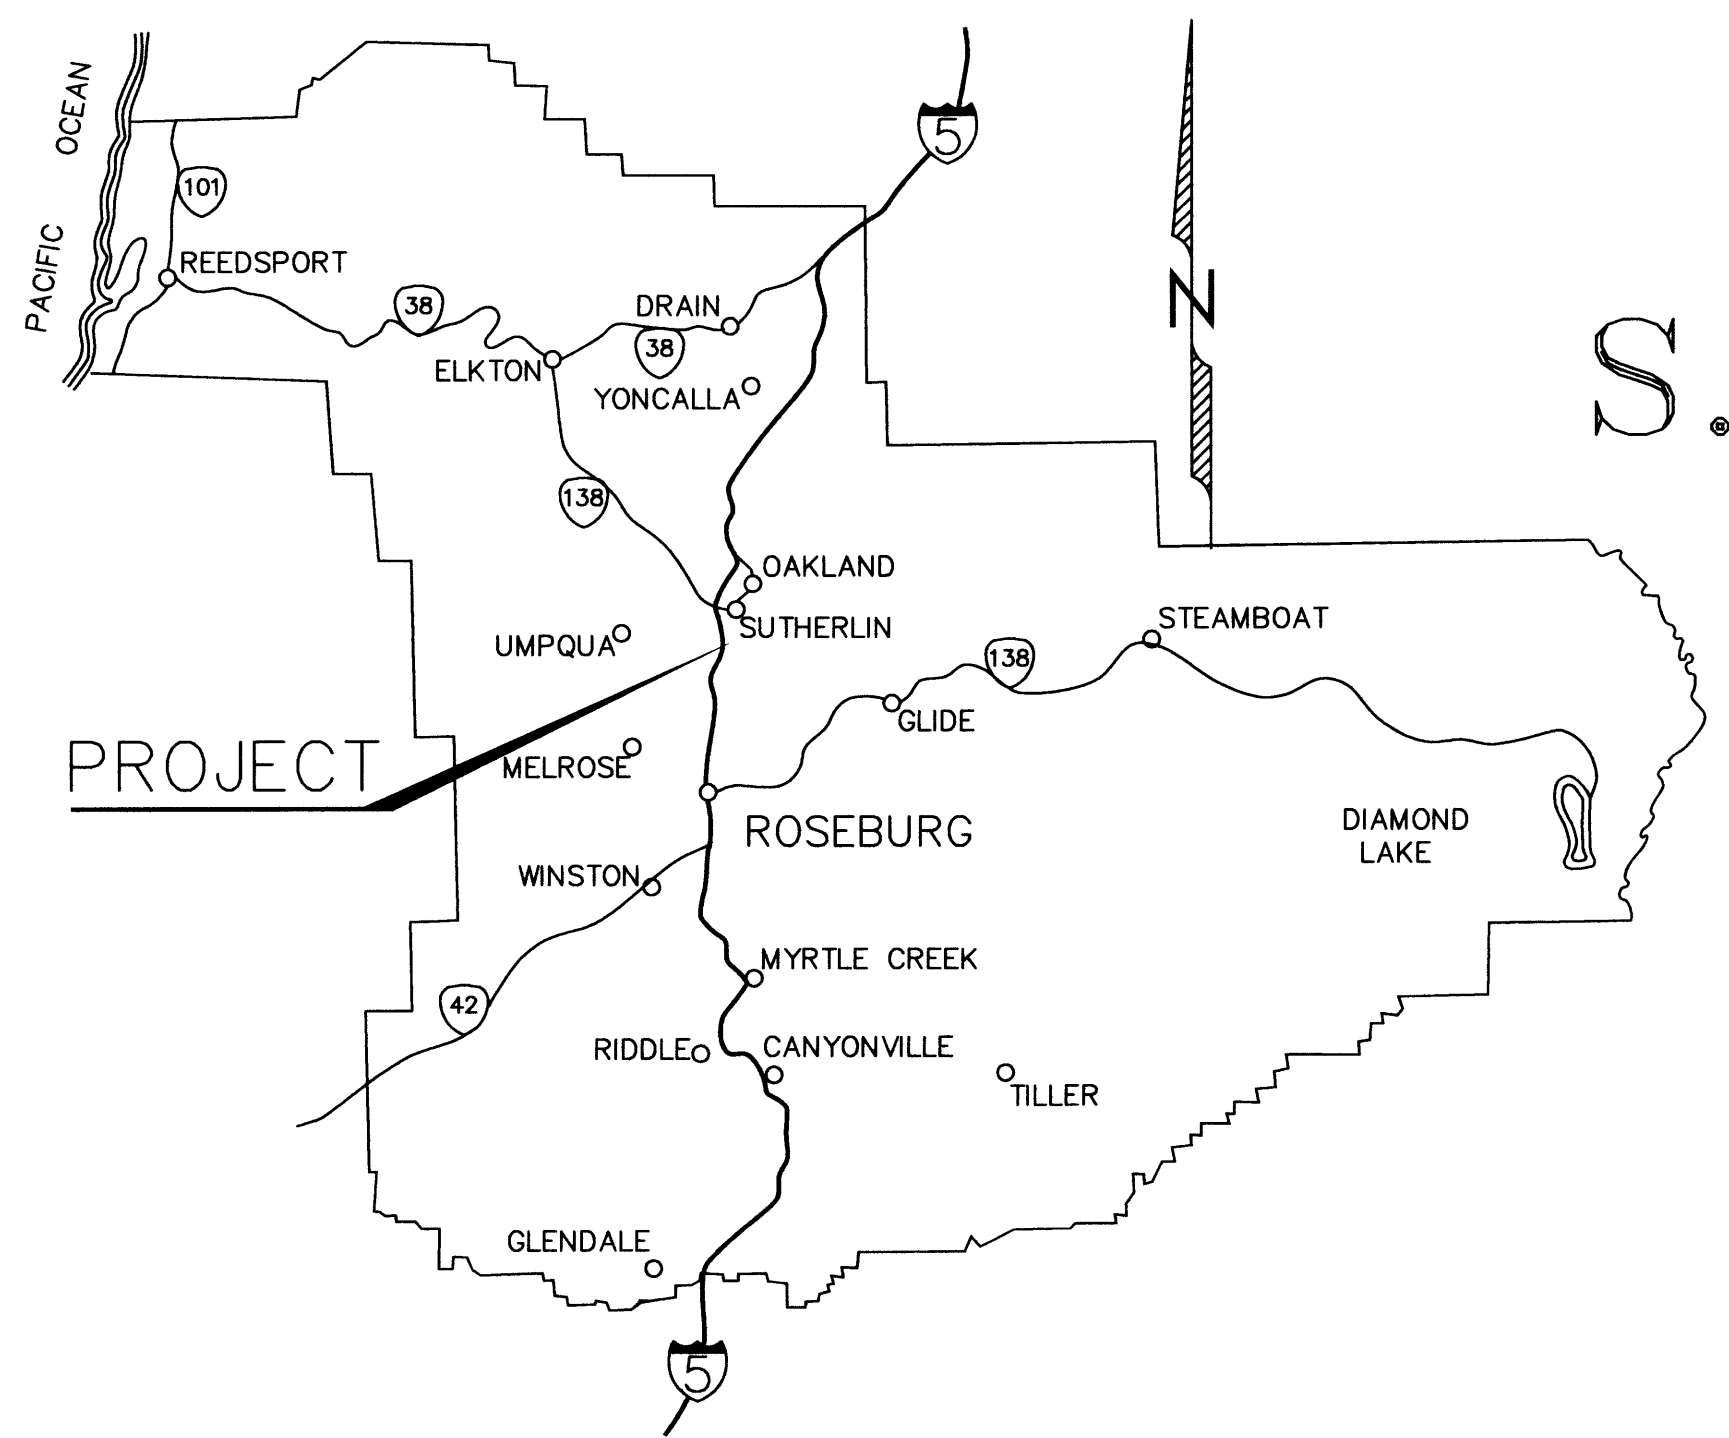

DOUGLAS COUNTY

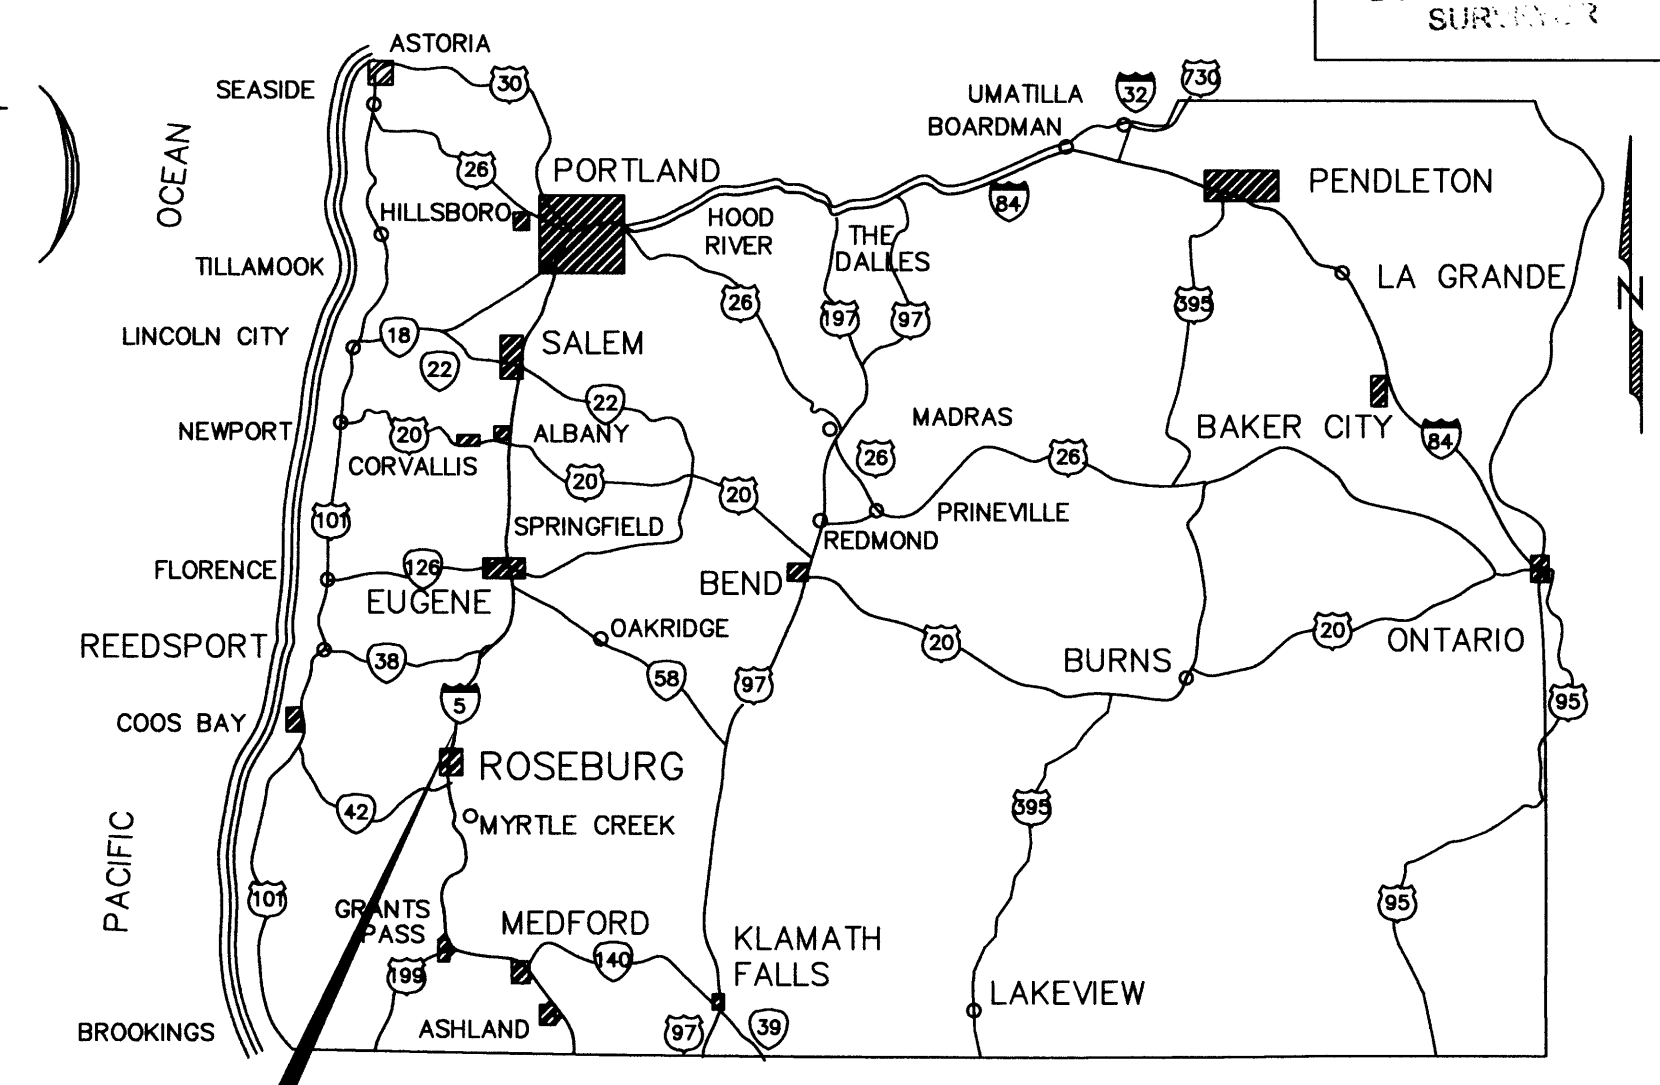

STATE OF OREGON

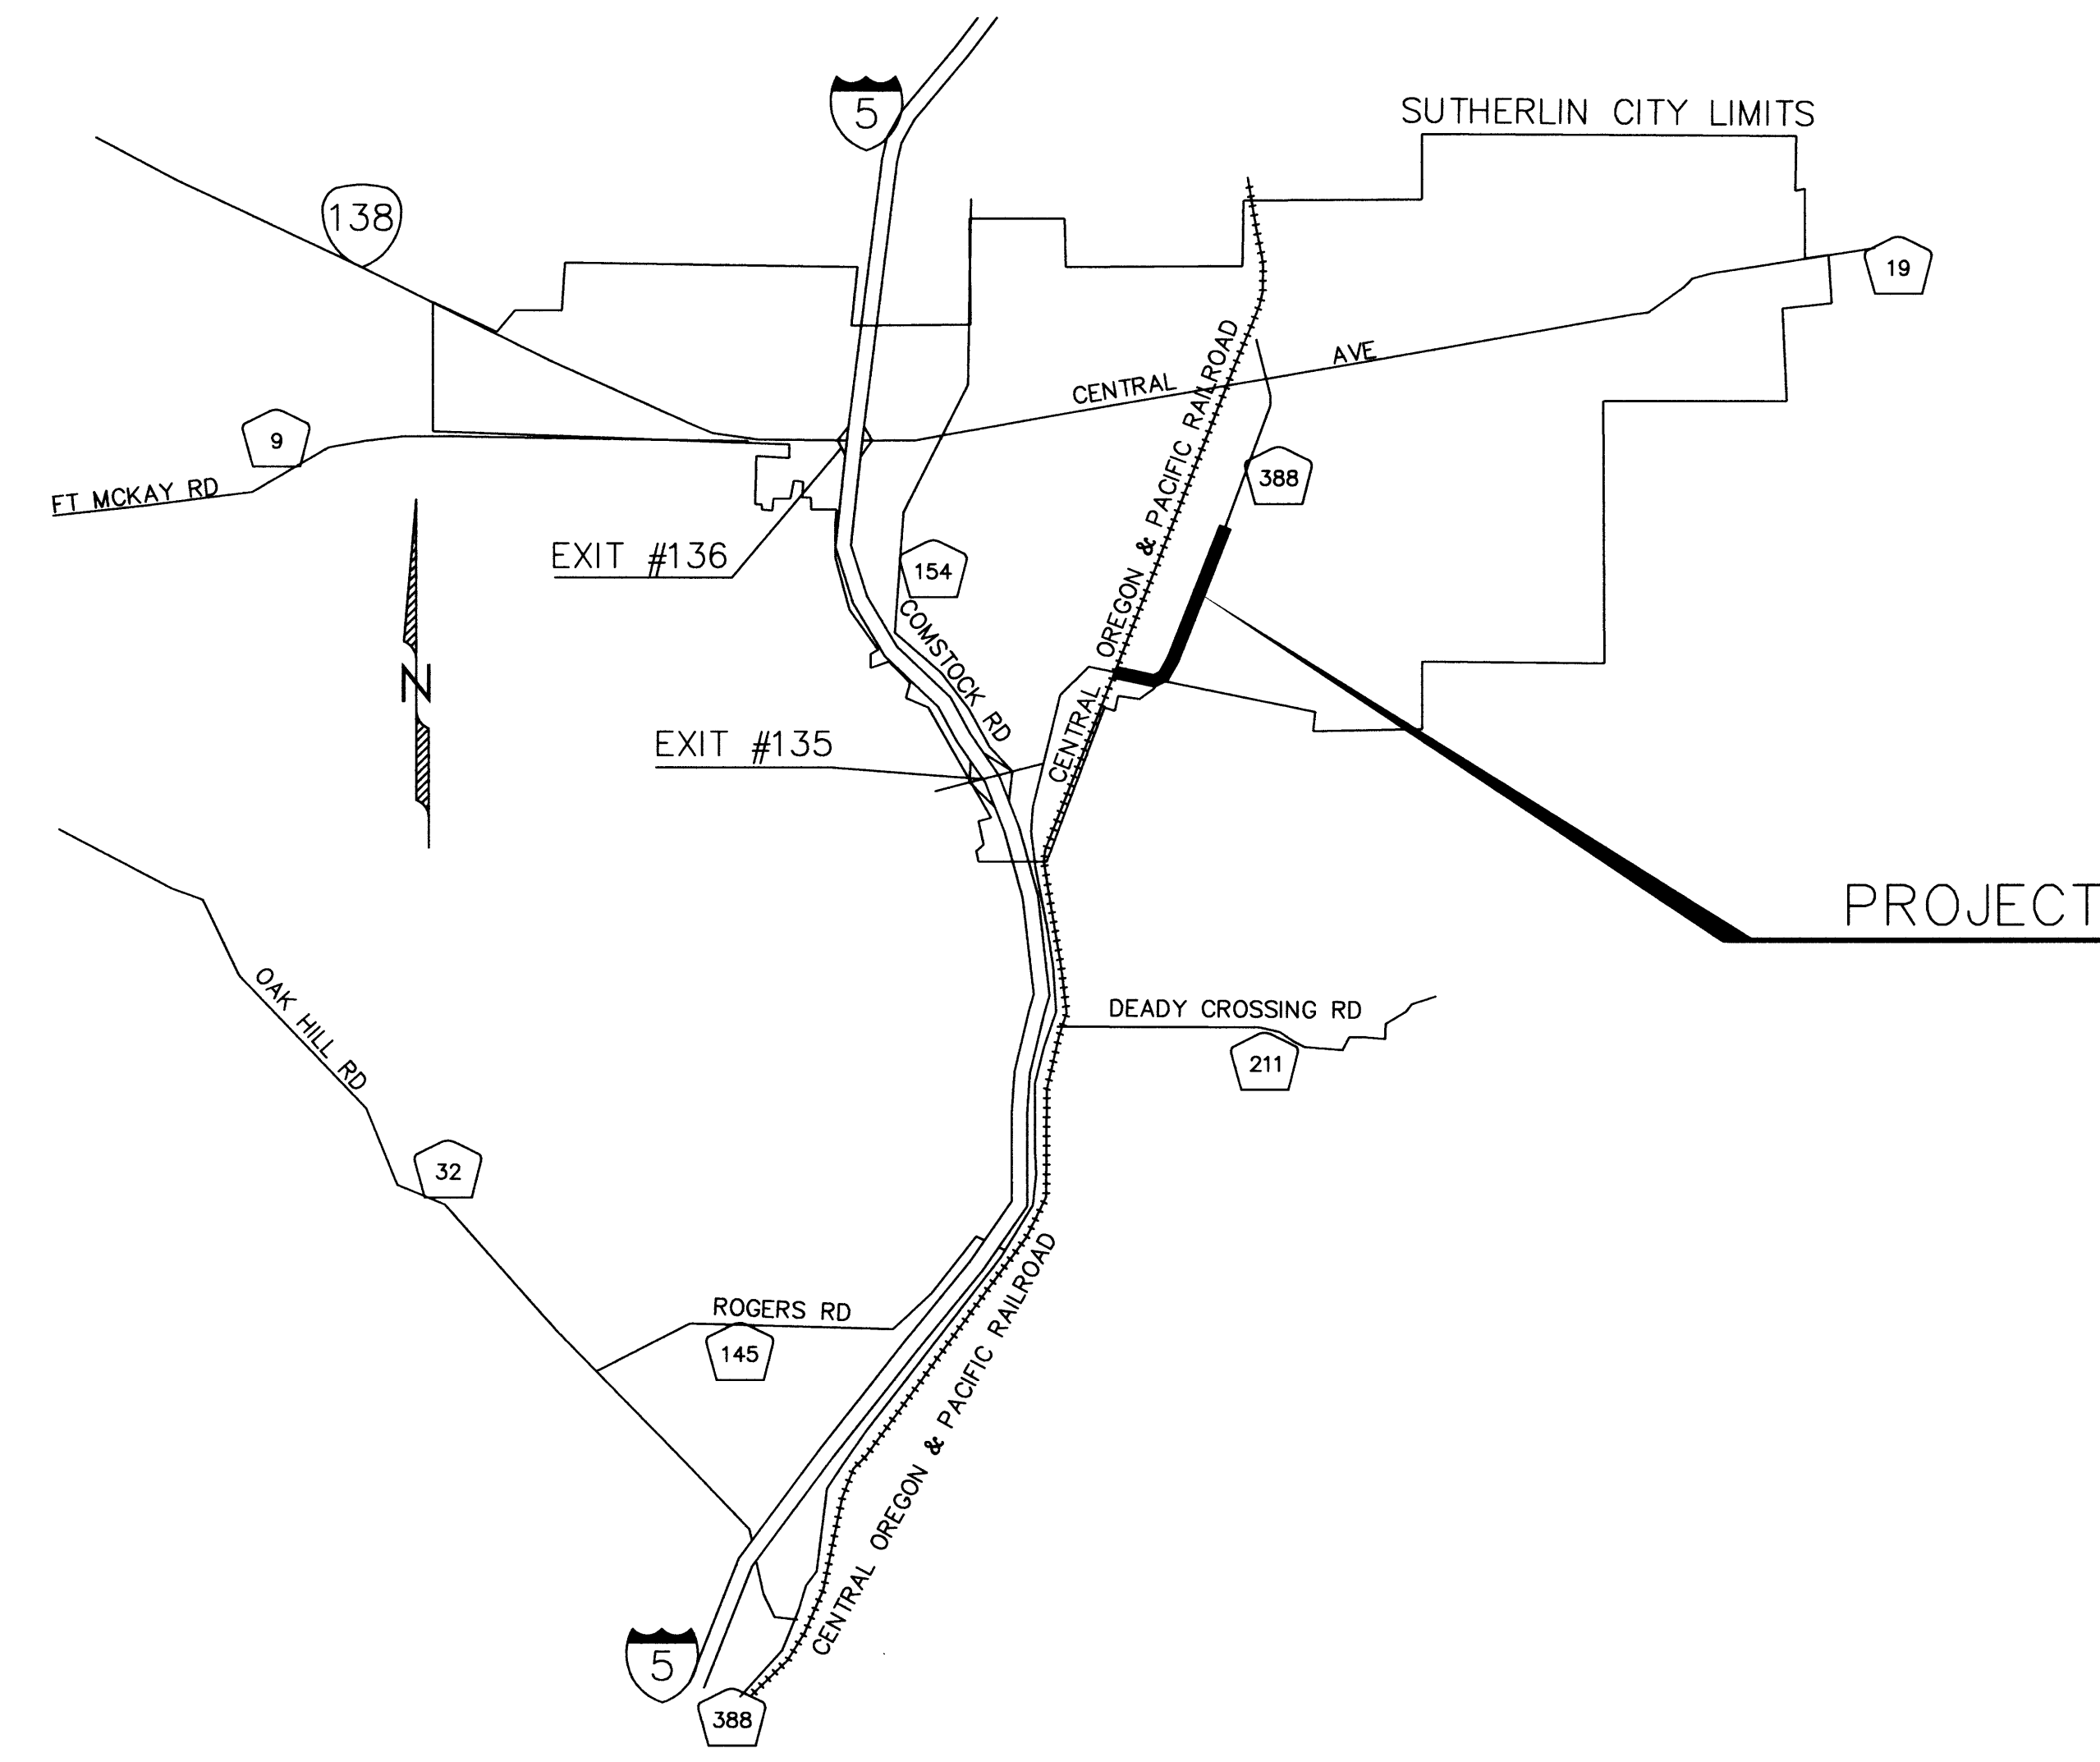

INDEX OF SHEETS

SHEET 1	COVER AND NARRATIVE
SHEET 2-6	RIGHT-OF-WAY MAP

NARRATIVE:

THE PURPOSE OF THIS SURVEY IS TO MONUMENT PREVIOUSLY ACQUIRED RIGHT-OF-WAY FOR CALAPOOIA ST. (COUNTY RD. #388). THE OLD RIGHT-OF-WAY WAS DETERMINED FROM THE CENTERLINE OF THE EXISTING COUNTY ROAD #388 AND THE SURVEYS OF RECORD M44-60, M82-3, M104-37, M127-41, M33-53, CS55/281-3, M75-1, M110-49, M48-4, CS51/291-1, M126-68, M125-59 FILED IN THE SURVEYORS OFFICE OF DOUGLAS COUNTY, OREGON. THE OLD RIGHT-OF-WAY WIDTH WAS DETERMINED FROM U. S. HWY NO. 99 (OAKLAND-ROSEBURG SECTION) HWY. DWG. 6B-29-16 (ROAD RECORD 8, PAGE 301, FILED IN THE CLERKS OFFICE OF DOUGLAS COUNTY, OREGON.

BEARINGS SHOWN HEREIN ARE GRID BEARINGS BASED ON THE OREGON STATE PLANE COORDINATE SYSTEM, SOUTH ZONE, NAD 27, USING THE FOLLOWING CONTROL STATIONS:

DOUGLAS COUNTY SURVEYOR'S STATIONS PLAT B AND FAIR OAKS

DISTANCES AND STATIONS SHOWN HEREIN ARE HORIZONTAL GROUND DISTANCES. COORDINATES SHOWN ARE ON A LOCAL DATUM PLANE WHICH REPRESENTS HORIZONTAL GROUND DISTANCES. TO CONVERT LOCAL COORDINATES TO OREGON STATE PLANE COORDINATES, SOUTH ZONE, NAD27, ADD 600,000 TO THE NORTHINGS AND ADD 1,000,000 TO THE EASTINGS THEN MULTIPLY BY A GRID FACTOR OF 0.9998774 WHICH INCLUDES SCALE AND SEA LEVEL FACTORS.

REGISTERED PROFESSIONAL LAND SURVEYOR
Donald B. Beacroft Jr.
OREGON
EXPIRES 12-31-07

REVISIONS		
04/18/2007		
DESIGN	CHECK	REVIEW
DIVISION APPROVAL		

DRAWING NAME: R388RW.DWG

DOUGLAS COUNTY PUBLIC WORKS DEPARTMENT		
PLANS FOR CONSTRUCTION OF S. CALAPOOIA STREET #388		
M. P. 4.90 TO 5.53		
COVER SHEET		
ROBERT G. PAUL, P. E., P. L. S.	DATE	DIRECTOR
APRIL 2007		SHEET 1 OF 6

Co. Rd. # 388 MP 4.90-5.53

COVER0490