



DATE  
BY  
SERVITO  
NOTED  
NOTE BOOK  
NO.

DATE  
BY  
SERVITO  
NOTED  
NOTE BOOK  
NO.

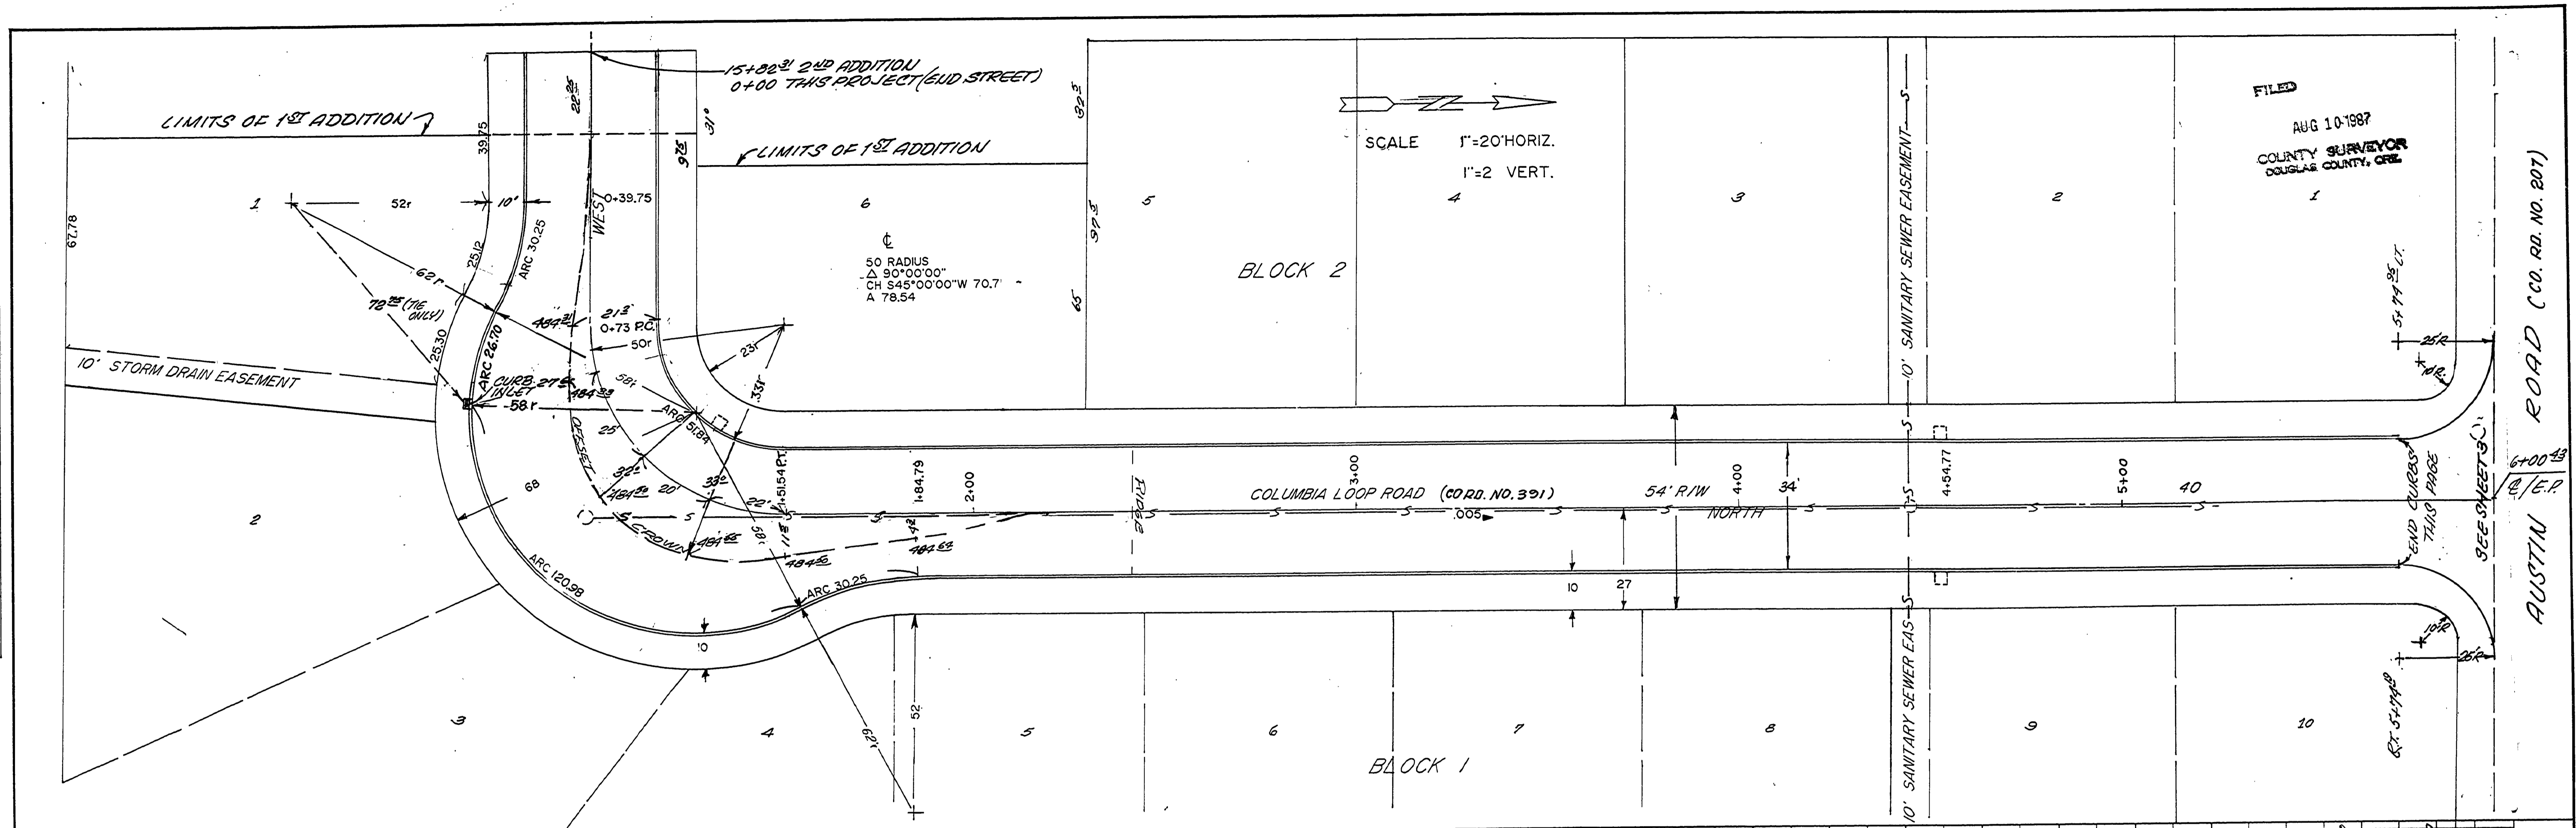

FILED  
AUG 10 1987  
COUNTY SURVEYOR  
DOUGLAS COUNTY, ORE

AUSTIN ROAD (CO. RD. NO. 207)

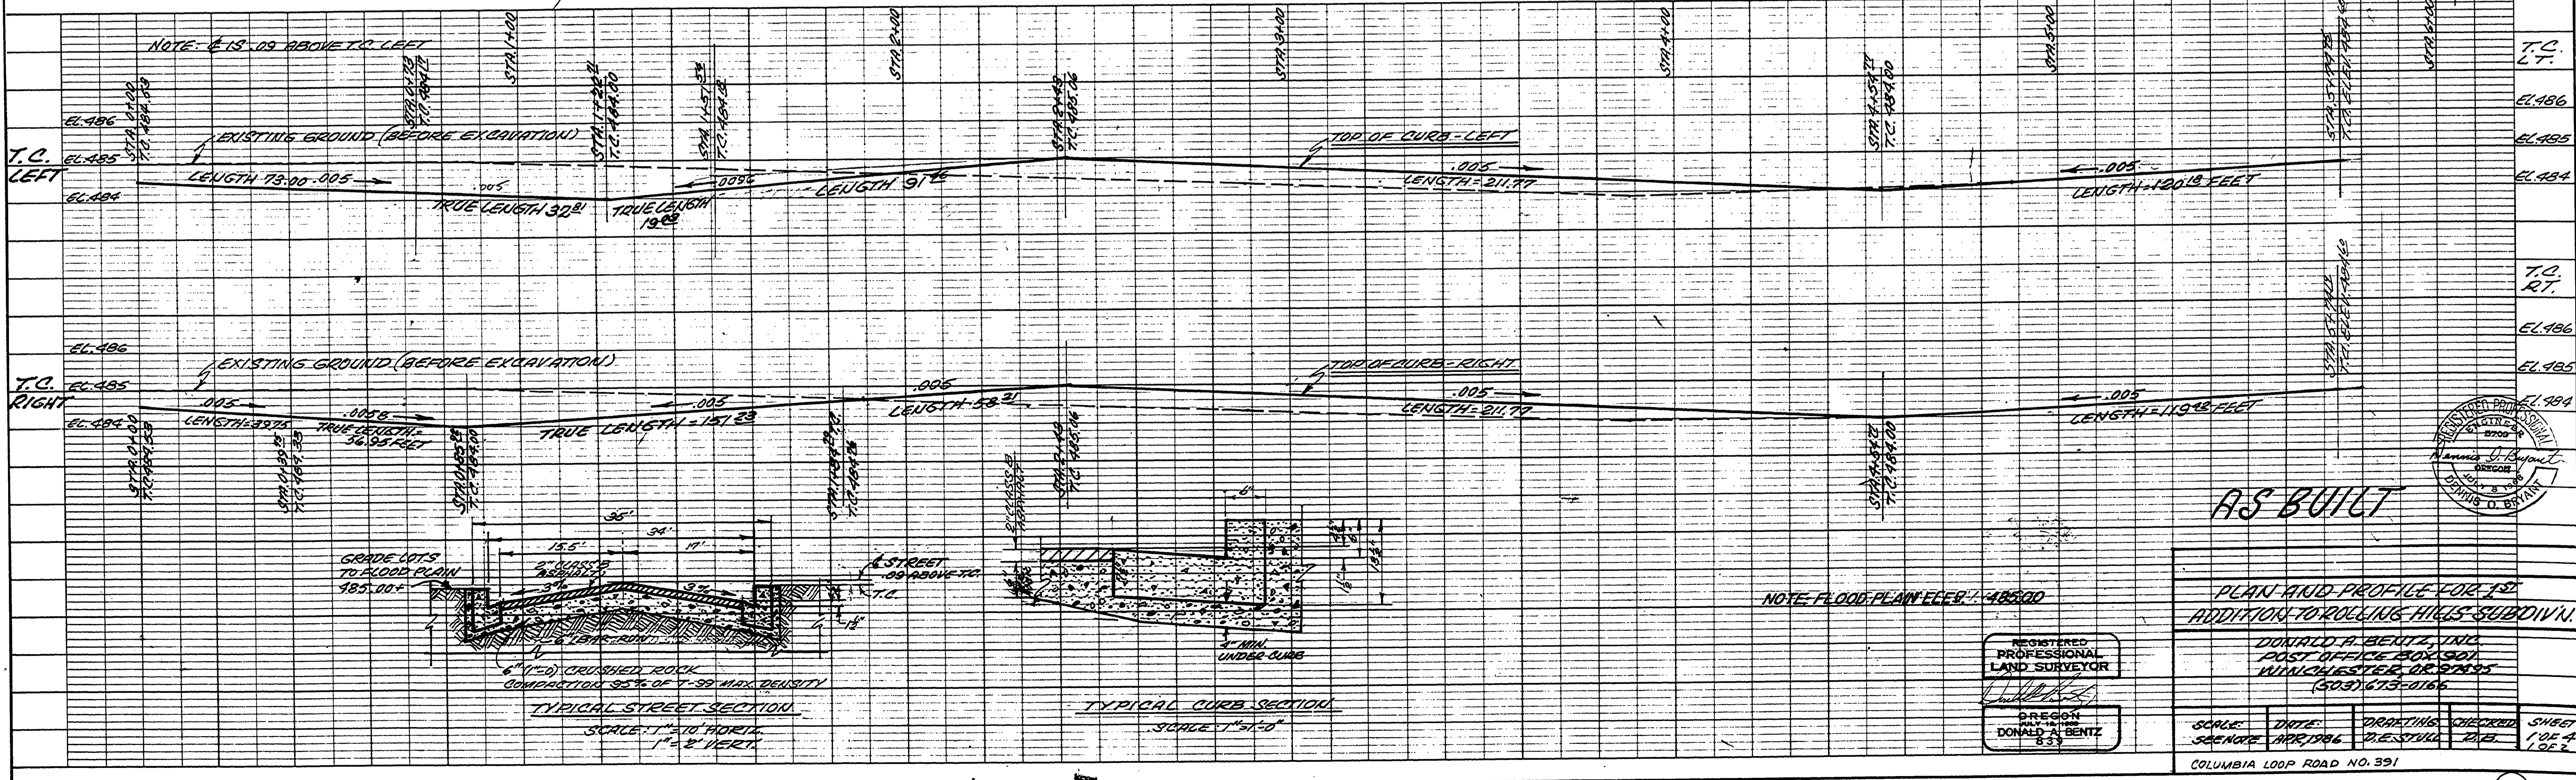

0011000