



FILED
 Date: 1-31-91 By: JP
 THIS SURVEY CONSISTS OF:
 Map: _____
 Narrative: _____
 Corner: _____
 DOUGLAS COUNTY
 SURVEYOR

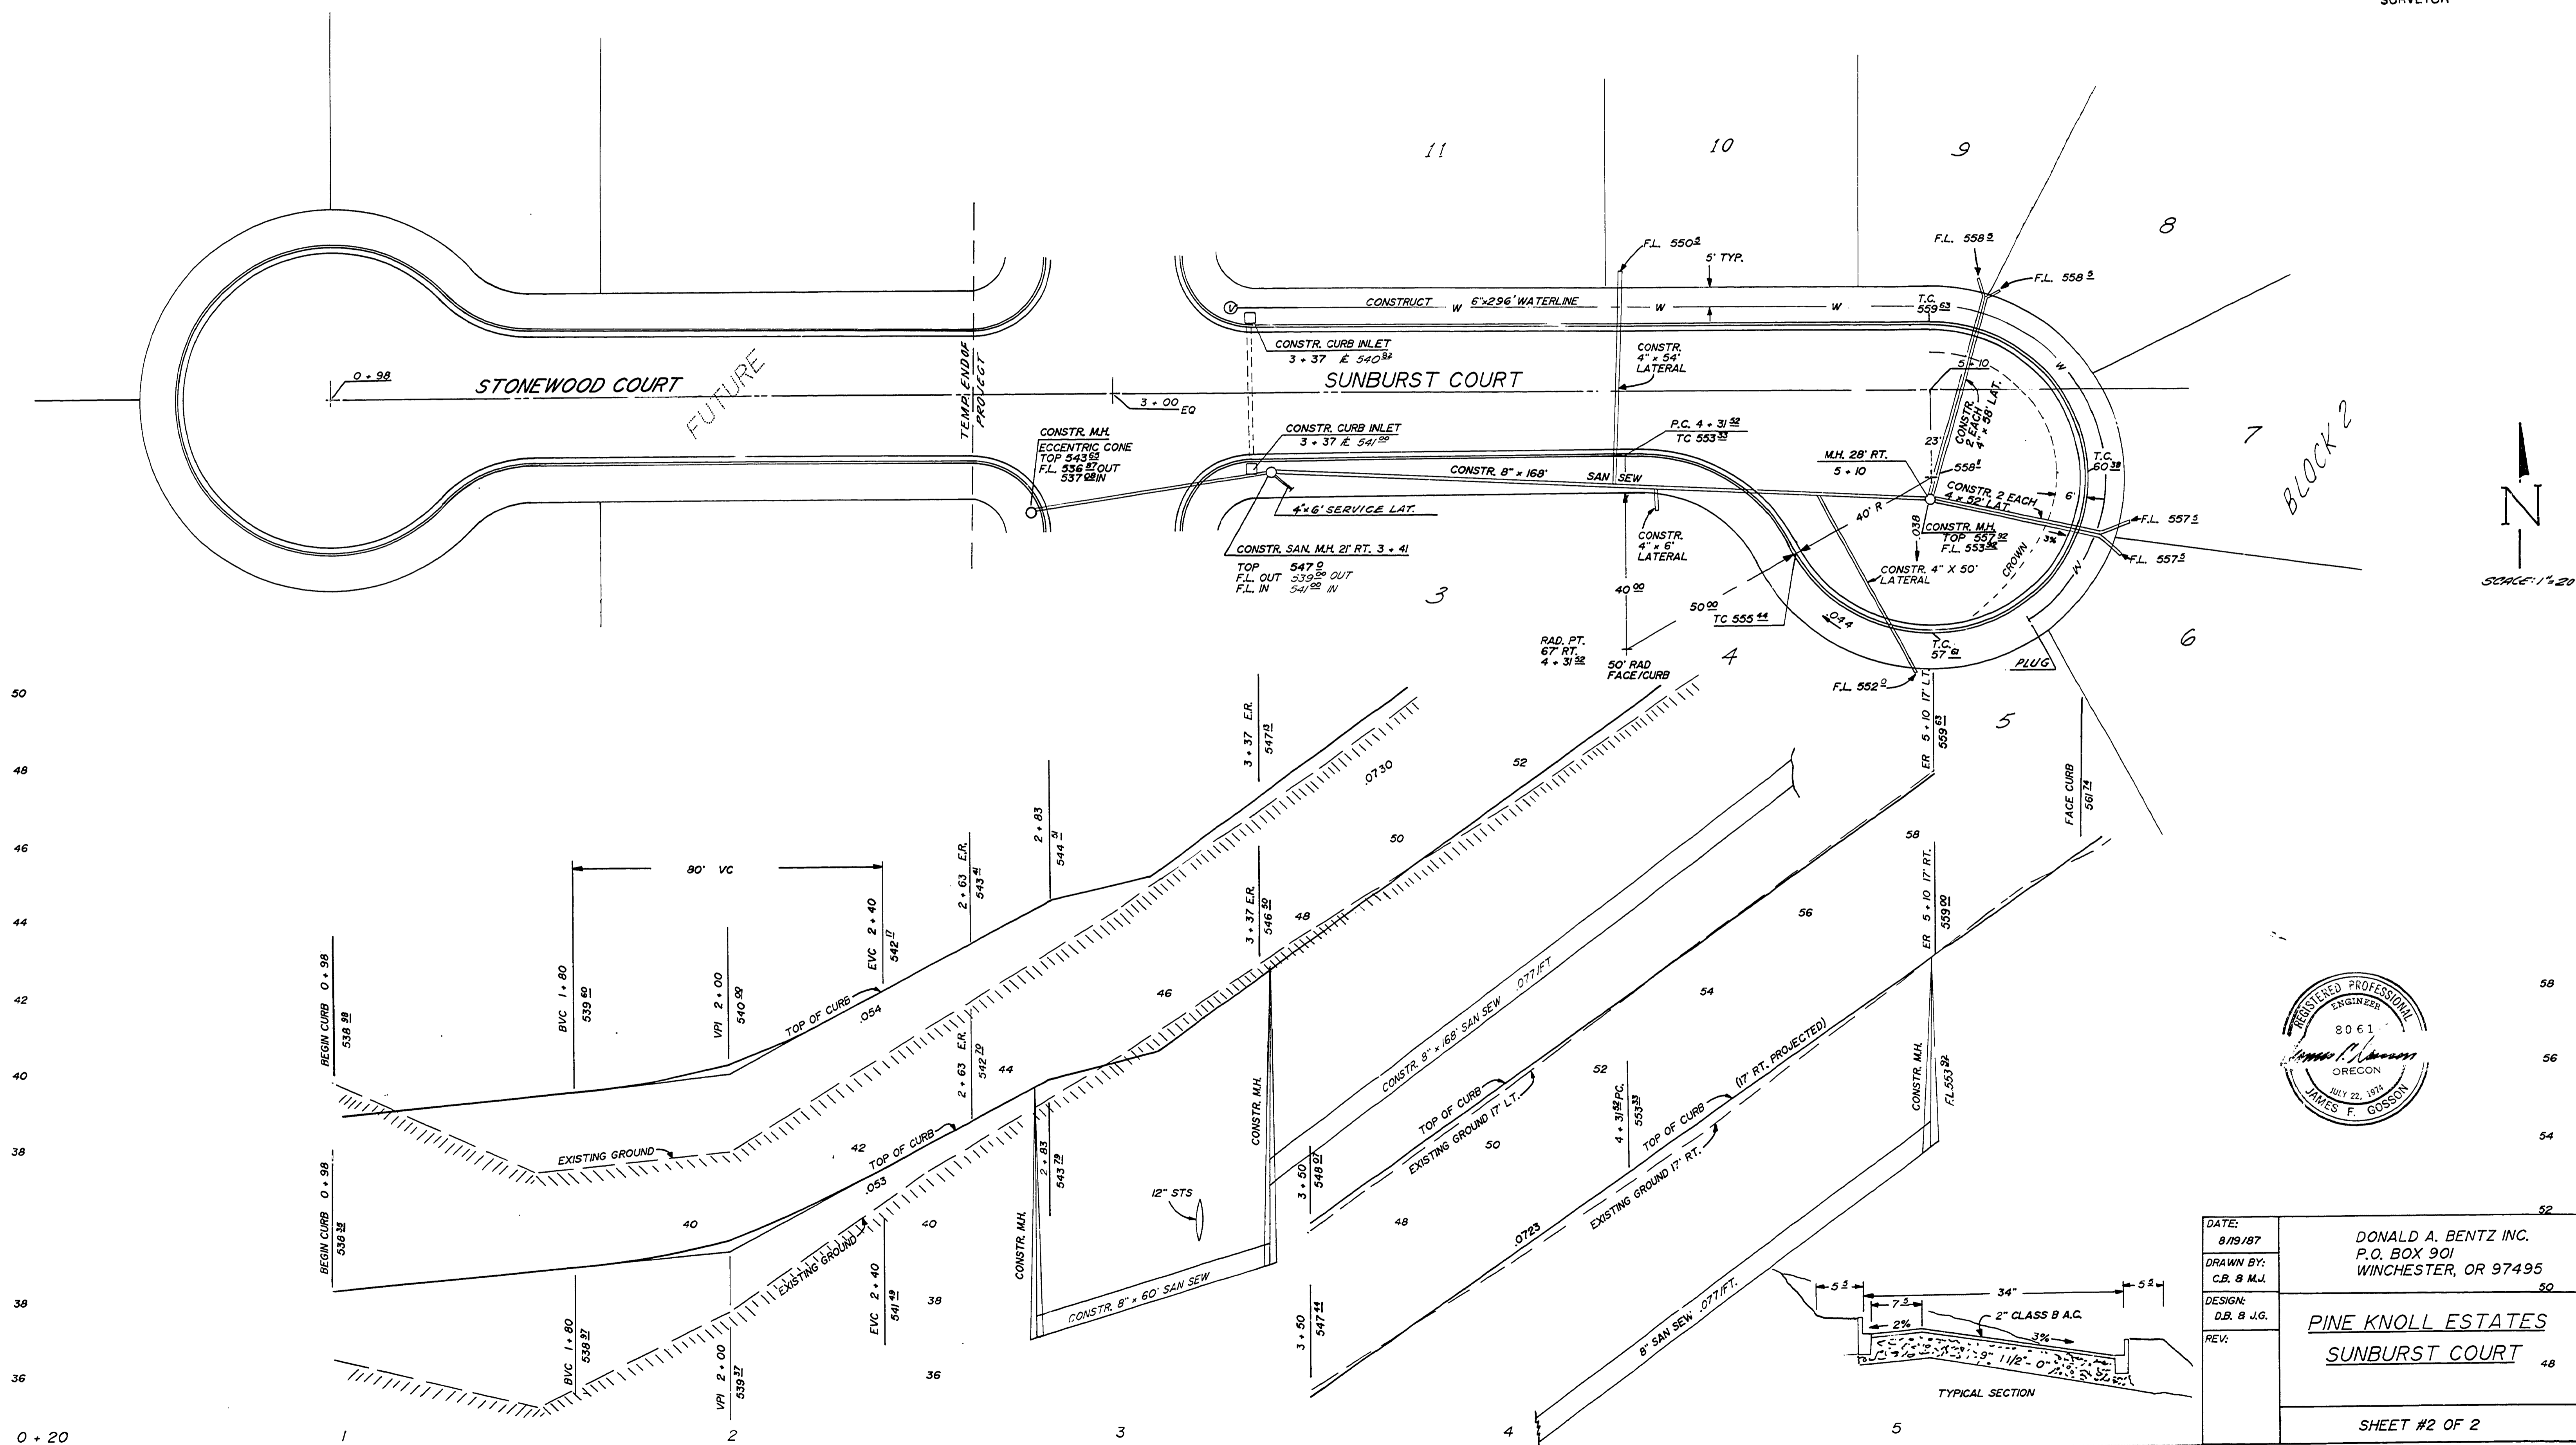

BLACK 2

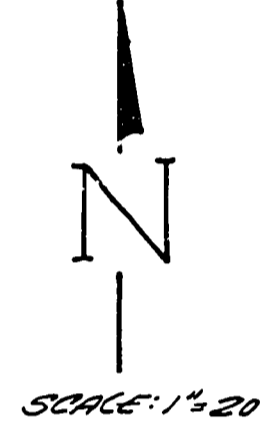

| | |
|--------------------------|--|
| DATE: 8/19/87 | DONALD A. BENTZ INC. P.O. BOX 901 WINCHESTER, OR 97495 |
| DRAWN BY: C.B. B.M.J. | |
| DESIGN: D.B. B.J.G. | PINE KNOLL ESTATES SUNBURST COURT |
| REV: | |
| SHEET #2 OF 2 | |

CO. RD. #393-B

78

ROAD 393B