


SCALE 1" = 30'

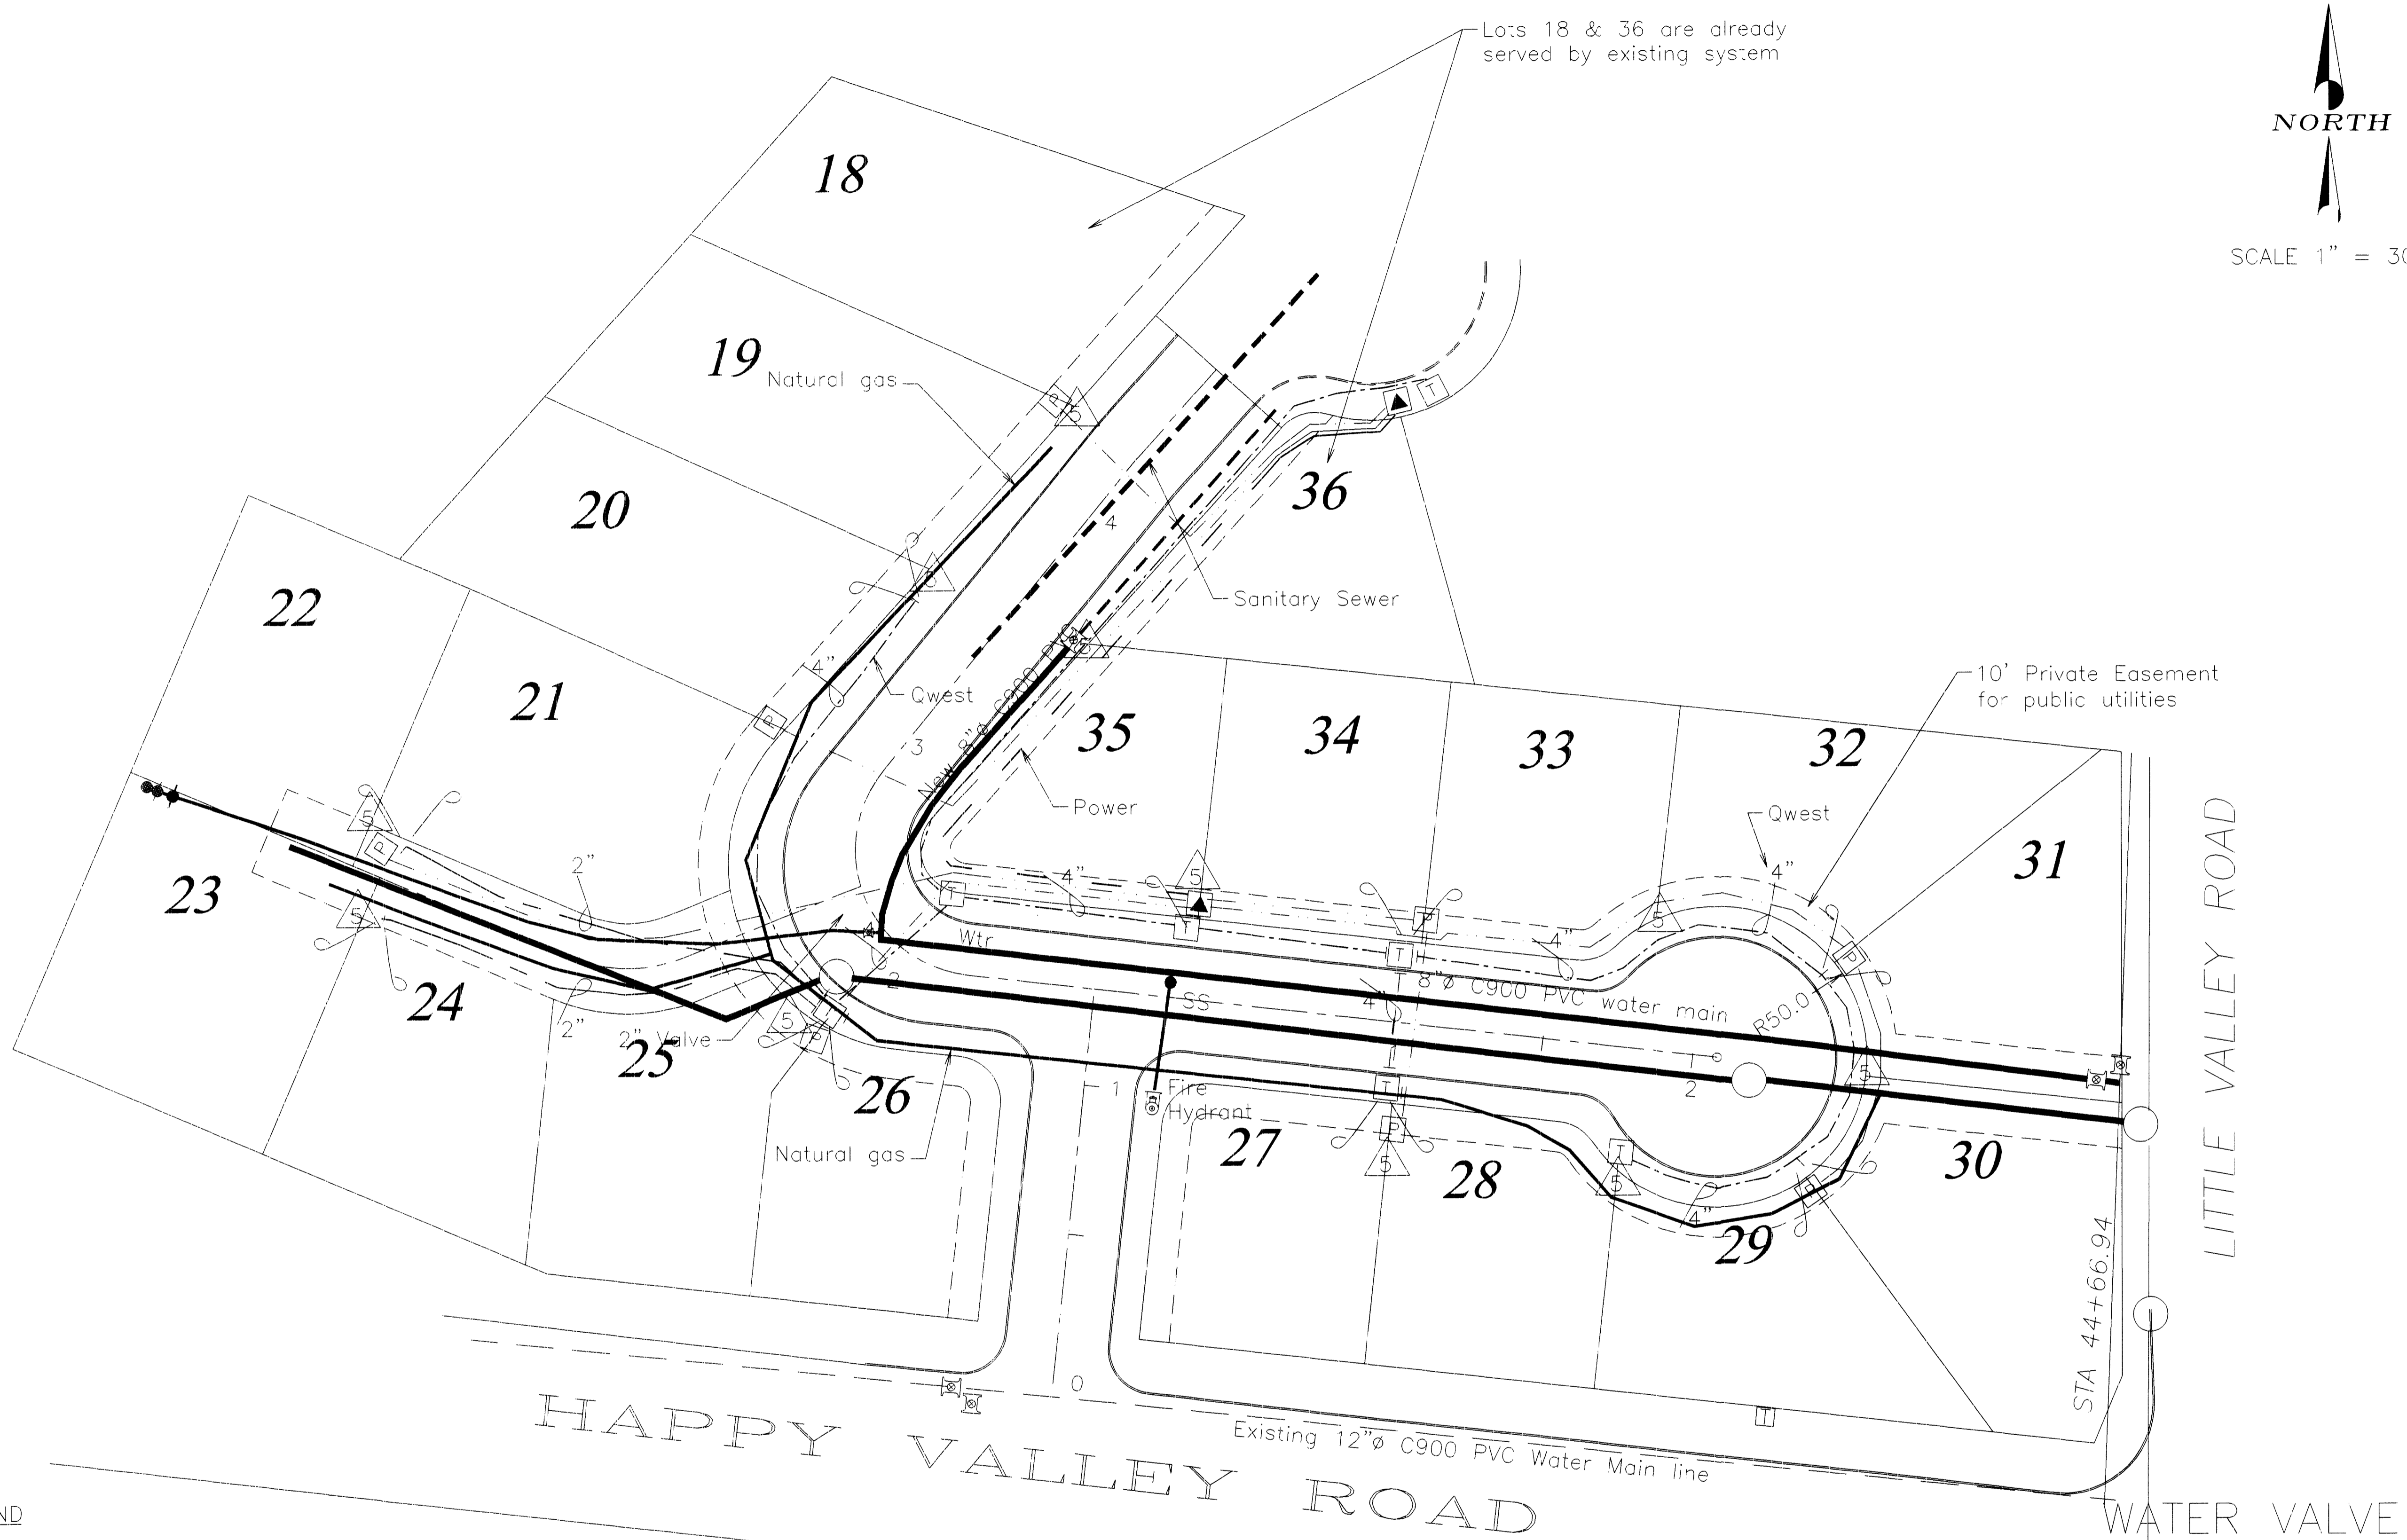

Lots 18 & 36 are already served by existing system

10' Private Easement for public utilities

STA 44+66.94

WATER VALVE

LEGEND

- 12" — NEW WATERLINE W/DIAMETER
- - - - - EXISTING WATERLINE
- ⊠ VALVE
- ⊠ EXISTING WATER METER (LONG SIDE SINGLE OR DOUBLE METER)
- ⊠ 1" ∅ PVC PIPE TIE TO NEW WATERLINE
- ⊠ EXISTING WATER METER (SHORT SIDE SINGLE METER)
- ⊠ 3/4" ∅ PVC PIPE TIE TO NEW WATERLINE
- ⊠ EXISTING WATER METER (SHORT SIDE SINGLE OR DOUBLE METER)
- ⊠ 1" ∅ PVC PIPE TIE TO NEW WATERLINE
- ⊠ NEW METER - INSTALL 1" ∅ SERVICE LINE TAP TO METER
- ⊠ BOX LOCATION
- ⊠ TB CONCRETE THRUST BLOCK
- ⊠ (F-4) NEW FIRE HYDRANT

ALL MJ FITTINGS SHALL USE MEGA LUG ASSEMBLY

ROSEWOOD ESTATES PHASE IV
 HAPPY VALLEY ROAD
 ROSEBURG, OREGON

Contractor: Mark Weeks

Utilities
 System Construction
 Details

SHEET
 8 OF 7

R406UTIL