

FILED  
RECEIVED  
AUG 3 1982  
COUNTY SURVEYOR  
DOUGLAS COUNTY, OREGON

MENASHA CORP.

THORNTON OAR CREEK TIMBER CO.

Found Brass Cap mkd.  
"T 22 S, R 12 W, W.M.  
S 3, S 4, S 9, S 10  
County Surveyor, 1956"  
From which a;  
38" Cedar, original BT.  
Scribes visible  
Bears N 12° W, 11.9 ft.  
38" Spruce, original BT.  
Old face  
Bears S 85° E, 29.0 ft.  
(Record N 85° E)  
12" Hemlock BT.  
Scribes visible  
Bears N 40° W, 19.6 ft.  
18" Hemlock BT.  
Scribes visible  
Bears S 75° W, 25.5 ft.  
(Record S 75° W, 25.0 ft.)

S 89° 17' 19.9" E, 2685.15  
(Byron Record S 89° 25' E, 2688.75)  
(Luckman Record S 89° 24' 41", 2684.00)  
(U.S.G.L.O. Record S 89° 30' E, 2666.40)

Found Brass Cap mkd.  
"T 22 S, R 12 W  
1/4, S 3, S 10  
County Survey, 1956"  
From which a;  
60" Spruce BT.  
Pitched over face  
Bears S 66° E, 13.7 ft.  
24" Cedar BT.  
Scribes visible  
Bears S 16° E, 19.2 ft.

2586.59  
(Record 2640.0)

N 0° 43' 52.3" W, 5133.18  
(U.S.G.L.O. Record North, 5280.00)


1283.29  
(Record 1320.0)

1283.30  
(Record 1320.0)

1283.30  
(Record 1320.0)

1283.30  
(Record 1320.0)

1283.30  
(Record 1320.0)

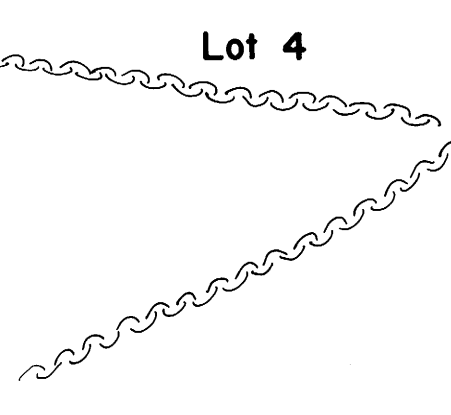

Set Brass Cap mkd.  
"T 22 S, R 12 W, W.M.  
W 1/16, S 3, S 10  
Shaner Engineering  
RLS 430, 1982"  
From which a;  
1" Iron pipe  
Bears S 8° W, 2.3 ft.  
36" Douglas Fir BT, I scribed  
"W 1/16, S 3, BT"  
Bears N 49° E, 101.1 ft.  
12" Hemlock BT, I scribed  
"W 1/16, S 3, BT"  
Bears N 83° E, 27.6 ft.  
36" Douglas Fir Stump BT, I scribed  
"W 1/16, S 10, BT"  
Bears S 65° W, 57.3 ft.  
Corner falls approx. 10 east  
of bottom of draw.

1342.57  
(U.S.G.L.O. Record 1333.20)

Set Brass Cap mkd.  
"T 22 S, R 12 W, W.M.  
C 1/4, S 10  
Shaner Engineering  
RLS 430, 1982"  
From which a;  
24" Alder BT, I bark scribed  
"C 1/4, S 10, BT"  
Bears N 87° E, 8.8 ft.  
8" Hemlock BT, I scribed  
"C 1/4, S 10, BT"  
Bears S 35° W, 43.0 ft.  
32" Cedar BT, I scribed  
"C 1/4, S 10, BT"  
Bears N 65° W, 80.3 ft.  
Corner lies + 250 ft. North  
of main east-west ridge.

2555.67

5109.47

1276.90

2033.80

1276.90

1276.90

1276.90

1276.90

NW 1/4, DOUGLAS COUNTY PROPERTY

MOORE OREGON LBR. CO.

Lot 5

Lot 6

INTERNATIONAL PAPER CO.  
Lot 12

DOUGLAS COUNTY  
Lot 11

MOORE OREGON LBR. CO.  
Lot 13

MOORE OREGON LBR. CO.  
Lot 14

MOORE OREGON LBR. CO.

Set Brass Cap mkd.  
"T 22 S, R 12 W, W.M.  
CS 1/16, S 10  
Shaner Engineering  
RLS 430, 1982"  
From which a;  
8" Douglas Fir BT, I scribed  
"CS 1/16, S 10, BT"  
Bears S 3° E, 20.0 ft.  
8" Hemlock BT, I scribed  
"CS 1/16, S 10, BT"  
Bears N 79° W, 32.5 ft.  
10" Douglas Fir BT, I scribed  
"CS 1/16, S 10, BT"  
Bears N 4° W, 55.2 ft.  
Corner lies on spur ridge  
top runs S 16° W.


Found Brass Cap mkd.  
"T 22 S, R 12 W  
1/4, S 10, S 15  
PLS 1091, 1982"  
From which a;  
8" Alder BT.  
Bark scribes  
Bears N 68° W, 11.2 ft.  
8" Alder BT.  
Bark scribes  
Bears S 20° W, 5.5 ft  
(Record S 16° W)

Set Brass Cap mkd.  
"T 22 S, R 12 W, W.M.  
1/4, S 9, S 10  
Shaner Engineering  
RLS 430, 1982"  
From which a;  
18" Douglas Fir BT, I scribed  
"1/4, S 10, BT"  
Bears S 80° E, 84.3 ft.  
28" Hemlock BT, I scribed  
"1/4, S 9, BT" on bark,  
Bears S 46° W, 75.0 ft.  
Corner falls in bottom of  
a draw, North, 120 ft. from  
the top of a main ridge,  
which runs east-west.

Set Brass Cap mkd.  
"T 22 S, R 12 W, W.M.  
S 1/16, S 9, S 10  
Shaner Engineering  
RLS 430, 1982"  
From which a;  
12" Douglas Fir BT, I scribed  
"S 1/16, S 9, BT"  
Bears S 14° W, 16.2 ft.  
12" Douglas Fir BT, I scribed  
"S 1/16, S 10, BT"  
Bears S 70° E, 22.3 ft.  
Corner lies South 90 ft. from  
top of SE-NW ridge.

Found Brass Cap mkd.  
"T 22 S, R 12 W  
S 9, S 10, S 15, S 16"  
From which a;  
46" Spruce Stump, original BT.  
Rotted face  
Bears N 48 1/2° E, 50.0 ft.  
(Record 47.5 ft.)  
56" Spruce Stump, original BT.  
No face visible  
Bears S 84° E, 40.3 ft.  
36" Spruce Stump, original BT.  
Scribes "BT" visible  
Bears S 1/2° W, 56.4 ft.  
(Record 53.5 ft.)  
(No sign of Fir, original BT,  
N 69 1/2° W, 71.9 ft.)  
12" Alder BT.  
Bark scribes visible  
Bears N 30° W, 37.9 ft.

12" Alder BT.  
Bark scribes visible  
Bears N 45° E, 38.9 ft.  
(Record N 48° E)  
12" Hemlock BT.  
Scribes visible  
Bears S 22° E, 17.1 ft.  
18" Hemlock BT.  
Scribes visible  
Bears S 44° W, 55.0 ft.

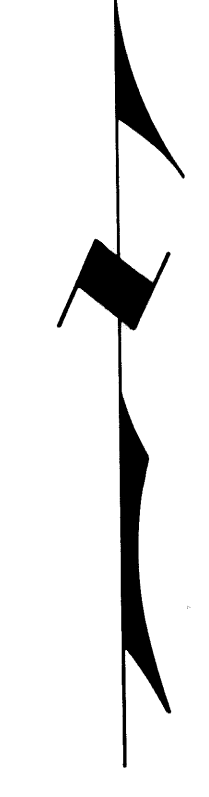

200 0 200 400  
Scale 1 inch = 200 feet

LEGEND  
Corner found  
Corner Set\*  
Corner computed, not set  
Line Traversed  
Line computed, not run  
Ridge line  
Access Road  
Impossible break in road

\*Corners set were a 2 1/2" Brass Cap  
on a 2" x 30" iron pipe.

Found Brass Cap mkd.  
"T 22 S, R 12 W  
1/4, S 10, S 11  
County Survey, 1959"  
From which a;  
60" Fir Stump, original BT.  
Scribes visible  
Bears S 85° W, 16.5 ft.  
40" Cedar Stump, BT.  
Scribes visible  
Bears S 2° E, 7.0 ft.  
24" Hemlock BT  
Healed over face  
Bears N 80° W, 15.0

NARRATIVE  
The survey was performed for the purpose of setting property corners.  
A Franke 20" theodolite and a Mac I EDM were used.

PROPERTY LINE SURVEY IN  
SECTION 10, T22S, R12W, W.M.  
DOUGLAS COUNTY, OREGON

For: Moore Mill & Lumber Co.  
P.O. Box 277  
Bandon, Oregon 97411

By: Shaner Engineering, Inc.  
P.O. Box 1430  
Roseburg, Oregon 97470

June, 1982

REGISTERED  
PROFESSIONAL  
LAND SURVEYOR  
B A Shaner  
OREGON  
OCT 4 1981  
BRUCE A SHANER  
430