
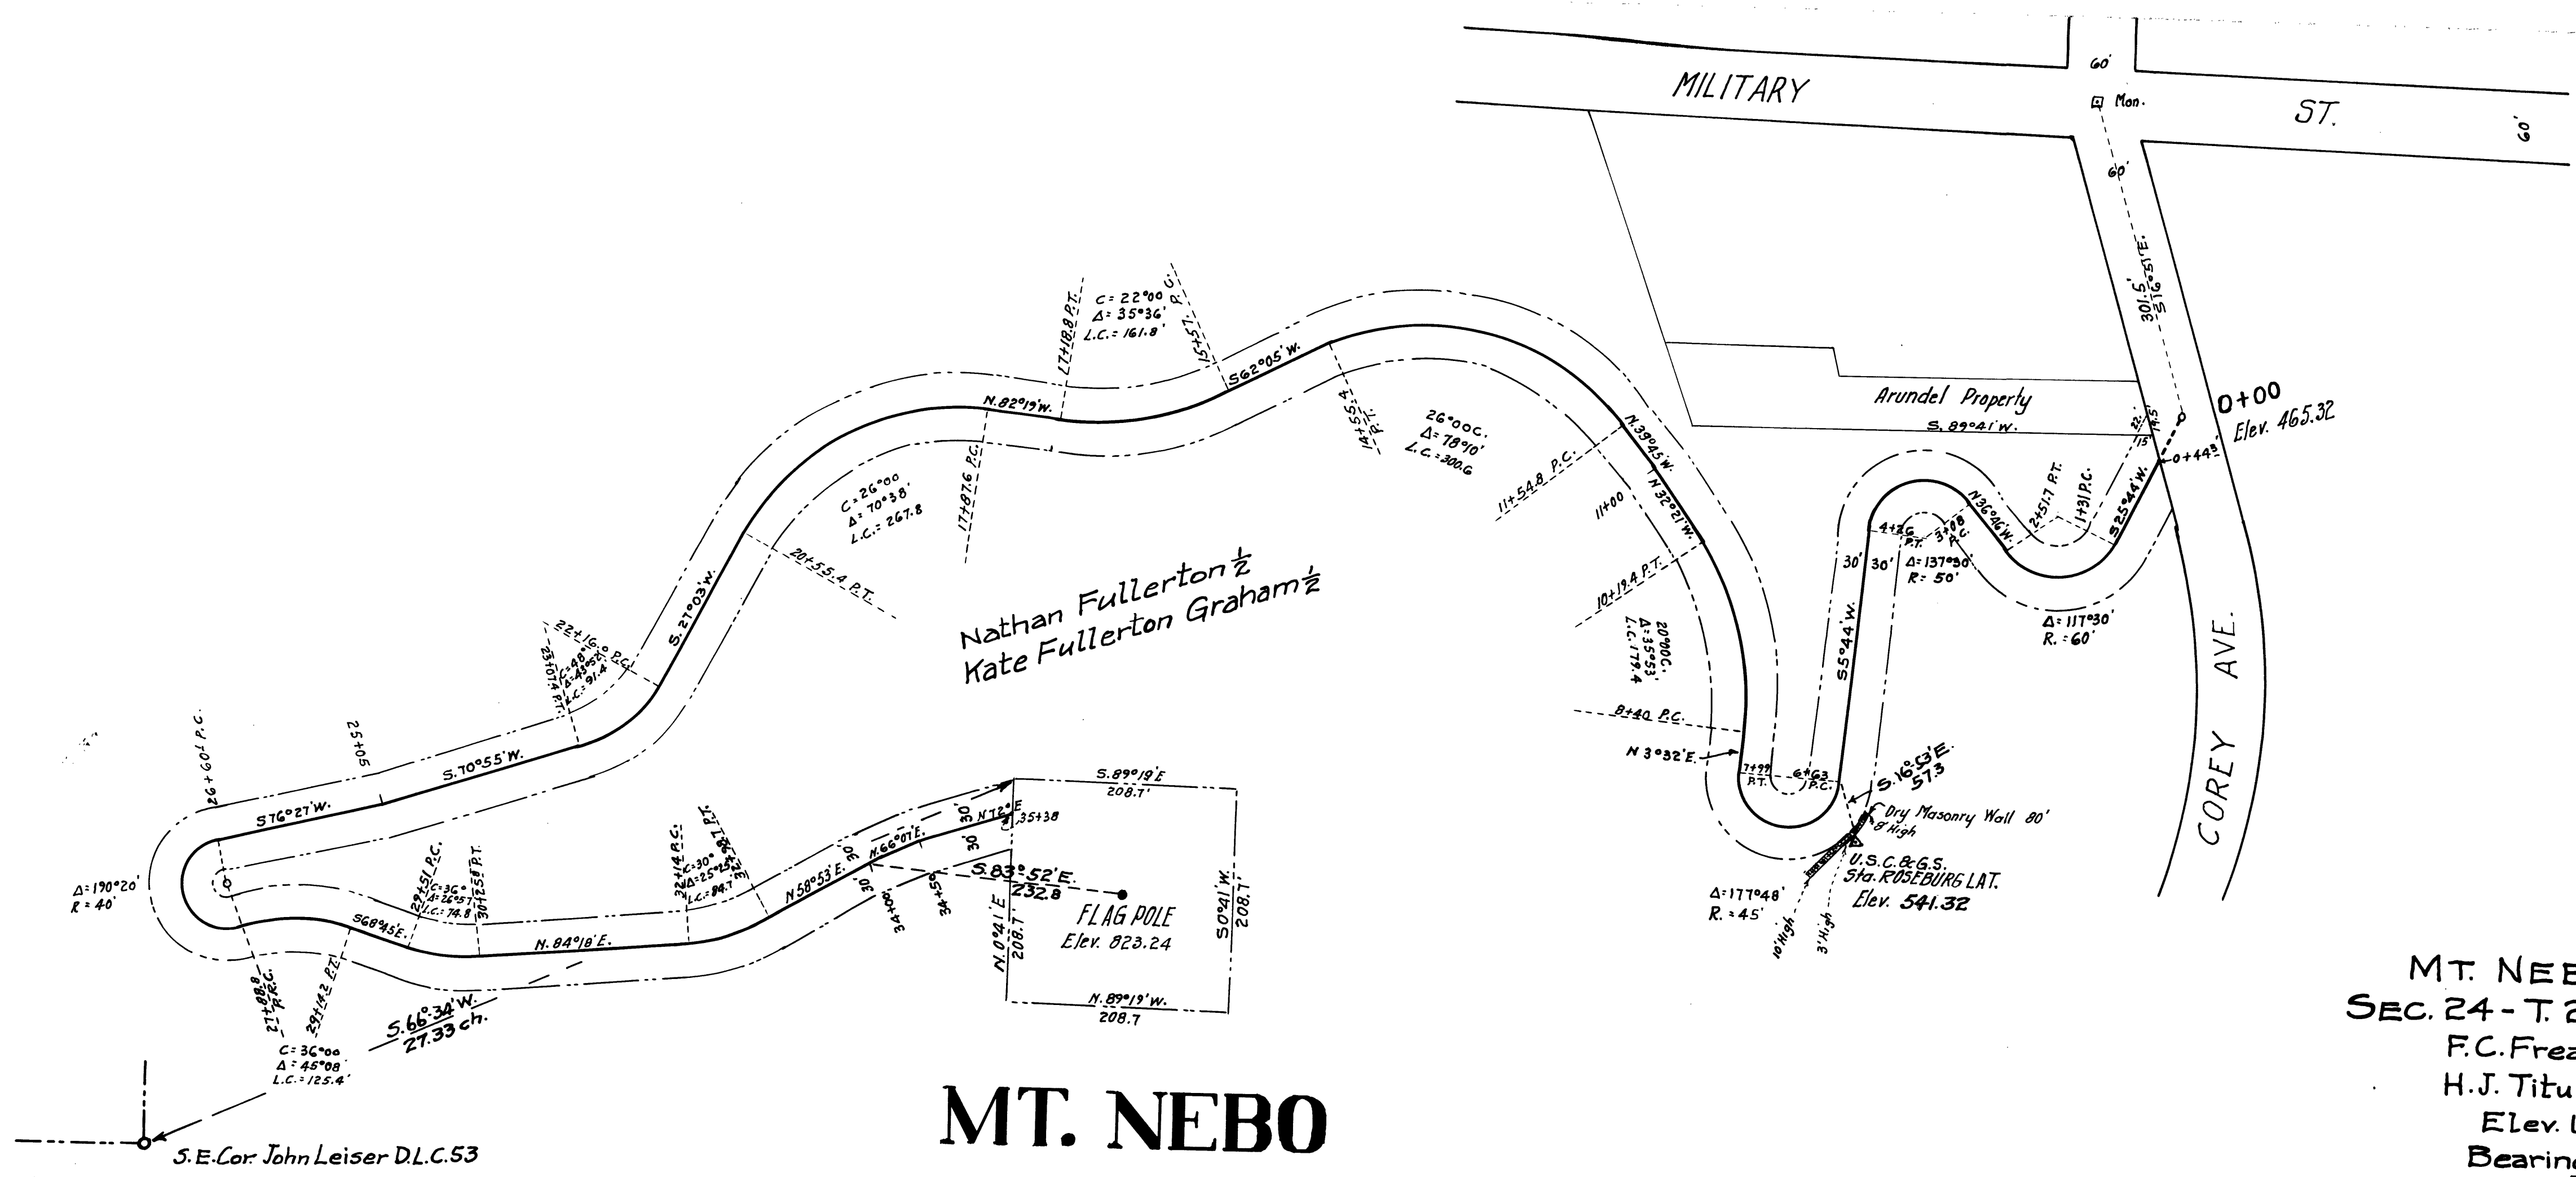


FILED
 Date: 2/12/2002 By: J.D.
 This survey consists of:
 Map: RM 4-10
 Narrative:
 Corner Rpt:


DOUGLAS COUNTY
 SURVEYOR

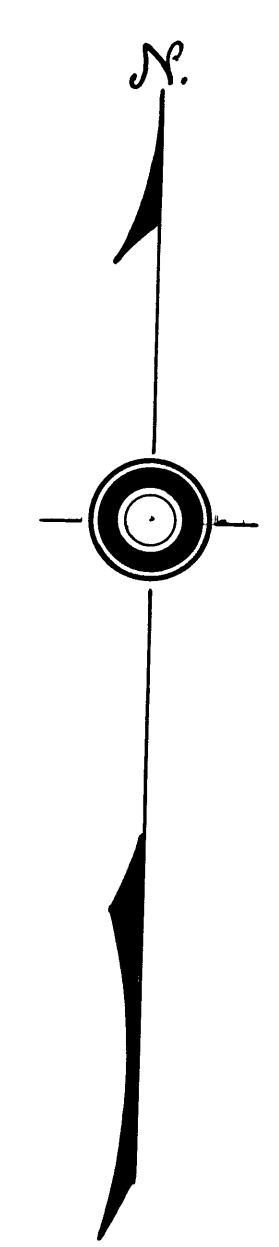

MT. NEBO

MT. NEBO ROAD
 SEC. 24 - T. 27 S. - R. 6 W. - W.M.
 F.C. Frear Locator
 H.J. Titus Transit & Map
 Elev. U.S.G.S.
 Bearings True.
 Apr 1935

SCALE { 1"=100' Horiz.
 1"=10' Vert.
 TOTAL EXCAV. 8200 C.Y.
 ROAD BED 20'

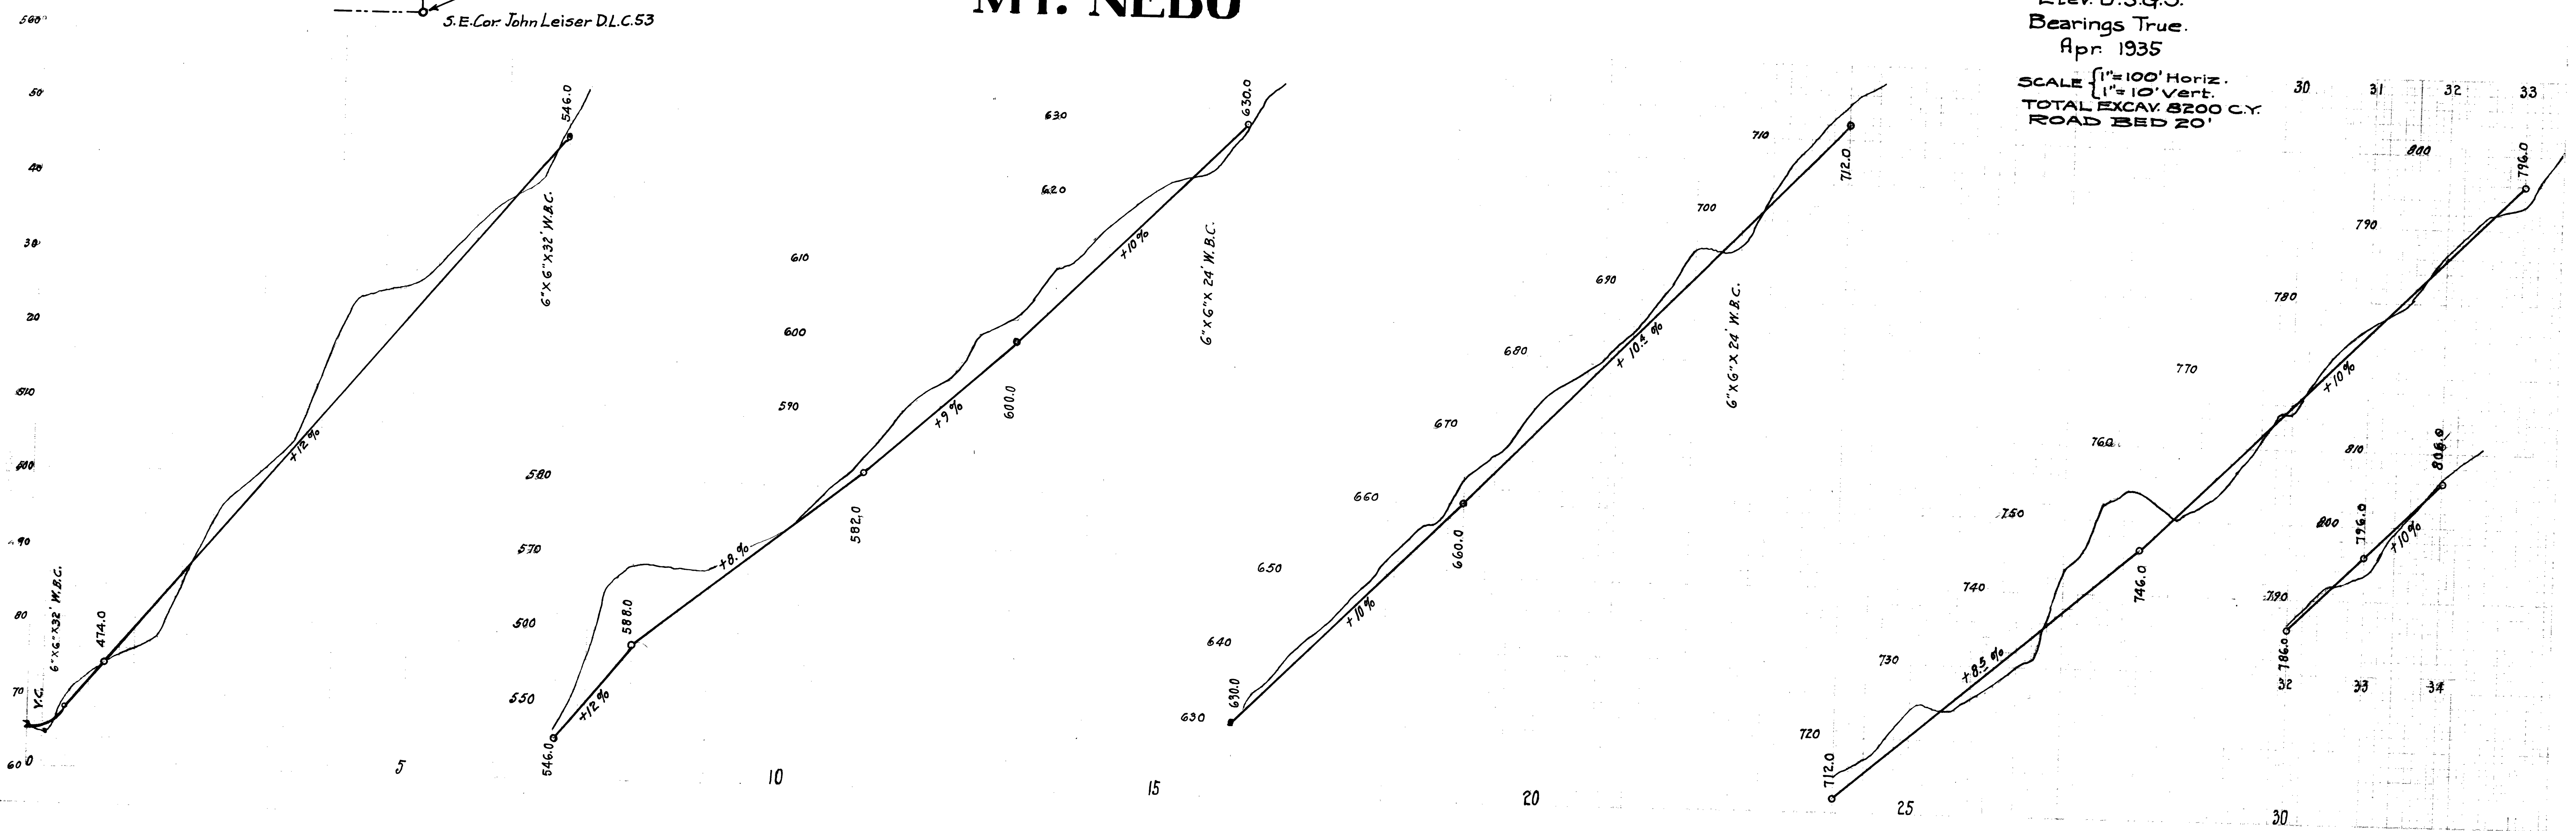

MAP FILE RM 4-10