

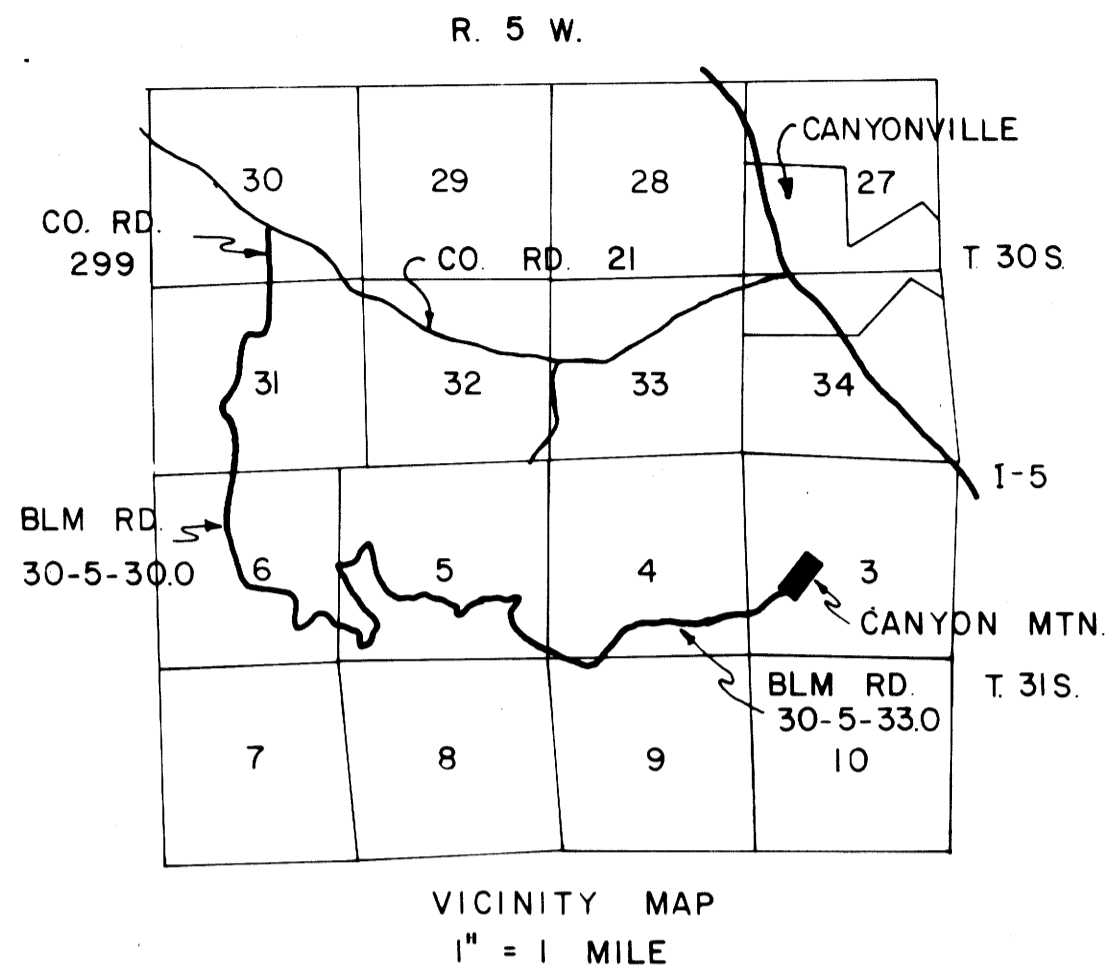


RIGHT-OF-WAY APPLICATION MAP
CANYON MTN. MICROWAVE
COMMUNICATION SITE
FOR
DOUGLAS COUNTY
MAR. 1980

REVISED
4-14-80,
1-20-86

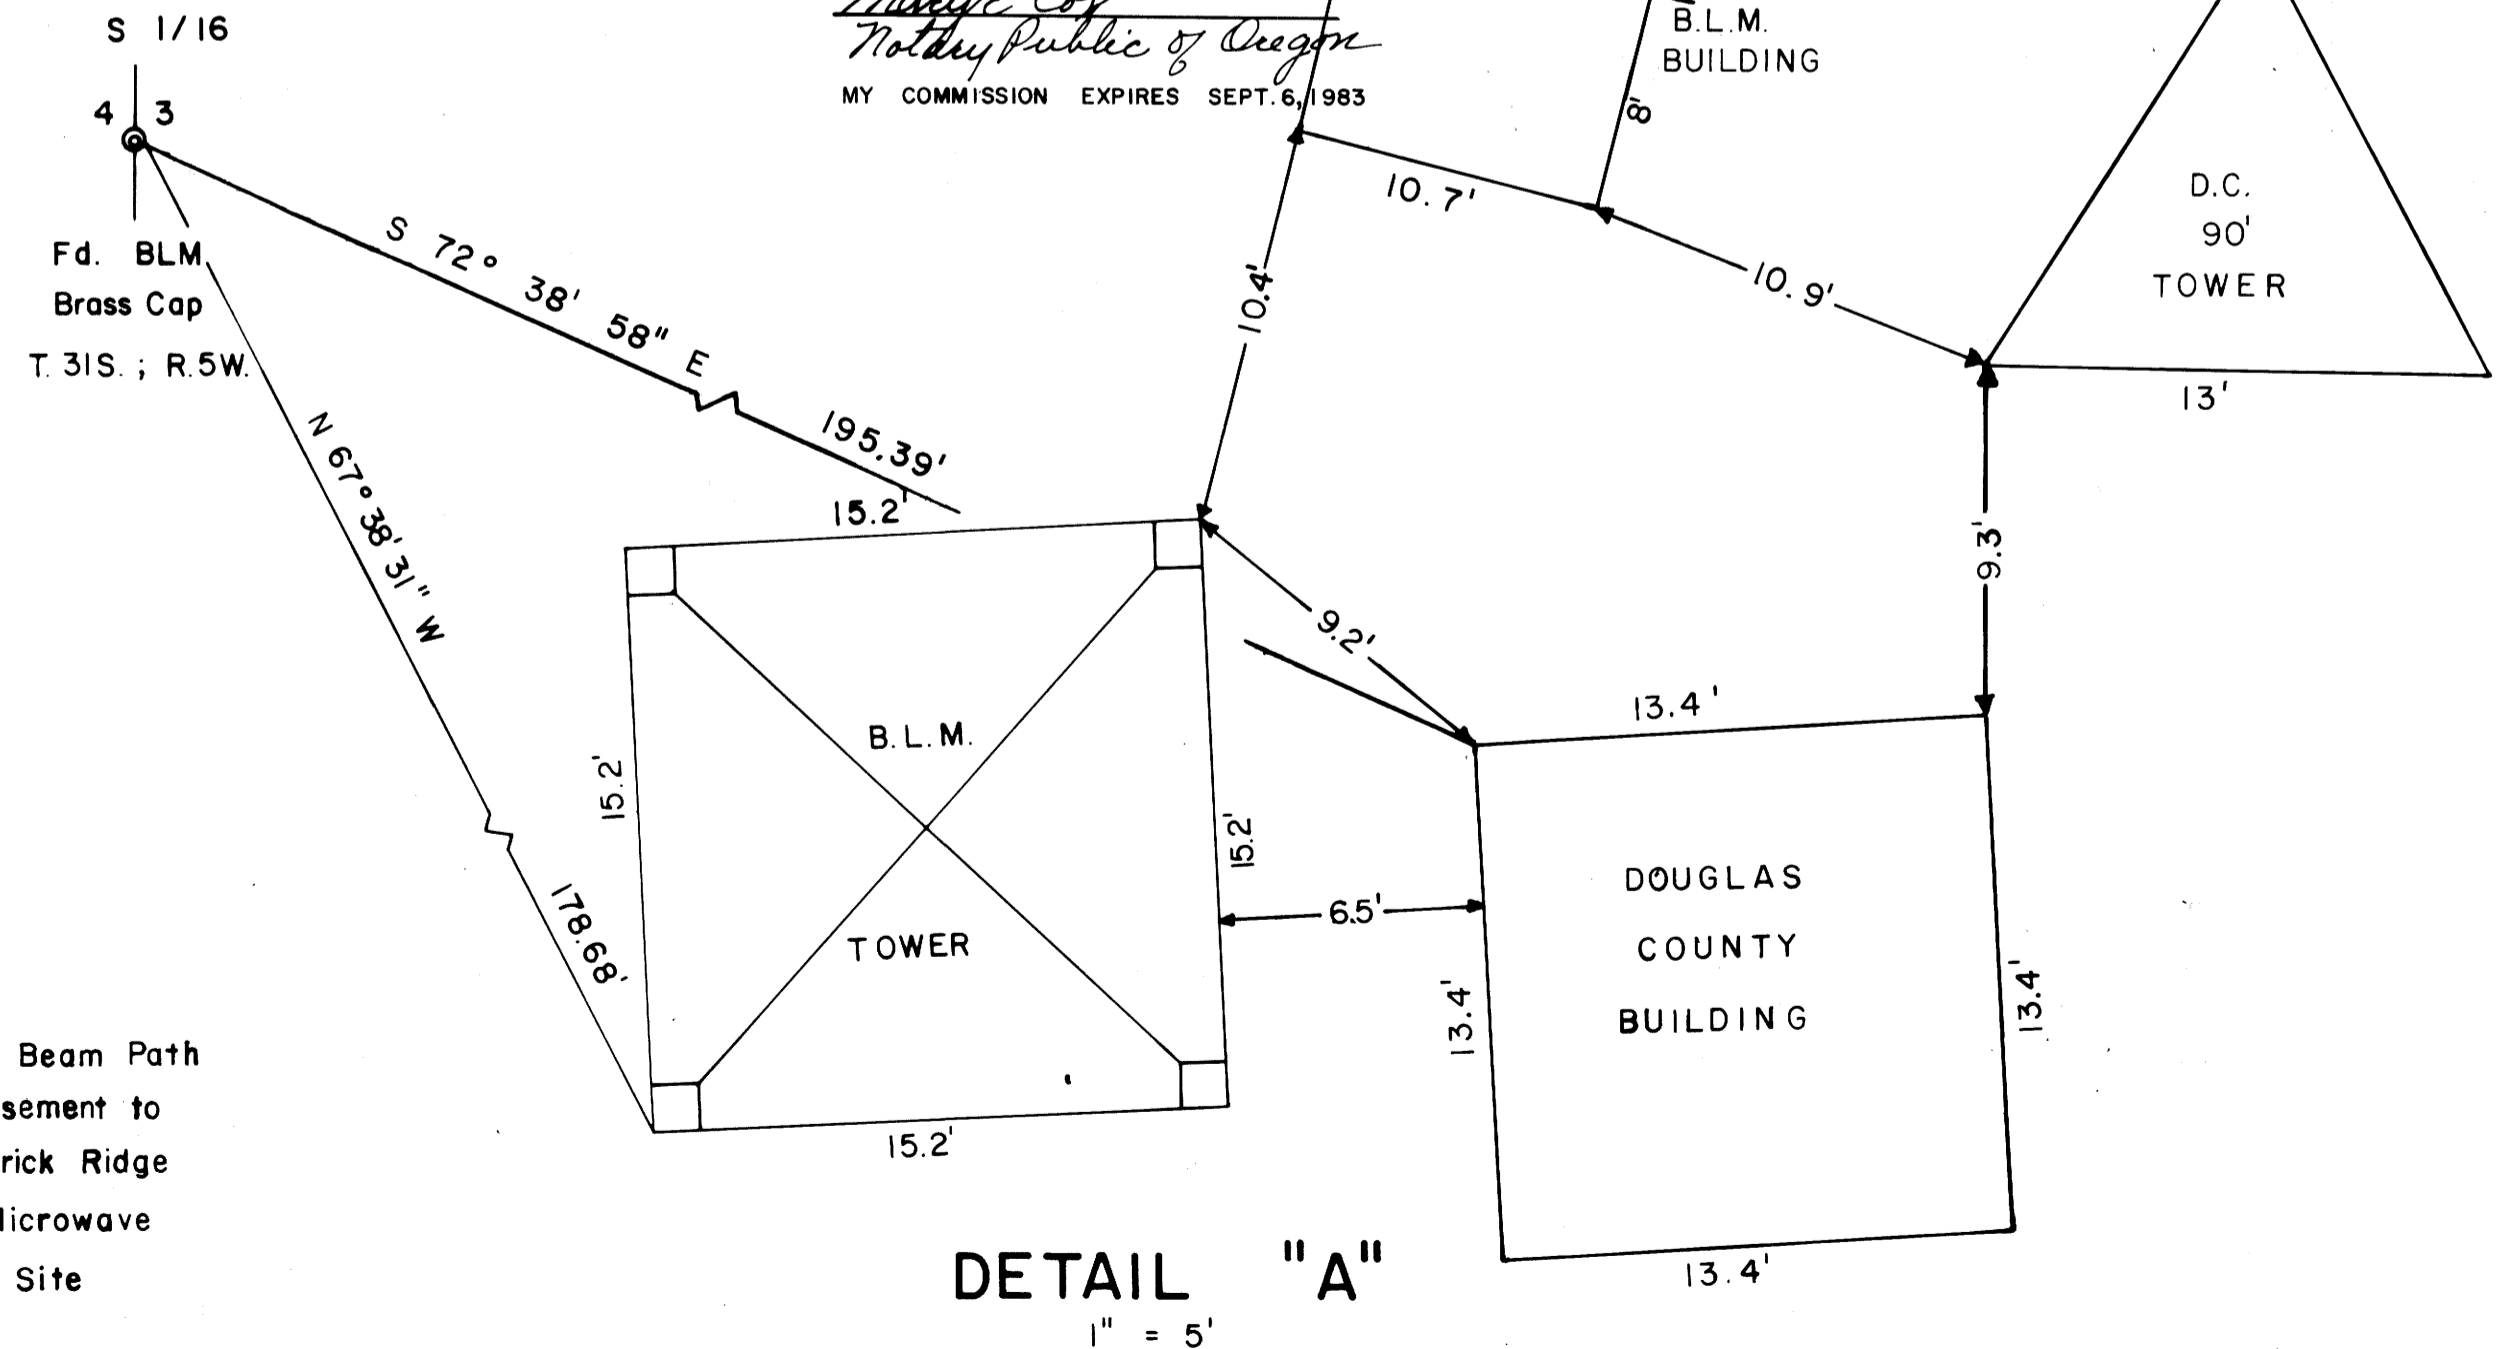

- LEGEND**
- ▲ EXT'G. ANTENNA
 - 1/2" IP (found)
 - POWER POLE
 - ▣ CONC. SLAB with ANTENNA

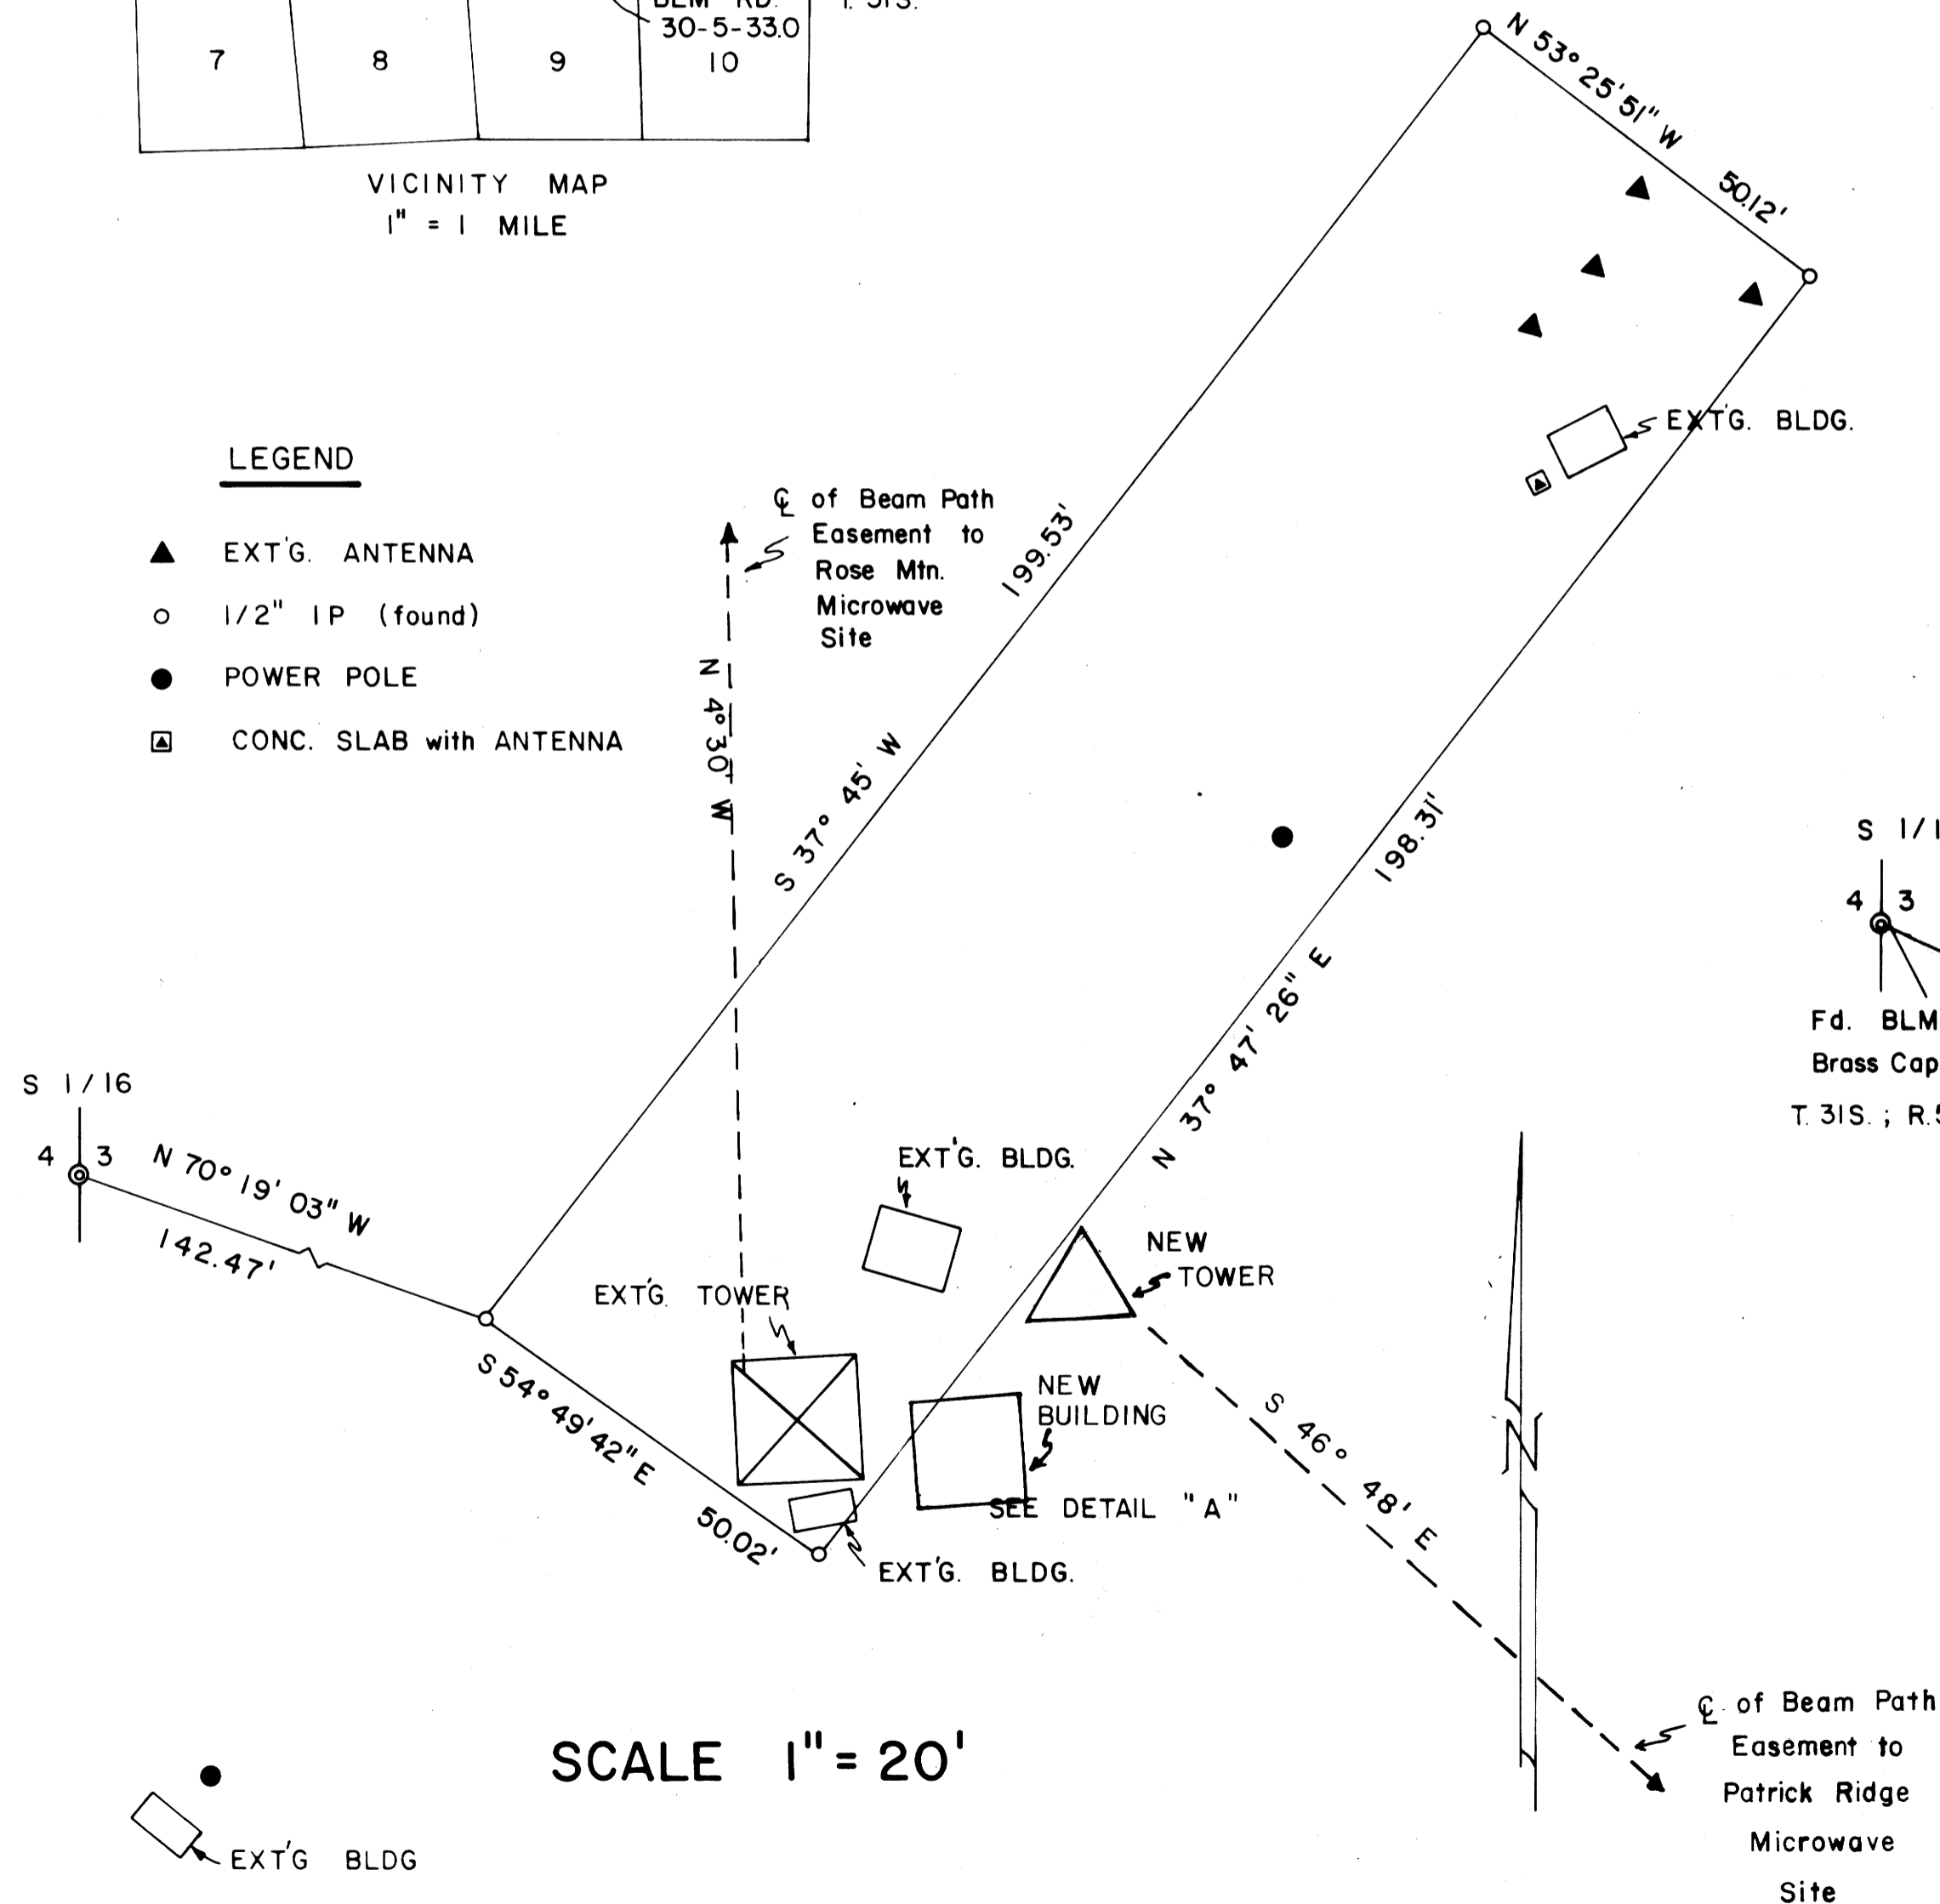

SURVEYOR'S STATEMENT

Francis L. Ingram states that he is by occupation a registered Land Surveyor, employed by Douglas County as Douglas County Surveyor and has prepared the information shown hereon of a microwave communication site; that the survey of said work was performed under my supervision and authority and was performed on the 20th day of March, 1980, and that the information gathered from said survey is accurately represented on this map.

Francis L. Ingram
(Signature of Surveyor) DEPUTY

APPLICANT'S CERTIFICATE

This is to certify that Francis L. Ingram, who subscribed the statement hereon, is the person employed by the undersigned applicant to prepare this map, which has been adopted by the applicant as the approximate final location of the works thereby shown; and that this map is filed as a part of the complete application, and in order that the applicant may obtain the benefits of the act of October 21, 1976 (90 Stat. 2743; 43 U.S.C. 1761); and I further certify that the right-of-way herein described is desired for a microwave communication site.

Ronald H. Larson
Signature of applicant

FACILITIES COORDINATOR
Title

DOUGLAS COUNTY
Organization

Bill Vian
Chairman, D.C.B.C.

Attest:

Mary Cox
Notary Public of Oregon
MY COMMISSION EXPIRES SEPT. 6, 1983

SUBSEQUENT APPLICANT'S CERTIFICATION

I, Ron Larson, do hereby certify that I am the Facilities Coordinator of Douglas County; that survey of the structures represented on this drawing was originally made as indicated in the other statement and certificate appearing on this map; that the survey as represented on this map was actually made by Francis L. Ingram, Surveyor, for Douglas County under right-of-way OR 8701; that the original tracing is filed in said right-of-way and that we desire to place a microwave dish on the BLM tower shown on the map and to obtain a right-of-way for said microwave communication facilities under the provisions of P.L. 94-579, (Oct. 21, 1976) Title V, 90 Stat. 2743.

Ronald H. Larson
Authorized applicant signature

Bill Vian
Chairman, D.C.B.C.

COMPANY SEAL

Attest:

Mary Cox
Notary Public of Oregon
MY COMMISSION EXPIRES SEPT. 6, 1983

FILED
Date: 2-21-2000 By: JP
This survey consists of: 3 SHEETS
Map: RM4-7C
Narrative: _____
Corner Rpt: _____
DOUGLAS COUNTY
JP SURVEYOR

MAP FILE RM4-7C

MAP FILE RM4-7C