


PROPOSED
SCOTT MTN. MICROWAVE SITE

PL 89
Date: 4/24/2001 By: JR
This survey consists of: 2 sheets
Map: RM 4-83
Narrative: _____
Corner Rpt: _____
DOUGLAS COUNTY
SURVEYOR

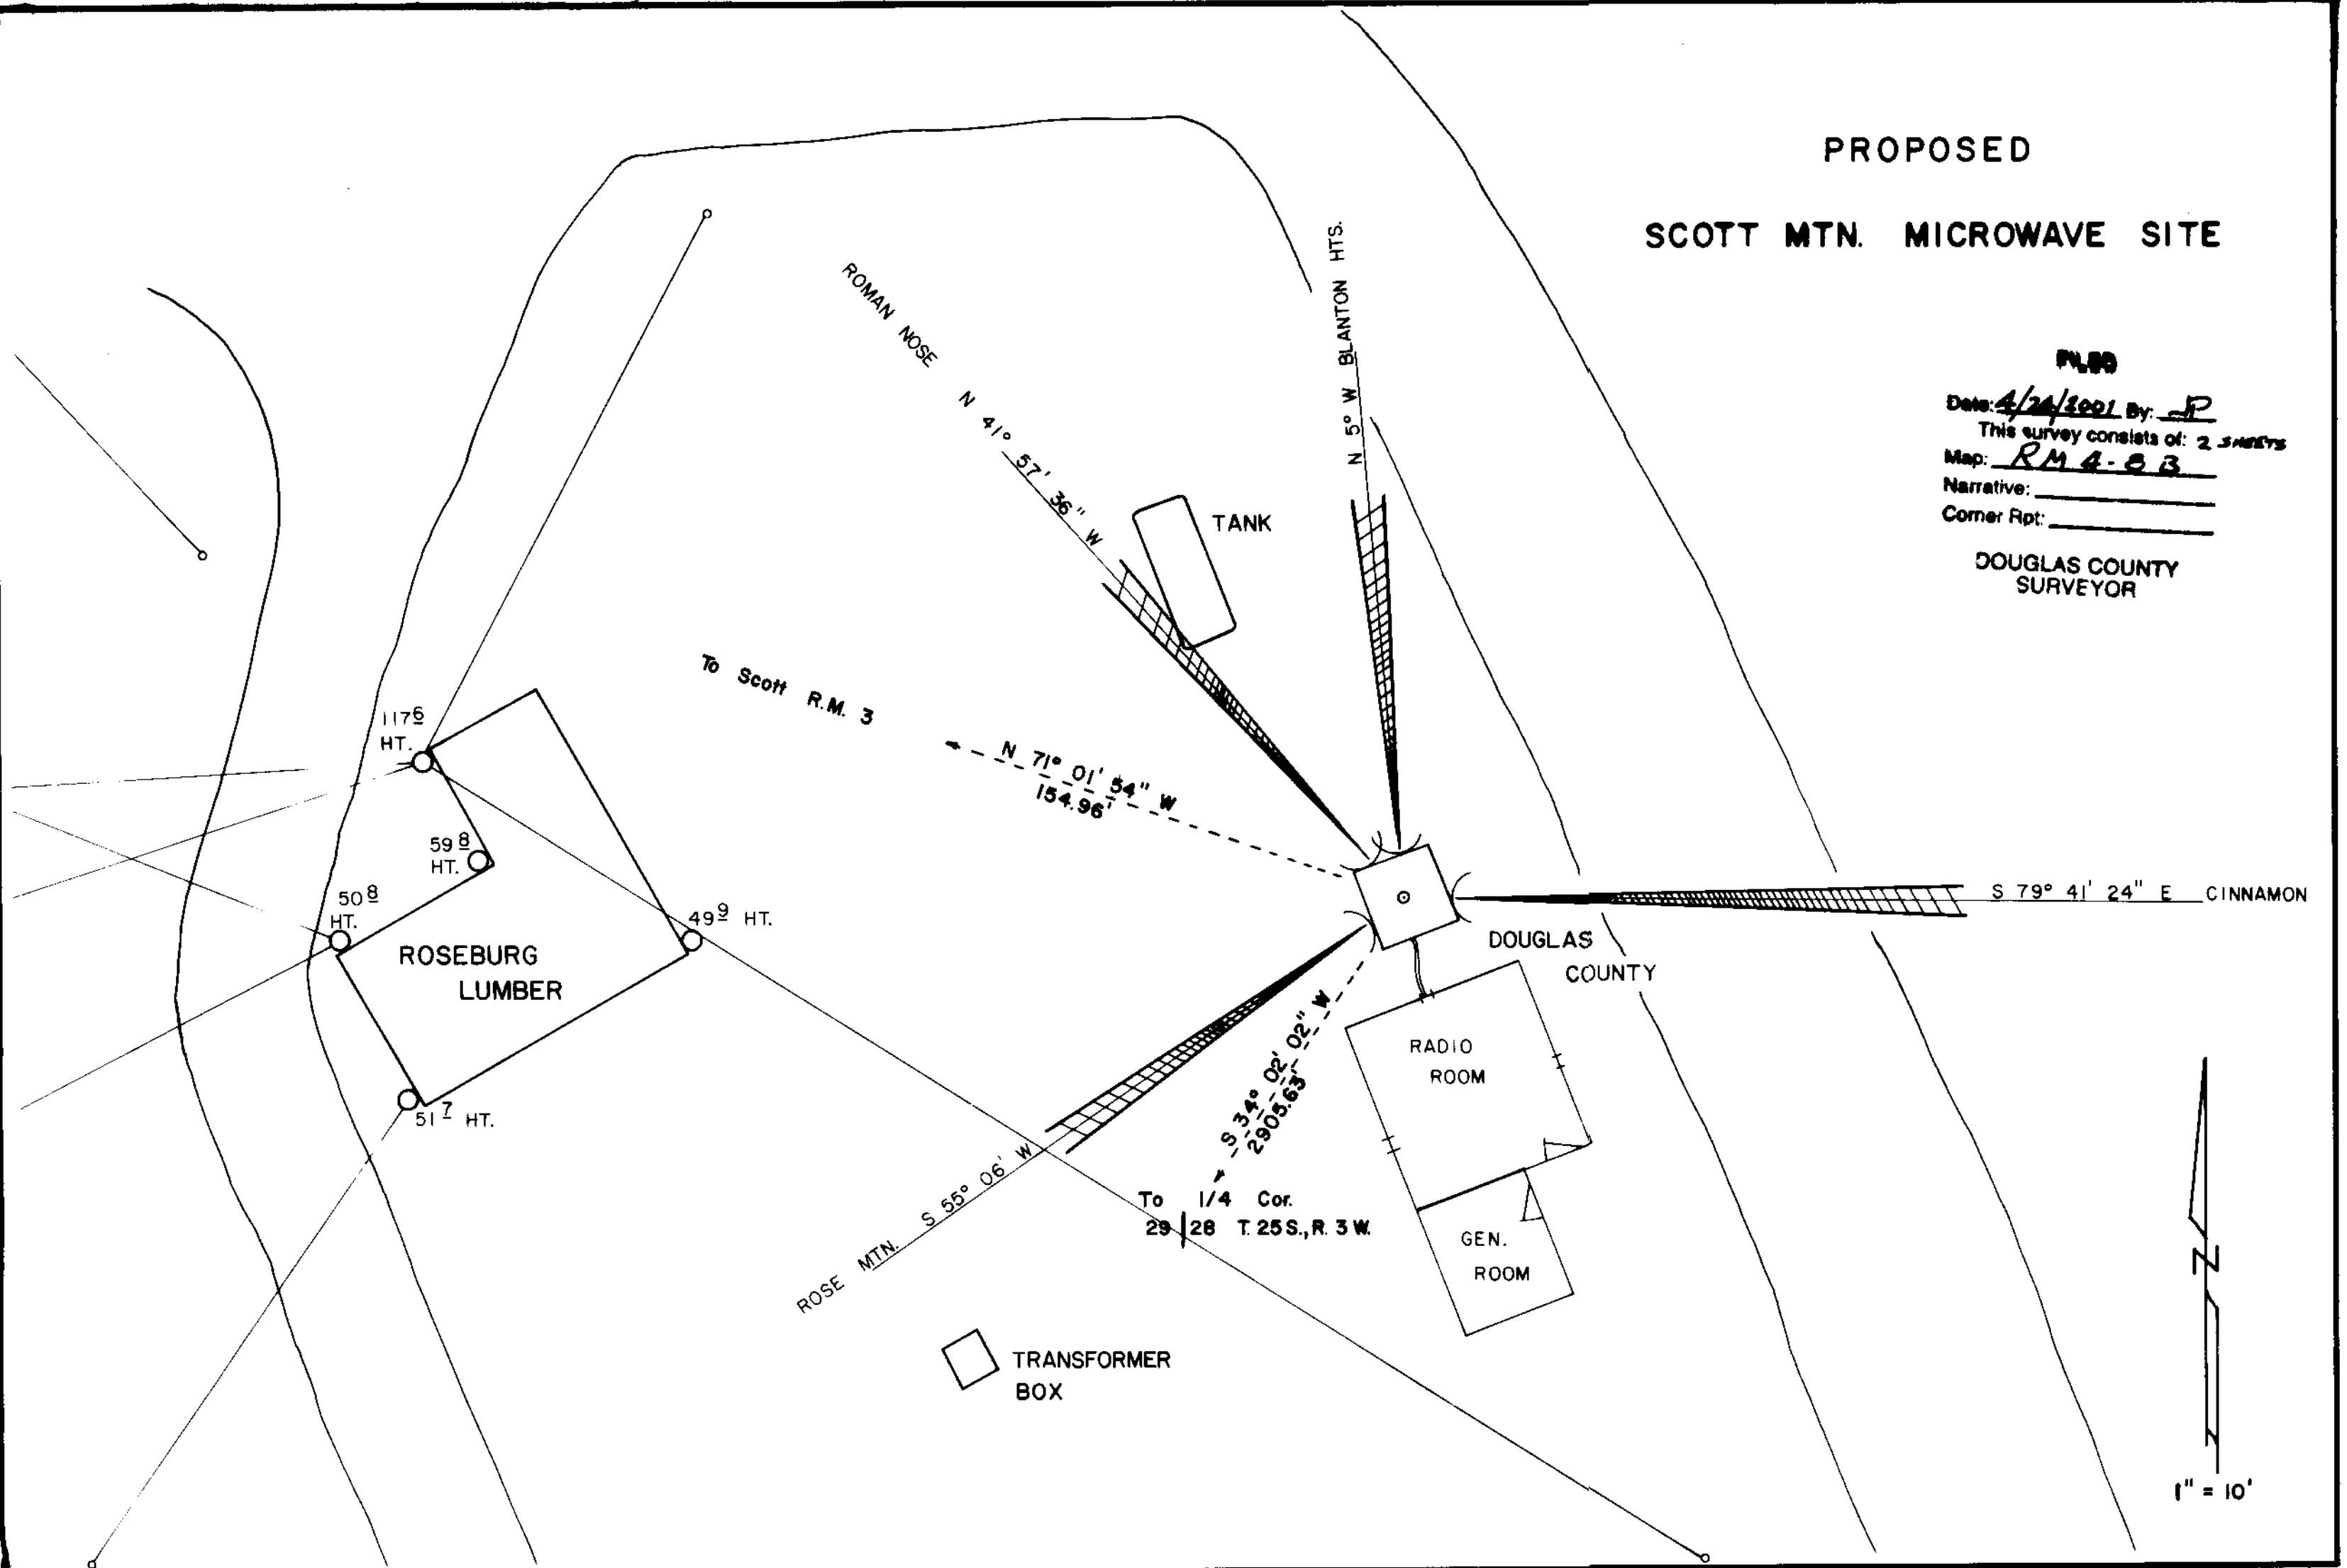

MAP FILE RM 4-83