


N.E. 1/4 SEC. 16 , T. 22 S., R. 6 W., W.M. (DALE)  
 N.W. 1/4 SEC. 36 , T. 21 S., R. 5 W., W.M. (LESLEE)  
 N.W. 1/4 SEC. 16 , T. 22 S., R. 6 W., W.M. (TRUAX 1)  
 N.E. 1/4 SEC. 17 , T. 22 S., R. 6 W., W.M. (TRUAX 2)  
 N.W. 1/4 SEC. 19 , T. 22 S., R. 7 W., W.M. (WELK)

LOCATED IN DOUGLAS COUNTY, OREGON


**FILED**  
 Date: 12-10-2004 R.V.J.C.  
 This survey consists of:  
 Map: ST HWY  
 Number: 38-011 A-D  
 Corner Rpt:  
**DOUGLAS COUNTY**  
**SURVEYOR**

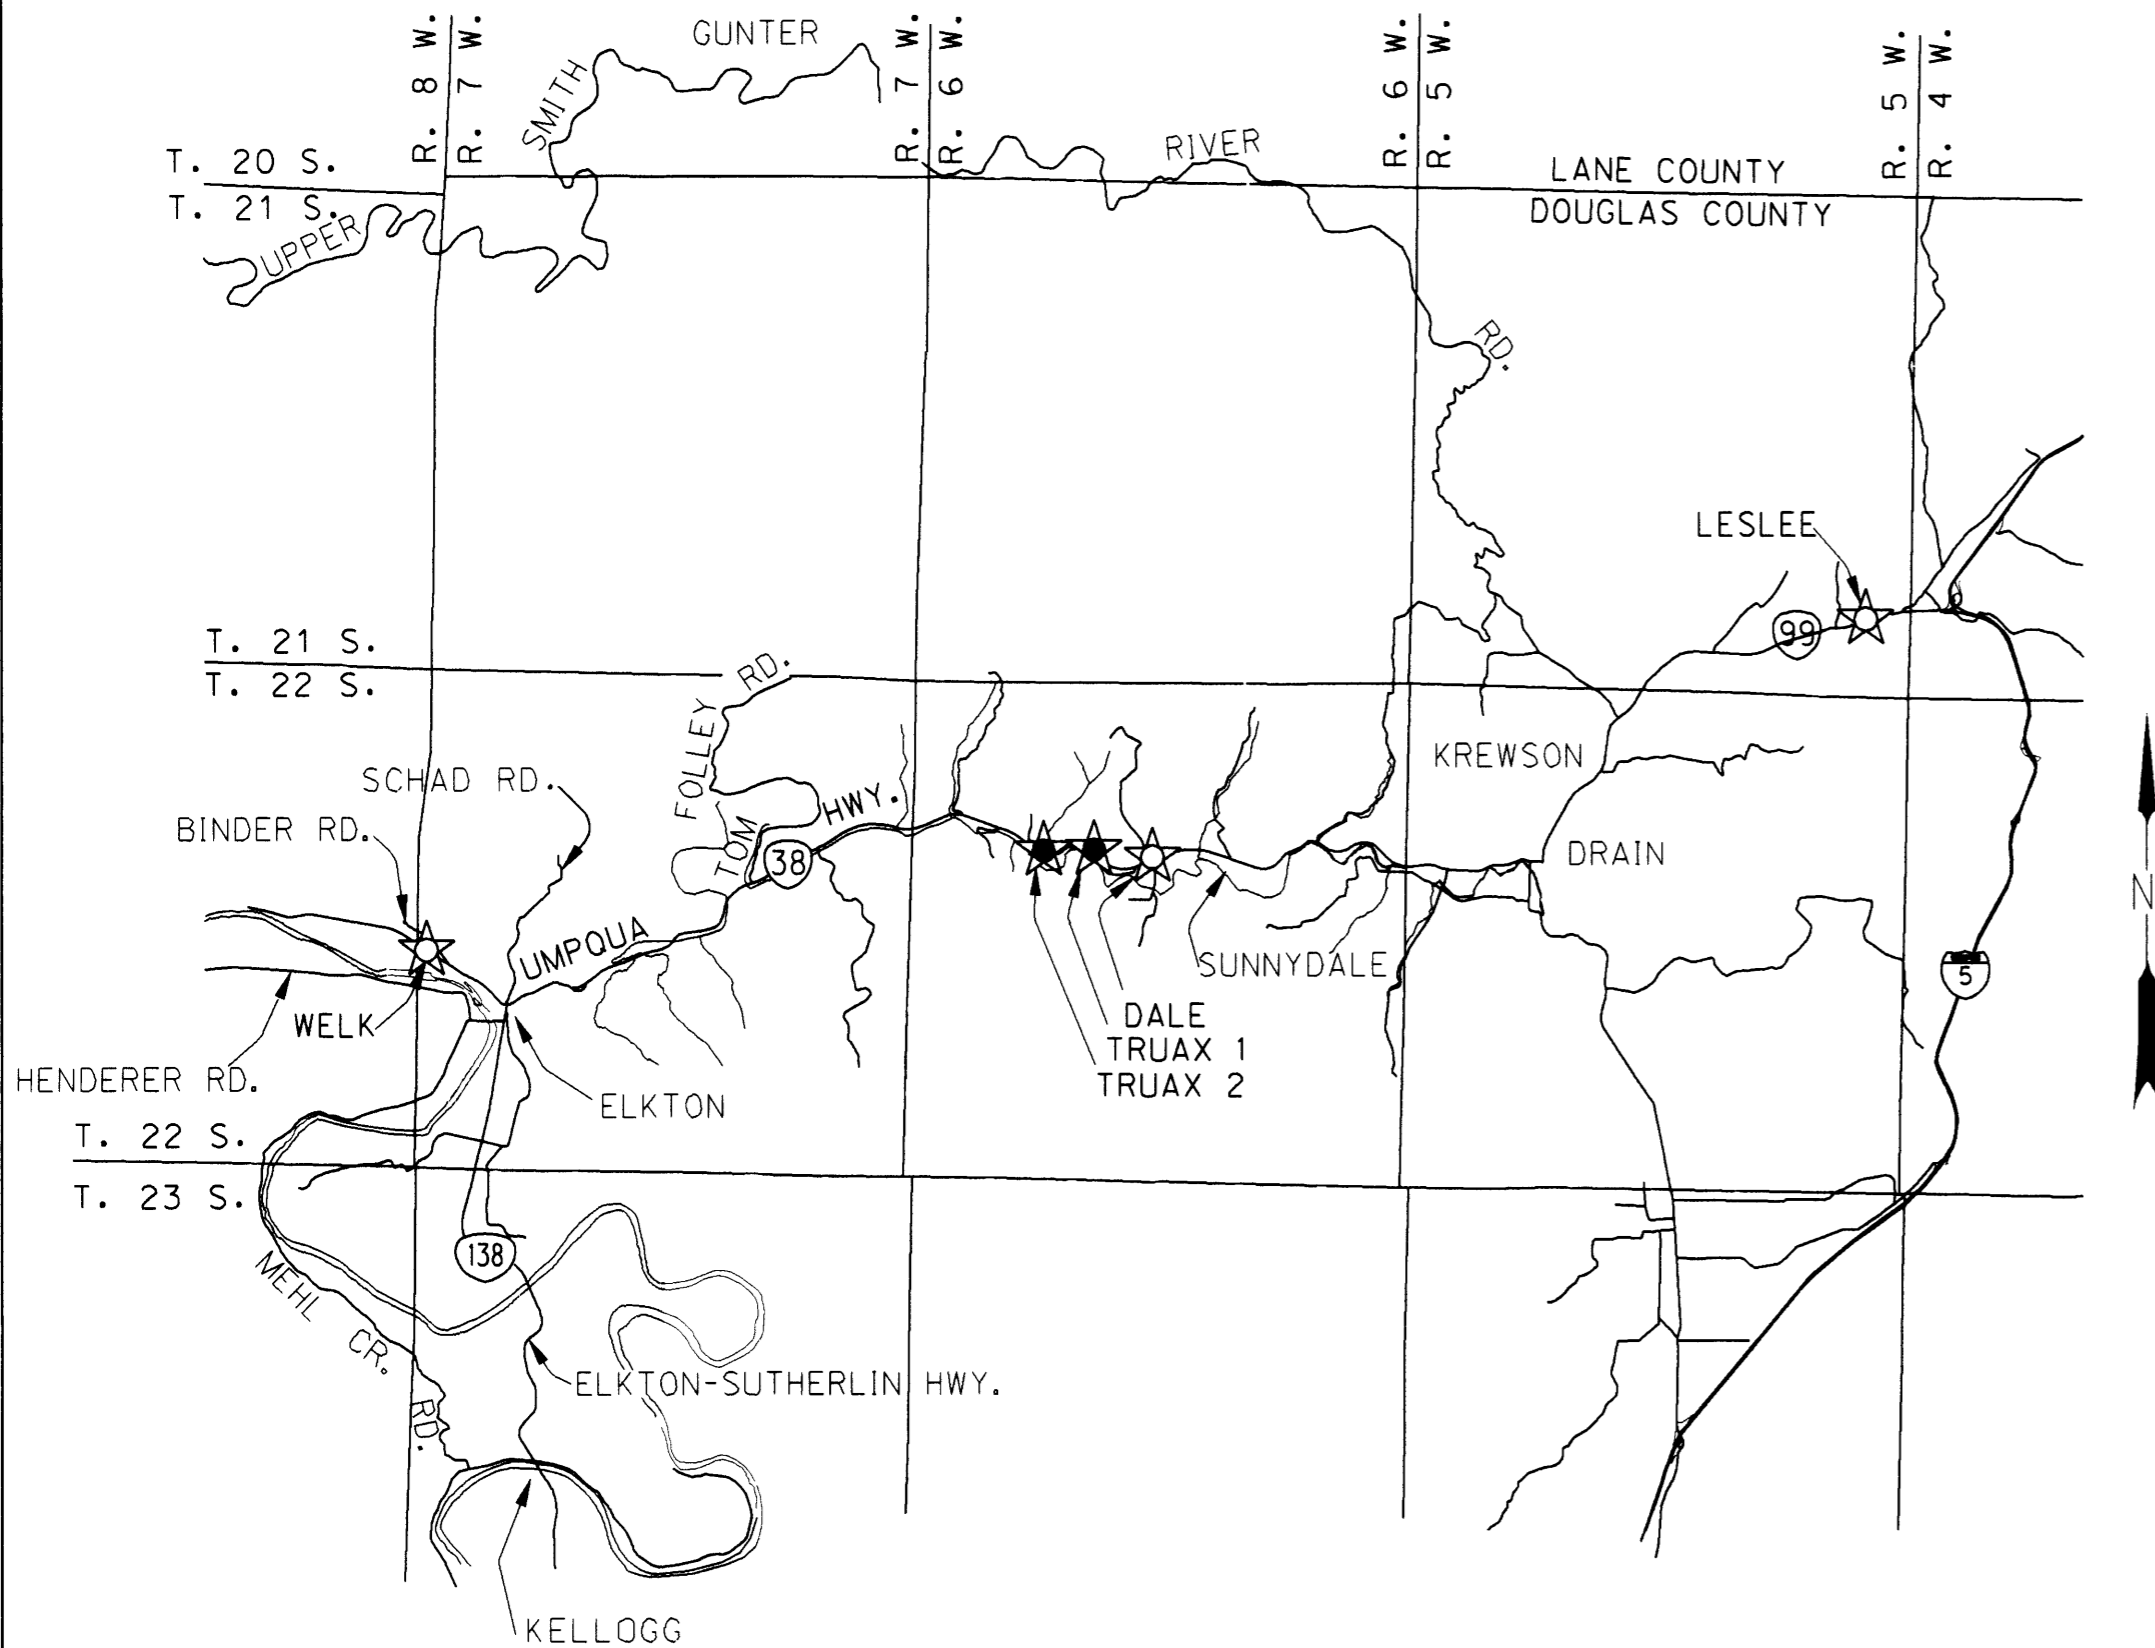

NOT TO SCALE


**LEGEND**

- ☆ FOUND GPS GEODETIC CONTROL STATION
- ★ SET GEODETIC CONTROL STATION

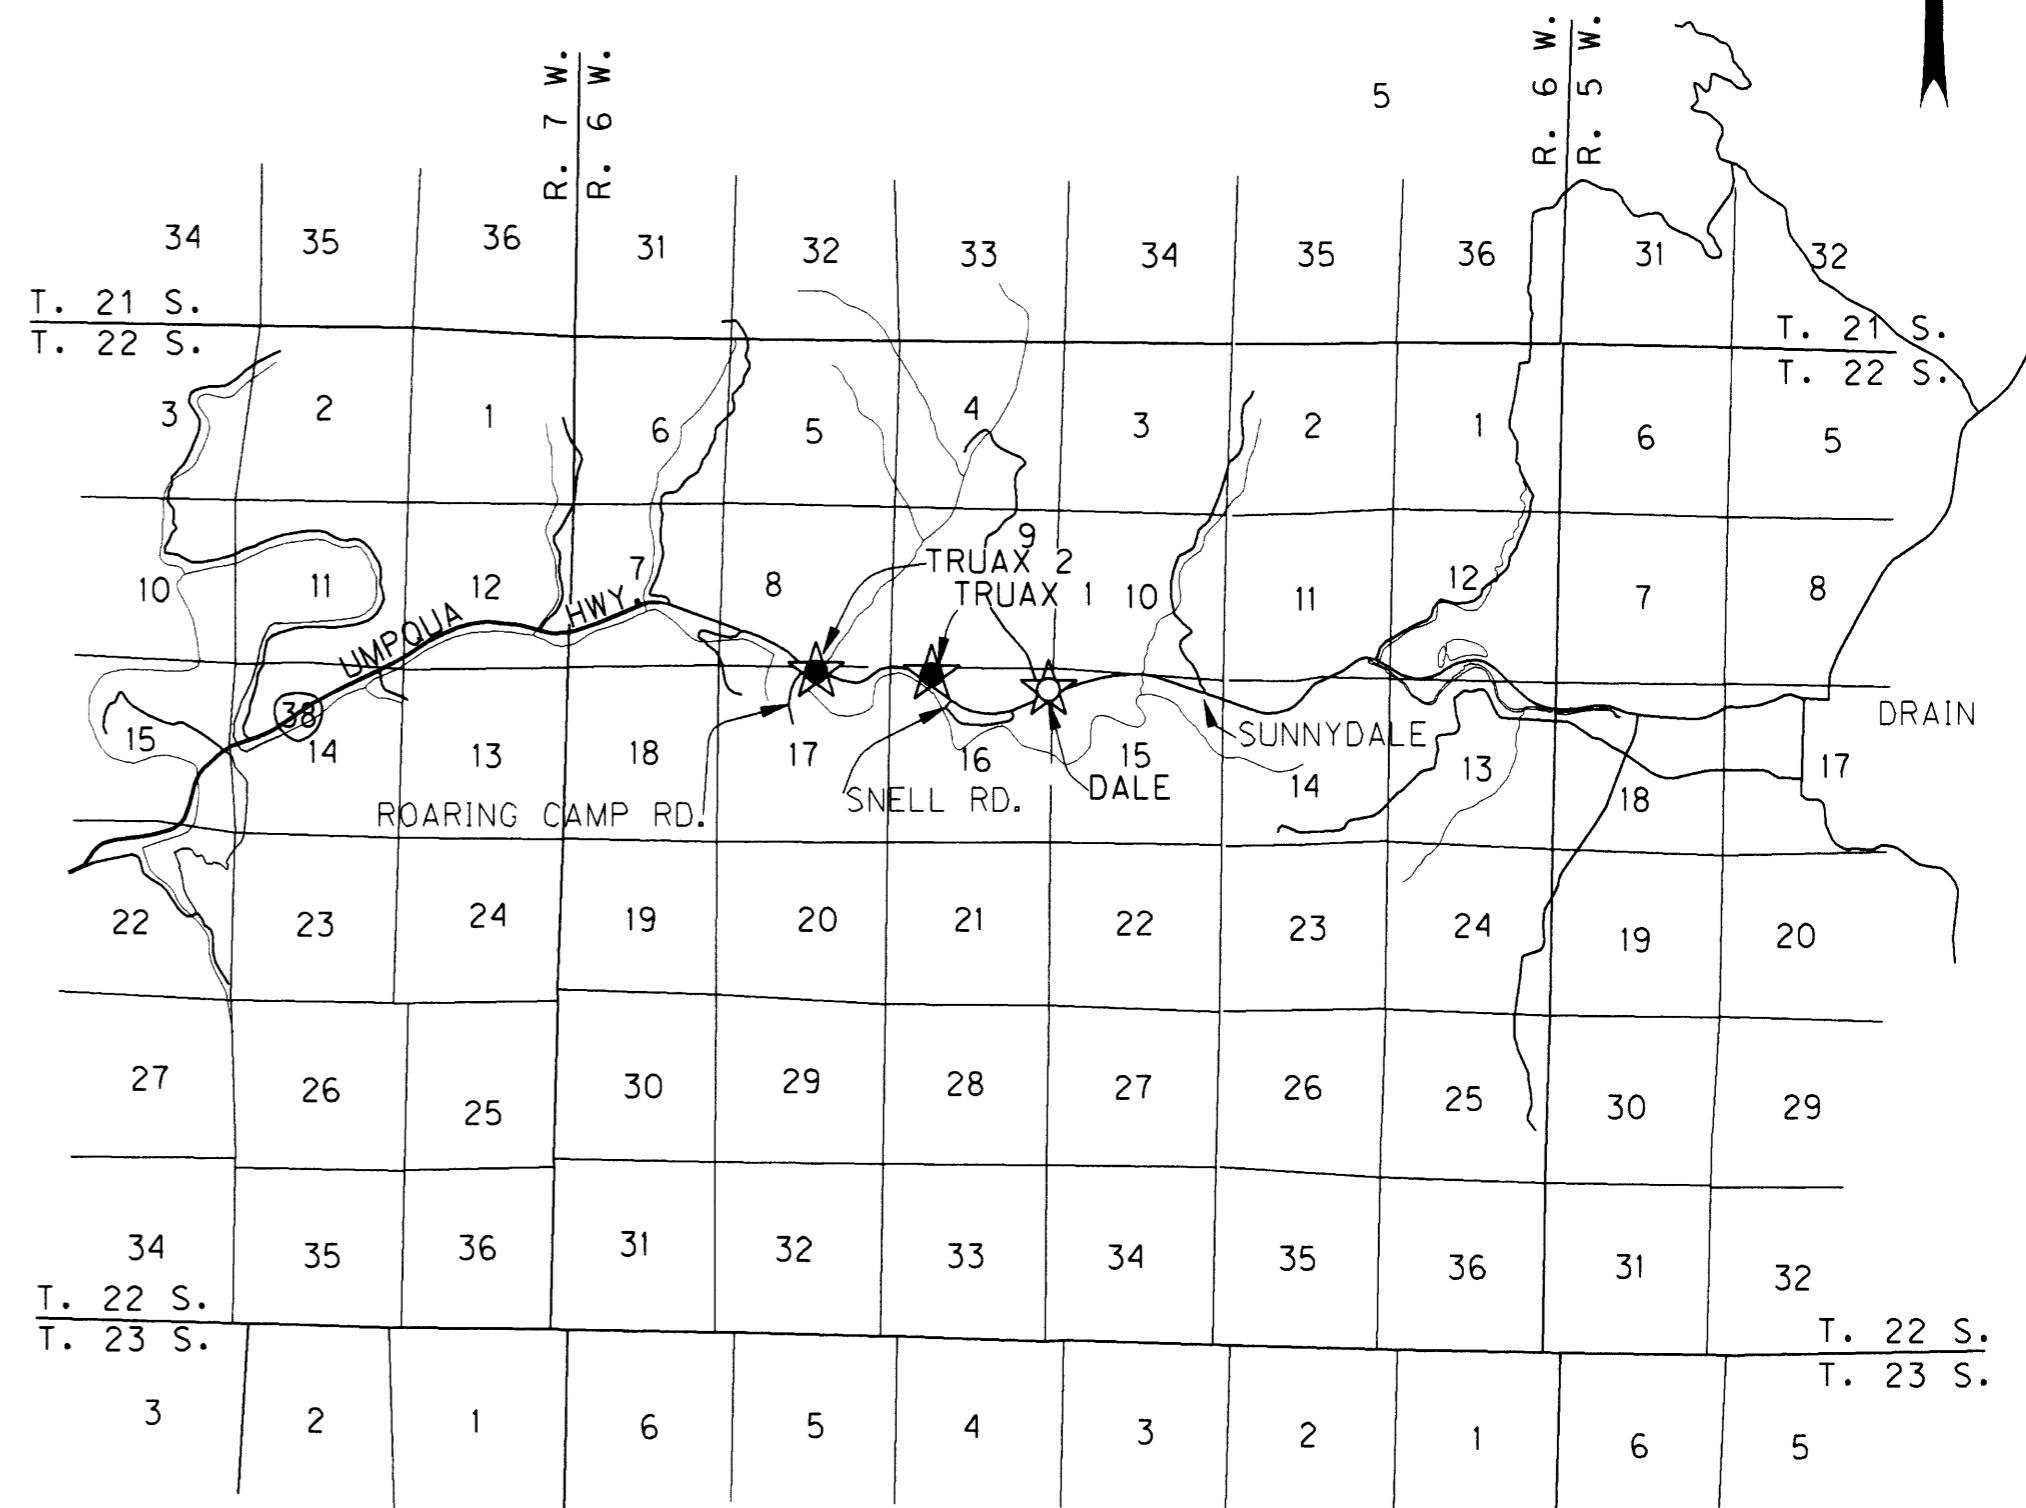


NOT TO SCALE

**OREGON DEPARTMENT OF TRANSPORTATION**

  
 GEOMETRONICS UNIT  
 200 HAWTHORNE AVE. SE, \* B-250  
 SALEM, OR 97301-5193  
 (503)986-3103; FAX (503)986-3548

**GEODETIC SURVEY REPORT**  
 TRUAX SLIDE  
 ALONG THE UMPQUA HIGHWAY  
 ALSO KNOWN AS HIGHWAY 38  
 GEOMETRONICS CONTROL FILE 04-012  
 FOR OREGON DEPARTMENT OF TRANSPORTATION REGION 3

COUNTY : DOUGLAS	DRAWN BY: JDB	KEY : 13571	SHEET
SURVEY DATE: SEPTEMBER 15, 2004			1
FILE NAME: 13571GPS.DGN			4

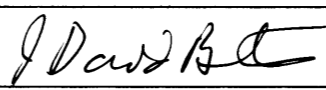REGISTERED  
 PROFESSIONAL  
 LAND SURVEYOR  
  
 OREGON  
 DECEMBER 2, 1983  
 J. DAVID BRINTON  
 2065  
**EXPIRES 12-31-2005**