



SECTIONS 9 & 16, T. 22 S., R. 6 W., W.M.

**FILED**  
 Date: 7-29-2005 By: JC  
 This survey consists of:  
 Map: St. HWY 38-012 A-G  
 Narrative: \_\_\_\_\_  
 Corner Ept: \_\_\_\_\_  
**DOUGLAS COUNTY**  
**SURVEYOR**

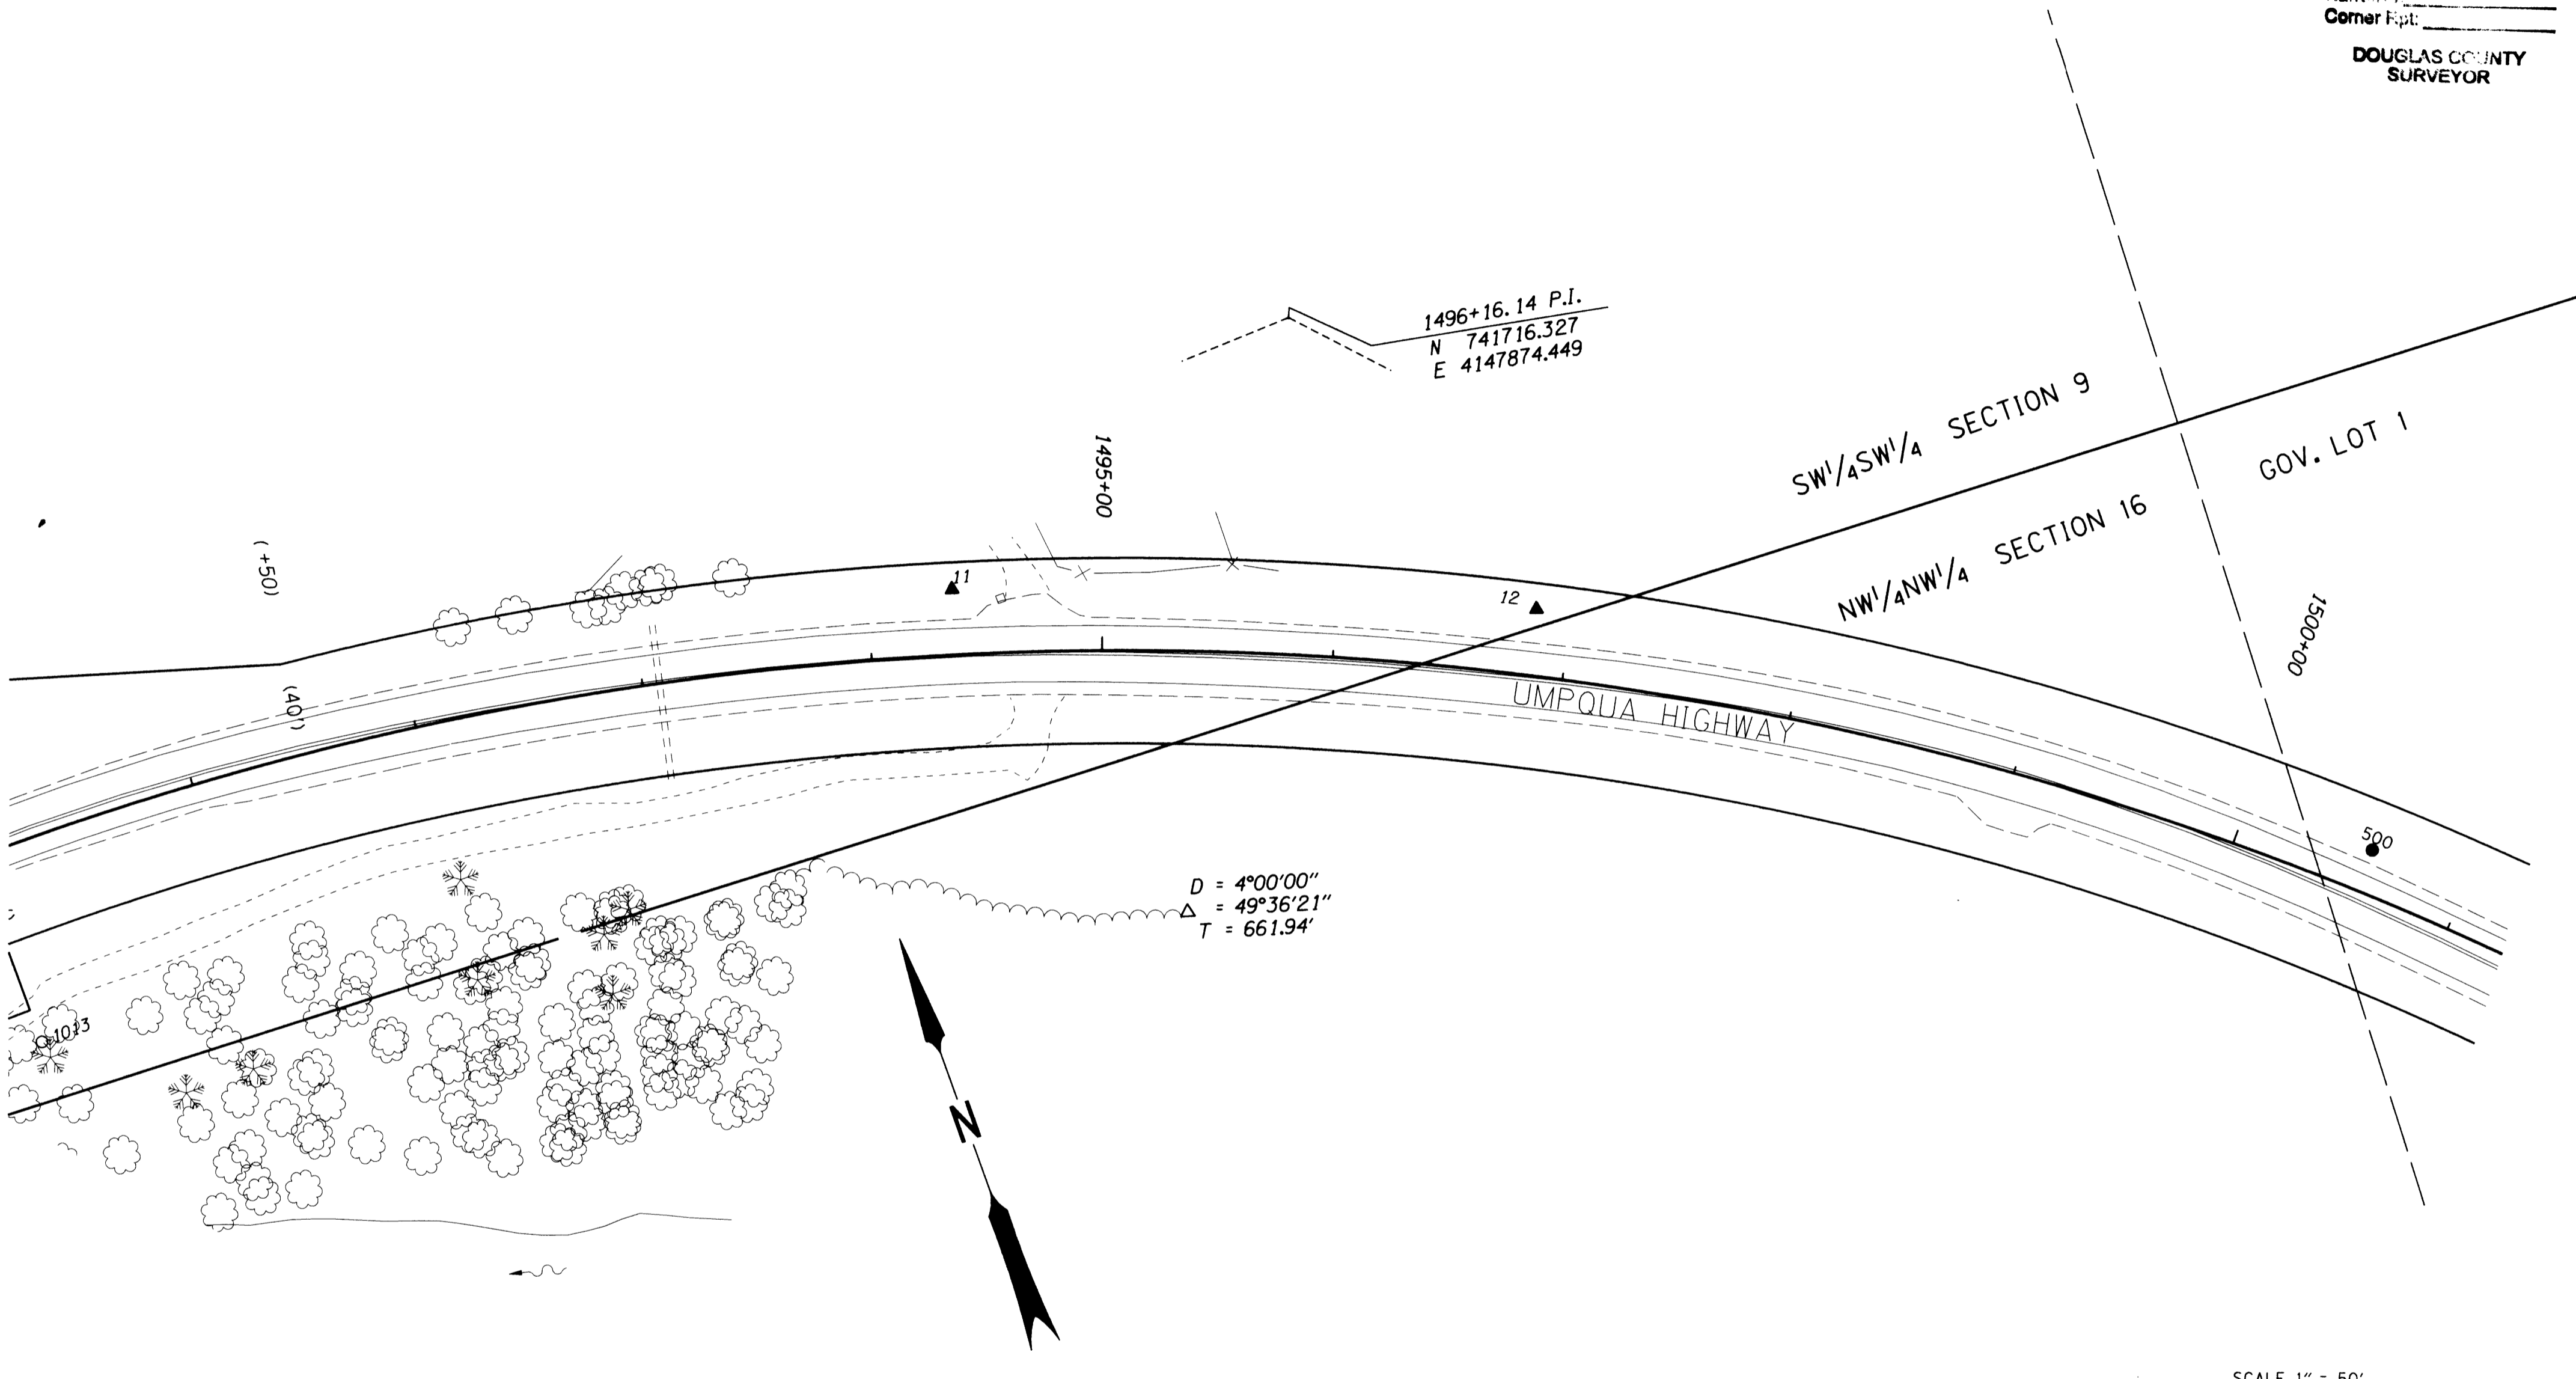

NOTE: FOR CONTROL MONUMENTS SEE SHEET 2

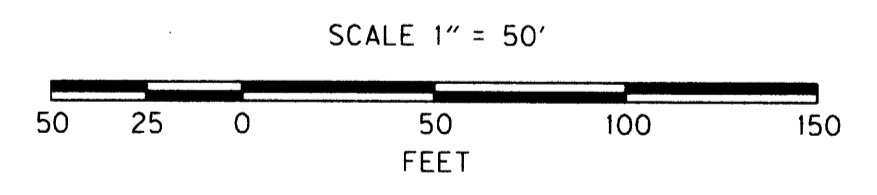

LEGEND	
○	FOUND MONUMENT
▲	SET NETWORK POINT
●	SET STRATEGIC POINT
—	RIGHT-OF-WAY

(RECORD FROM RW MAP 1B-20-15)

REGISTERED  
 PROFESSIONAL  
 LAND SURVEYOR  
*Marshall R. Wagstaff*  
 OREGON  
 JANUARY 9, 2001  
 MARSHALL R. WAGSTAFF  
 49476LS  
 EXPIRES 06/30/06

**SHEET** OREGON DEPARTMENT OF TRANSPORTATION  
 HORIZONTAL CONTROL, RECOVERY AND RETRACEMENT MAP  
 OR38: TRUAX SLIDE REPAIR  
 UMPQUA HIGHWAY (HIGHWAY 38)  
 DOUGLAS COUNTY

FOR ODOT REGION 3  
 3500 STEWART PARKWAY  
 ROSEBURG, OR 97470

JULY 22, 2005  
 SHEET 6 OF 7