


FILED
 Date: 1-15-2009 By: JC
 This survey consists of:
 Map: ST HWY 38-017 A-1
 Narrative: _____
 Corner Rpt: _____
 DOUGLAS COUNTY
 SURVEYOR

NOTE:
 FOR PURPOSES OF THIS SURVEY,
 "HELD" DENOTES RECOVERED
 MONUMENT POSITION WITHIN 0.2' OF
 CALCULATED ALIGNMENT POSITION.

WILLIAM HANCOCK
 D.L.C. NO. 45

"4B" 1199+63.63 P.I.
 N. 736,545,017
 E. 4,121,767,018

1200+00

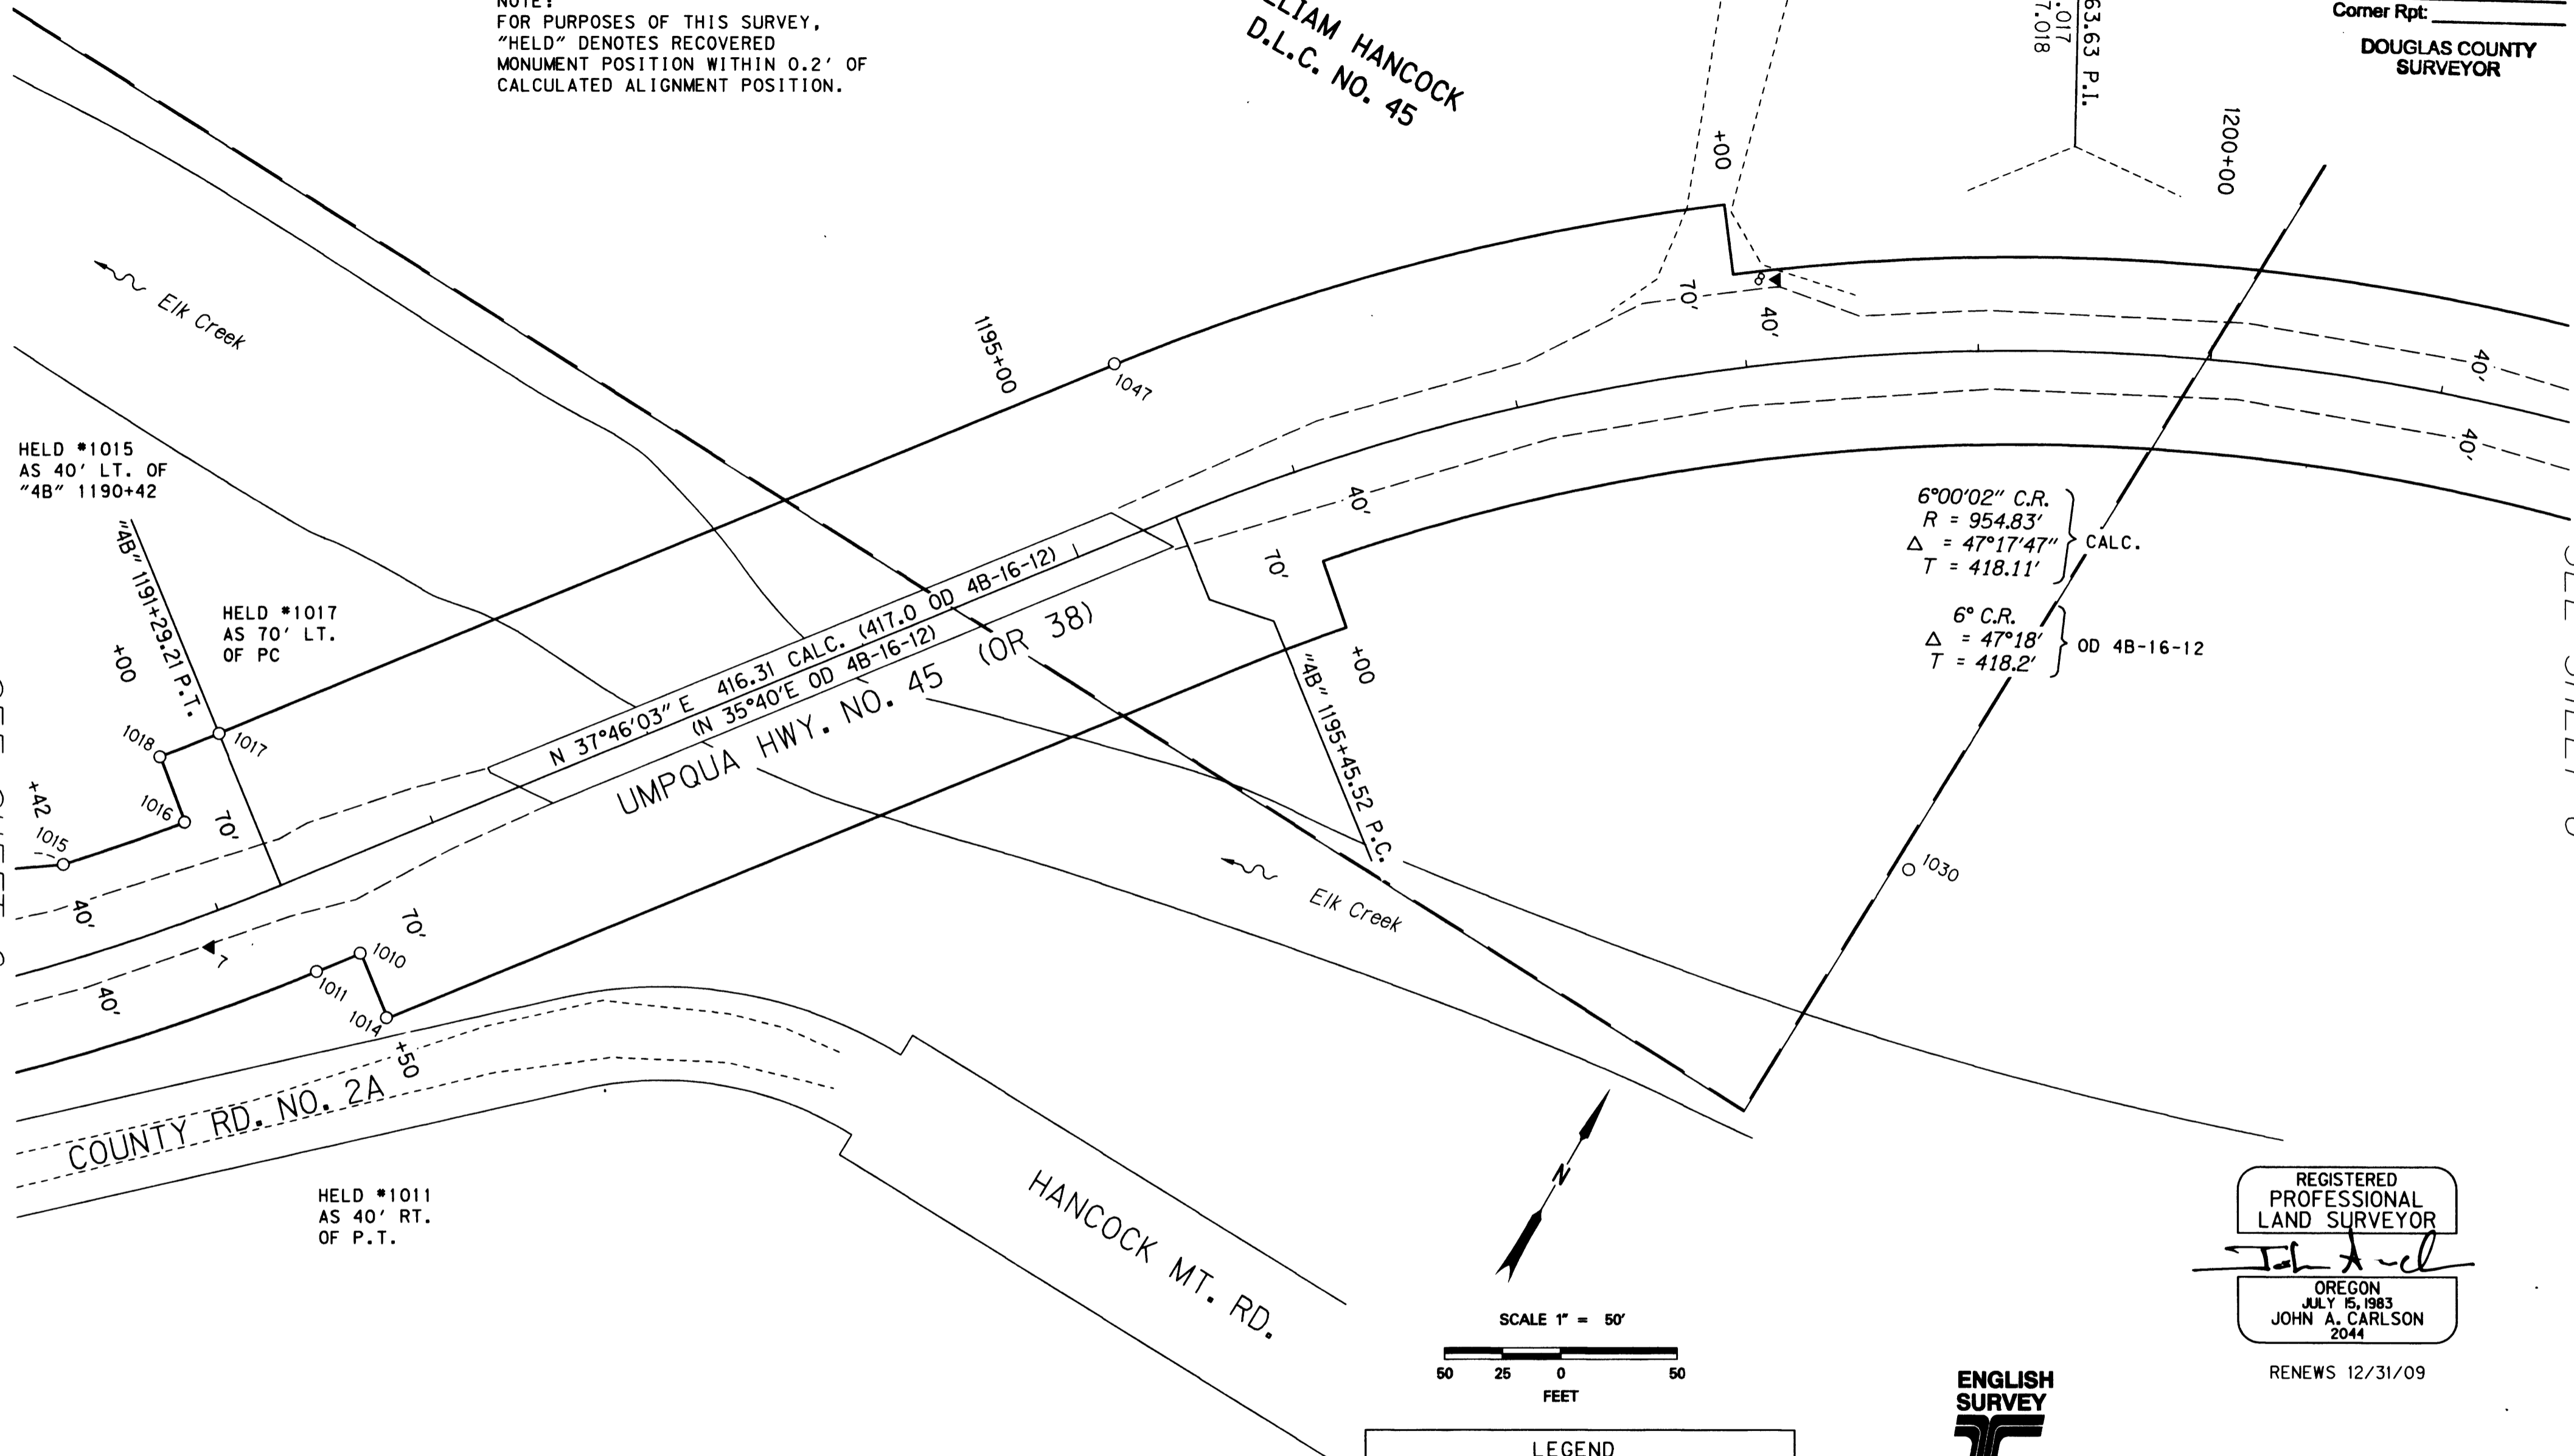



SEE SHEET 6

SEE SHEET 8

HELD #1015
 AS 40' LT. OF
 "4B" 1190+42

HELD #1017
 AS 70' LT.
 OF PC

HELD #1011
 AS 40' RT.
 OF P.T.

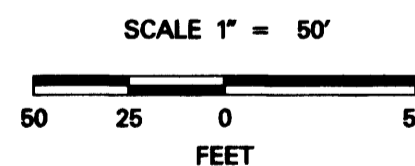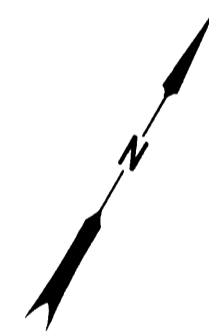

LEGEND	
▲	SET NETWORK POINT AS DESCRIBED ON SHEET 3
○	FOUND MONUMENT AS DESCRIBED ON SHEET 9
---	EDGE OF PAVEMENT
- - - -	EDGE OF GRAVEL
OD	DENOTES ODOT DRAWING
"4B"	DENOTES ODOT CONSTRUCTED LINE DRAWING NO. 4B-16-12
CALC.	DENOTES CALCULATED VALUE

REGISTERED
 PROFESSIONAL
 LAND SURVEYOR

 OREGON
 JULY 15, 1983
 JOHN A. CARLSON
 2044

RENEWS 12/31/09



FILE NAME: 14221_01601RET.DGN

OREGON DEPARTMENT OF TRANSPORTATION
 HORIZONTAL CONTROL, RECOVERY AND RETRACEMENT SURVEY
 FOR ODOT THROUGH THE OREGON BRIDGE DELIVERY PARTNERS (OBDP)
 OR 38: ELK CR. - HARDSCRABBLE CR. (D/B) - BUNDLE 401
 DOUGLAS COUNTY, OREGON

17355 SW BOONES FERRY RD.
 LAKE OSWEGO, OREGON 97035
 PHONE: (503) 635-3618
 FAX: (503) 635-5395
 www.otak.com

DECEMBER 12, 2008
 KEY NO. 14221
 PROJ. NO. 13855-9
 SCALE: 1" = 50'
 SHEET 7 OF 9