

COUNTY SURVEYORS FILE DATA
DO NOT REMOVE FROM OFFICE

POINT LEGEND

▲ SET NETWORK POINT

FILED
Date: 6/14/2012 By: JC
This survey consists of:
Map: ST HWY 38-019A-H
Narrative:
Corner Rpt:
DOUGLAS COUNTY
SURVEYOR


SEC. 4 & 9, T22S, R8W, W.M.
SAMUEL TURNER D.L.C. NO. 50

GOV. LOT 2

OR 38 (UMPQUA HIGHWAY)

NE 1/4 SE 1/4 SEC. 4
GOV. LOT 3

UMPQUA RIVER

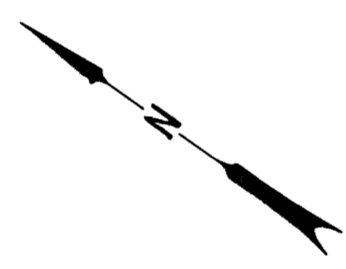

OR 38 (UMPQUA HIGHWAY)

GOV. LOT 3
SAMUEL
TURNER
D.L.C. 50

SE 1/4 SEC. 4
NE 1/4 SEC. 9

UMPQUA RIVER

SEE LINE LEGEND
ON SHEET 1

SCALE 1" = 100'
100 50 0 100
FEET

MONUMENT TABLE

PT. NO.	LDP NORTHING	LDP EASTING	DATE	DESCRIPTION	REFERENCE
7	822788.935	544932.005	2/10/11	SET 5/8" X 30" IRON REBAR WITH 1 1/2" BRASS CAP STAMPED "ODOT CONTROL 7" NORTH DITCH ALONG HIGHWAY	
8	822738.816	545370.241	2/10/11	SET 5/8" X 30" IRON REBAR WITH 1 1/2" BRASS CAP STAMPED "ODOT CONTROL 8" NORTH OF HIGHWAY	
9	822823.828	545771.883	2/10/11	SET 5/8" X 30" IRON REBAR WITH 1 1/2" BRASS CAP STAMPED "ODOT CONTROL 9" IN NORTH DITCH OF HIGHWAY	
10	822448.390	548148.370	2/10/11	SET 5/8" X 30" IRON REBAR WITH 1 1/2" BRASS CAP STAMPED "ODOT CONTROL 10" IN NORTH DITCH	
11	822195.071	548500.939	2/10/11	SET 5/8" X 30" IRON REBAR WITH 1 1/2" BRASS CAP STAMPED "ODOT CONTROL 11" NORTH DITCH OF HIGHWAY	
12	821791.302	548882.441	2/10/11	SET 5/8" X 30" IRON REBAR WITH 1 1/2" BRASS CAP STAMPED "ODOT CONTROL 12" ON EDGE OF LAWN NORTH SIDE OF HIGHWAY	
13	821454.578	547078.257	2/10/11	SET 5/8" X 30" IRON REBAR WITH 1 1/2" BRASS CAP STAMPED "ODOT CONTROL 13" NORTH SIDE OF HIGHWAY.	
14	820958.998	547235.853	2/10/11	SET 5/8" X 30" IRON REBAR WITH 1 1/2" BRASS CAP STAMPED "ODOT CONTROL 14" NORTH SIDE OF HIGHWAY.	

REGISTERED
PROFESSIONAL
LAND SURVEYOR

Mickey D. Calvert
OREGON
NOV. 10, 2011
MICKEY D. CALVERT
75099
EXPIRES: 12/31/2013



OREGON DEPARTMENT OF TRANSPORTATION
HORIZONTAL CONTROL MAP
OR 38: SCOTTS CREEK TO ELKTON SLIDE PAVING
UMPQUA HIGHWAY, NO. 45, OR38, M.P. 26.60-32.15
DOUGLAS COUNTY
FILE: I6203RW.DGN MODEL: CRR

FOR ODOT REGION 3
3500 NW, STEWART PKWY.
ROSEBURG, OR, 97470

JUNE 13, 2012
SCALE: 1" = 100'
SHEET 3 OF 8