


S 1/2 SECTION 1 T22S T11W WM SW 1/4 SECTION 6 T22S R10W WM

FILED  
 Date: 12-18-2019 By: *MR*  
 This survey consist of:  
 Map: *M170-33 A-E*  
 Narrative: *St. Hwy 38-025 A-E*  
 Corner Rpt: \_\_\_\_\_  
 DOUGLAS COUNTY SURVEYOR

**RECORD DATA**

( )	ODOT DRG. 48-21-23
NO BRACKET	MEASURED/RESOLVED SUPERCEDES RECORD

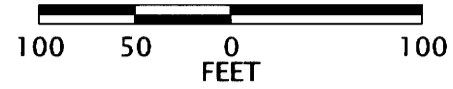


SEE SHEET 3 OF 5

**POINT LEGEND**

○	FOUND MONUMENT
★	SET GPS STATION
▲	SET NETWORK POINT

FOR BOUNDARY LINE LEGEND SEE SHEET 1

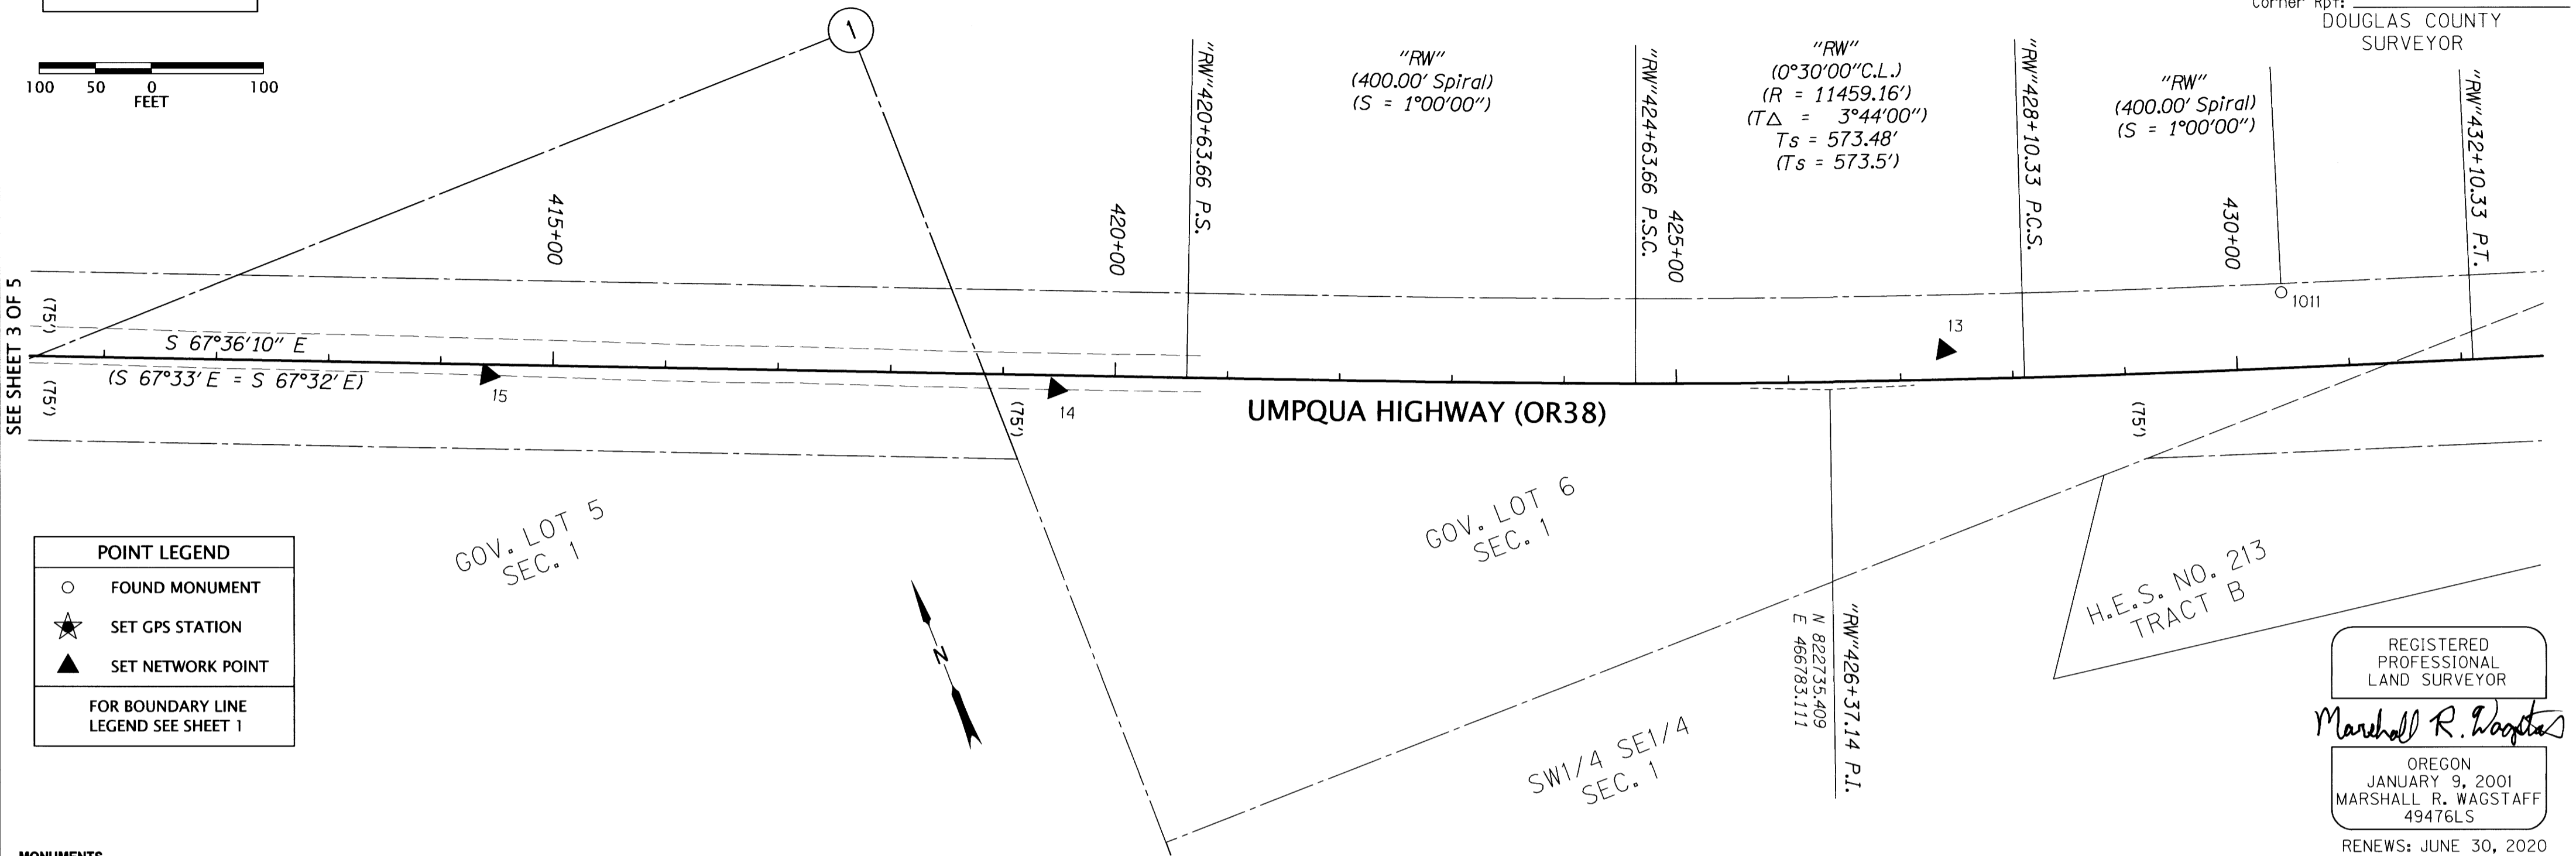

REGISTERED PROFESSIONAL LAND SURVEYOR  
*Marshall R. Wagstaff*  
 OREGON  
 JANUARY 9, 2001  
 MARSHALL R. WAGSTAFF  
 49476LS  
 RENEWS: JUNE 30, 2020


**MONUMENTS**

PT. NO.	OCRS NORTHING	OCRS EASTING	ELEVATION	STATION	OFFSET (- IS LEFT)	DATE	DESCRIPTION	REFERENCE
10	821925.783	469241.548	19.50	*RW452+25.09	-19.69	3/13/2015	SET MAG NAIL IN PAVEMENT	-
11	822213.713	468291.162	24.24	*RW442+32.54	11.66	3/13/2015	SET MAG NAIL IN PAVEMENT	-
12	822494.861	467559.809	22.14	*RW434+49.68	-20.66	3/13/2015	SET MAG NAIL IN PAVEMENT	-
13	822730.742	466890.469	19.86	*RW427+39.41	-26.16	3/13/2015	SET MAG NAIL IN PAVEMENT	-
14	822987.001	466140.400	22.55	*RW419+47.05	12.28	3/13/2015	SET MAG NAIL IN PAVEMENT	-
15	823181.920	465674.810	20.40	*RW414+42.32	9.46	3/13/2015	SET MAG NAIL IN PAVEMENT	-
1010	822378.365	468744.635	-	*RW446+09.48	-289.45	3/6/2015	FOUND 2-1/2" BRASS CAP STAMPED * DOUGLAS CO. SURVEYOR 1976 S1 S6 R11W R10W T22S M.C. * GOOD CONDITION 0.2 FT. BELOW SURFACE PLS 700617	CS29/24-42
1011	822669.322	467188.824	-	*RW430+42.17	-67.05	3/6/2015	FOUND 5/8" IRON REBAR WITH 1-1/4" YELLOW PLASTIC CAP STAMPED *LS 1091* FLUSH WITH SURFACE GOOD CONDITION	M136-61

**OREGON DEPARTMENT OF TRANSPORTATION**  
 HORIZONTAL CONTROL, RECOVERY, RETRACEMENT  
 & RIGHT OF WAY MONUMENTATION BOUNDARY MAP  
 OR38: HOAGLAND CR AND UNNAMED CR CULVERTS  
 UMPQUA HIGHWAY NO. 45 M.P. 6.1 - 9.2  
 DOUGLAS COUNTY  
 FILE: 19810RW.DGN :: RWM

ODOT REGION 3 TECH CENTER  
 3500 NW STEWART PKWY.  
 ROSEBURG, OR 97470

DECEMBER 17, 2019  
 SCALE: 1" = 100'  
 SHEET 4 OF 5

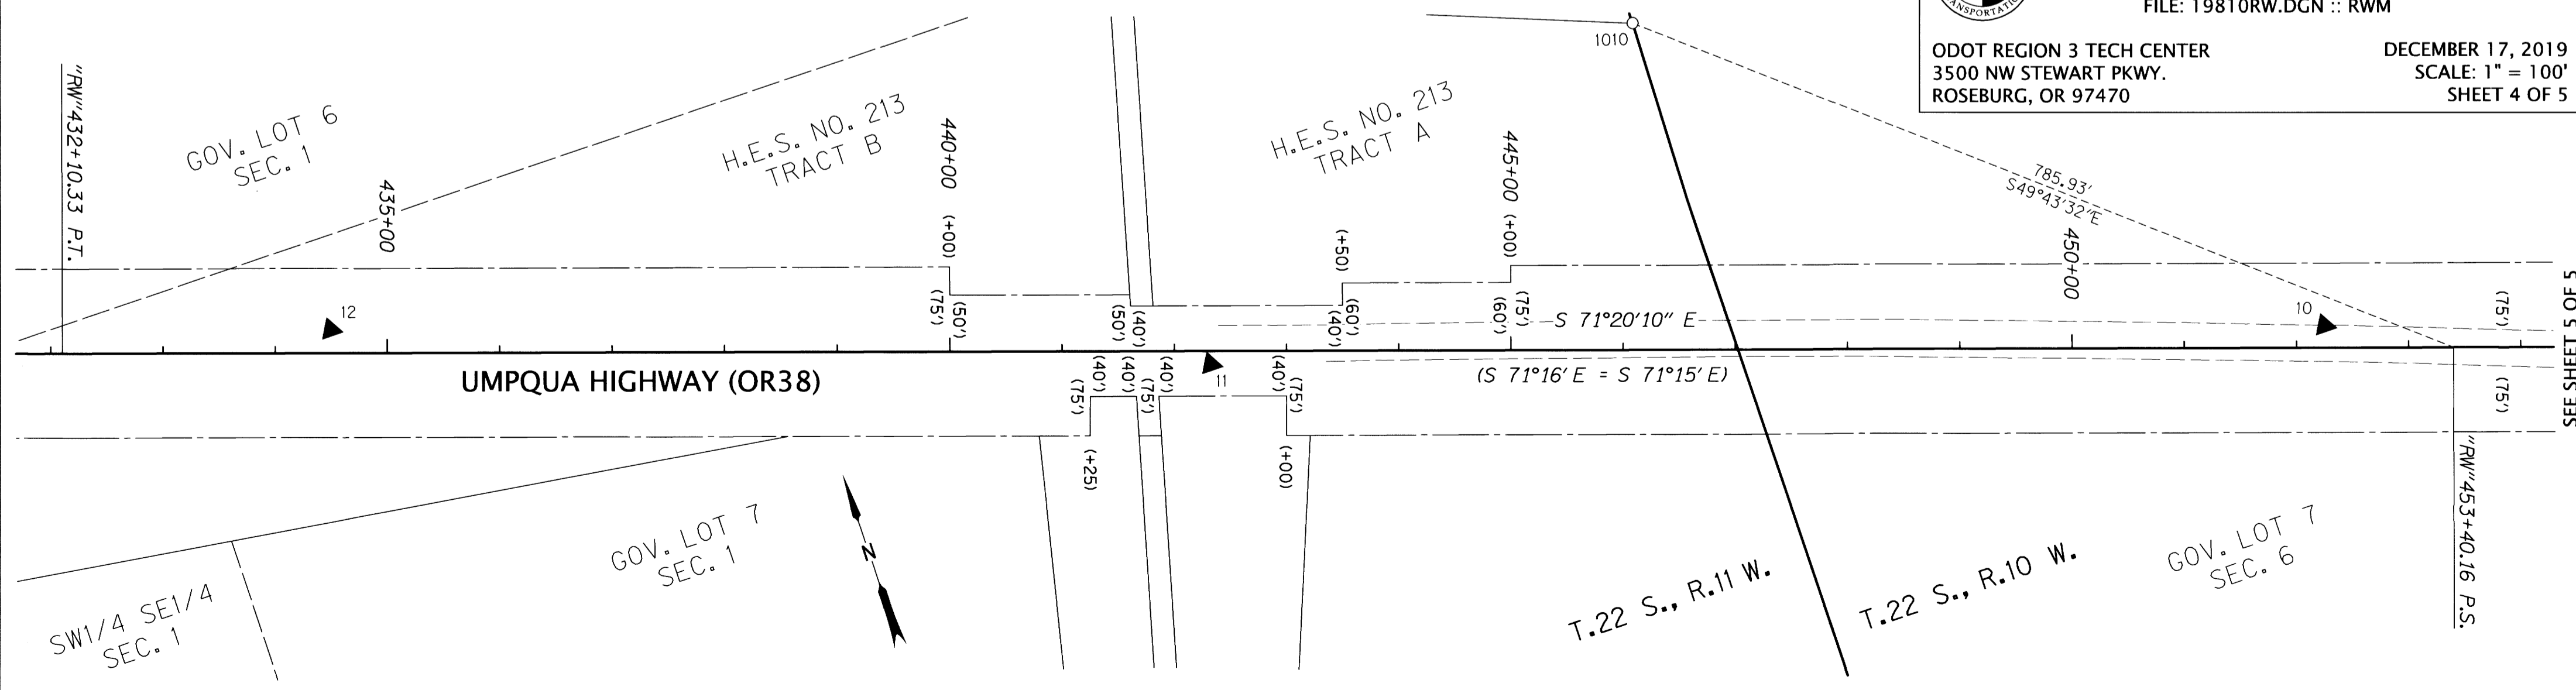

MAP FILE: M170-33D

SEE SHEET 5 OF 5