


NW 1/4 SECTION 19, T22S R7W WM,
 SW 1/4 SECTION 19 T22S R7W WM, SE 1/4 SECTION 19 T22S R7W WM,
 SW 1/4 SECTION 20 T22S R7W WM, NW 1/4 SECTION 29 T22S R7W WM,
 NE 1/4 SECTION 30 T22S R7W WM

FILED
 Date: 4-19-2022 By: [Signature]
 This survey consists of:
 Map: ST. HWY 38-027 B
 Narrative:
 Corner Rpt:
 DOUGLAS COUNTY
 SURVEYOR

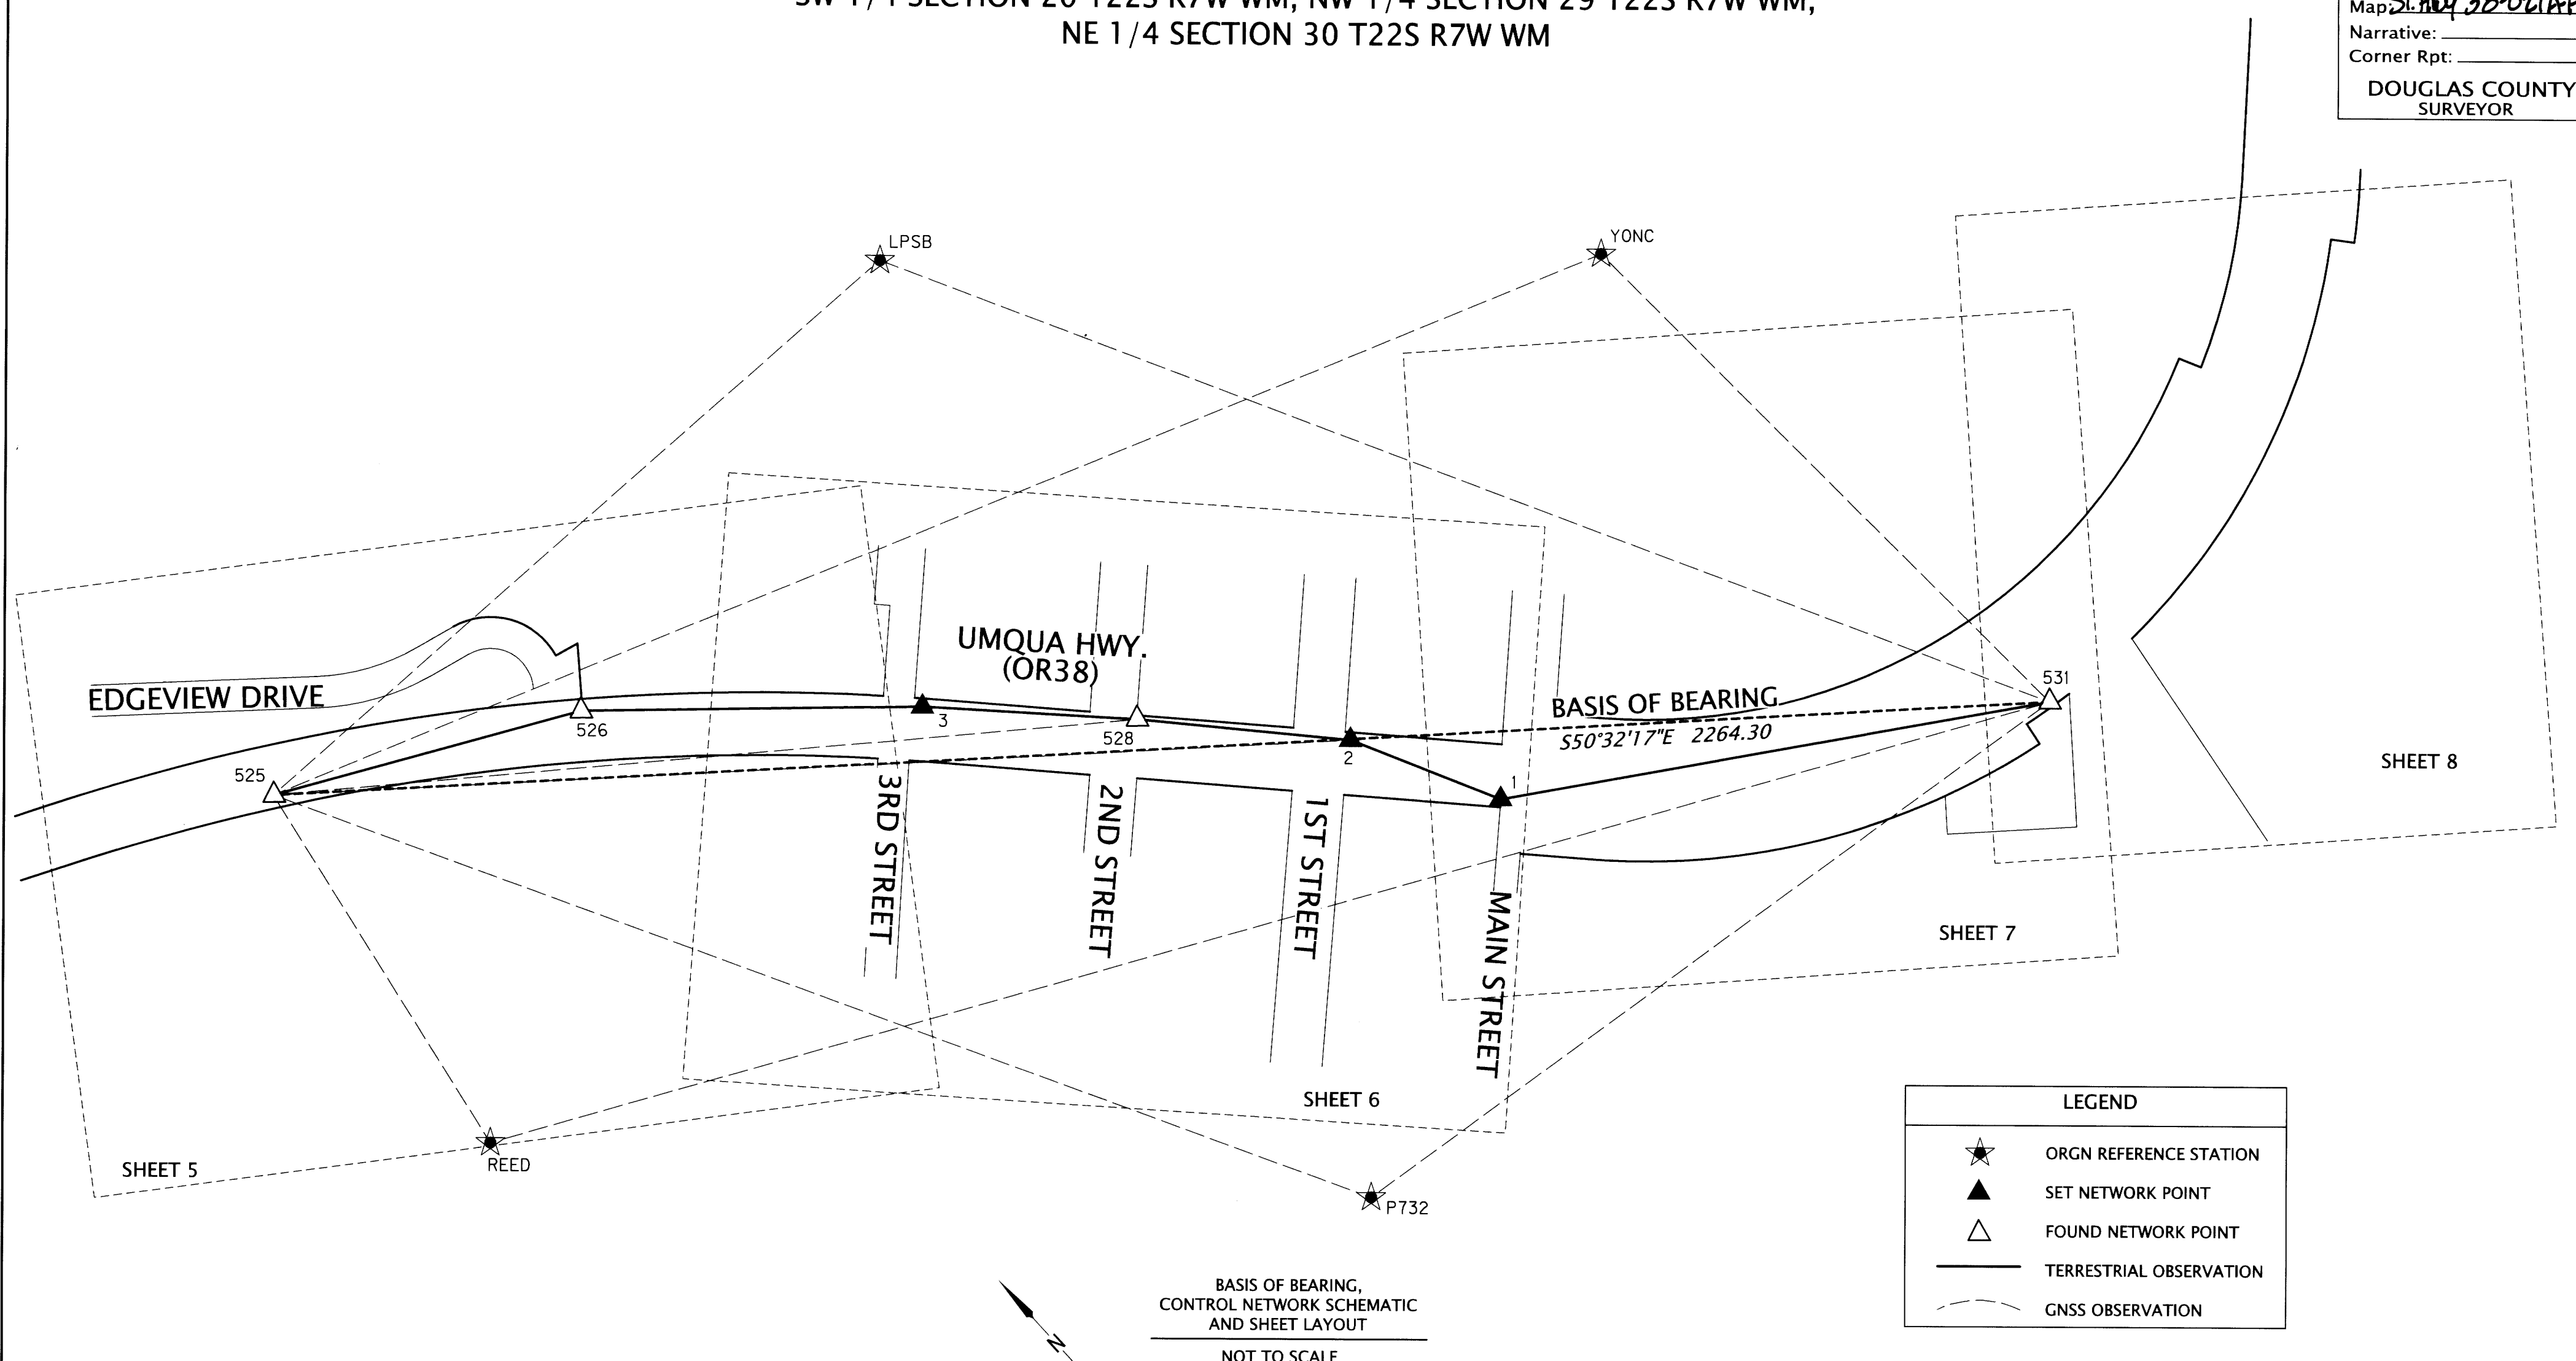

CONTROL MONUMENT LIST

PT. NO.	OCRS NORTHING	OCRS EASTING	STATION	OFFSET	DATE	DESCRIPTION
1	292569.84	102463.29	1063+36.27	29.88 RT	1/08/2021	SET 1-1/8" COPPER DISK "D.E.A. CONTROL"
2	292754.56	102372.90	1061+39.55	30.05 LT	1/08/2021	SET 1-1/8" COPPER DISK "D.E.A. CONTROL"
3	293154.22	101999.10	1055+92.54	29.47 LT	1/08/2021	SET 1-1/8" COPPER DISK "D.E.A. CONTROL"
525	293627.68	101314.12	1047+59.47	23.17 RT	1/08/2021	FD 1" BRASS DISK "ODOT CONTROL 525"
526	293441.86	101675.89	1051+63.55	24.83 LT	1/08/2021	FD 1" BRASS DISK "ODOT CONTROL 526"
528	292957.48	102190.03	1058+66.42	34.77 LT	1/08/2021	FD 1" BRASS DISK "ODOT CONTROL 528"
531	292188.57	103062.27	1070+37.43	53.70 RT	1/07/2021	FD 1" BRASS DISK "ODOT CONTROL 531"
LPSB	444033.09	228001.83	NA	NA	NA	ORGN REFERENCE STATION
P732	204306.99	15708.88	NA	NA	NA	ORGN REFERENCE STATION
REED	317224.70	-40774.67	NA	NA	NA	ORGN REFERENCE STATION
YONC	291884.82	173321.60	NA	NA	NA	ORGN REFERENCE STATION

BASIS OF BEARING,
 CONTROL NETWORK SCHEMATIC
 AND SHEET LAYOUT
 NOT TO SCALE

LEGEND

- ORGN REFERENCE STATION
- SET NETWORK POINT
- FOUND NETWORK POINT
- TERRESTRIAL OBSERVATION
- GNSS OBSERVATION

DAVID EVANS AND ASSOCIATES INC.
 2100 S River Parkway, Suite 100
 Portland Oregon 97201
 Phone: 503.223.6663

REGISTERED PROFESSIONAL LAND SURVEYOR

 OREGON
 JANUARY 10, 2006
 ROBERT R. JACKSON
 47721
 RENEWS: 6/30/2023

FILE NAME: S_K22387_CRR_ELKTON.DGN
OREGON DEPARTMENT OF TRANSPORTATION
 HORIZONTAL CONTROL, RECOVERY AND RETRACEMENT MAP
 US101/OR38 CURB RAMPS PROJECT
 MILEPOSTS 35.62 TO 36.44
 UMPQUA HIGHWAY
 DOUGLAS COUNTY, OREGON

ODOT REGION 3 HEAD QUARTERS
 3500 NW STEWART PARKWAY
 ROSEBURG, OREGON 97470 KEY NO. 22387

DECEMBER 14, 2021
 SCALE: NONE
 SHEET 2 OF 8