

SHEET INDEX:

- 1 SURVEY NARRATIVE, SHEET LAYOUT & CONTROL NARRATIVE, NETWORK DIAGRAM, SURVEY REFERENCES
- 2-3 SURVEY SHEETS

SE 1/4 SECTION 20, T. 28 S., R 6 W., WM
 SW 1/4 SECTION 21, T. 28 S., R 6 W., WM
 NW 1/4 SECTION 21, T. 28 S., R 6 W., WM
 NE 1/4 SECTION 21, T. 28 S., R 6 W., WM

FILED
 Date: 12-12-2023 By: *DB*
 This survey consist of:
 Map: ST. HWY 42-020 A-C
 Narrative: _____
 Corner Rpt: _____
 DOUGLAS COUNTY
 SURVEYOR

CONTROL INFORMATION

SURVEY DATUM- PER OAR 734-005-015 OREGON COORDINATE REFERENCE SYSTEM (OCRS):
 COTTAGE GROVE - CANYONVILLE ZONE
 NAD83(2011) EPOCH 2010 (INTERNATIONAL FEET)

EQUIPMENT- THE FIELD WORK FOR THE MONUMENTATION PHASE OF THE PROJECT WAS COMPLETED IN SEPTEMBER OF 2023.
 ONE LEICA TS16 TOTAL STATION AND ONE LEICA CS11 DATA COLLECTOR WERE UTILIZED TO PERFORM THE FIELD WORK.

CONTROL NARRATIVE AND BASIS OF BEARINGS

ALL BEARINGS FOR THIS SURVEY ARE BASED ON THE OREGON COORDINATE REFERENCE SYSTEM (OCRS), COTTAGE GROVE - CANYONVILLE ZONE, NAD 83(2011) EPOCH 2010.00. ALL COORDINATES ARE IN INTERNATIONAL FEET UNITS.

THIS SURVEY HELD THE ORIGINAL CONTROL VALUES THAT WERE ESTABLISHED ON ST. HWY. 42-017. THE EXISTING MONUMENTS OF RECORD SHOWN ON THIS SURVEY WERE NOT REVISITED AND TIED AS A PART OF THIS SURVEY. CONTROL POINT 820R WAS ESTABLISHED AS SHOWN HEREON BY RESECTION METHODS FROM EXISTING MONUMENTS AS SHOWN ON ST. HWY. 42-017 AND ST. HWY. 42-019. THE FINAL MONUMENTS WERE SET BY TOTAL STATION UTILIZING RADIAL STAKEOUT METHOD FROM EXISTING CONTROL.


CONTROL POINTS FOR THIS SURVEY WERE NOT SET ON AND DO NOT REPRESENT PROPERTY OR RIGHT OF WAY LINES AND ARE INTENDED FOR THE USE BY ODOT IN SUPPORT OF THIS AND FUTURE PROJECTS. IT IS NOT THE INTENT OF ODOT TO PERPETUATE THESE CONTROL POINTS AS MONUMENTS.

SURVEY NARRATIVE

THIS SURVEY WAS MADE AS A RESULT OF THE OREGON DEPARTMENT OF TRANSPORTATION'S OR 42 / US101 / OR42S CURB RAMPS PROJECT WITH THE SITE BEING LOCATED WITHIN THE CITY OF WINSTON, OREGON. THE PURPOSE OF THIS SURVEY IS TO MONUMENT AN ADDITIONAL RIGHT OF WAY ACQUISITIONS BY THE STATE OF OREGON IN INSTRUMENT NO'S 2023-001447 AND 2023-009132, OF THE OFFICIAL RECORDS OF DOUGLAS COUNTY, OREGON, AND AS SHOWN ON ODOT ROLL MAP NUMBER RW9614M. IT WAS DISCOVERED DURING THE ORIGINAL MONUMENTATION OF THE PROJECT THAT CONSTRUCTION IMPROVEMENTS WERE CONSTRUCTED OUTSIDE OF THE EXISTING RIGHT OF WAY. ADDITIONAL RIGHT OF WAY WAS THEN ACQUIRED AND MONUMENTED BASED ON THE DEED CALLS IN INSTRUMENT NO'S 2023-001447 AND 2023-009132. THIS SURVEY PERPETUATES THE ALIGNMENT AND RIGHT OF WAY DEVELOPED FOR THE PROJECT IN CONFORMANCE WITH ORS CHAPTER 209, SECTION 155.

THE CENTERLINE ALIGNMENT, REFERRED TO AS THE "RELOCATED COOS BAY - ROSEBURG HIGHWAY", IN SAID INSTRUMENT NO'S 2023-001447 AND 2023-009132 AND SHOWN ON SAID ODOT ROLL MAP RW9614M AND AS RESOLVED ON COUNTY SURVEY FILED AS ST. HWY. 42-017 ARE IDENTICAL. MONUMENTS WERE SET PER SAID INSTRUMENT NO'S 2023-001447 AND 2023-009132, AND SAID ODOT ROLL MAP NUMBER RW9614M AS SHOWN HEREON.

ACQUISITION DEEDS:
 INSTR. NO.'S 2023-001447 & 2023-009132.

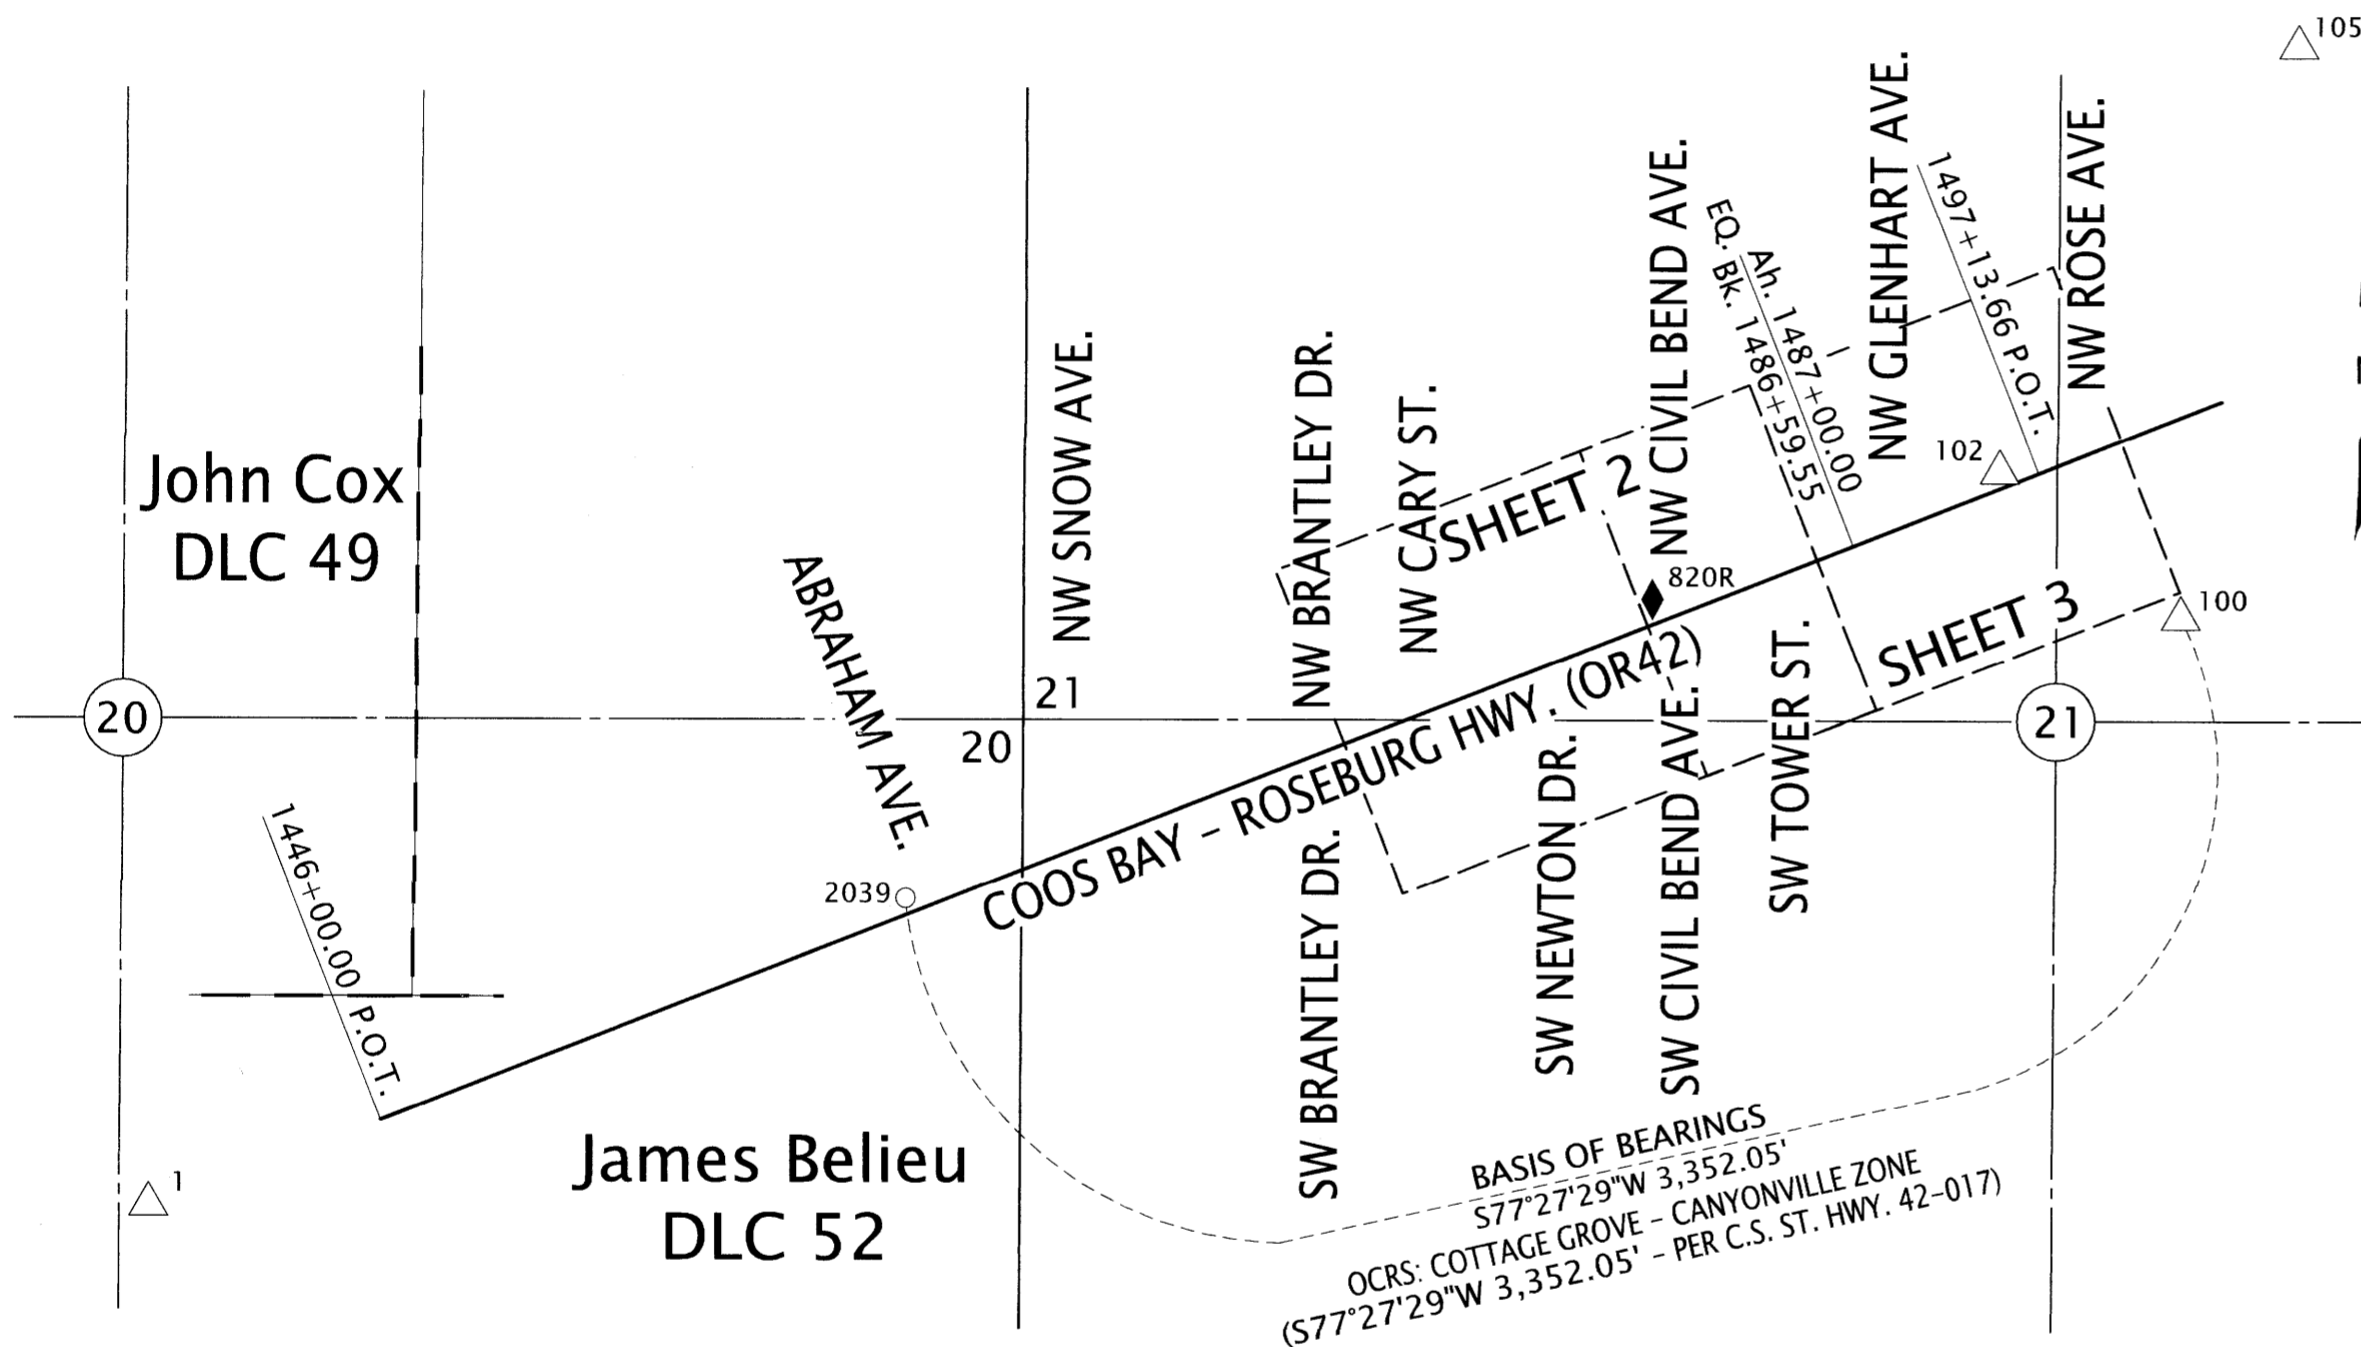

LEGEND

- ◆ SET STRATEGIC POINT
- △ FOUND NETWORK POINT
- FOUND MONUMENT

BASIS OF BEARING,
 CONTROL NETWORK &
 SHEET LAYOUT SCHEMATIC
 NOT TO SCALE

CONTROL POINT COORDINATE TABLE

ALUM=ALUMINUM FD.=FOUND

PT. NO.	OCRS NORTHING	OCRS EASTING	DATE	DESCRIPTION
1	103228.22	137494.86	12/11/2019	FD. 5/8" IRON ROD W/ 1-1/2" ALUM CAP "ODOT CONTROL 1", FLUSH
100	104747.30	142709.91	12/11/2019	FD. 1" BRASS PLUG "ODOT CONTROL 100", FLUSH
102	105121.58	142244.51	12/11/2019	FD. 1" BRASS PLUG "ODOT CONTROL 102", FLUSH
105	106217.56	143011.84	12/11/2019	FD. 1" BRASS PLUG "ODOT CONTROL 105", FLUSH
2039	104019.39	139437.85	12/11/2019	FD. 5/8" IRON ROD W/ 1-1/2" ALUM CAP "ODOT RIGHT-OF-WAY", DN 0.1'
820R	104776.37	141367.62	9/26/2023	SET 1" COPPER PLUG "ODOT CONTROL 820R"

REGISTERED
 PROFESSIONAL
 LAND SURVEYOR

OREGON
 JULY 15, 2003
 ANDREW DAVID AUSLAND
 56136

EXPIRES: 12/31/2023

OREGON DEPARTMENT OF TRANSPORTATION

RIGHT-OF-WAY MONUMENTATION SURVEY
 OR42/US101/OR42S: CURB RAMPS (WINSTON)
 DOUGLAS COUNTY



ODOT REGION 3 TECH CENTER
 3500 NW STEWART PARKWAY
 ROSEBURG, OR 97470 KEY NO. 22143

NOVEMBER 30, 2023
 NO SCALE
 SHEET 1 OF 3