


SHEET INDEX

1. SHEET LAYOUT AND SHEET INDEX
2. NARRATIVE
3. CONTROL NETWORK AND BASIS OF BEARING
- 4.-7. SURVEY

NE 1/4 SEC 32 T29S R5W WM
 SE 1/4 SEC 32 T29S R5W WM
 SW 1/4 SEC 33 T29S R5W WM

FILED
 Date: 9-17-2007 By: JC
 This survey consists of:
 Map: ST HWY 99-005 A-G
 Narrative: _____
 Corner Rpt: _____
 DOUGLAS COUNTY
 Surveyor

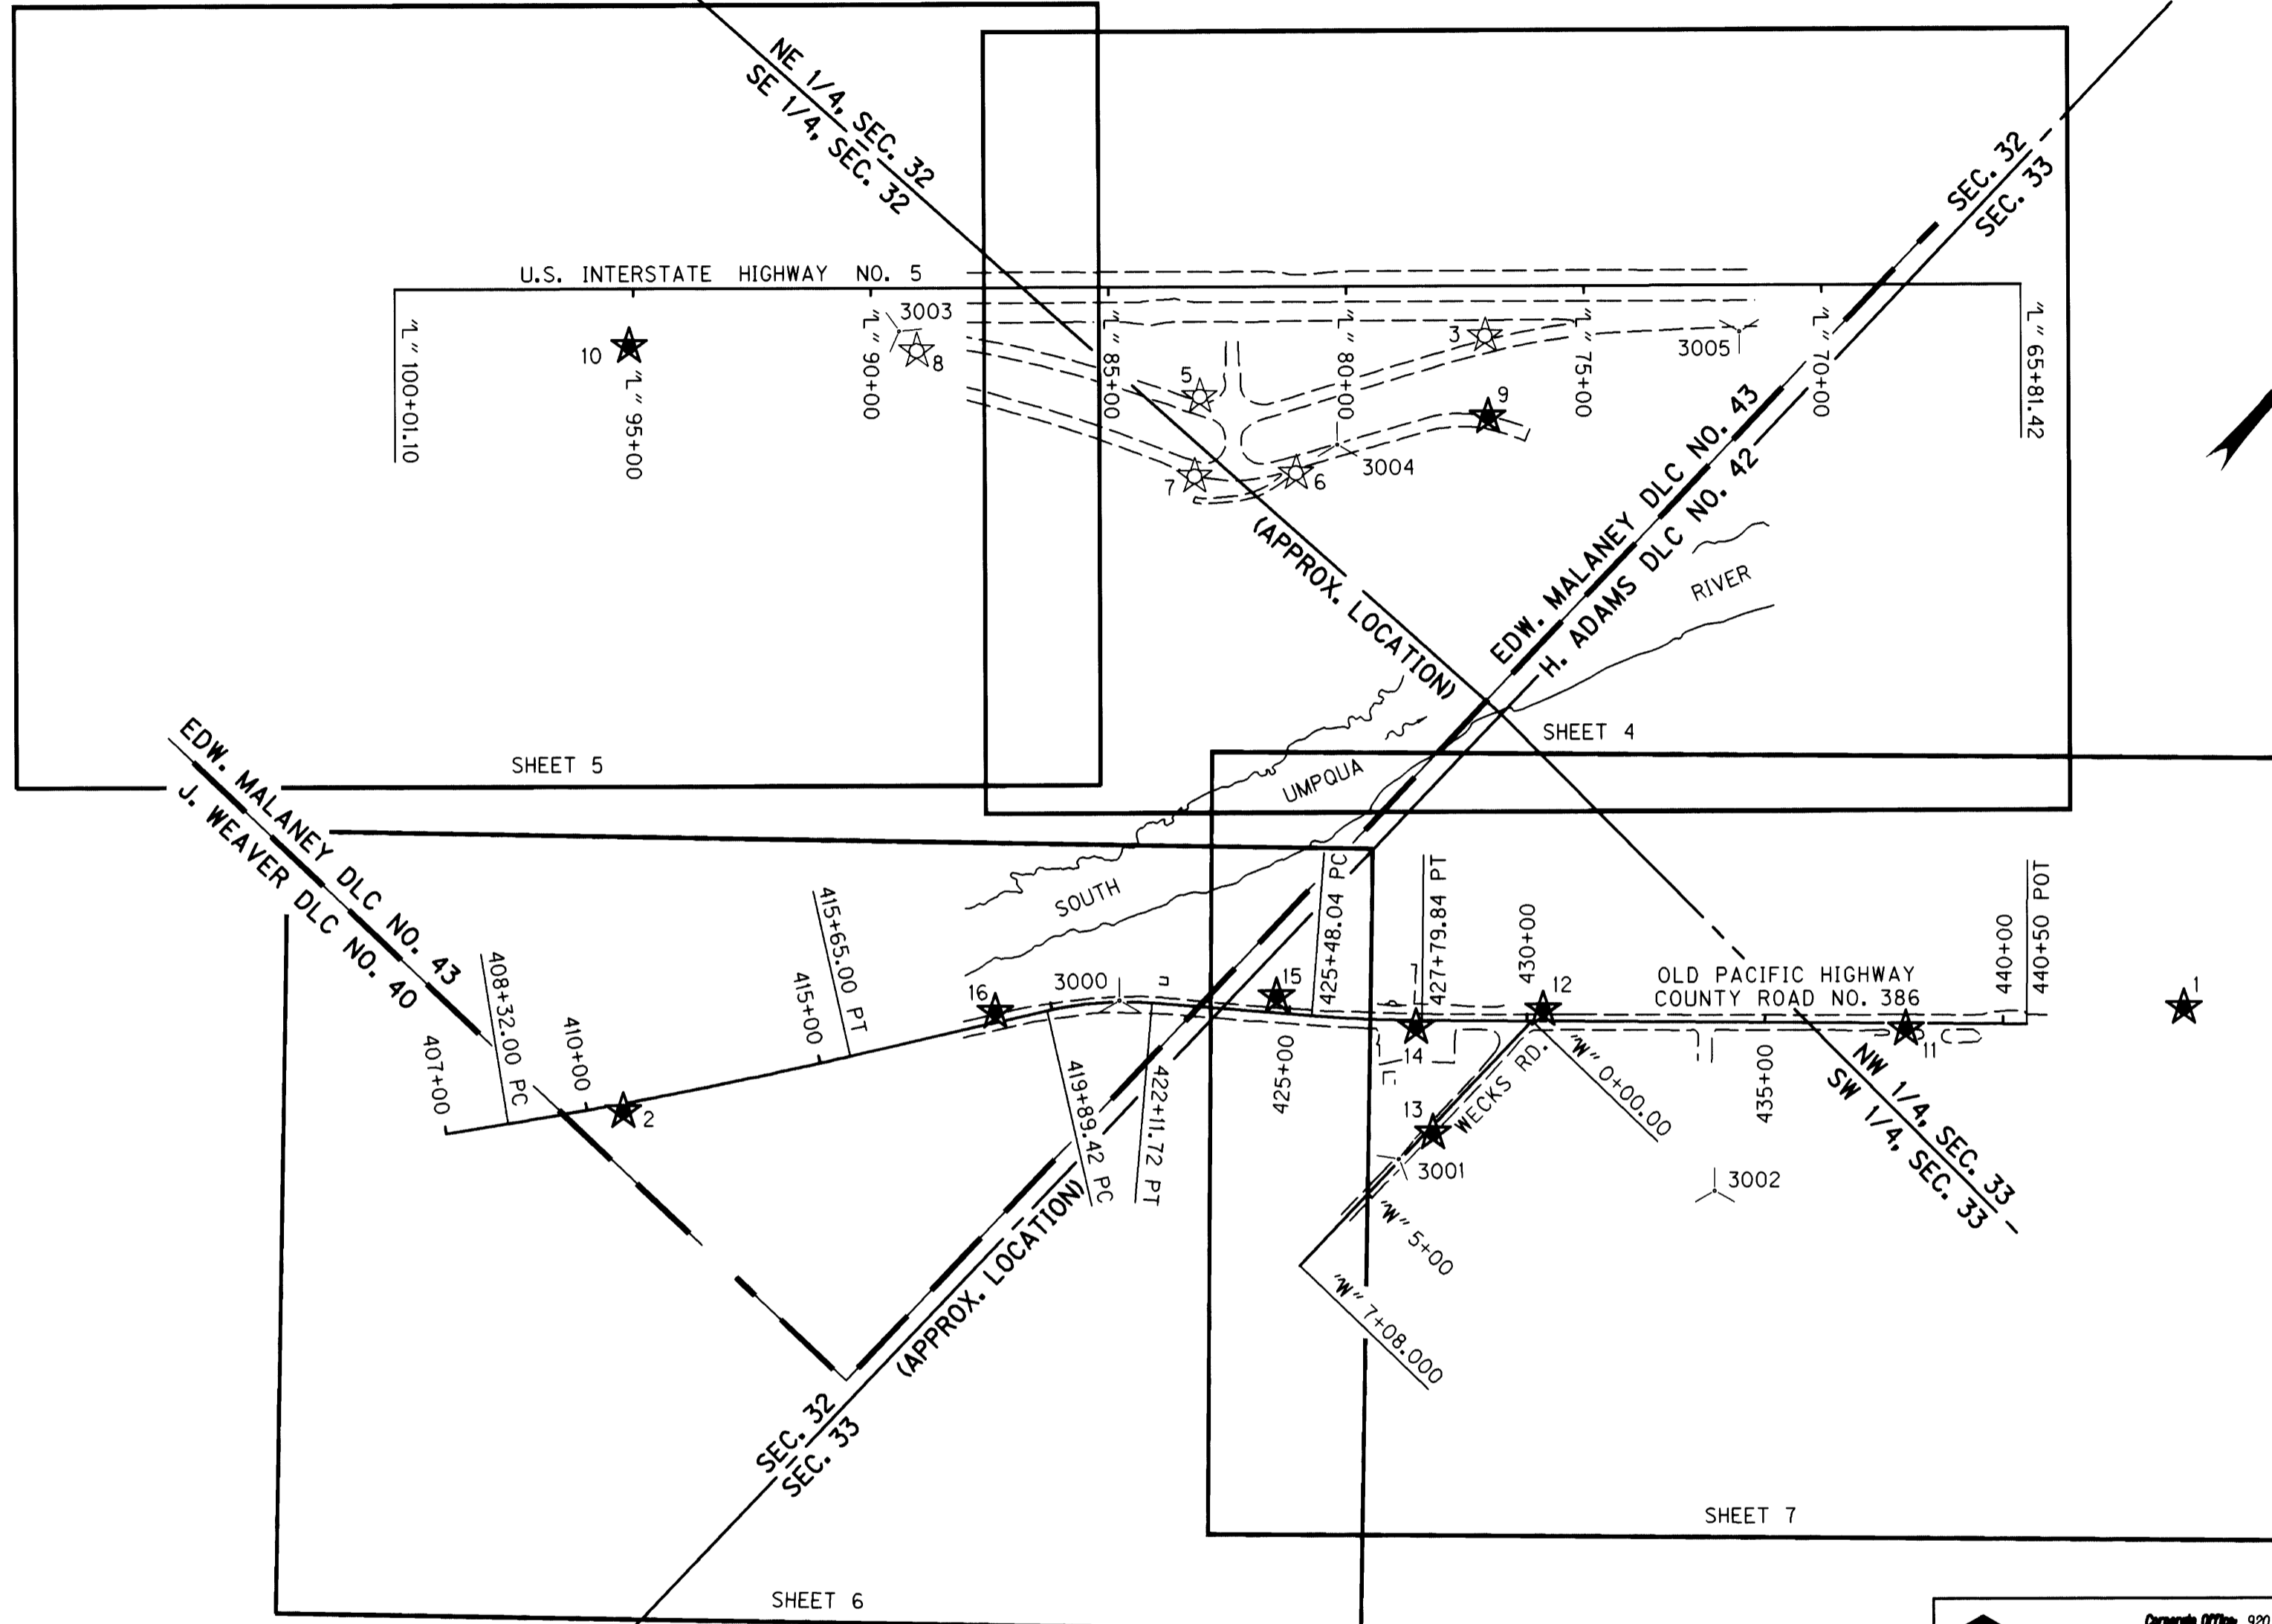

SHEET LAYOUT DIAGRAM
 NOT TO SCALE

LEGEND	
	FOUND GPS NETWORK PT.
	SET GPS NETWORK PT.
	AERIAL PHOTO PREMARK

REGISTERED
 PROFESSIONAL
 LAND SURVEYOR

OREGON
 JULY 12, 2005
 ARON J. CUTSFORTH
 65696

RENEWAL DATE: DEC. 31, 2007
 SIGNED: SEPT. 17, 2007

JIM COLTON OBECE
 APPROVED BY: SURV. GROUP MNGR.

OBECE CONSULTING ENGINEERS
 Corporate Office: 920 COUNTRY CLUB ROAD, SUITE 100B EUGENE, OREGON 97401-6089, 541-683-6090
 2235 MISSION STREET SE, SUITE 100 SALEM, OREGON 97302-1295, 503-589-4100
 1335 POPLAR DRIVE MEDFORD, OREGON 97504-5207, 541-774-5590
 5005 SW MEADOWS ROAD, SUITE 120 LAKE OSWEGO, OREGON 97035, 503-620-6103

OREGON DEPARTMENT OF TRANSPORTATION
 HORIZONTAL CONTROL, RECOVERY AND RETRACEMENT SURVEY
 WEAVER ROAD EXTENSION
 OLD PACIFIC HIGHWAY
 DOUGLAS COUNTY

ODOT REGION 3 SEPTEMBER, 2007
 3500 NW STEWART PARKWAY NO SCALE
 ROSEBURG, OR. 97470 KEY # 14085 SHEET 1 OF 7

DESIGNED: ARON CUTSFORTH PROJ. NO. 19-84.07
 DRAWN: R. BEAUSOLEIL CHK'D: ANDY AUSLAND