

NETWORK OBSERVATIONS	
OCCUPIED	MEASURED
E755	1, 2, 511
1	E755, 2, 511, 3
2	E755, 1, 511, 3
511	E755, 1, 2, 3, 4
3	1, 2, 511, 4, 5
4	2, 511, 3, 5, 6
5	3, 4, 6, 7, 21
6	4, 5, 7, 8
7	4, 5, 6, 8, 9, 21
8	6, 7, 9, 505
9	7, 8, 505, 10
505	8, 9, 10, 11, 12
10	9, 505, 11, 12, 13
11	505, 10, 12, 13, 14
12	505, 10, 11, 13, 503
13	10, 11, 12, 503, REED, 14
503	10, 12, 13, 14, REED
14	11, 13, 503, 15
REED	13, 503, 15, 502
502	REED, 15, 16,
15	REED, 502, 16, 21, 14
16	502, 500, 21, 15, 17
21	5, 7, 15, 16
500	15, 16, 17, 18, 19
17	16, 500, 18, 19
18	500, 17, 19, 20
19	500, 17, 18, 20, GPS1
20	18, 19, GPS1
GPS1	18, 19, 20

SEC. 34 & 35, T. 21 S., R. 12 W., W.M.
 SEC. 3 & 4, T. 22 S., R. 12 W., W.M.

FILED
 Date: 5/22/2017 By: JC
 This survey consist of:
 ST HWY 101-010 A-K
 Map: 101-010 A-K
 Narrative: _____
 Corner Rpt: _____
 DOUGLAS COUNTY
 SURVEYOR



PURPOSE
 THE PURPOSE OF THIS SURVEY WAS TO PROVIDE TOPOGRAPHY; A DIGITAL TERRAIN MODEL;
 AND A CONTROL, RECOVERY, RETRACEMENT MAP FOR A PROJECT NAMED "OR 38: US
 101-DEAN CREEK PAVING & PED IMPROVEMENTS" ODOT'S ROSEBURG SURVEY CREW COMPLETED
 FIELD WORK BETWEEN AUGUST 2015 AND JANUARY 2017.

COORDINATES & BASIS OF BEARING
 THE BEARINGS ARE BASED ON THE OREGON COORDINATE REFERENCE SYSTEM (OCRS) OREGON
 COAST PROJECTION, NAD83 (2011) EPOCH 2010. THE OCRS COORDINATES ARE EQUAL TO OR
 CLOSE TO TRUE GROUND DISTANCES. ALL COORDINATES ARE IN INTERNATIONAL FEET.

POINT LEGEND

- ☆ FOUND GPS STATION
- FOUND MONUMENT
- ▲ SET NETWORK MONUMENT
- △ FOUND MONUMENT USED AS A NETWORK POINT

SEE SHEET 2 FOR LINE LEGEND AND MONUMENT TABLE

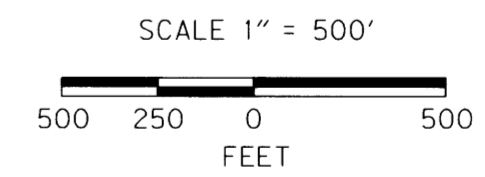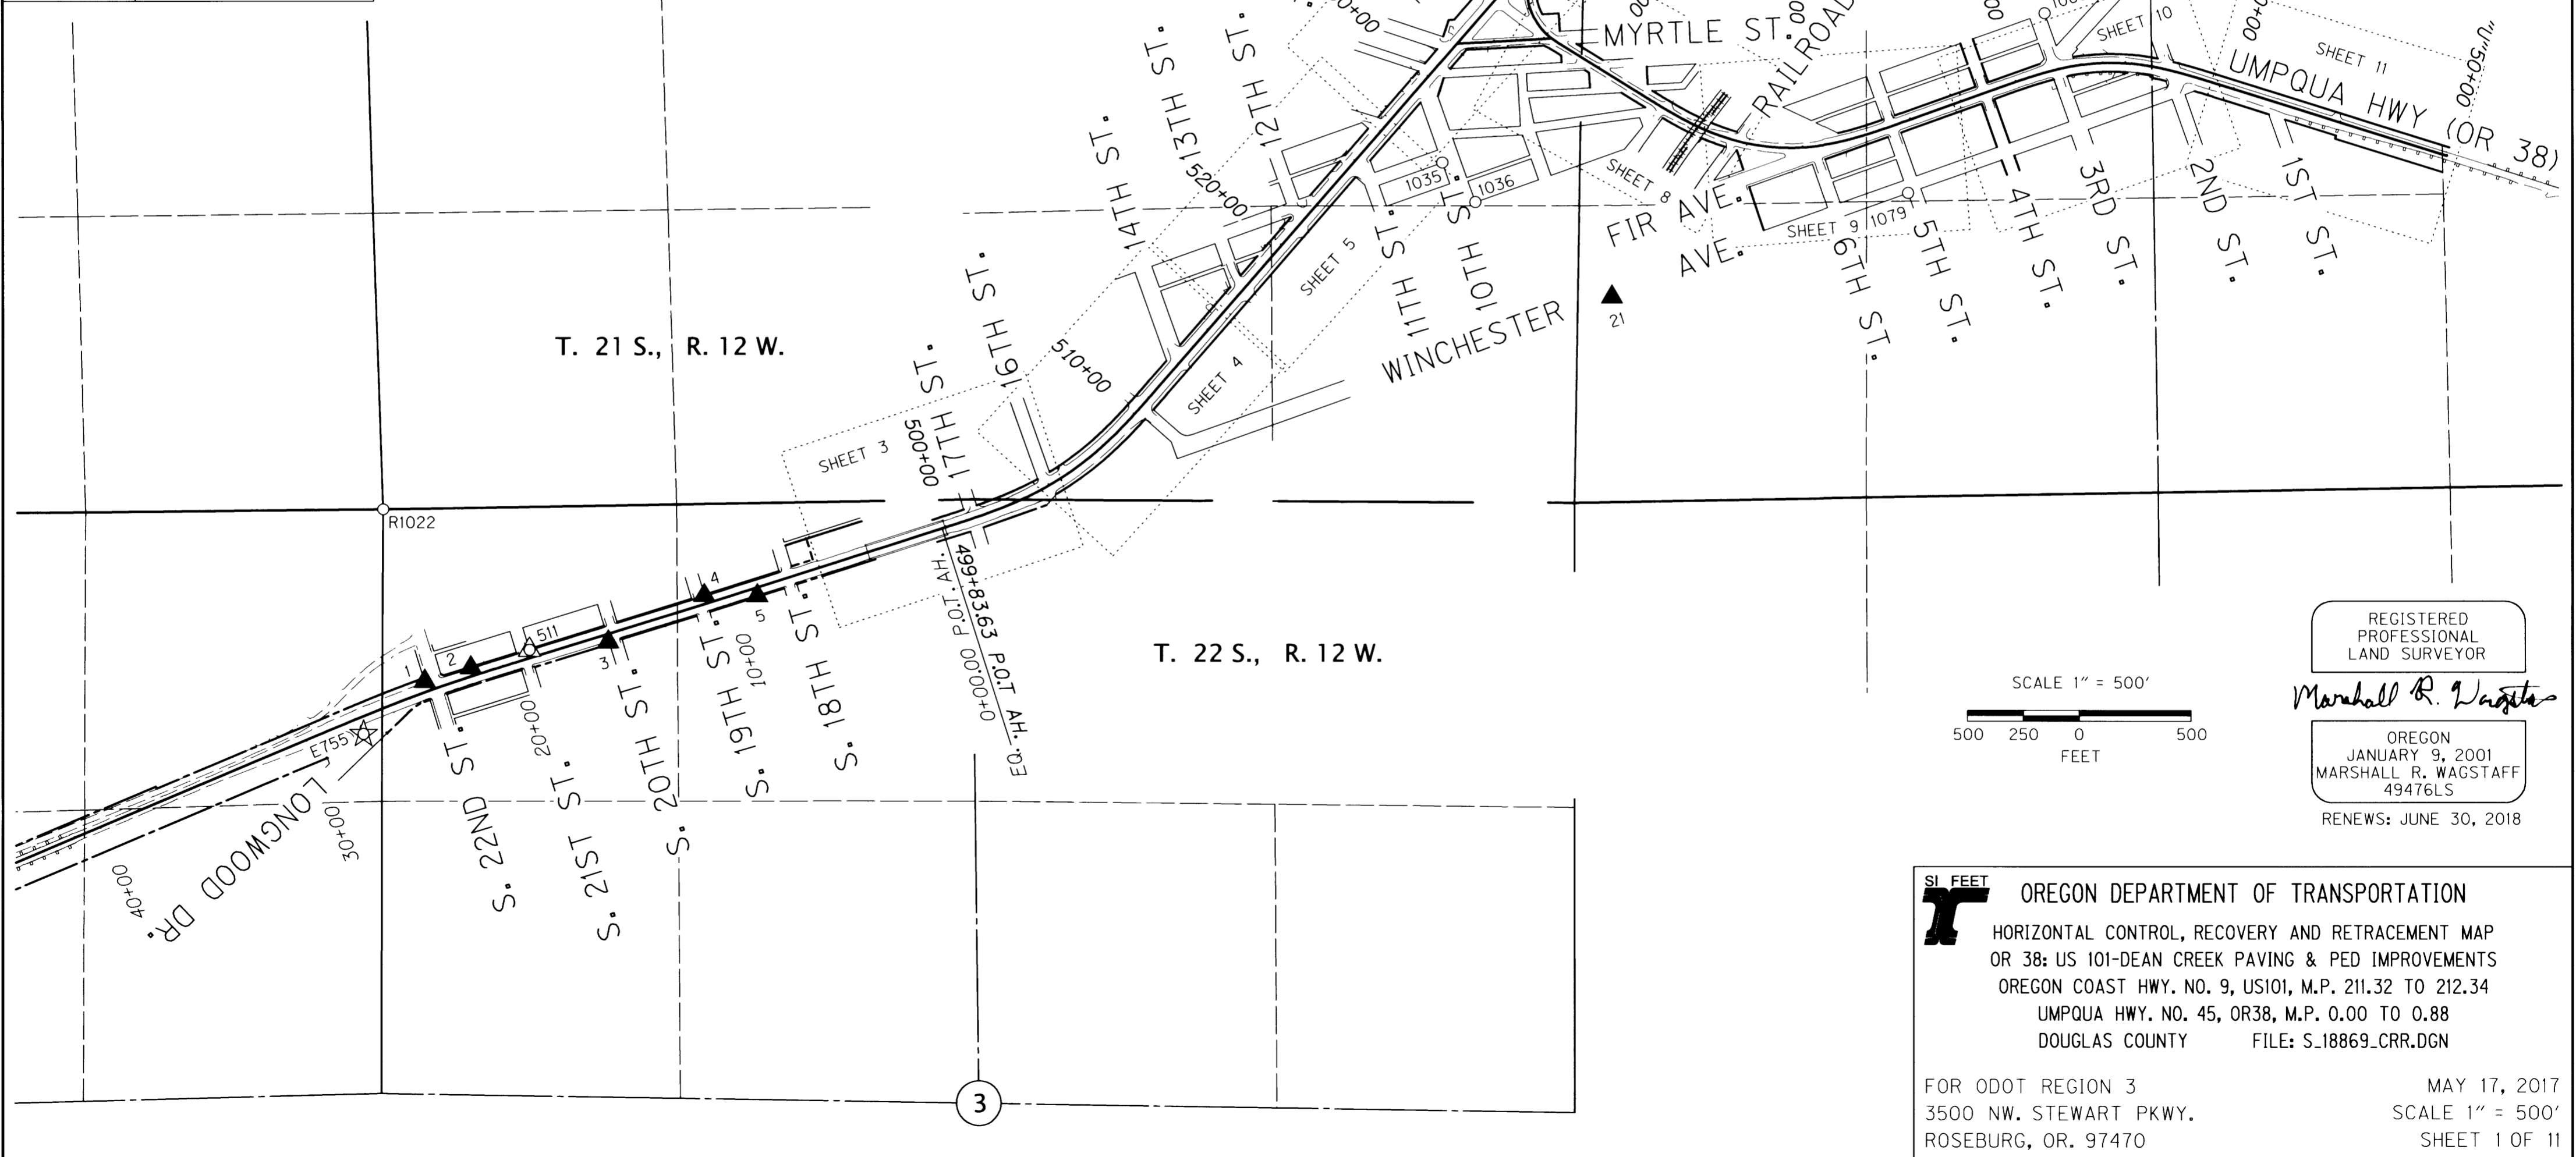

REGISTERED
 PROFESSIONAL
 LAND SURVEYOR
Marshall R. Wagstaff
 OREGON
 JANUARY 9, 2001
 MARSHALL R. WAGSTAFF
 49476LS
 RENEWS: JUNE 30, 2018

SI FEET
OREGON DEPARTMENT OF TRANSPORTATION
 HORIZONTAL CONTROL, RECOVERY AND RETRACEMENT MAP
 OR 38: US 101-DEAN CREEK PAVING & PED IMPROVEMENTS
 OREGON COAST HWY. NO. 9, US101, M.P. 211.32 TO 212.34
 UMPQUA HWY. NO. 45, OR38, M.P. 0.00 TO 0.88
 DOUGLAS COUNTY FILE: S.18869.CRR.DGN

FOR ODOT REGION 3
 3500 NW. STEWART PKWY.
 ROSEBURG, OR. 97470

MAY 17, 2017
 SCALE 1" = 500'
 SHEET 1 OF 11