

LEGEND

- ◆ SET CONTROL MONUMENT
- △ FOUND CONTROL MONUMENT
- EXISTING EDGE OF ROAD
- CONTROL TRAVERSE LINE
- - - APPROXIMATE SECTION LINE

NOTE:
 1. ALL BEARINGS AND DISTANCES SHOWN ARE GRID VALUES.
 2. ALL PUBLIC LAND SURVEY LINES SHOWN ARE APPROXIMATE AND ARE FOR REFERENCE ONLY.



FILED
 Date: 6-22-2005 By: J.P.
 This survey consists of: 8 SHEETS
 Map: ST. HWY. 138-007C
 Narrative:
 Corner Eqt:
 DOUGLAS COUNTY
 SURVEYOR

SECTION 13, T. 26 S., R. 2 E., W.M.

SECTION 18, T. 26 S., R. 3 E., W.M.

SECTION 17, T. 26 S., R. 3 E., W.M.

SECTION 20, T. 26 S., R. 3 E., W.M.

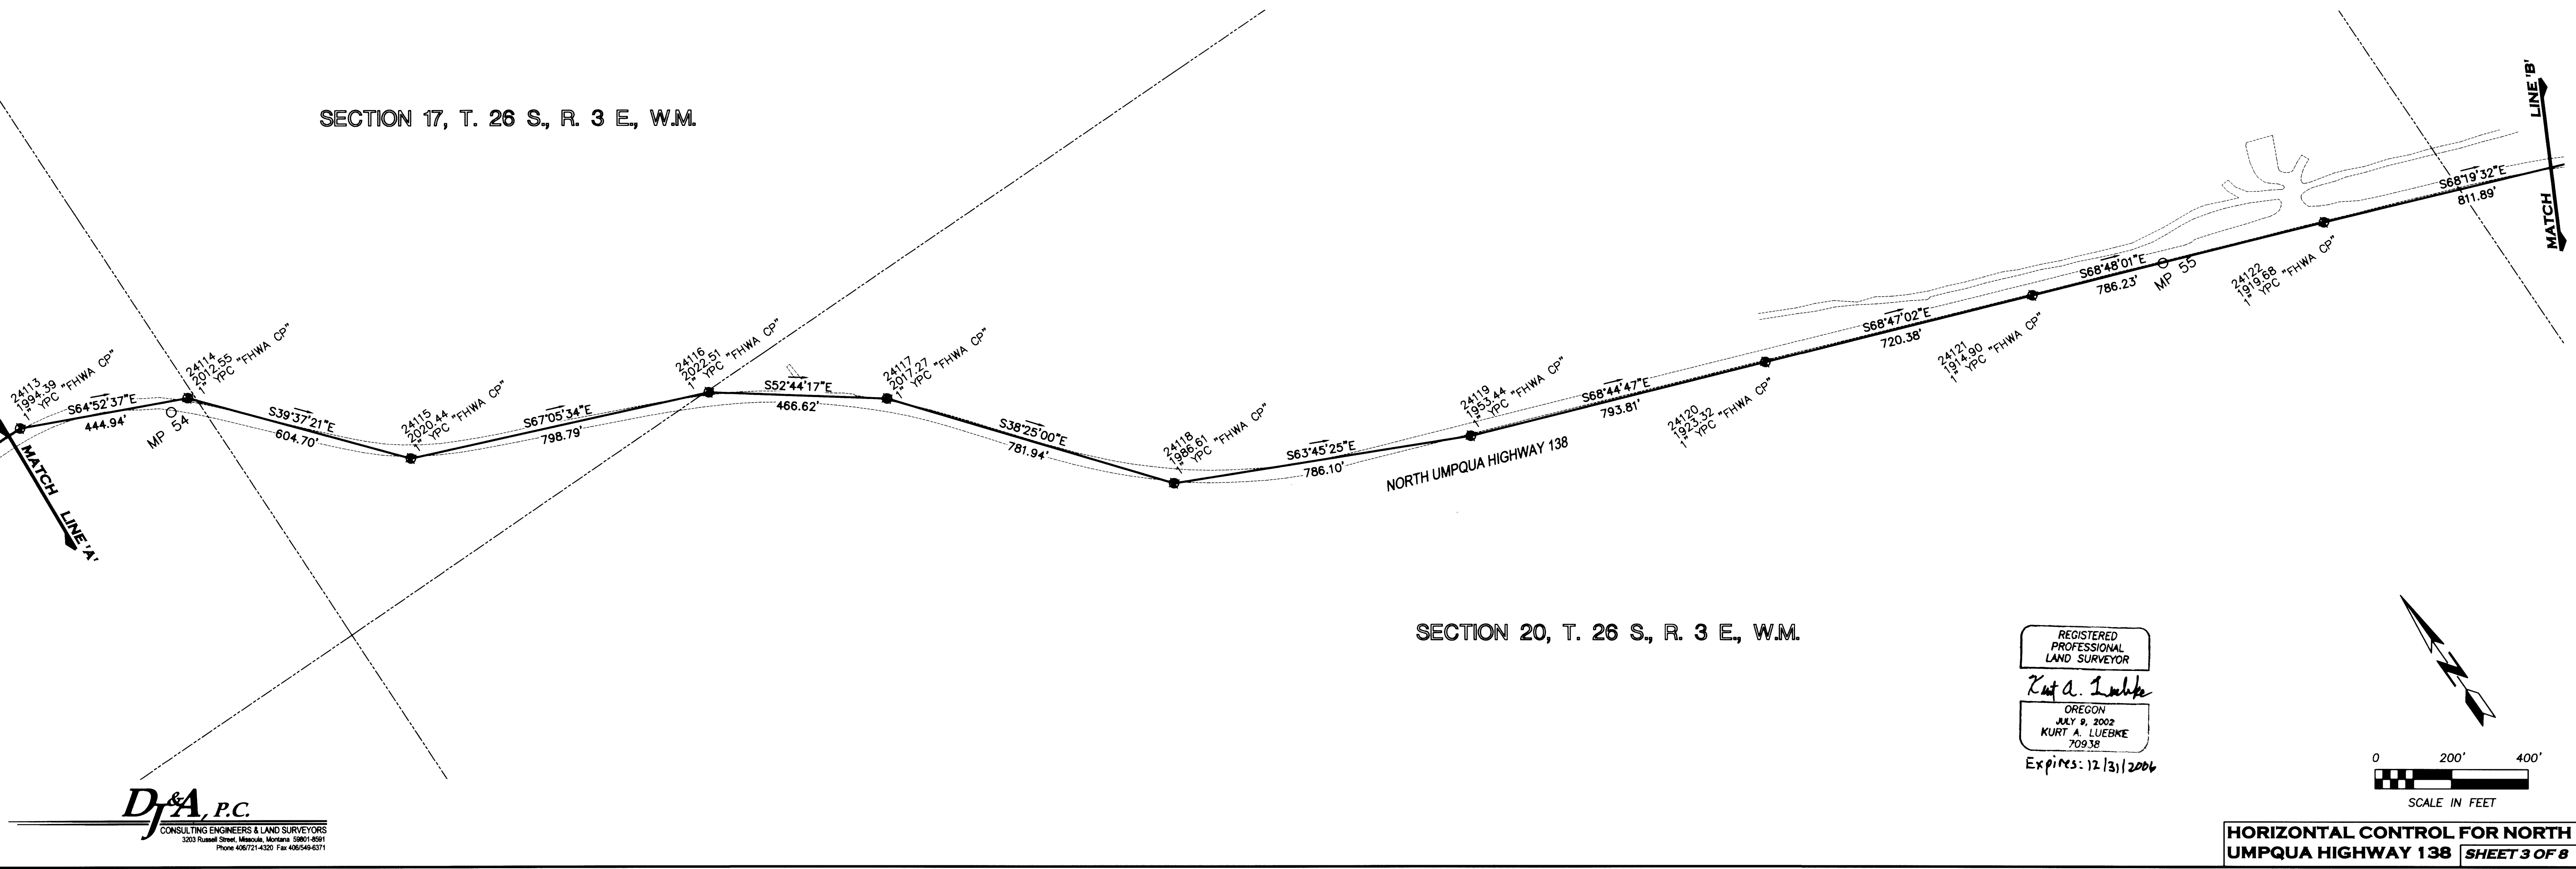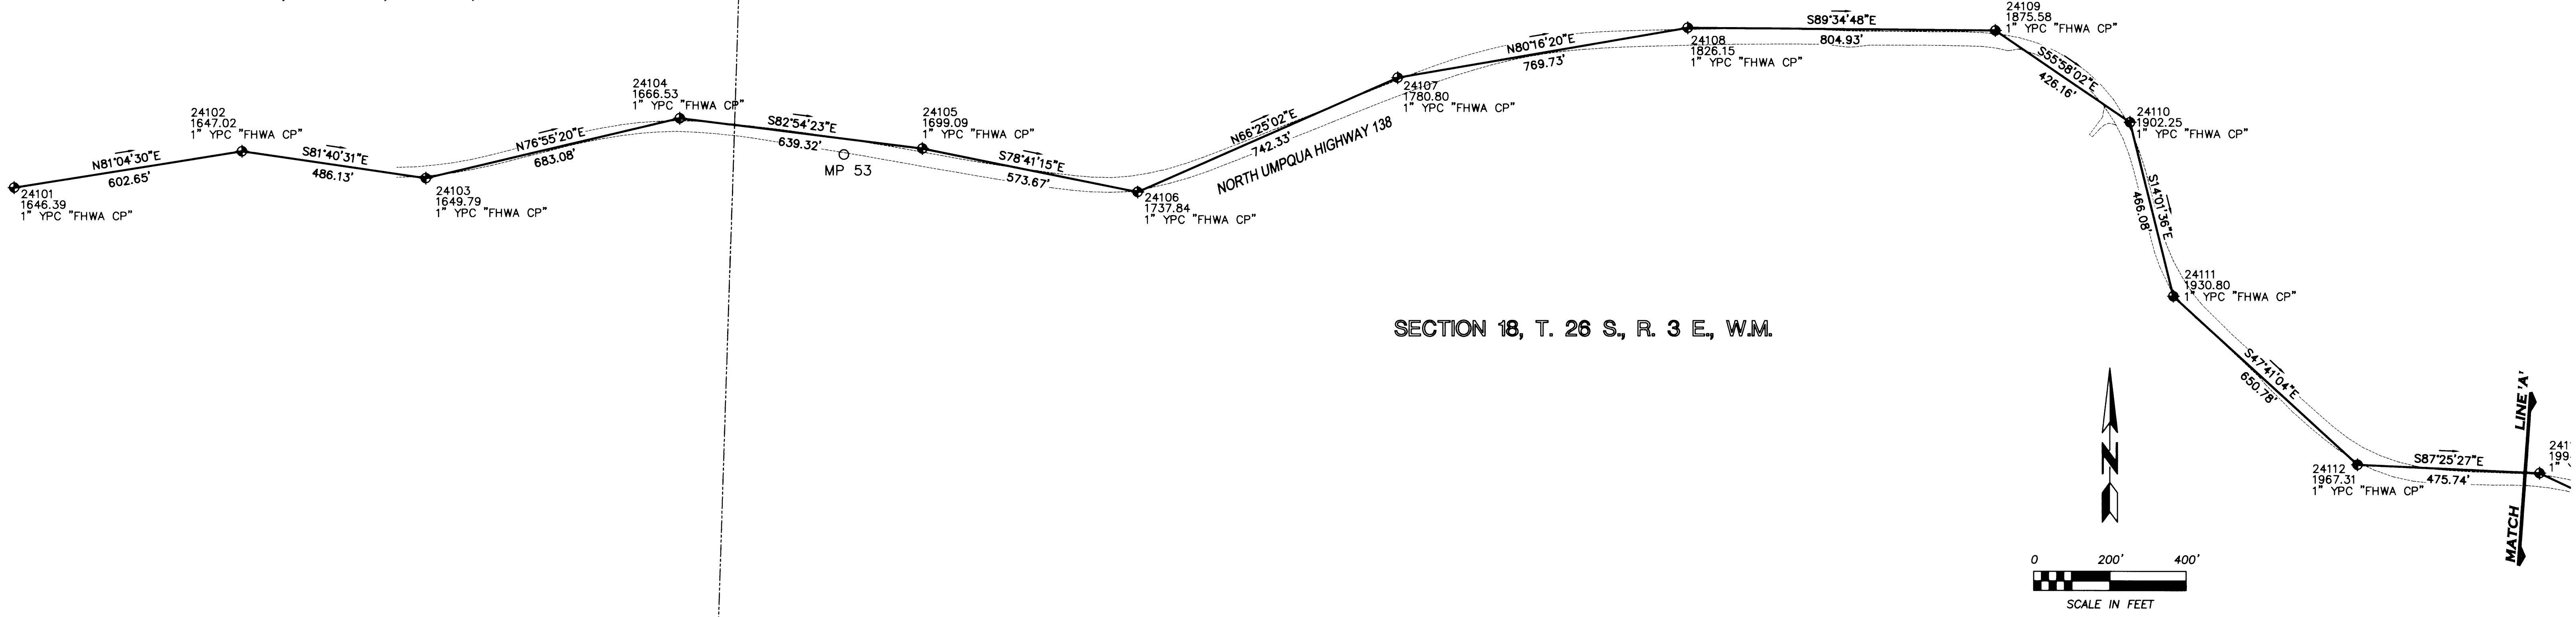

D&A, P.C.
 CONSULTING ENGINEERS & LAND SURVEYORS
 3203 Russell Street, Missoula, Montana 59801-8291
 Phone: 406/721-4220 Fax: 406/549-0371

REGISTERED
 PROFESSIONAL
 LAND SURVEYOR
Kurt A. Luebke
 OREGON
 JULY 9, 2002
 KURT A. LUEBKE
 709.38
 Expires: 12/31/2006

HORIZONTAL CONTROL FOR NORTH
 UMPQUA HIGHWAY 138 SHEET 3 OF 8