



SEC. 9,10,17,18, T. 26 S., R. 1 W., W.M.

FILED
 Date: 7-8-2009 By: JC
 This survey consists of:
 Map: ST HWY 138-011A-Y
 Narrative:
 Corner Rpt: (25292)
 DOUGLAS COUNTY
 SURVEYOR

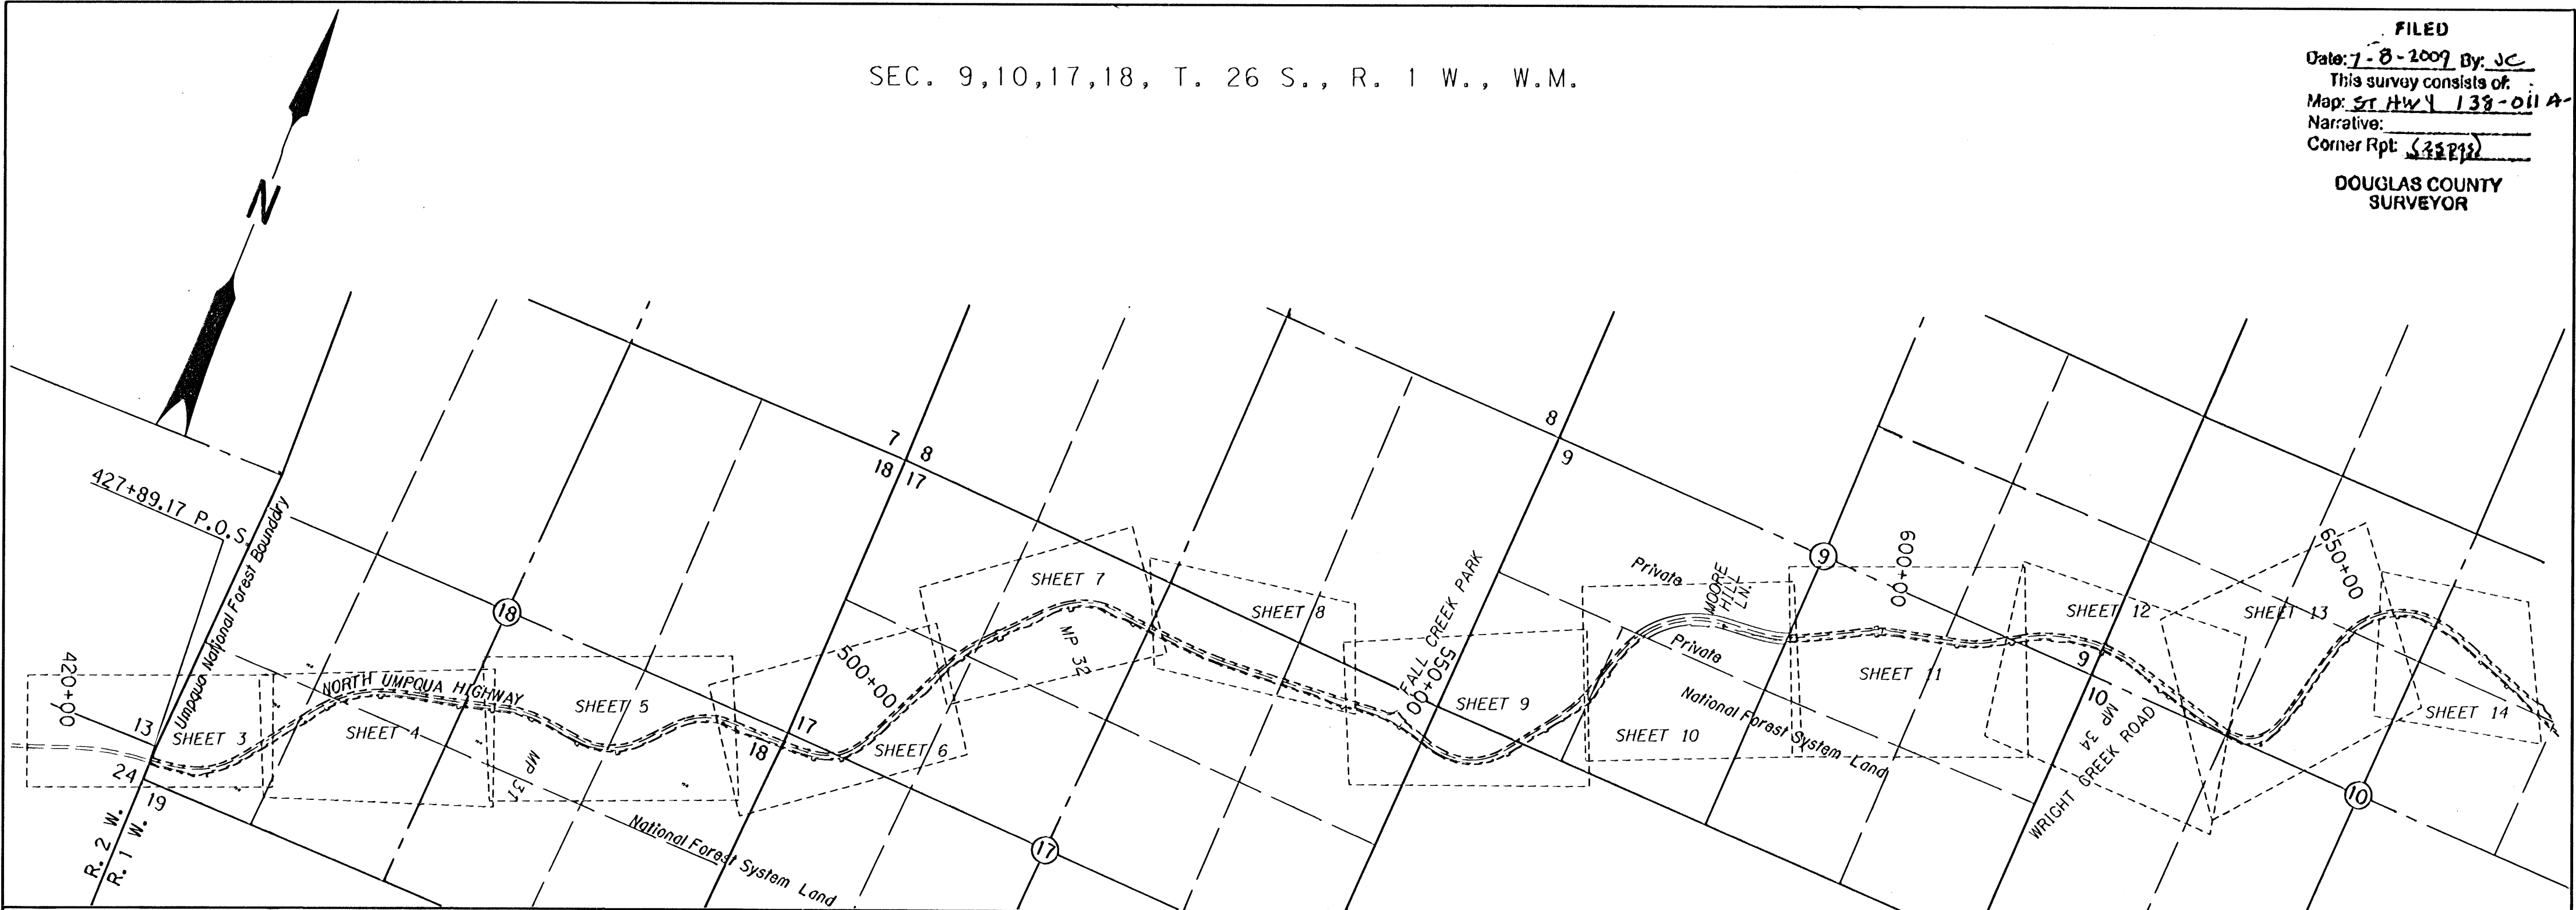

SEC. 1, SEC. 2 AND SEC. 11 T. 26 S., R. 1 W., W.M.
 SEC. 31 AND SEC. 32, T. 25 1/2 S., R. 1 E., W.M.
 SEC. 6, T. 26 S., R. 1 E., W.M.

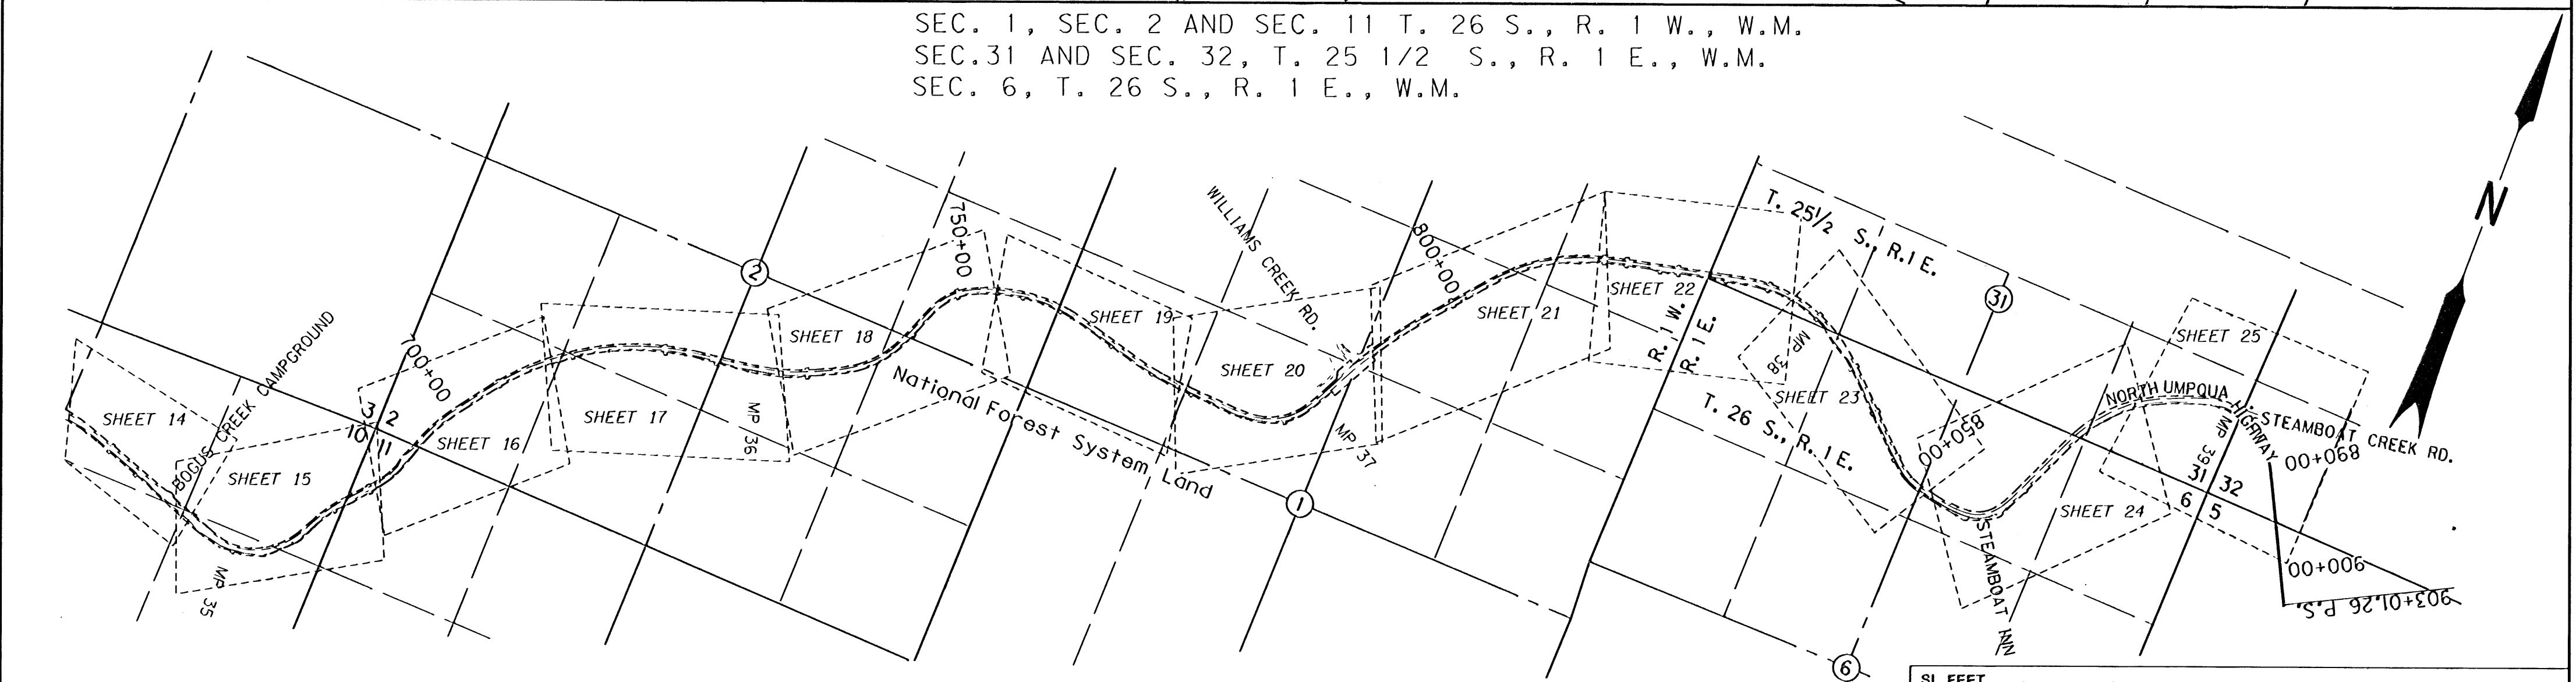

GENERAL VICINITY MAP
 SEE SHEETS 3-25 FOR NETWORK CONTROL
 NOT TO SCALE

REGISTERED
 PROFESSIONAL
 LAND SURVEYOR
James M. Stanley
 OREGON
 JULY 11, 2006
 JAMES M. STANLEY
 49863LS
 EXPIRES 06/30/2010
 SEE LINE LEGEND
 SHEET 2

SI FEET
OT OREGON DEPARTMENT OF TRANSPORTATION
 HORIZONTAL CONTROL, RECOVERY AND RETRACEMENT MAP
 FOREST BOUNDARY-STEAMBOAT CREEK
 NORTH UMPQUA HWY. ORI38E, MP 30.65-39.00
 DOUGLAS COUNTY
 File : I5205rw.dgn

FOR ODOT REGION 3
 3500 NW. STEWART PKWY.
 ROSEBURG, OR. 97470
 JUNE 30, 2009
 SHEET 1 OF 25

ST. HWY. 138-011 A