

SEC. 31, T. 25 1/2 S., R. 1 E., W.M.
 SEC. 6, T. 25 S., R. 1 E., W.M.

FILED
 Date: 7/9/2009 By: JC
 This survey consists of:
 Map: ST HWY 138-011 A-Y
 Narrative:
 Corner Rpt:

DOUGLAS COUNTY
 SURVEYOR



126
 Set 5/8" Rebar
 NTWP 1 1/2"
 Brass Cap Stamped
 "ODOT Control 126"
 N. 619783.139
 E. 4326158.672
 10-8-07

1014
 Fd. 3/2" Brass Cap
 Stamped "U.S. General
 Land Office 1928
 \$250 Penalty for Removal
 T255 RIW S36
 T265 RIW S1 T25 1/25
 RIE S31"
 (10-30-07)
 N. 621623.895
 E. 4322129.455

125
 Set NTWP
 1" Brass Plug
 in Rock Stamped
 "ODOT Control 125"
 N. 619466.550
 E. 4325768.419
 10-8-7

124
 Set 5/8" Rebar
 NTWP 1 1/2"
 Brass Cap Stamped
 "ODOT Control 124"
 N. 619298.793
 E. 4325656.633
 10-8-07

4°36'00" C.R.
 R = 1245.56'
 TΔ = 45°38'48"
 Ts = 639.89'

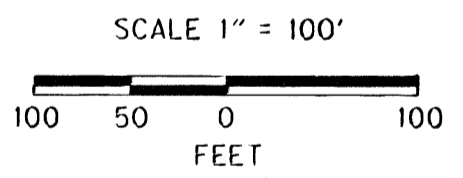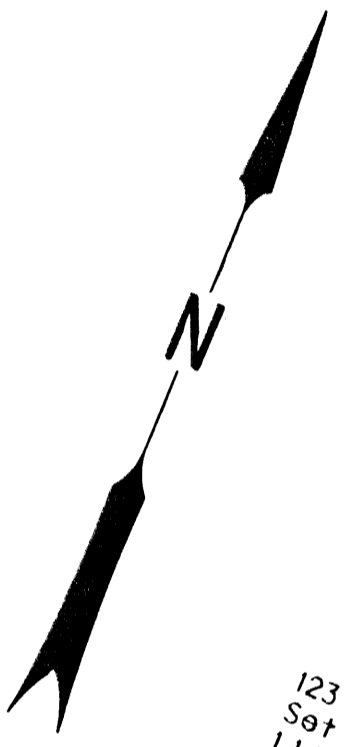

REGISTERED
 PROFESSIONAL
 LAND SURVEYOR

 OREGON
 JULY 11, 2000
 JAMES M. STANLEY
 49863LS
 EXPIRES 06/30/2010

SEE LINE LEGEND
 ON SHEET 2

POINT LEGEND

- ★ SET GPS STATION (STABILIZED WITH CONCRETE)
- ▲ SET ODOT NETWORK POINT
- FOUND MONUMENT

SI FEET OREGON DEPARTMENT OF TRANSPORTATION
 HORIZONTAL CONTROL, RECOVERY AND RETRACEMENT MAP
 FOREST BOUNDARY-STEAMBOAT CREEK
 NORTH UMPQUA HWY. OR138E MP 30.65-39.50
 DOUGLAS COUNTY
 File : 15205rw.dgn

FOR ODOT REGION 3
 3500 NW. STEWART PKWY.
 ROSEBURG, OR. 97470
 JUNE 30, 2009
 SCALE: 1" = 100'
 SHEET 24 OF 25

ST. HWY. 138-011 X

