

BOUNDARY LINE LEGEND

EXISTING HIGHWAY RIGHT OF WAY	ACCESS CONTROLLED	NOT CONTROLLED
EXISTING STREET RIGHT OF WAY		
EXISTING RAILROAD RIGHT OF WAY		
EXISTING EASEMENT		
EXISTING PROPERTY		
DONATION LAND CLAIM (THIS SIDE)		
DONATION LAND CLAIM (BOTH SIDES)		
TOWNSHIP		
SECTION		
1/4 SECTION		
1/16 SECTION OR GOVERNMENT LOT		

Sec 18 & 19, T. 27 S., R. 5 W., W.M.
 Sec 13 & 24, T. 27 S., R. 6 W., W.M.


FILED

Date: 9-29-2015 By: JC
 This survey consist of:
 Map: ST HWY 138-015 A-N
 Narrative:
 Corner Rpt: DOUGLAS COUNTY SURVEYOR

POINT LEGEND


○	FOUND MONUMENT
★	SET GPS STATION
△	FOUND NETWORK POINT
▲	SET NETWORK POINT
△	FOUND MONUMENT USED AS NETWORK POINT
⊗	DESTROYED NETWORK POINT
◆	SET STRATEGIC POINT

FOR MONUMENTS NOT SHOWN ON INDIVIDUAL SHEETS SEE TABLE ON SHEET 2

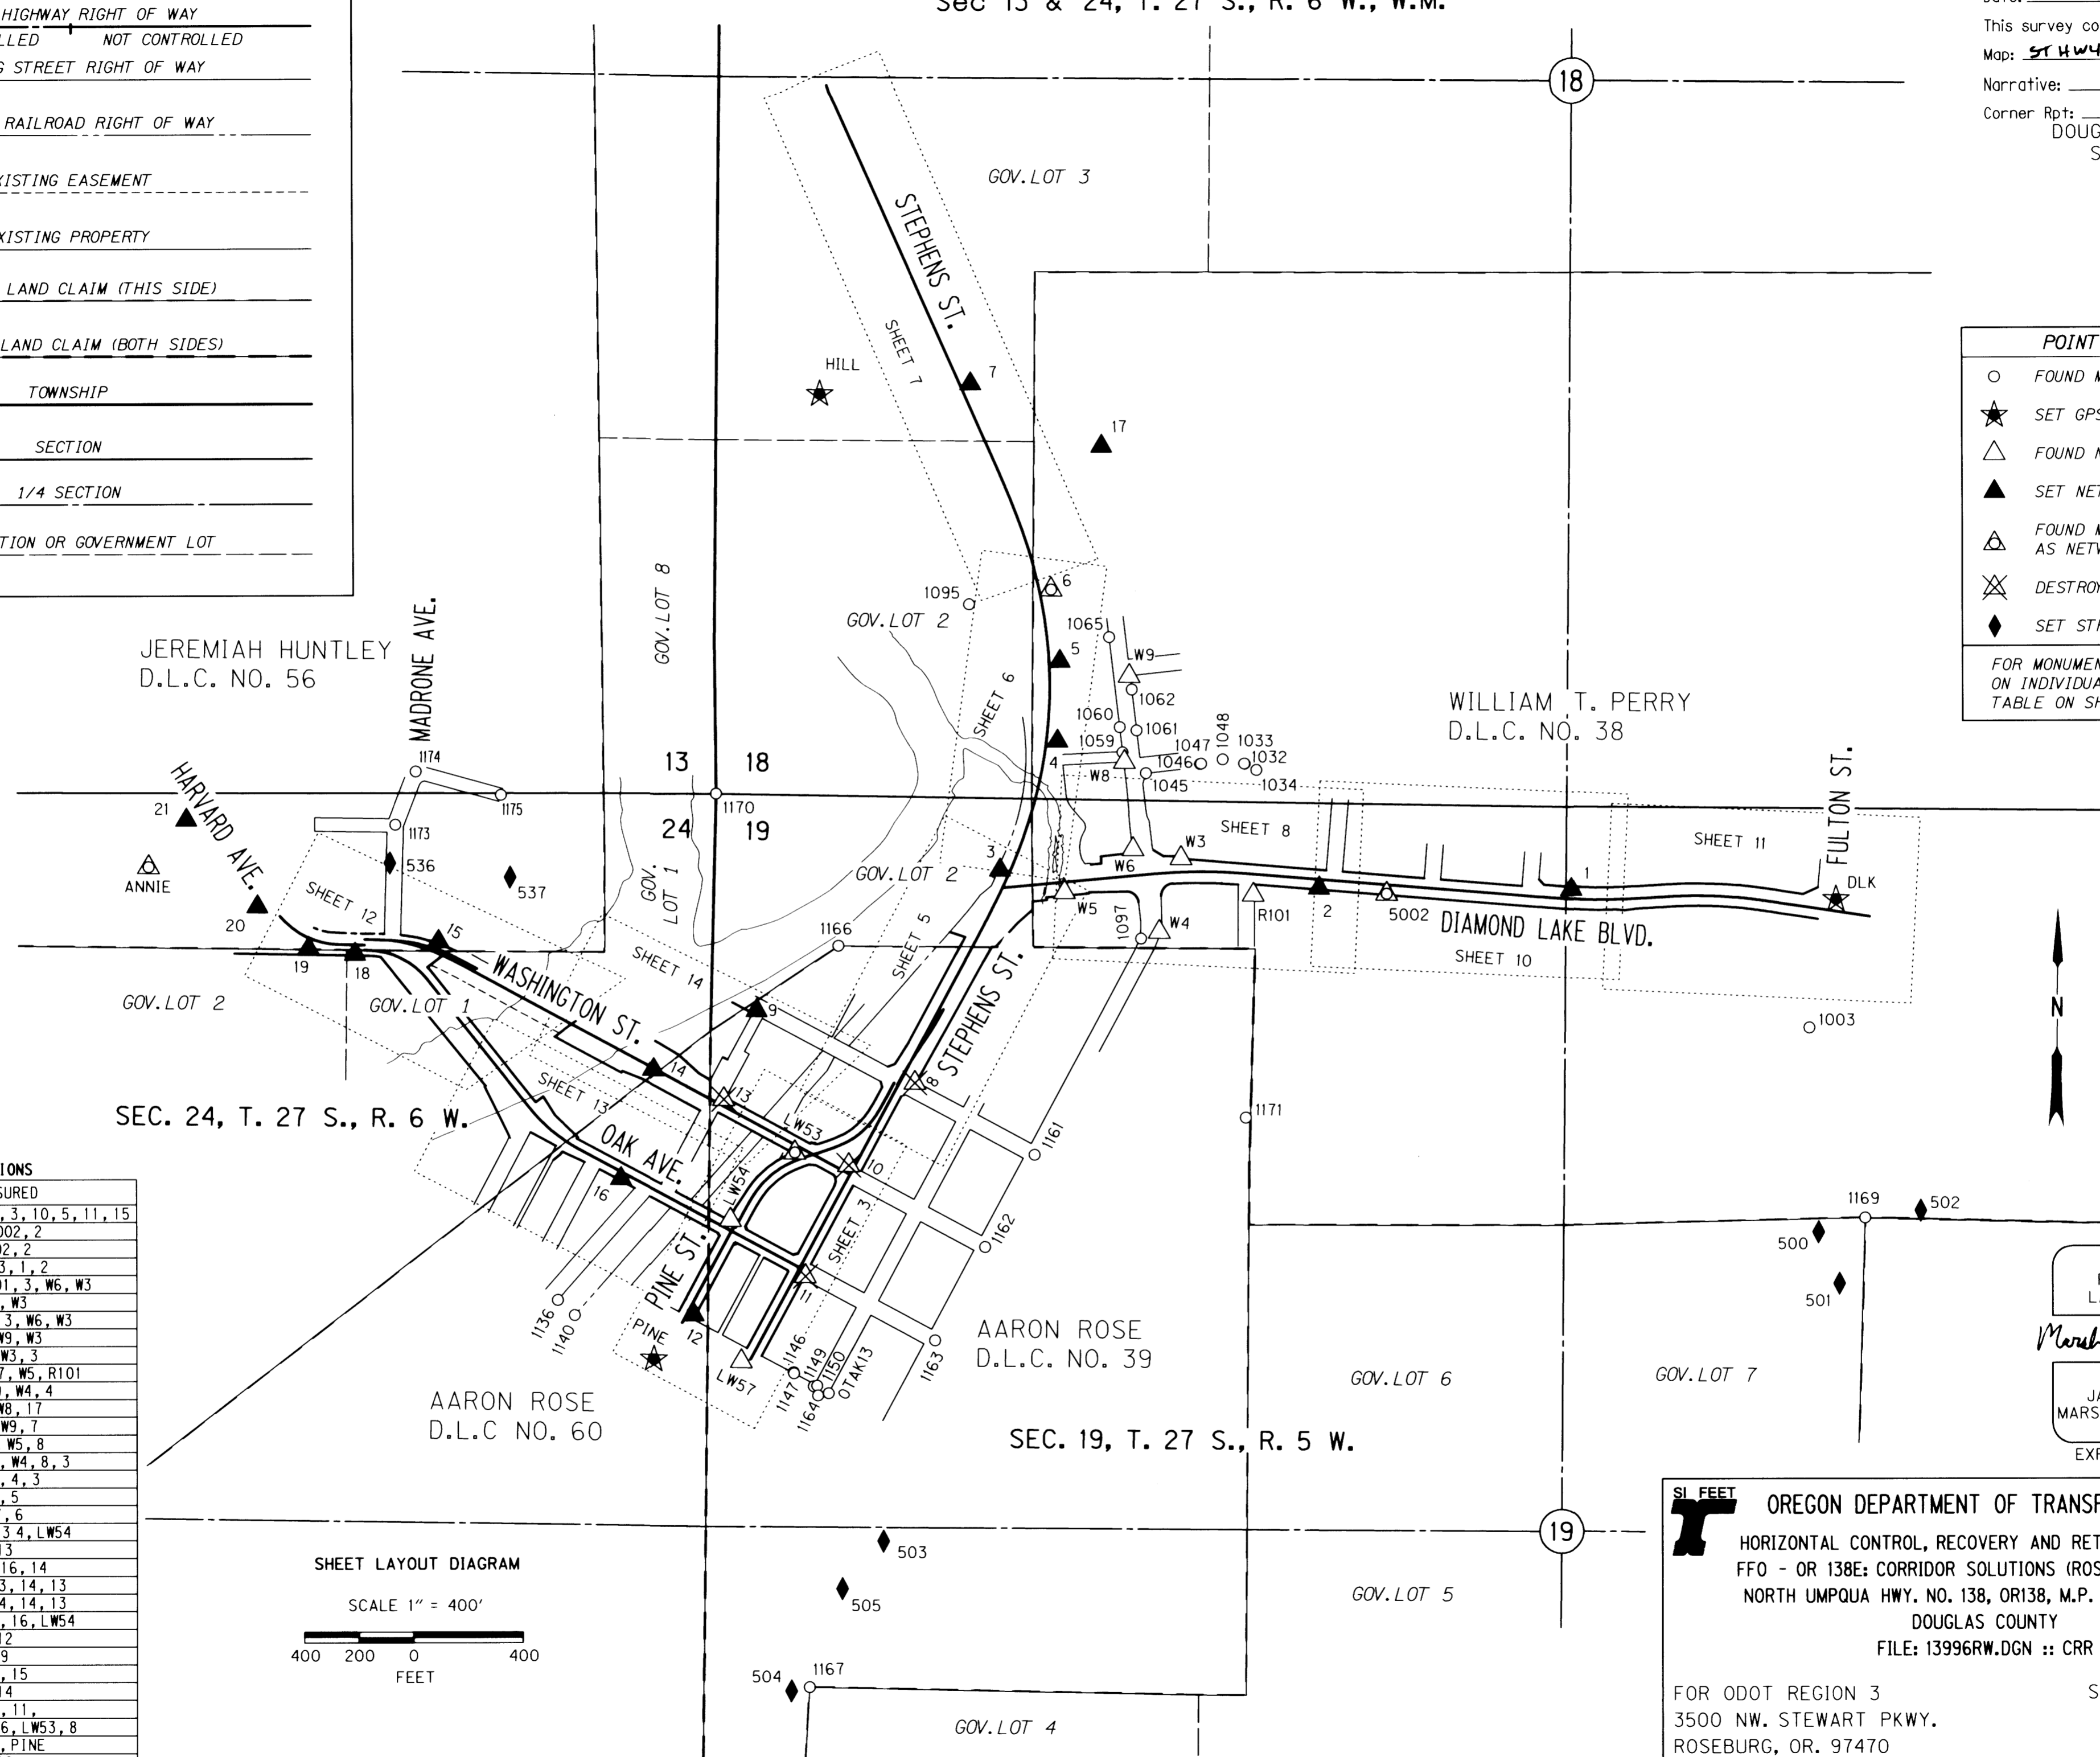

NETWORK OBSERVATIONS

OCCUPIED	MEASURED
HILL	2, W3, W5, W8, 4, 3, 10, 5, 11, 15
DLK	1, 5002, 2
1	5002, 2
5002	W6, W3, 1, 2
2	1, DLK, R101, 3, W6, W3
R101	W6, W3
W3	2, R101, 3, W6, W3
W4	W8, W9, W3
W5	W6, W3, 3
W6	W8, W9, 17, W5, R101
W8	17, W9, W4, 4
W9	W6, W8, 17
17	W8, W9, 7
3	5, 4, W5, 8
4	6, 5, W8, W4, 8, 3
5	7, 6, 4, 3
6	7, 5
7	17, 6
8	LW53, 9, 3, 4, LW54
9	13
13	W53, 16, 14
10	11, LW53, 14, 13
LW53	10, LW54, 14, 13
11	10, LW57, 16, LW54
LW57	12
12	9
13	13, 15
14	14
15	LW54, 11,
LW54	11, 12, 16, LW53, 8
12	LW57, PINE
PINE	12

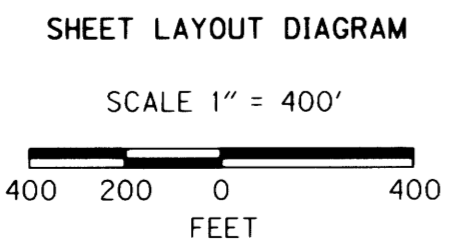

REGISTERED PROFESSIONAL LAND SURVEYOR
Marshall R. Wagstaff
 OREGON
 JANUARY 9, 2001
 MARSHALL R. WAGSTAFF
 49476
 EXPIRES: 6/30/2016

OREGON DEPARTMENT OF TRANSPORTATION
 HORIZONTAL CONTROL, RECOVERY AND RETRACEMENT MAP
 FFO - OR 138E: CORRIDOR SOLUTIONS (ROSEBURG) SECTION
 NORTH UMPQUA HWY. NO. 138, OR138, M.P. -.62 TO 0.57
 DOUGLAS COUNTY
 FILE: 13996RW.DGN :: CRR

FOR ODOT REGION 3
 3500 NW. STEWART PKWY.
 ROSEBURG, OR. 97470

SEPTEMBER 24, 2015
 SCALE: 1" = 400'
 SHEET 1 OF 14