


Date: 9-29-2015 By: JC
 This survey consist of:
 Map: ST HWY 138-015 A-N
 Narrative: _____
 Corner Rpt: _____
 DOUGLAS COUNTY
 SURVEYOR

CALCULATED POINTS FROM SHEETS 3 & 5

PT. NO.	OCRS NORTHING	OCRS EASTING	STATION	OFFSET (- IS LEFT)	DESCRIPTION
6000	136970.257	160233.863	"P1"1574+82.72	-30.00	INTERSECTION OF RIGHT OF WAY OF CASS ST. AND DRG. 5B-5-21A
6001	136942.412	160287.011	"P1"1574+83.06	30.00	INTERSECTION OF RIGHT OF WAY OF CASS ST. AND DRG. 5B-5-21A
6002	136838.493	160485.356	1581+91.27	-30.00	INTERSECTION OF RIGHT OF WAY OF CASS ST. AND DRG. 5B-5-21A
6003	136810.640	160538.499	1581+91.52	30.00	INTERSECTION OF RIGHT OF WAY OF CASS ST. AND DRG. 5B-5-21A
6004	137093.525	160688.245	1585+11.59	30.00	INTERSECTION OF RIGHT OF WAY OF OAK AVE. AND DRG. 5B-5-21A
6005	137118.019	160633.322	1585+07.55	-30.00	RIGHT OF WAY ANGLE POINT DRG. 10B-14-16
6006	137123.231	160631.635	1585+11.36 "O"0+17.86	-33.93 -30.00	INTERSECTION OF RIGHT OF WAY OF OAK AVE. AND DRG. 10B-14-16
6007	137223.903	160439.791	"P1"1578+03.33 "O"2+34.51	32.90 -30.00	INTERSECTION OF RIGHT OF WAY OF OAK AVE. AND DRG. 10B-14-16
6008	137221.527	160435.241	"P1"1577+99.09	30.00	RIGHT OF WAY ANGLE POINT DRG. 10B-14-16
6009	137248.616	160381.691	"P1"1577+97.90	-30.00	RIGHT OF WAY ANGLE POINT DRG. 10B-14-16
6010	137248.894	160381.168	"P1"1577+97.90	-30.59	RIGHT OF WAY ANGLE POINT DRG. 10B-14-16
6011	137255.344	160374.618	"P1"1578+00.53	-39.40	RIGHT OF WAY ANGLE POINT DRG. 10B-14-16
6012	137257.502	160375.764	"P1"1578+02.97 "O"3+06.82	-39.40 -30.00	INTERSECTION OF RIGHT OF WAY OF OAK AVE. AND DRG. 10B-14-16
6013	137307.953	160408.747	"P2"1578+63.00 "O"3+01.06	-40.47 30.00	INTERSECTION OF RIGHT OF WAY OF OAK AVE. AND DRG. 10B-14-16
6014	137309.961	160415.770	"P2"1578+68.06	-35.21	INTERSECTION OF RIGHT OF WAY OF DEED 316-648 AND DRG. 10B-14-16
6015	137352.522	160439.271	"P2"1579+16.58	-34.43	RIGHT OF WAY ANGLE POINT DEED 316-648
6016	137406.734	160475.208	"P2"1579+79.34	-30.00	INTERSECTION OF RIGHT OF WAY OF DEED 316-648 AND DRG. 5B-5-21A
6017	137283.186	160475.380	"P2"1578+72.37	30.00	RIGHT OF WAY ANGLE POINT DRG. 10B-14-16
6018	137270.967	160479.229	"P2"1578+63.39 "O"2+21.46	39.13 30.00	INTERSECTION OF RIGHT OF WAY OF OAK AVE. AND DRG. 10B-14-16
6019	137180.396	160651.825	1585+71.33 "O"0+26.54	-42.83 30.00	INTERSECTION OF RIGHT OF WAY OF OAK AVE. AND DRG. 10B-14-16
6020	137185.290	160668.932	1585+83.66	-30.00	RIGHT OF WAY ANGLE POINT DRG. 10B-14-16
6021	137146.554	160716.316	1585+71.59	30.00	INTERSECTION OF RIGHT OF WAY OF OAK AVE. AND DRG. 5B-5-21A
6022	137435.756	160869.404	1588+98.82	30.00	INTERSECTION OF RIGHT OF WAY OF WASHINGTON ST. AND DRG. 5B-5-21A
6023	137435.240	160801.243	1588+66.47	-30.00	RIGHT OF WAY ANGLE POINT DRG. 10B-14-16
6024	137435.740	160800.298	1588+66.47	-31.07	RIGHT OF WAY ANGLE POINT DRG. 10B-14-16
6025	137437.961	160801.473	1588+68.98	-31.07	RIGHT OF WAY BEGINNING 31.82' RADIUS POINT DRG. 10B-14-16
6026	137456.499	160804.962	1588+87.00	-36.66	RIGHT OF WAY MIDPOINT 31.82' RADIUS DRG. 10B-14-16
6027	137473.756	160797.342	1588+98.69 "ML"30+11.37	-51.47 30.00	INTERSECTION OF RIGHT OF WAY OF WASHINGTON ST. AND DRG. 10B-14-16 AT END OF 31.82' RADIUS
6028	137508.679	160731.110	"P2"1582+54.25 "ML"29+36.50	39.94 30.00	INTERSECTION OF RIGHT OF WAY OF WASHINGTON ST. AND DRG. 10B-14-16
6029	137511.108	160707.252	"P2"1582+31.93	30.00	INTERSECTION OF RIGHT OF WAY OF DRG. 5B-5-21A AND DRG. 10B-14-16
6030	137552.746	160647.535	"P2"1581+90.85 "ML"28+42.02	-30.00 30.00	INTERSECTION OF RIGHT OF WAY OF WASHINGTON ST. AND DRG. 5B-5-21A
6031	137586.998	160711.216	"P2"1582+59.88 "ML"28+82.37	-40.67 -30.00	INTERSECTION OF RIGHT OF WAY OF WASHINGTON ST. AND DRG. 10B-14-16
6032	137591.243	160714.660	"P2"1582+64.44	-43.63	RIGHT OF WAY ANGLE POINT DRG. 10B-14-16
6033	137586.343	160730.061	"P2"1582+77.53	-34.19	INTERSECTION OF RIGHT OF WAY OF DRG. 1R-4-642 AND DRG. 10B-14-16
6034	137587.187	160742.902	"P2"1582+90.00	-31.00	RIGHT OF WAY ANGLE POINT DRG. 1R-4-642
6035	137488.785	160897.475	1589+58.82	30.00	INTERSECTION OF RIGHT OF WAY OF WASHINGTON ST. AND DRG. 5B-5-21A
6036	137763.221	161042.748	1592+69.33	30.00	INTERSECTION OF RIGHT OF WAY OF DEED 793-430 AND DRG. 5B-5-21A
6037	137767.878	161057.886	1592+80.53	41.20	INTERSECTION OF RIGHT OF WAY OF DEED 793-430 AND DOUGLAS AVE.
6038	137795.627	160971.648	"P2"1586+36.00	-31.00	RIGHT OF WAY ANGLE POINT DRG. 1R-4-642
6039	137816.113	160965.800	"P2"1586+51.37	-45.75	INTERSECTION OF RIGHT OF WAY OF DOUGLAS AVE. AND DRG. 1R-4-642
6040	137870.670	160990.954	"PS"1593+38.36	-63.58	INTERSECTION OF RIGHT OF WAY OF DOUGLAS AVE. AND DRG. 1R-4-642
6041	137880.891	161018.249	"PS"1593+60.00	-45.00	RIGHT OF WAY ANGLE POINT DRG. 1R-4-642
6042	137814.677	161097.852	1593+40.59	54.63	RIGHT OF WAY ANGLE POINT DRG. 5B-5-21A
6043	137958.777	161067.063	1594+53.54 "PS"1594+49.13	-40.00 -45.00	INTERSECTION OF RIGHT OF WAY OF DRG. 1R-4-642 AND DRG. 5B-5-21A
6044	138130.835	161270.417	1597+00.75	59.23	RIGHT OF WAY ANGLE POINT DRG. 5B-5-21A
6045	138345.400	161271.632	1598+91.08	-40.00	RIGHT OF WAY ANGLE POINT DRG. 5B-5-21A
6046	138363.405	161214.796	1598+80.51	-98.69	INTERSECTION OF RAILROAD RIGHT OF WAY (30' LT. OF CENTER OF TRACKS) AND RIGHT OF WAY DRG. 5B-5-21A
6047	138310.814	161369.495	1599+05.87	62.73	RIGHT OF WAY ANGLE POINT DRG. 5B-5-21A
6048	138310.781	161383.795	1599+12.41	75.42	RIGHT OF WAY ANGLE POINT DRG. 5B-5-21A
6049	138397.306	161461.672	1600+23.04	105.39	RIGHT OF WAY ANGLE POINT DRG. 5B-5-21A
6050	138500.687	161326.684	1600+56.10	-61.36	COMMON RAILROAD RIGHT OF WAY (30' LT. OF CENTER OF TRACKS) AND RIGHT OF WAY DRG. 5B-5-21A
6051	138534.202	161366.312	1601+04.18	-40.00	COMMON RAILROAD RIGHT OF WAY AND RIGHT OF WAY DRG. 5B-5-21A
6052	138563.187	161379.636	1601+38.75	-40.00	COMMON RAILROAD RIGHT OF WAY AND RIGHT OF WAY DRG. 5B-5-21A
6053	138565.519	161369.325	1601+36.58	-50.36	COMMON RAILROAD RIGHT OF WAY (30' LT. OF CENTER OF TRACKS) AND RIGHT OF WAY DRG. 5B-5-21A
6054	138447.230	161517.641	"DL"2+94.64	90.48	RIGHT OF WAY ANGLE POINT DRG. 5B-5-21A
6055	138477.810	161517.189	"DL"2+97.18	60.00	RIGHT OF WAY ANGLE POINT DRG. 5B-5-21A
6056	138482.979	161569.754	"DL"3+50.00	60.00	RIGHT OF WAY ANGLE POINT SEE DRG. 5B-5-21A AND DEED 384-394 ACQUIRED BY CITY
6057	138492.931	161568.775	"DL"3+50.00	50.00	RIGHT OF WAY ANGLE POINT SEE DRG. 5B-5-21A AND DEED 384-394 ACQUIRED BY CITY
6144	137169.462	160543.537	"O"1+17.35	-30.00	INTERSECTION OF THE RIGHT OF WAY OF PLATTED OAK AVE. AND THE ALLEY
6145	137177.673	160527.890	"O"1+35.02	-30.00	INTERSECTION OF THE RIGHT OF WAY OF PLATTED OAK AVE. AND THE ALLEY

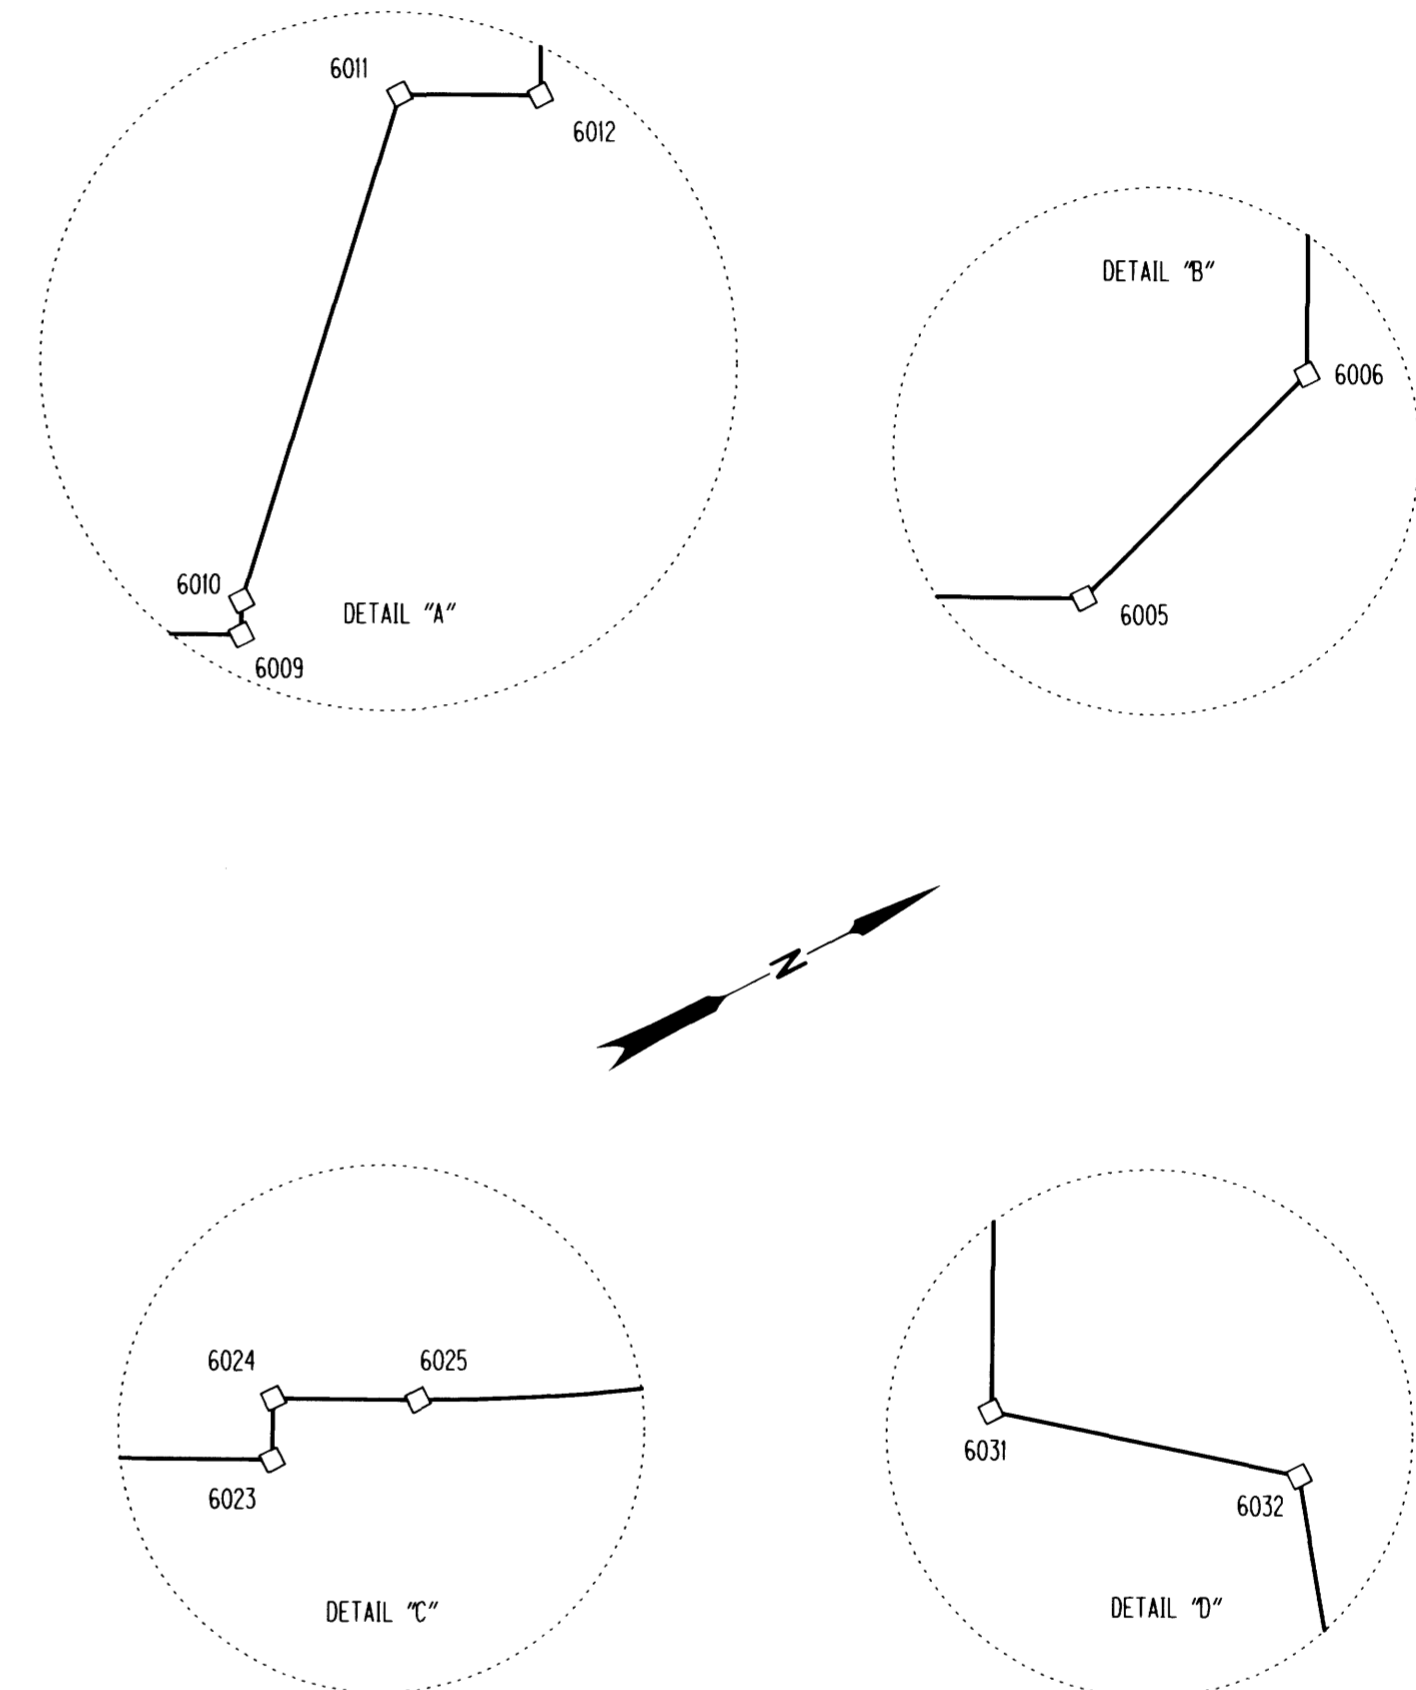

DETAILS FOR SHEET 3

REGISTERED
 PROFESSIONAL
 LAND SURVEYOR
Marshall R. Wagstaff
 OREGON
 JANUARY 9, 2001
 MARSHALL R. WAGSTAFF
 49476
 EXPIRES: 6/30/2016

SI FEET
T OREGON DEPARTMENT OF TRANSPORTATION
 HORIZONTAL CONTROL, RECOVERY AND RETRACEMENT MAP
 FFO - OR 138E: CORRIDOR SOLUTIONS (ROSEBURG) SECTION
 NORTH UMPQUA HWY. NO. 138, OR138, M.P. -0.62 TO 0.57
 DOUGLAS COUNTY
 FILE: 13996RW.DGN :: CRR

FOR ODOT REGION 3
 3500 NW. STEWART PKWY.
 ROSEBURG, OR. 97470
 SEPTEMBER 24, 2015
 SCALE: 1" = 50'
 SHEET 4 OF 14