



NW 1/4 SECTION 19 T27S R5W WM

FILED
 Date: 12-11-2024 By: *DE*
 This survey consist of:
 Map: ST. HWY 138-019 A-3
 Narrative: _____
 Corner Rpt: _____
 DOUGLAS COUNTY
 SURVEYOR

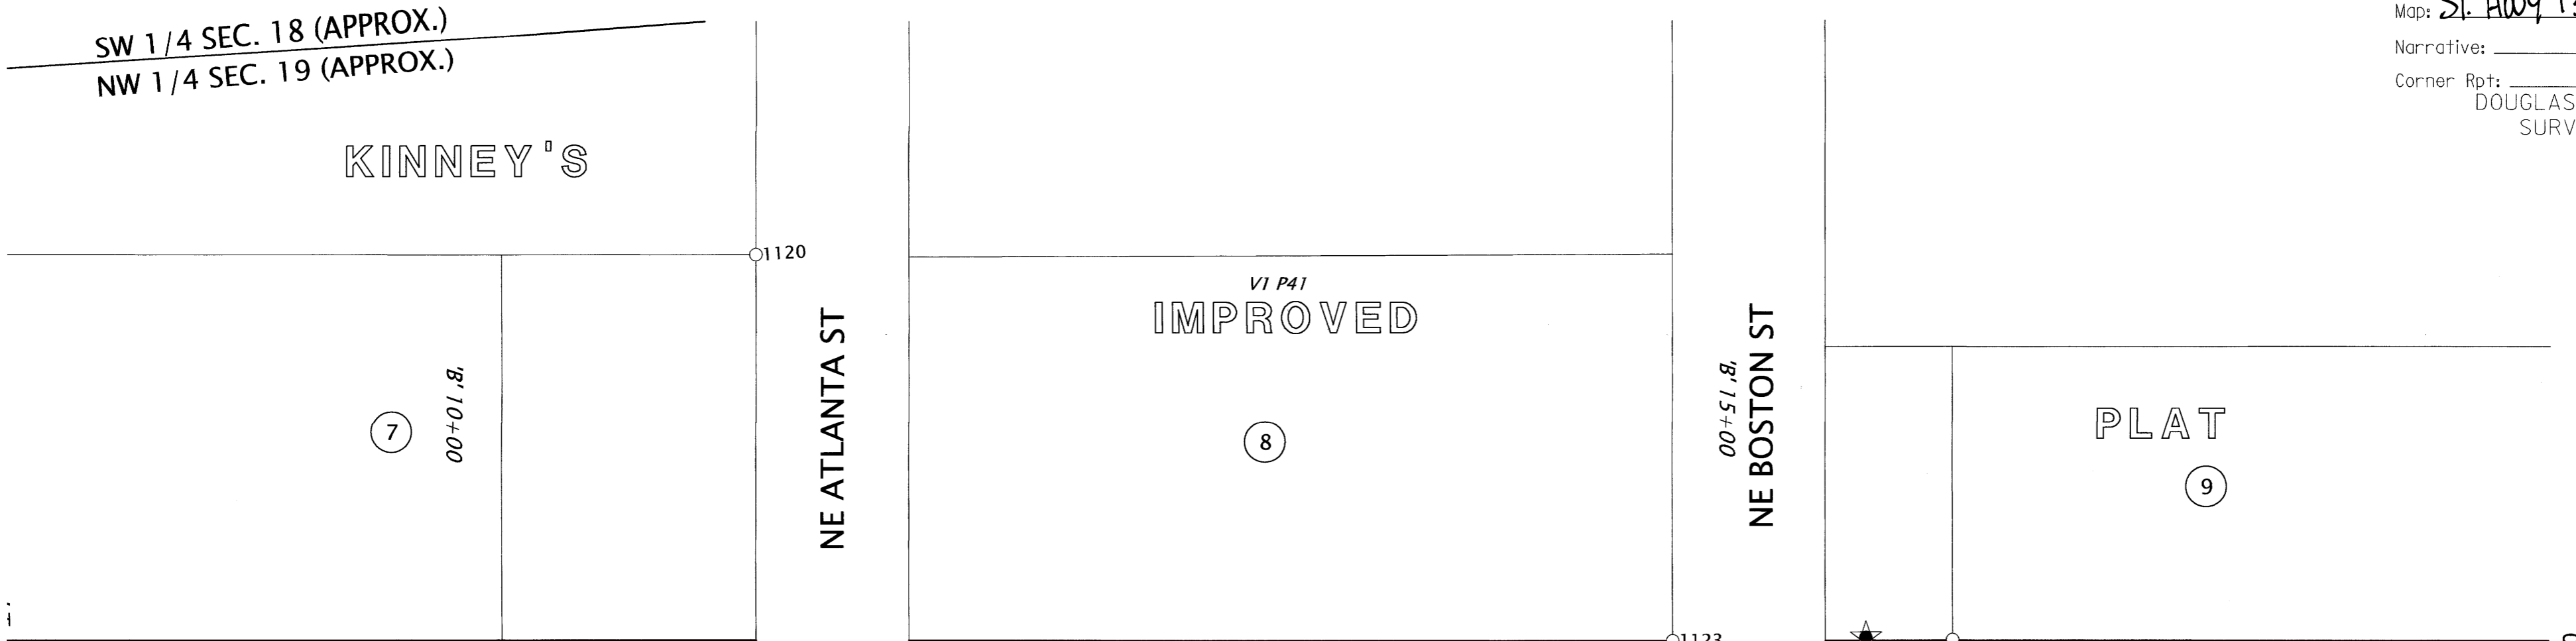


SEE SHEET 3 OF 10

SEE SHEET 5 OF 10

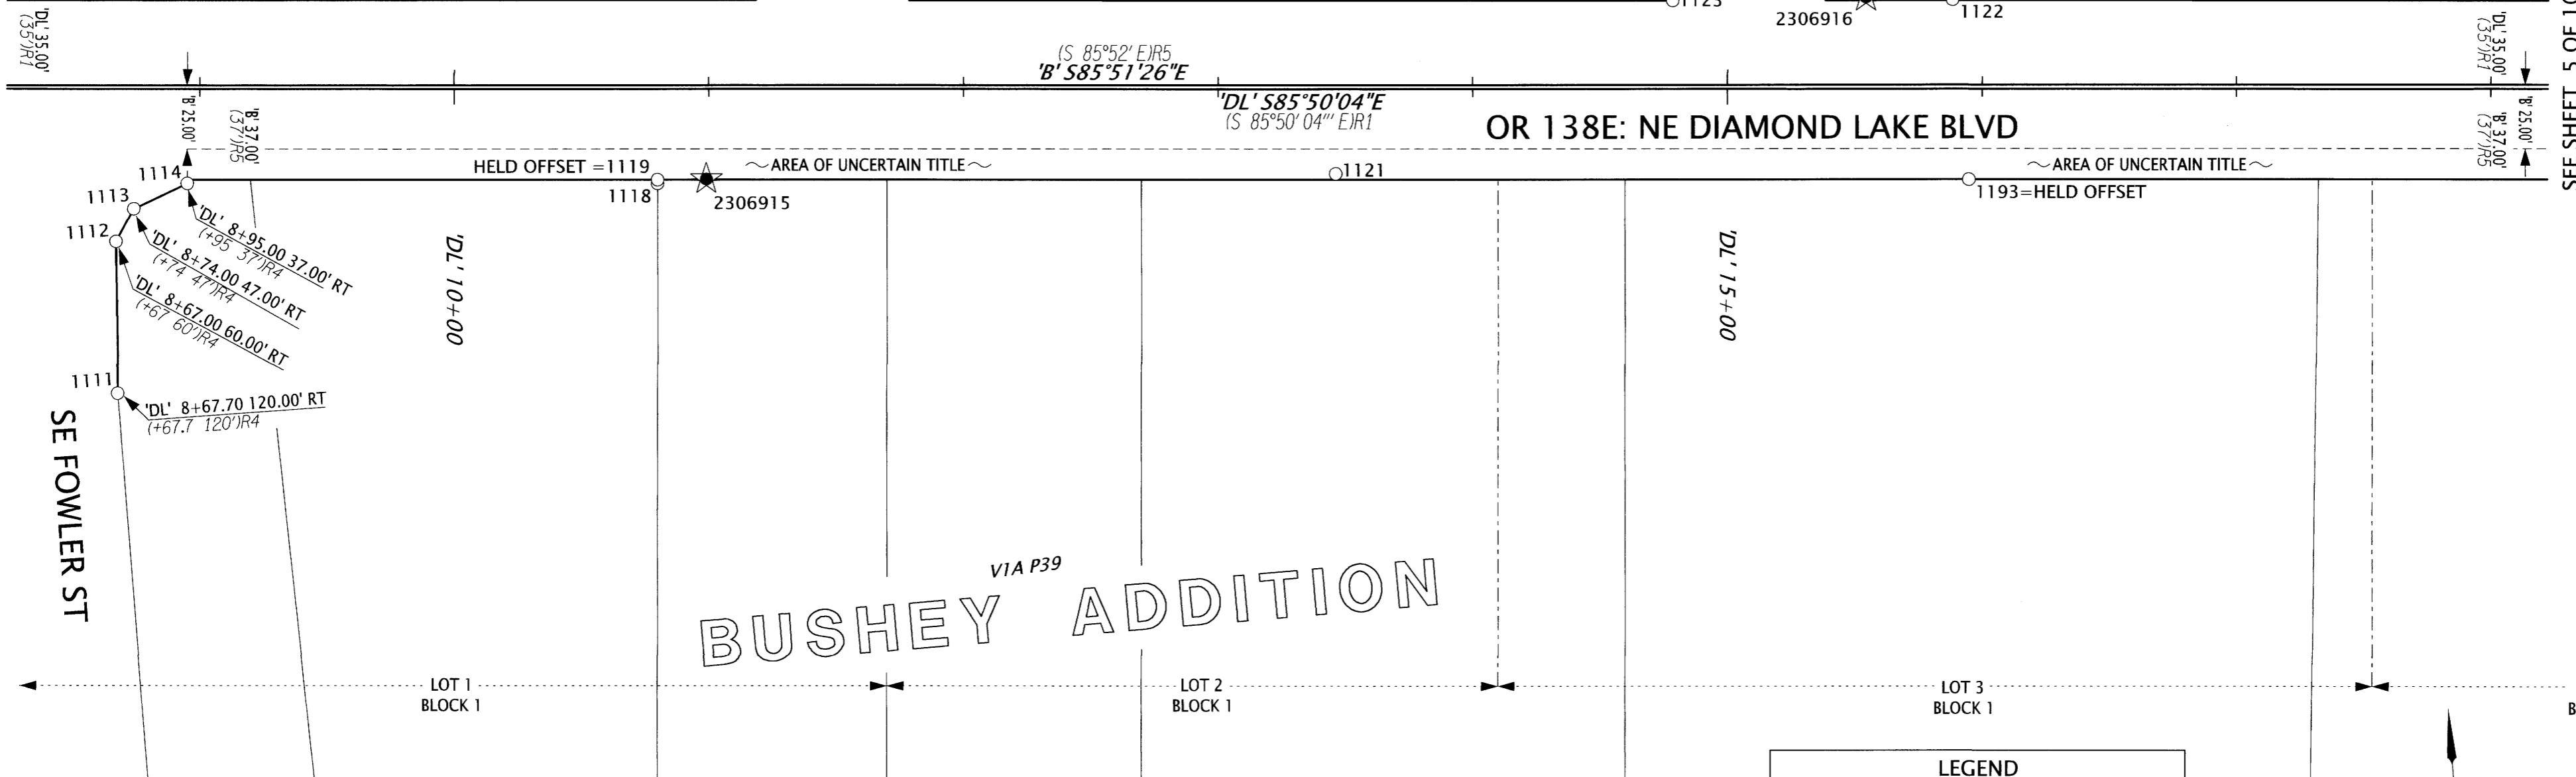

LEGEND

- ()R# SEE SHEET 2 FOR REFERENCE INFORMATION
- FOUND MONUMENT NOTED IN TABLE
- ★ SET CONTROL POINT NOTED IN TABLE ON SHEET 2

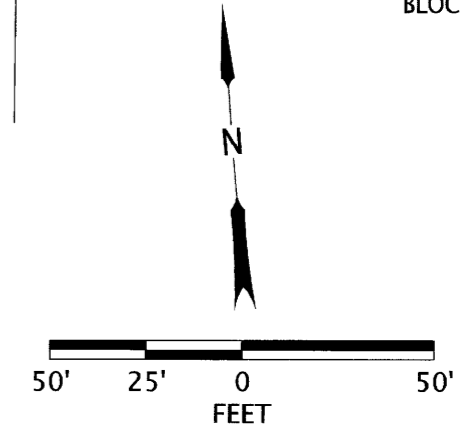

RECOVERED MONUMENT TABLE

w/=WITH YPC=YELLOW PLASTIC CAP IR= IRON ROD ALUM= ALUMINUM

PT. NO.	STATION	OFFSET	OCRS NORTHING	OCRS EASTING	DATE	DESCRIPTION	REFERENCE DOCUMENT
1111	'DL' 8+67.69	120.00	138462.96	162330.47	4/4/2024	FOUND 2" ALUM CAP "ODOT RIGHT OF WAY" 5119	ST. HWY 15-032
1112	'DL' 8+67.00	60.00	138522.85	162334.14	4/4/2024	FOUND 2" ALUM CAP "ODOT RIGHT OF WAY" 5120	ST. HWY 15-032
1113	'DL' 8+73.98	47.00	138535.32	162342.04	4/4/2024	FOUND 2" ALUM CAP "ODOT RIGHT OF WAY" 5121	ST. HWY 15-032
1114	'DL' 8+94.99	37.01	138543.76	162363.72	4/4/2024	FOUND 2" ALUM CAP "ODOT RIGHT OF WAY" 5122	ST. HWY 15-032
1118	'B' 10+79.82	38.41	138530.36	162548.04	4/4/2024	FOUND PPC "LANDMARK SURVEYING INC."	M177-79
1119	'B' 10+79.81	37.00	138531.77	162548.13	4/4/2024	FOUND 3/4" IRON PIPE UNDER WALK TOP SMASHED	CS 39 109
1120	-	-	138751.08	162602.84	4/4/2024	FOUND 5/8" IRON ROD	M127-21
1121	'B' 1+46.13	34.67	138514.85	162813.93	4/4/2024	FOUND 2 1/2" BC FLUSH ILLEGIBLE	CS 66 057
1122	'DL' 15+88.36	-35.25	138565.45	163060.51	4/4/2024	FOUND 1/2" IRON BOLT FLUSH IN CONCRETE	M25-45
1123	'DL' 14+78.37	-34.96	138573.13	162950.80	10/2/2024	FOUND 2" BD "LS 2287" FLUSH IN CONCRETE	M127-21
1193	'B' 15+94.82	37.00	138494.56	163061.80	5/23/2024	FD 1/2" IP, PARTIALLY UNDER SIDEWALK	M13-14

REGISTERED PROFESSIONAL LAND SURVEYOR

Zachary P. Earle

OREGON
 MARCH 14, 2017
 ZACHARY P. EARLE
 91474

EXPIRES: 12/31/2025

OREGON DEPARTMENT OF TRANSPORTATION
 HORIZONTAL CONTROL, RECOVERY AND RETRACEMENT.
 SOUTHWEST OREGON 2024-2027 ADA CURB RAMP DESIGN, PHASE 2
 DOUGLAS COUNTY

ODOT REGION 3 TECH CENTER
 100 ANTELOPE RD.
 WHITE CITY, OR 97503 KEY NO. 23069

NOVEMBER 7, 2024
 SCALE 1" = 50'
 SHEET 4 OF 10