


COUNTY SURVEYORS FILE DATA
DO NOT REMOVE FROM OFFICE

SE 1/4 SEC. 11, AND NE 1/4 & NW 1/4 SEC. 14,
T. 32 S., R. 5 W., W.M.

FILED

Date: 10/30/2000 By: JP
This survey consists of: 16 Pgs.
Map: M135-71P
Narrative: _____
Corner Rpt: _____

J. DOUGLAS COUNTY
SURVEYOR

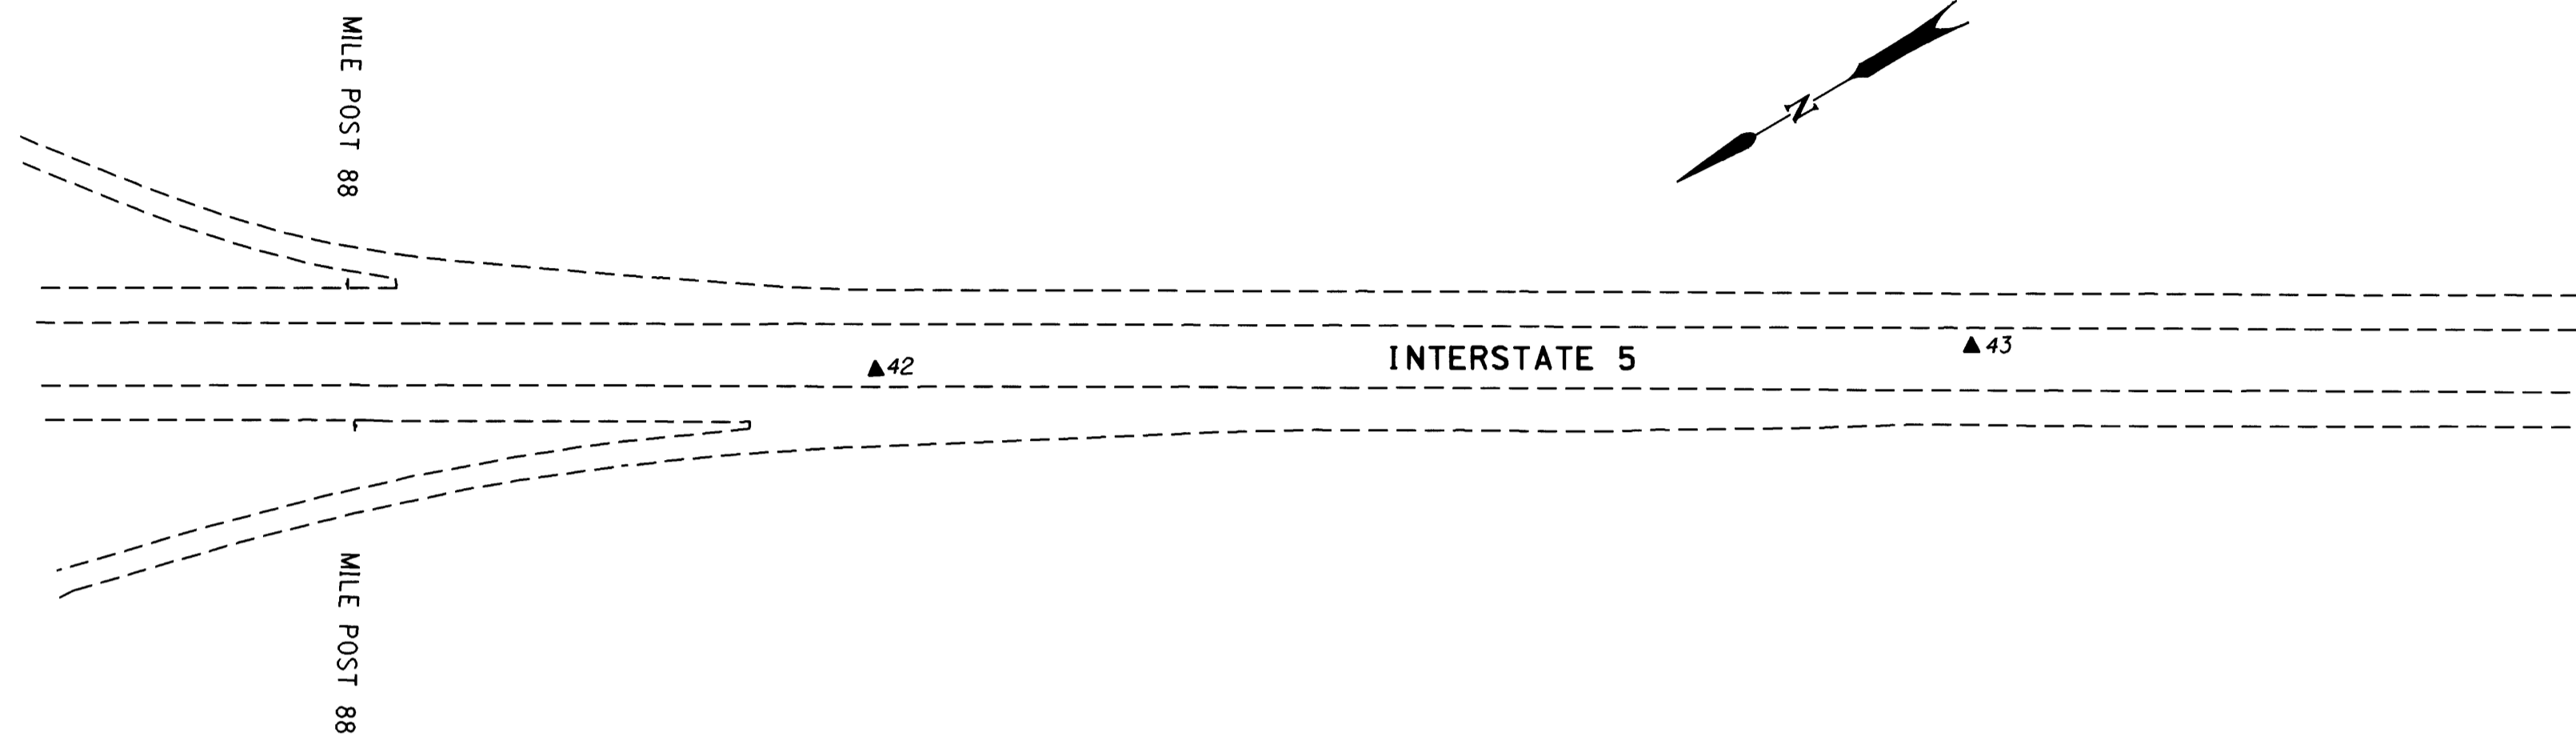


LEGEND

- ▲ SET MONUMENT
- FOUND MONUMENT
- EDGE OF PAVEMENT

POINT ID	LDP NORTHING	LDP EASTING	DESCRIPTION
42	129226.999	384251.990	SET 16 mm X 762 mm IRON REBAR W/A 38 mm BRASS CAP STAMPED "ODOT CONTROL 42" 50 mm BELOW SURFACE.
43	128911.743	384073.122	SET 16 mm X 762 mm IRON REBAR W/A 38 mm BRASS CAP STAMPED "ODOT CONTROL 43" 50 mm BELOW SURFACE.
44	128587.910	383866.626	SET 16 mm X 762 mm IRON REBAR W/A 38 mm BRASS CAP STAMPED "ODOT CONTROL 44" FLUSH W/ SURFACE.
45	128257.669	383681.237	FOUND 2 3/4" BRASS DISK SET IN CONC. STAMPED "STATE HIGHWAY DEPARTMENT REFERENCE 112+60.52 PS 30.00" FLUSH W/ SURFACE IN GOOD CONDITION. NO PADDLE BOARD. STATION LN & RW 112+60.52 P.S. RIGHT. (DRG. *8B-30-20)
1044	128247.462	383698.200	FOUND 2 3/4" BRASS DISK STAMPED "STATE HIGHWAY DEPARTMENT REFERENCE P.S. 35.00 112+60.52" SET IN CONC. 20 mm BELOW SURFACE IN GOOD CONDITION. PADDLE BOARD NEARBY MARKED "SHRW P.S. LN 112+60.52" LEFT. (DRG. *8B-30-20)

REGISTERED PROFESSIONAL LAND SURVEYOR
Christine V. Blavin
OREGON
JULY 19, 1994
CHRISTINE V. BLAVIN
2000
EXPIRES: DEC. 31, 2001

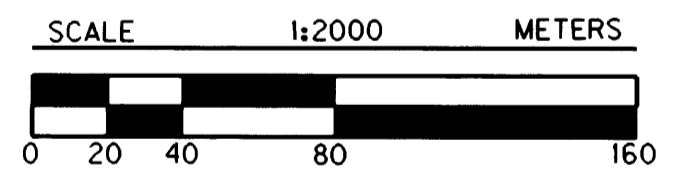

METRIC SURVEY
1 METER = 3937 U.S. FEET / 1200
TO CONVERT A METRIC DISTANCE DIVIDE BY 0.30480061



OREGON DEPARTMENT OF TRANSPORTATION
HORIZONTAL CONTROL AND RECOVERY MAP
CANYONVILLE - AZALEA SECTION
INTERSTATE 5
DOUGLAS COUNTY
3500 STEWART PARKWAY, SUITE 140
ROSEBURG, OREGON 97470
OCTOBER 26, 2000
PROJECT KEY *10832
SHEET 16 OF 16

MAP FILE M135-71P

MAP FILE M135-71P