


COUNTY SURVEYORS FILE DATA
DO NOT REMOVE FROM OFFICE

NE 1/4 SEC. 35, T. 32 S., R. 6 W., W.M.
 SE 1/4 SEC. 35, T. 32 S., R. 6 W., W.M.
 NE 1/4 SEC. 2, T. 33 S., R. 6 W., W.M.
 SE 1/4 SEC. 2, T. 33 S., R. 6 W., W.M.
 NE 1/4 SEC. 11, T. 33 S., R. 6 W., W.M.
 SE 1/4 SEC. 11, T. 33 S., R. 6 W., W.M.
 SW 1/4 SEC. 12, T. 33 S., R. 6 W., W.M.
 NW 1/4 SEC. 13, T. 33 S., R. 6 W., W.M.
 SE 1/4 SEC. 14, T. 33 S., R. 6 W., W.M.
 NE 1/4 SEC. 14, T. 33 S., R. 6 W., W.M.

NW 1/4 SEC. 11, T. 8 N., R. 9 W., W.M.
 SW 1/4 SEC. 14, T. 33 S., R. 6 W., W.M.
 SE 1/4 SEC. 15, T. 33 S., R. 6 W., W.M.
 NE 1/4 SEC. 22, T. 33 S., R. 6 W., W.M.
 NW 1/4 SEC. 23, T. 33 S., R. 6 W., W.M.
 SE 1/4 SEC. 22, T. 33 S., R. 6 W., W.M.
 SW 1/4 SEC. 23, T. 33 S., R. 6 W., W.M.
 NW 1/4 SEC. 26, T. 33 S., R. 6 W., W.M.
 SW 1/4 SEC. 26, T. 33 S., R. 6 W., W.M.
 NW 1/4 SEC. 35, T. 33 S., R. 6 W., W.M.

NE 1/4 SEC. 35, T. 33 S., R. 6 W., W.M.
 SW 1/4 SEC. 35, T. 33 S., R. 6 W., W.M.
 SE 1/4 SEC. 35, T. 33 S., R. 6 W., W.M.
 NW 1/4 SEC. 2, T. 34 S., R. 6 W., W.M.
 SW 1/4 SEC. 2, T. 34 S., R. 6 W., W.M.
 NW 1/4 SEC. 2, T. 34 S., R. 6 W., W.M.
 NE 1/4 SEC. 3, T. 34 S., R. 6 W., W.M.
 SE 1/4 SEC. 3, T. 34 S., R. 6 W., W.M.
 NE 1/4 SEC. 10, T. 34 S., R. 6 W., W.M.
 NW 1/4 SEC. 11, T. 34 S., R. 6 W., W.M.

FILED
 Date: 10-19-2010 By: J.C.
 This survey consists of:
 Map: 51 Hwy 15
 Narrative: 15-024
 Corner Rpt: A-66a
DOUGLAS COUNTY
SURVEYOR

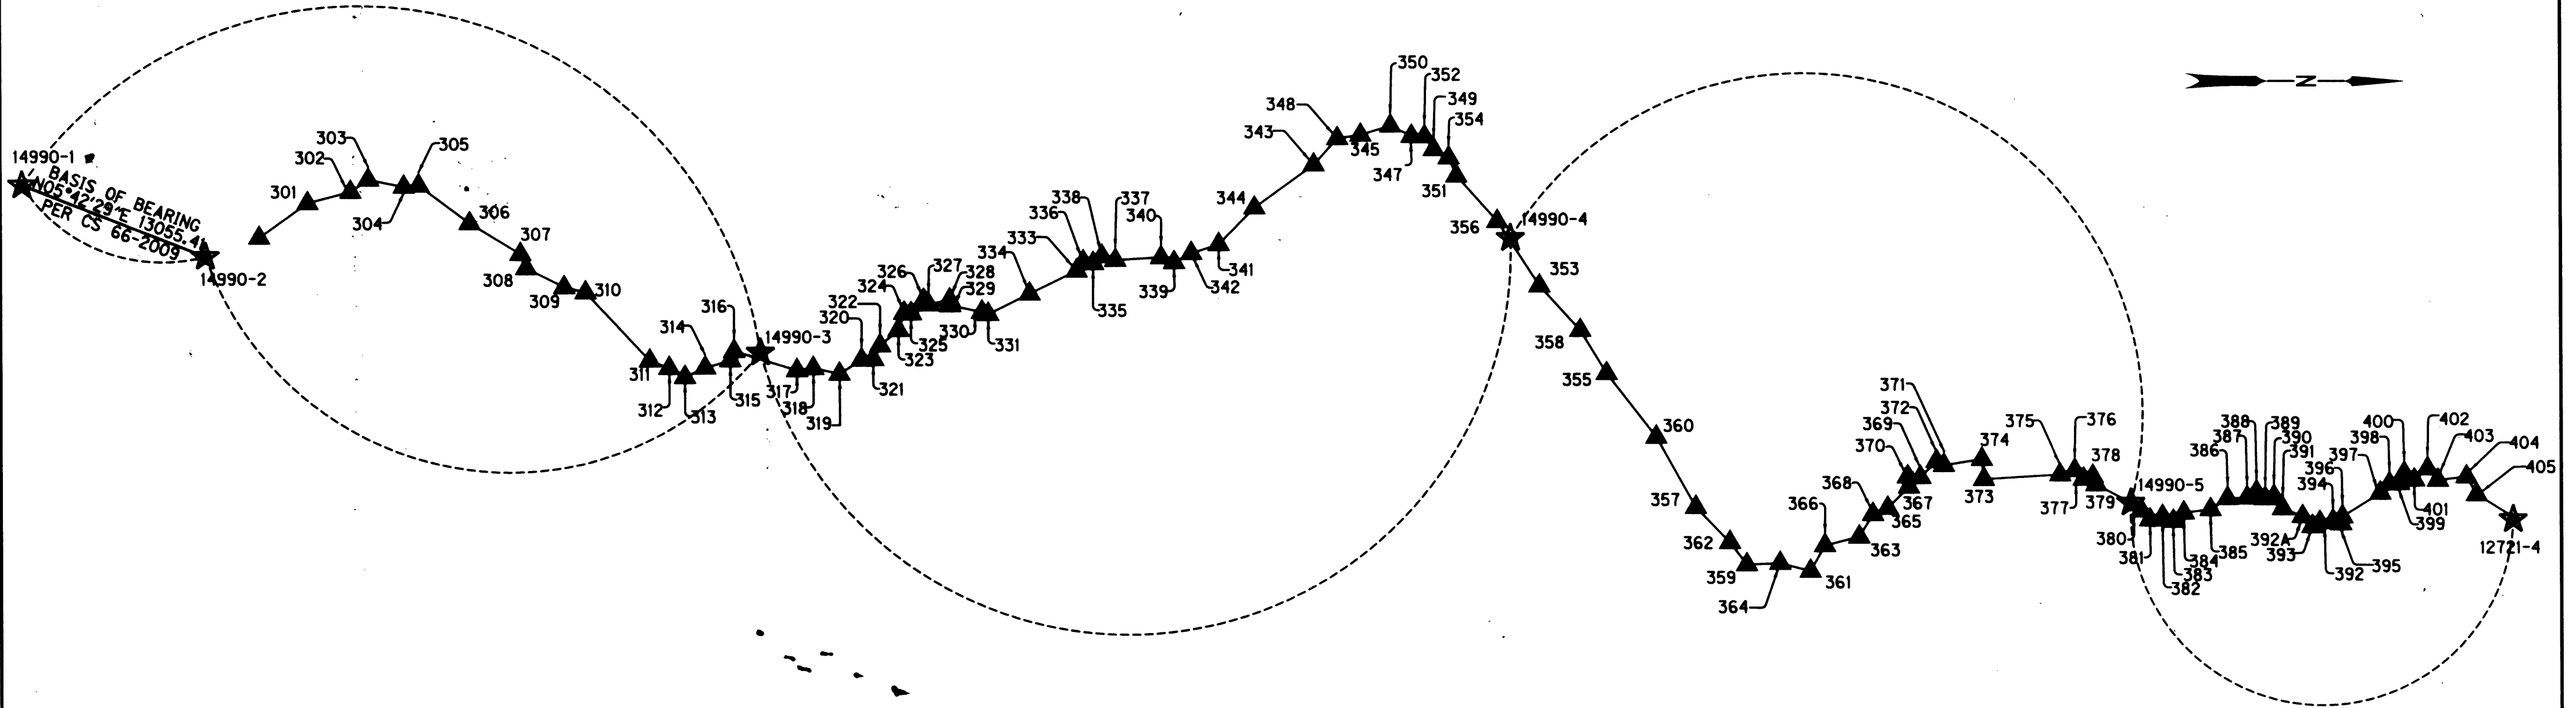

BASIS OF BEARING AND CONTROL NETWORK SCHEMATIC
 NOT TO SCALE

LEGEND

- ★ SET GPS POINT
- ▲ SET NETWORK POINT
- GPS LINES OF OBSERVATION
- Terrestrial Lines of Observation
- LDP LOCAL DATUM PLANE

CONTROL NARRATIVE

PROJECT: JUMP-OFF JOE / GLENDALE CLIMBING LANES
 LOCATION: DOUGLAS COUNTY, JOSEPHINE COUNTY
 ODOT KEY NUMBER: *16763
 DEA PROJECT NUMBER: ODOT0000-0666
 DATUM:
 HORIZONTAL - NAD 83 (CORS96) EPOCH 2002 (INTERNATIONAL FEET)
 VERTICAL - NAVD 88 (INTERNATIONAL FEET)
 PROJECTION: OREGON STATE PLANE SOUTH ZONE (3602)
 COMBINED SCALE FACTOR: 0.999985987

HORIZONTAL CONTROL (PROVIDED BY THE OREGON DEPARTMENT OF TRANSPORTATION ODOT)

THE PRIMARY HORIZONTAL GPS CONTROL POINTS FOR THIS PROJECT WERE SET AND MEASURED BY ODOT PERSONNEL AND SUPPLEMENT EXISTING CONTROL STATIONS FOUND IN COUNTY SURVEY *66-2009 FILED OCTOBER 30, 2009 IN THE JOSEPHINE COUNTY SURVEYOR'S OFFICE.

INTERIOR NETWORK POINTS WERE SET BY ODOT USING AGENCY APPROVED TERRESTRIAL METHODS IN OCTOBER OF 2009. NETWORK CONTROL VALUES WERE PROVIDED TO DEA BY ODOT IN NOVEMBER OF 2009 IN OREGON STATE PLANE SOUTH ZONE COORDINATES SCALED TO GROUND BY HOLDING THE COMBINED LDP FACTOR OF 0.999985987. TO CONVERT THE PROJECT LDP COORDINATES TO THE OREGON STATE PLANE COORDINATE SYSTEM SOUTH ZONE MULTIPLY THE COORDINATE VALUES BY THE COMBINED SCALE FACTOR NOTED ABOVE.

CONTROL POINTS FOR THIS SURVEY WERE NOT SET ON OR REPRESENT PROPERTY LINES OR RIGHT-OF-WAY LINES. THEY ARE INTENDED FOR USE SOLELY BY ODOT AND DEA IN SUPPORT OF THIS AND FUTURE PROJECTS. IT IS NOT THE INTENT OF ODOT OR DEA TO PERPETUATE THESE CONTROL POINTS AS MONUMENTS.



FILE NAME: 16763RET.DGN



DAVID EVANS AND ASSOCIATES INC.

530 CENTER STREET NE, SUITE 605
 SALEM OREGON 97301
 PHONE: 503.361.8635

REGISTERED PROFESSIONAL LAND SURVEYOR

Jon K. Broadwater

OREGON
 JULY 11, 2006
 JON KENNETH BROADWATER
 61360LS

EXPIRES: 12/31/2011

OREGON DEPARTMENT OF TRANSPORTATION

HORIZONTAL CONTROL, RECOVERY, AND RETRACEMENT SURVEY
 I-5: JUMPOFF JOE-GLENDALE PAVING AND CLIMBING LANES
 GLENDALE TO SUNNY VALLEY
 JOSEPHINE AND DOUGLAS COUNTIES

ODOT REGION 3 WHITE CITY
 100 ANTELOPE ROAD
 WHITE CITY, OREGON 97503

SEPTEMBER 28, 2010
 SCALE: NO SCALE
 SHEET 2 OF 33

THIS IS TO CERTIFY THAT THIS MAP WAS PREPARED USING HP DESIGNJET 1055CM, BLACK C4820a INK ON HP MATTE FILM *51642B.

ST. HWY. 15 -024 B