


T. 30 S., R. 9 W., W.M.

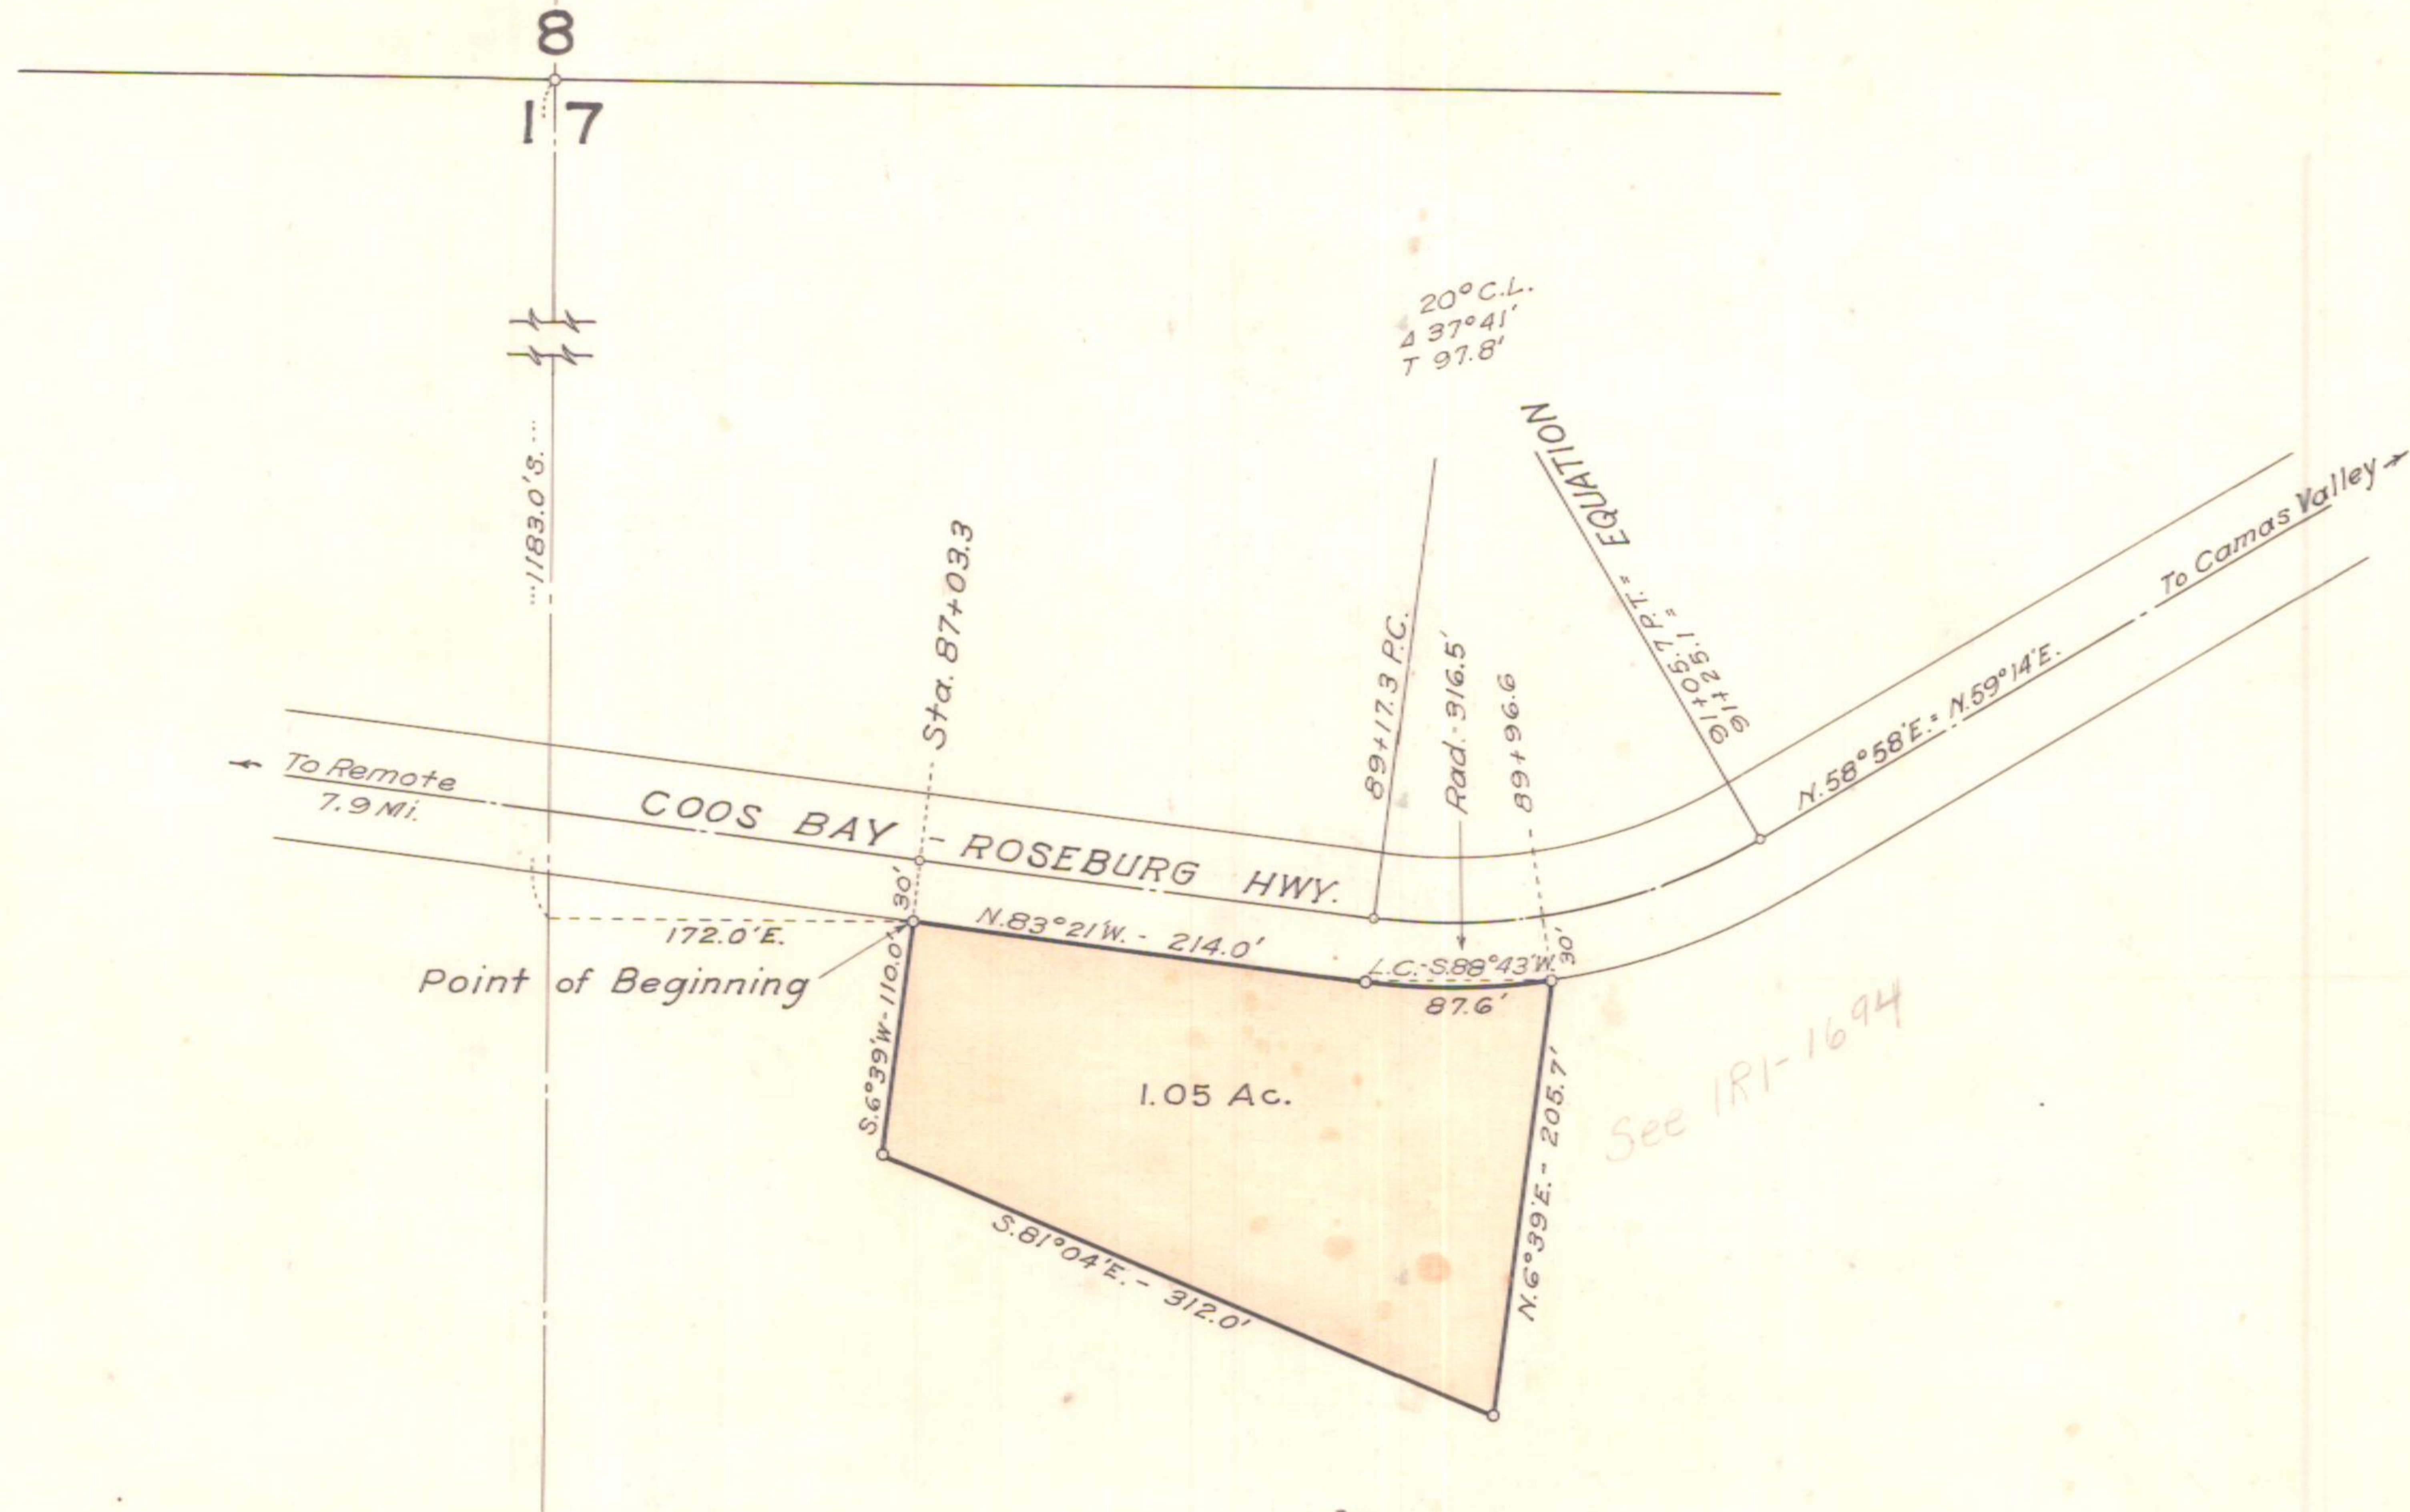

OREGON STATE HIGHWAY DEPARTMENT	
Leased from	Middle Fork White Cedar Co.
For	STOCK PILE SITE
Highway	Coos Bay - Roseburg
County	Douglas
Scale 1"=100'	Date Aug. 1932