


T. 28S., R. 7W., W.M.

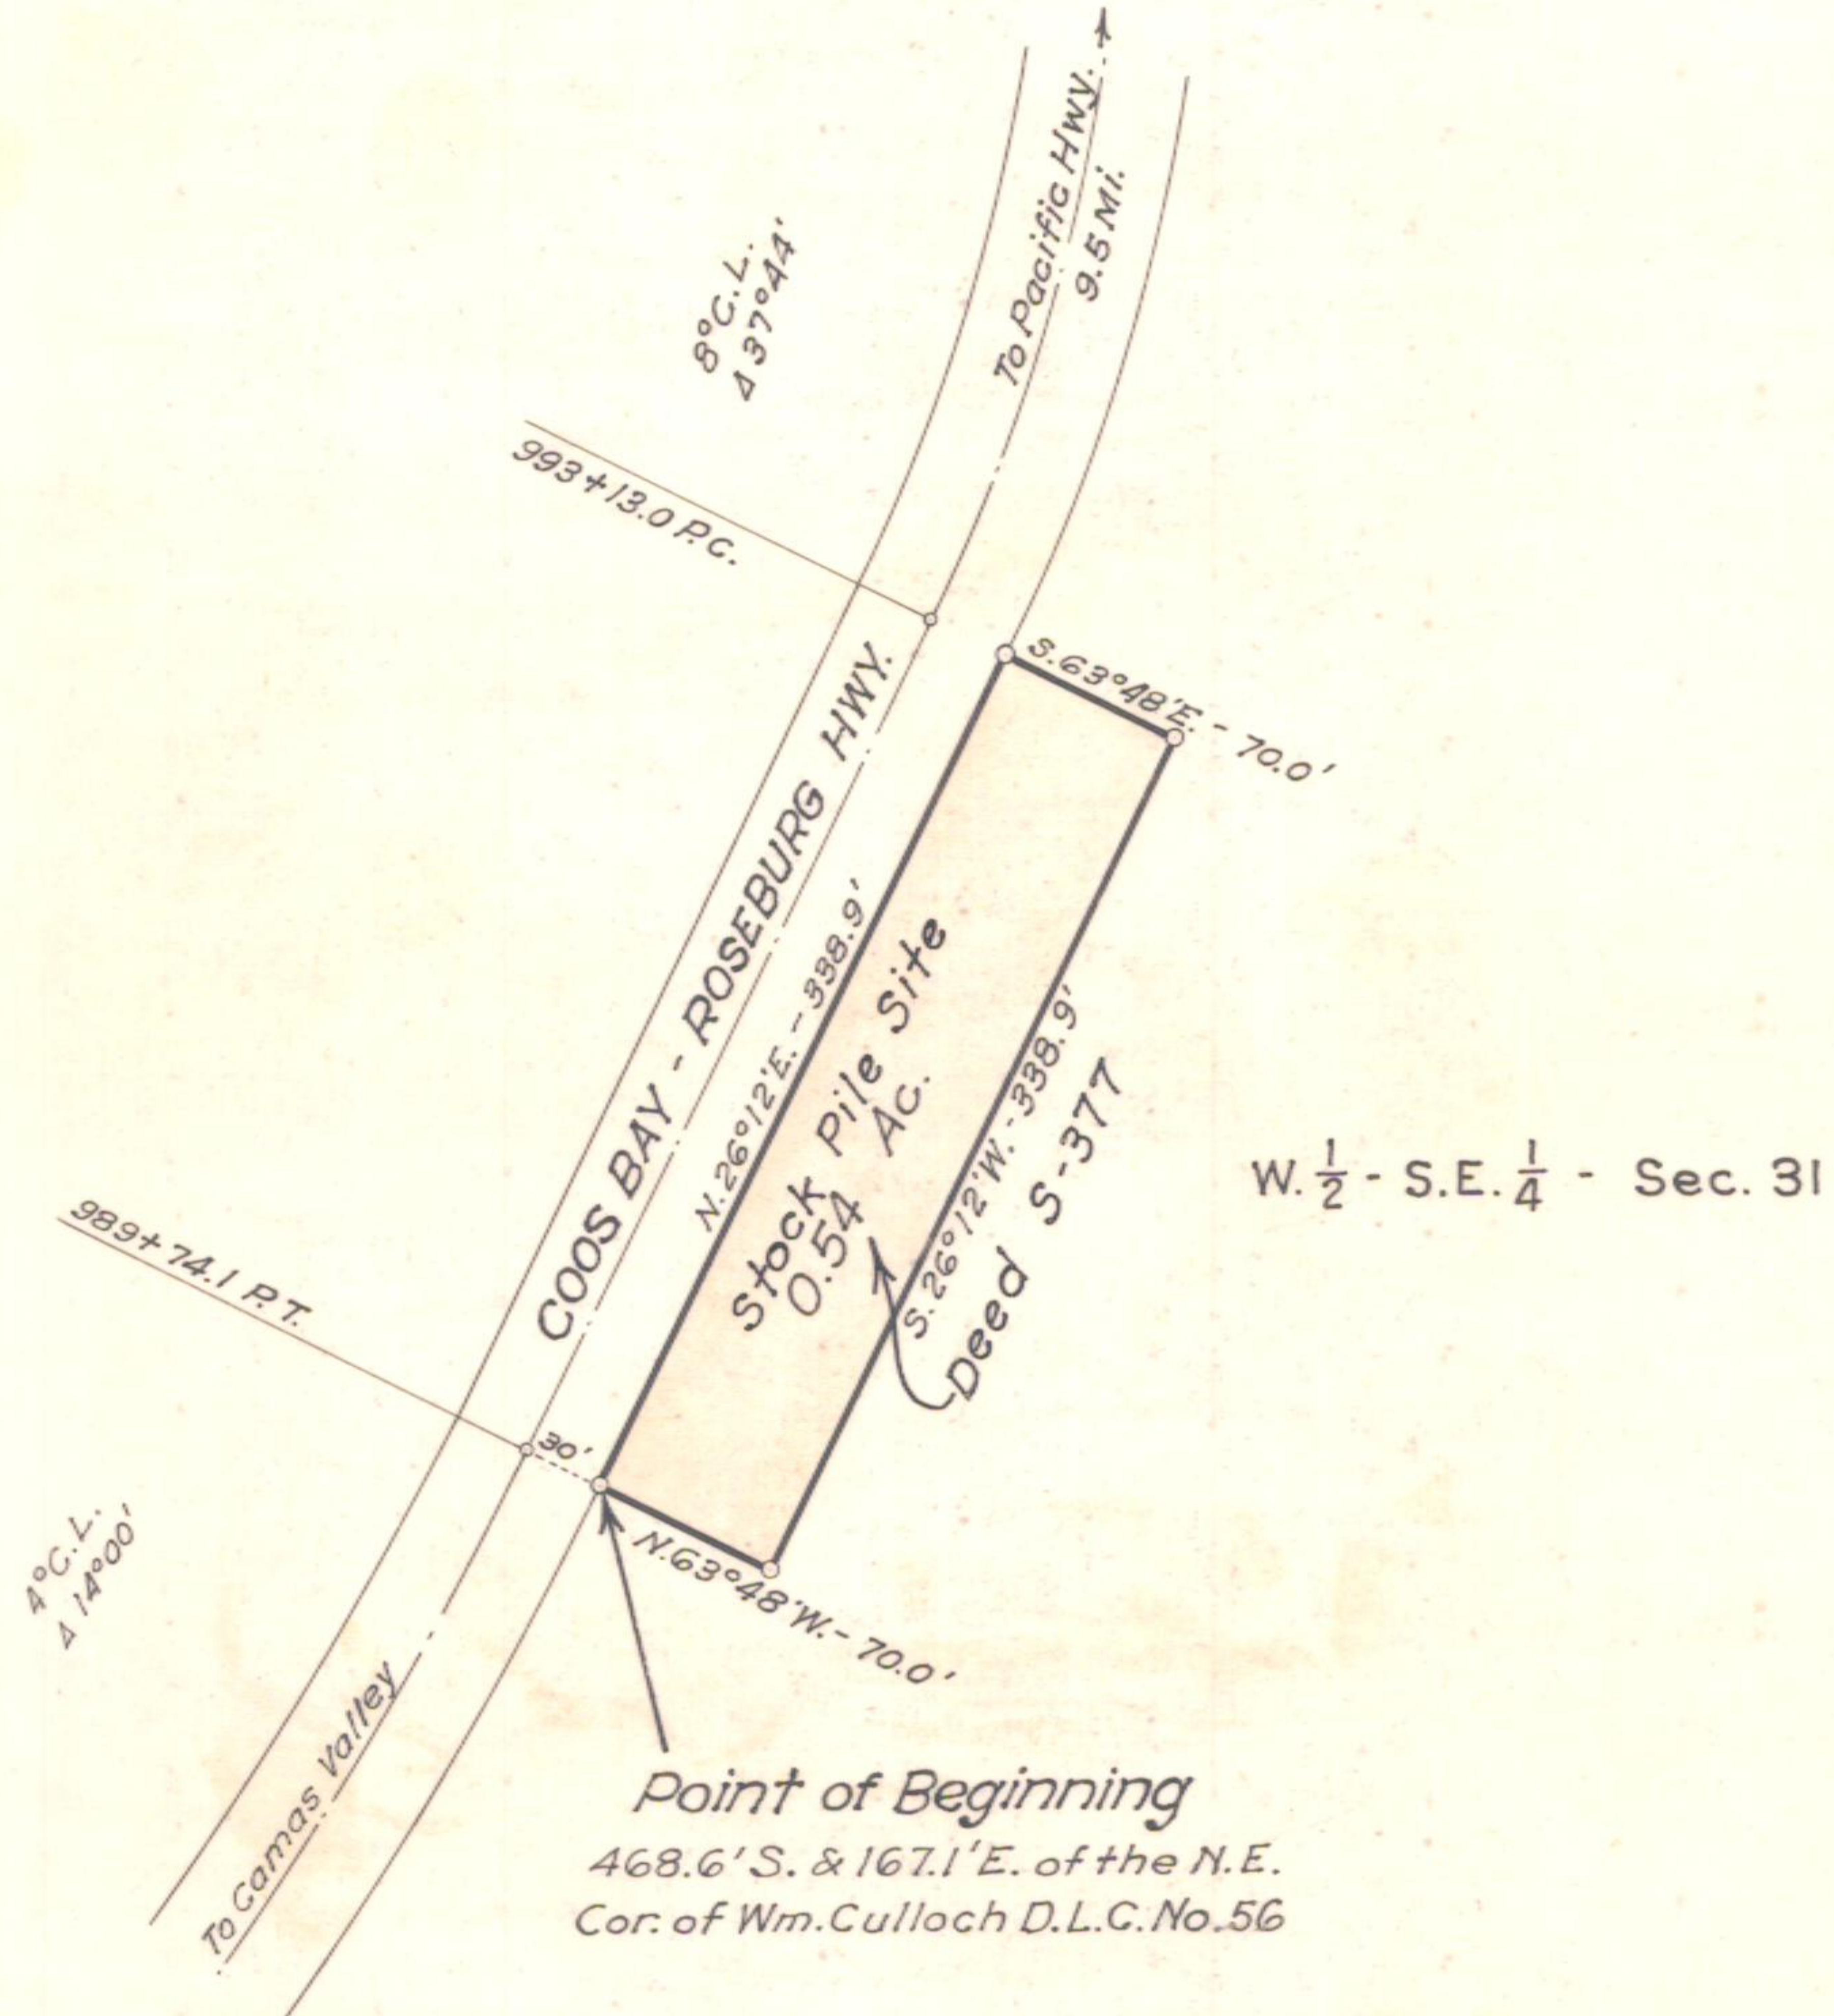

OREGON STATE HIGHWAY DEPARTMENT	
Acquired from	Lillie Davlin & Ada Nichols
For	STOCK PILE SITE
Highway	Coos Bay - Roseburg
County	Douglas
Scale: 1" = 100'	Date: May, 1933