
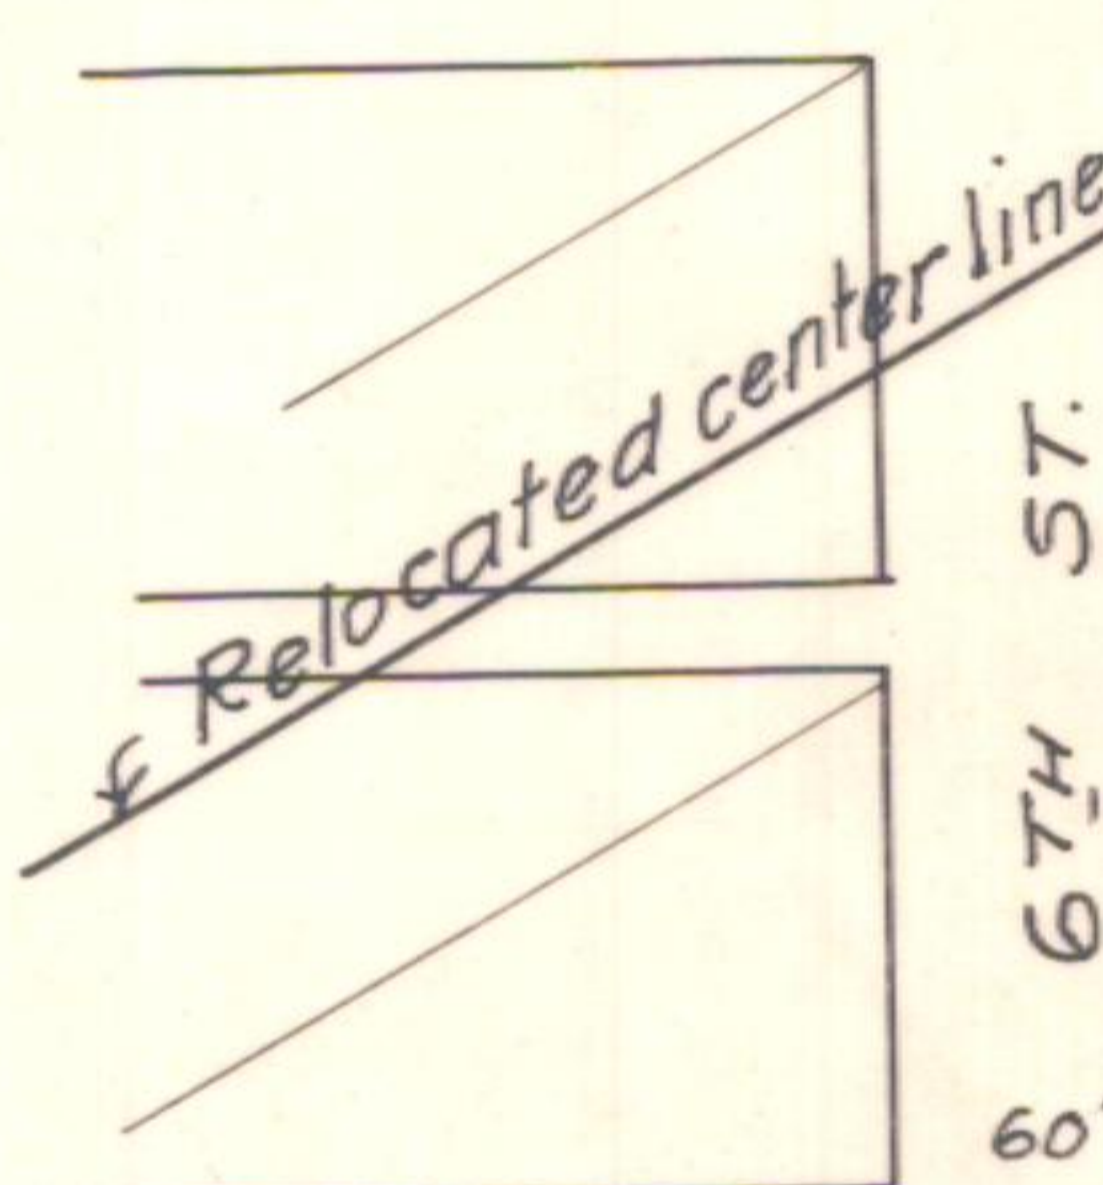
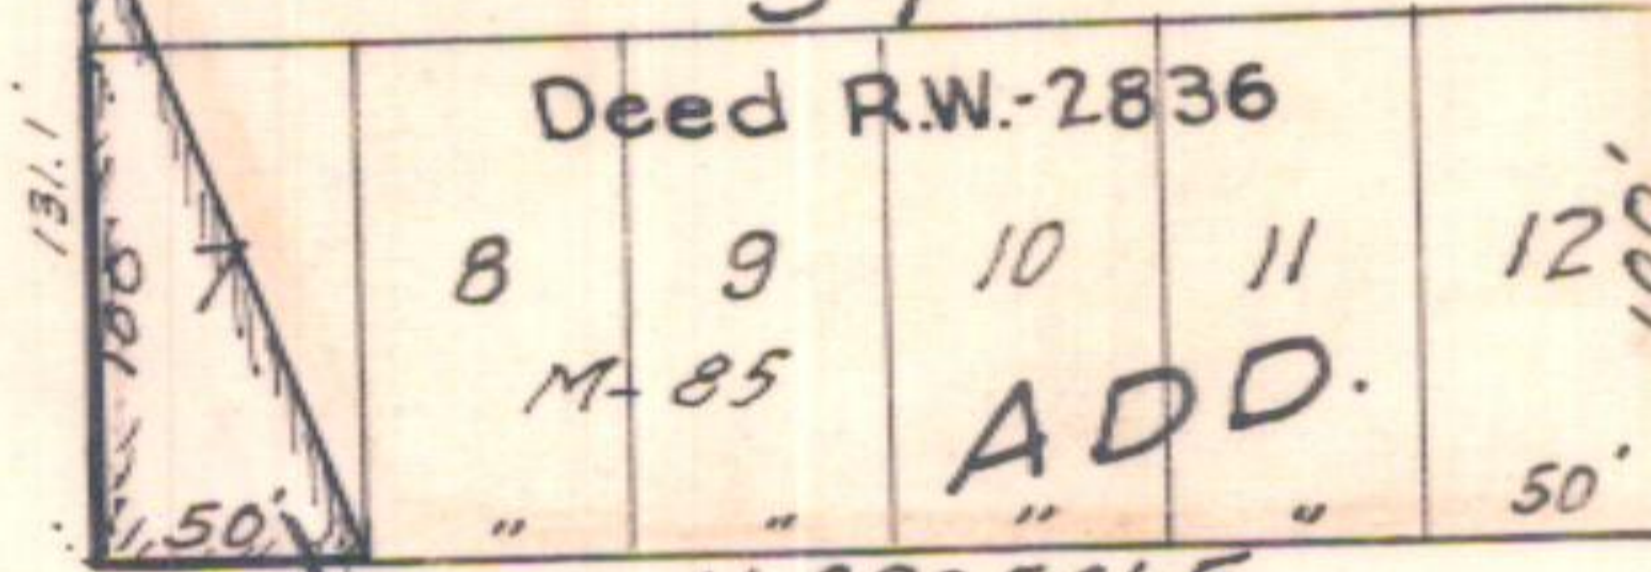
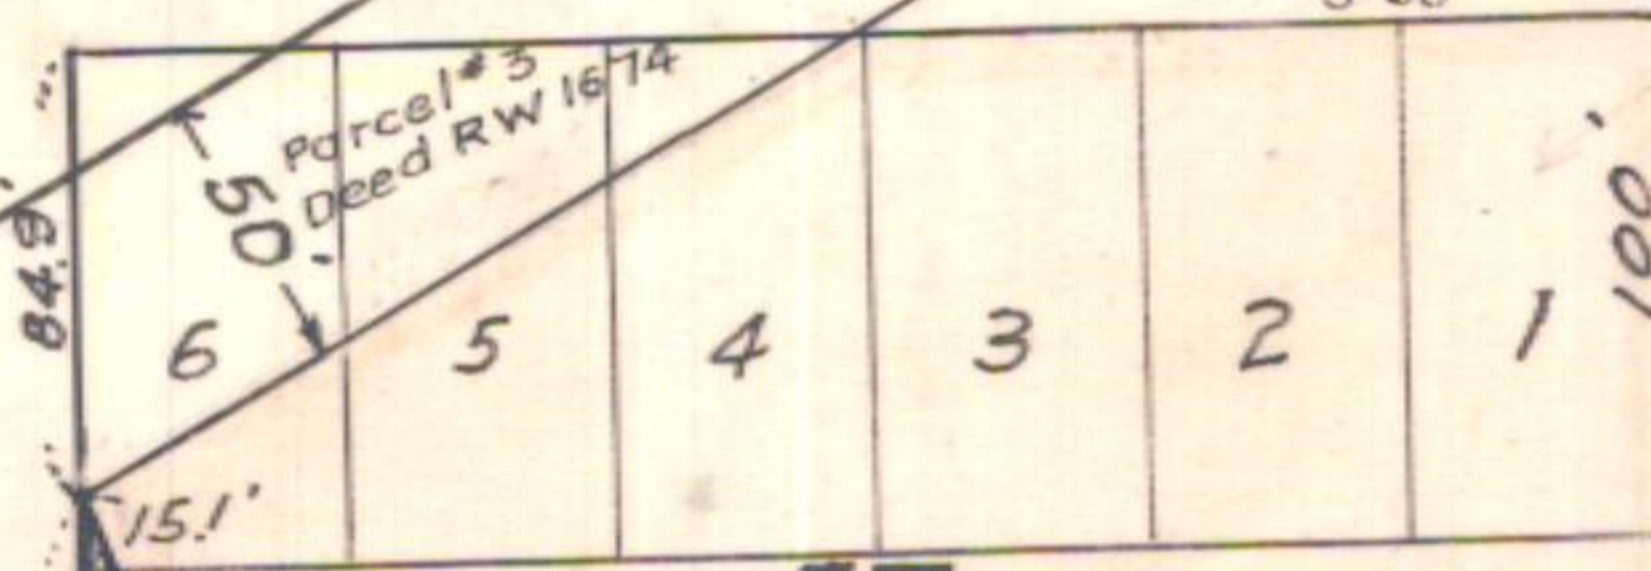
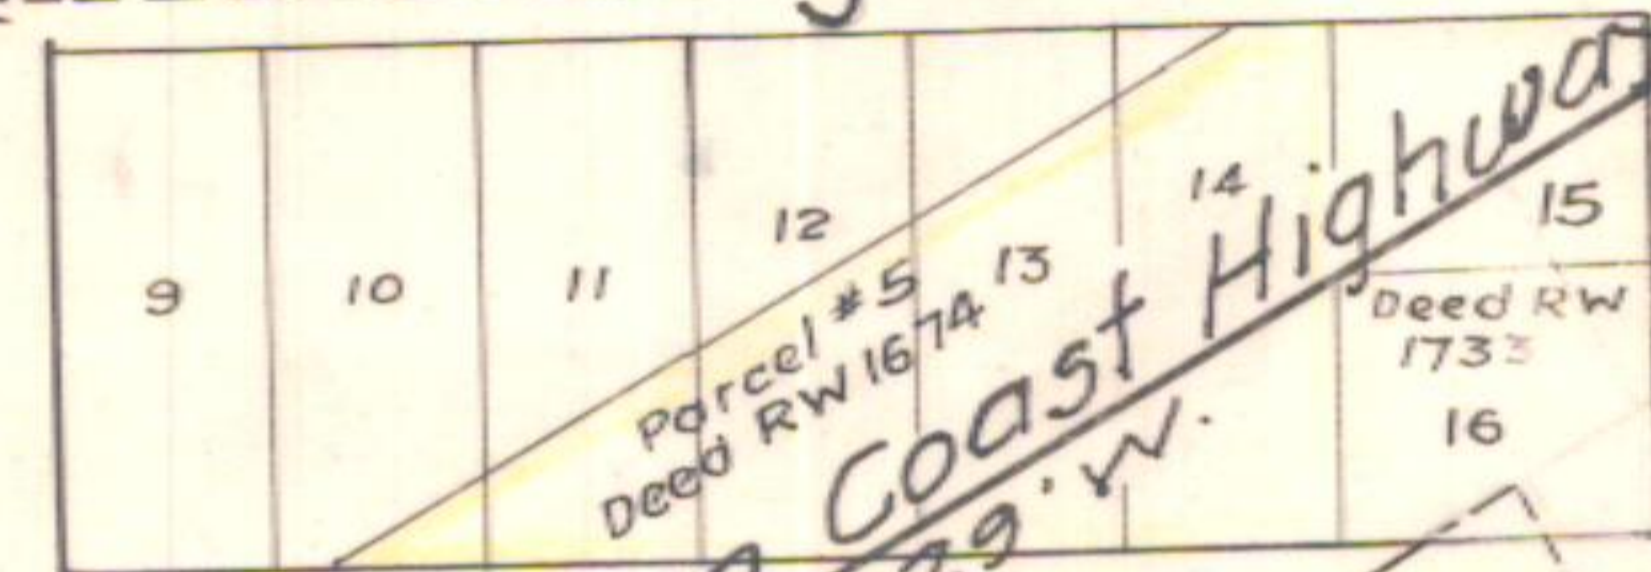
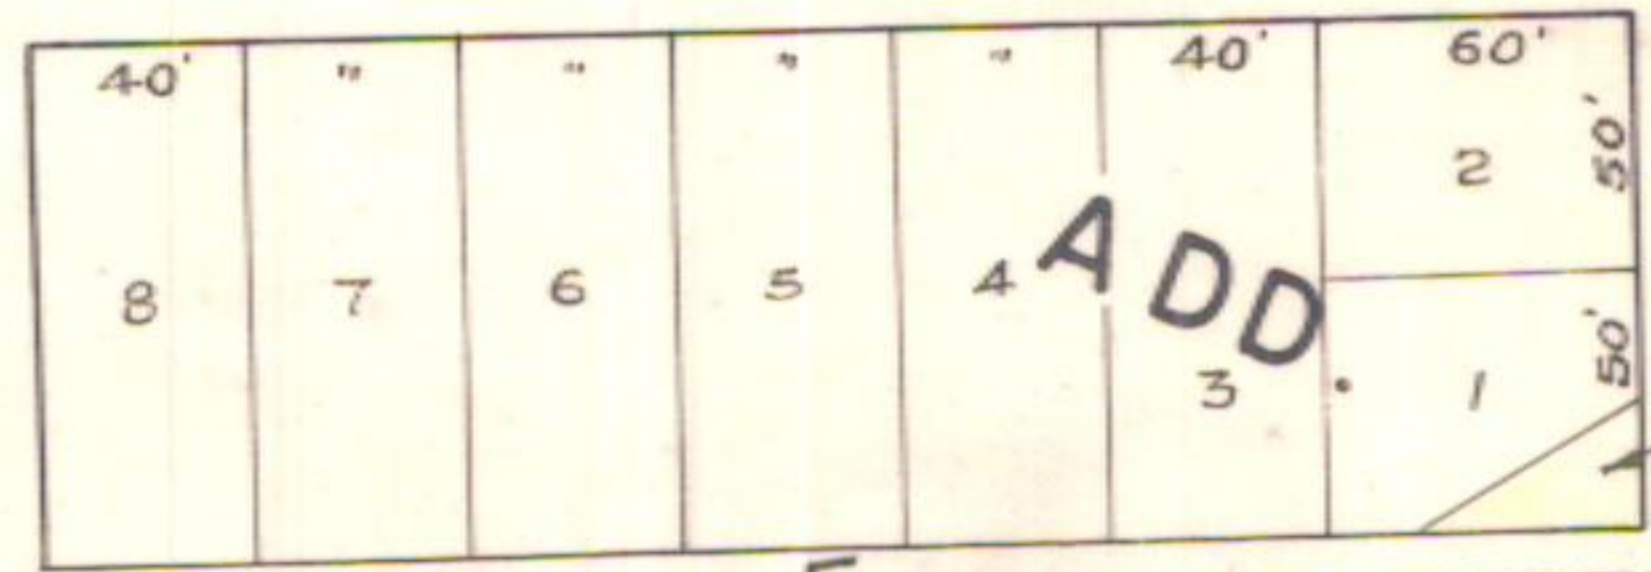


T. 21 S. R. 12 W.

SECOND

RAINBOW

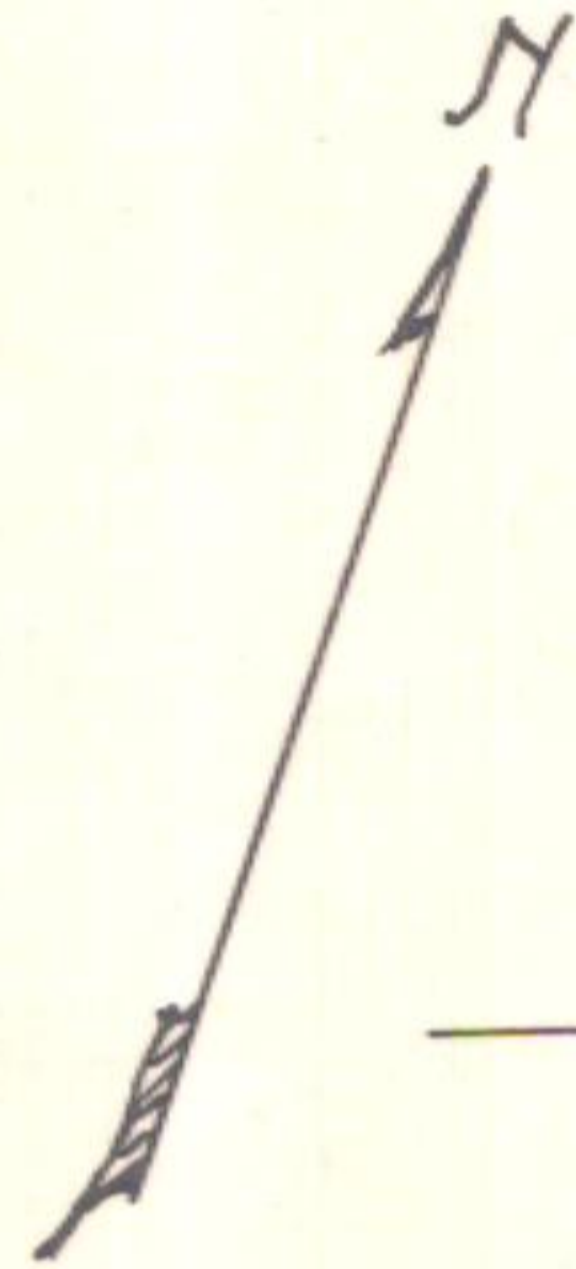

22367
vacation of
7th & G streets

REEDSPORT

Sold to H School Dist. See R/W No. 2836

Acquired From Douglas County	
OREGON STATE HIGHWAY DEPARTMENT	
Leased from	City of Reedsport
For	Maintenance Hdqrs. STOCK PILE SITE
Highway	Oregon Coast
County	Douglas
Scale 1"=100'	Date Aug-1934

1B-26-23 - 4B-26-2

Rev. Nov. 3, 1954