


5526

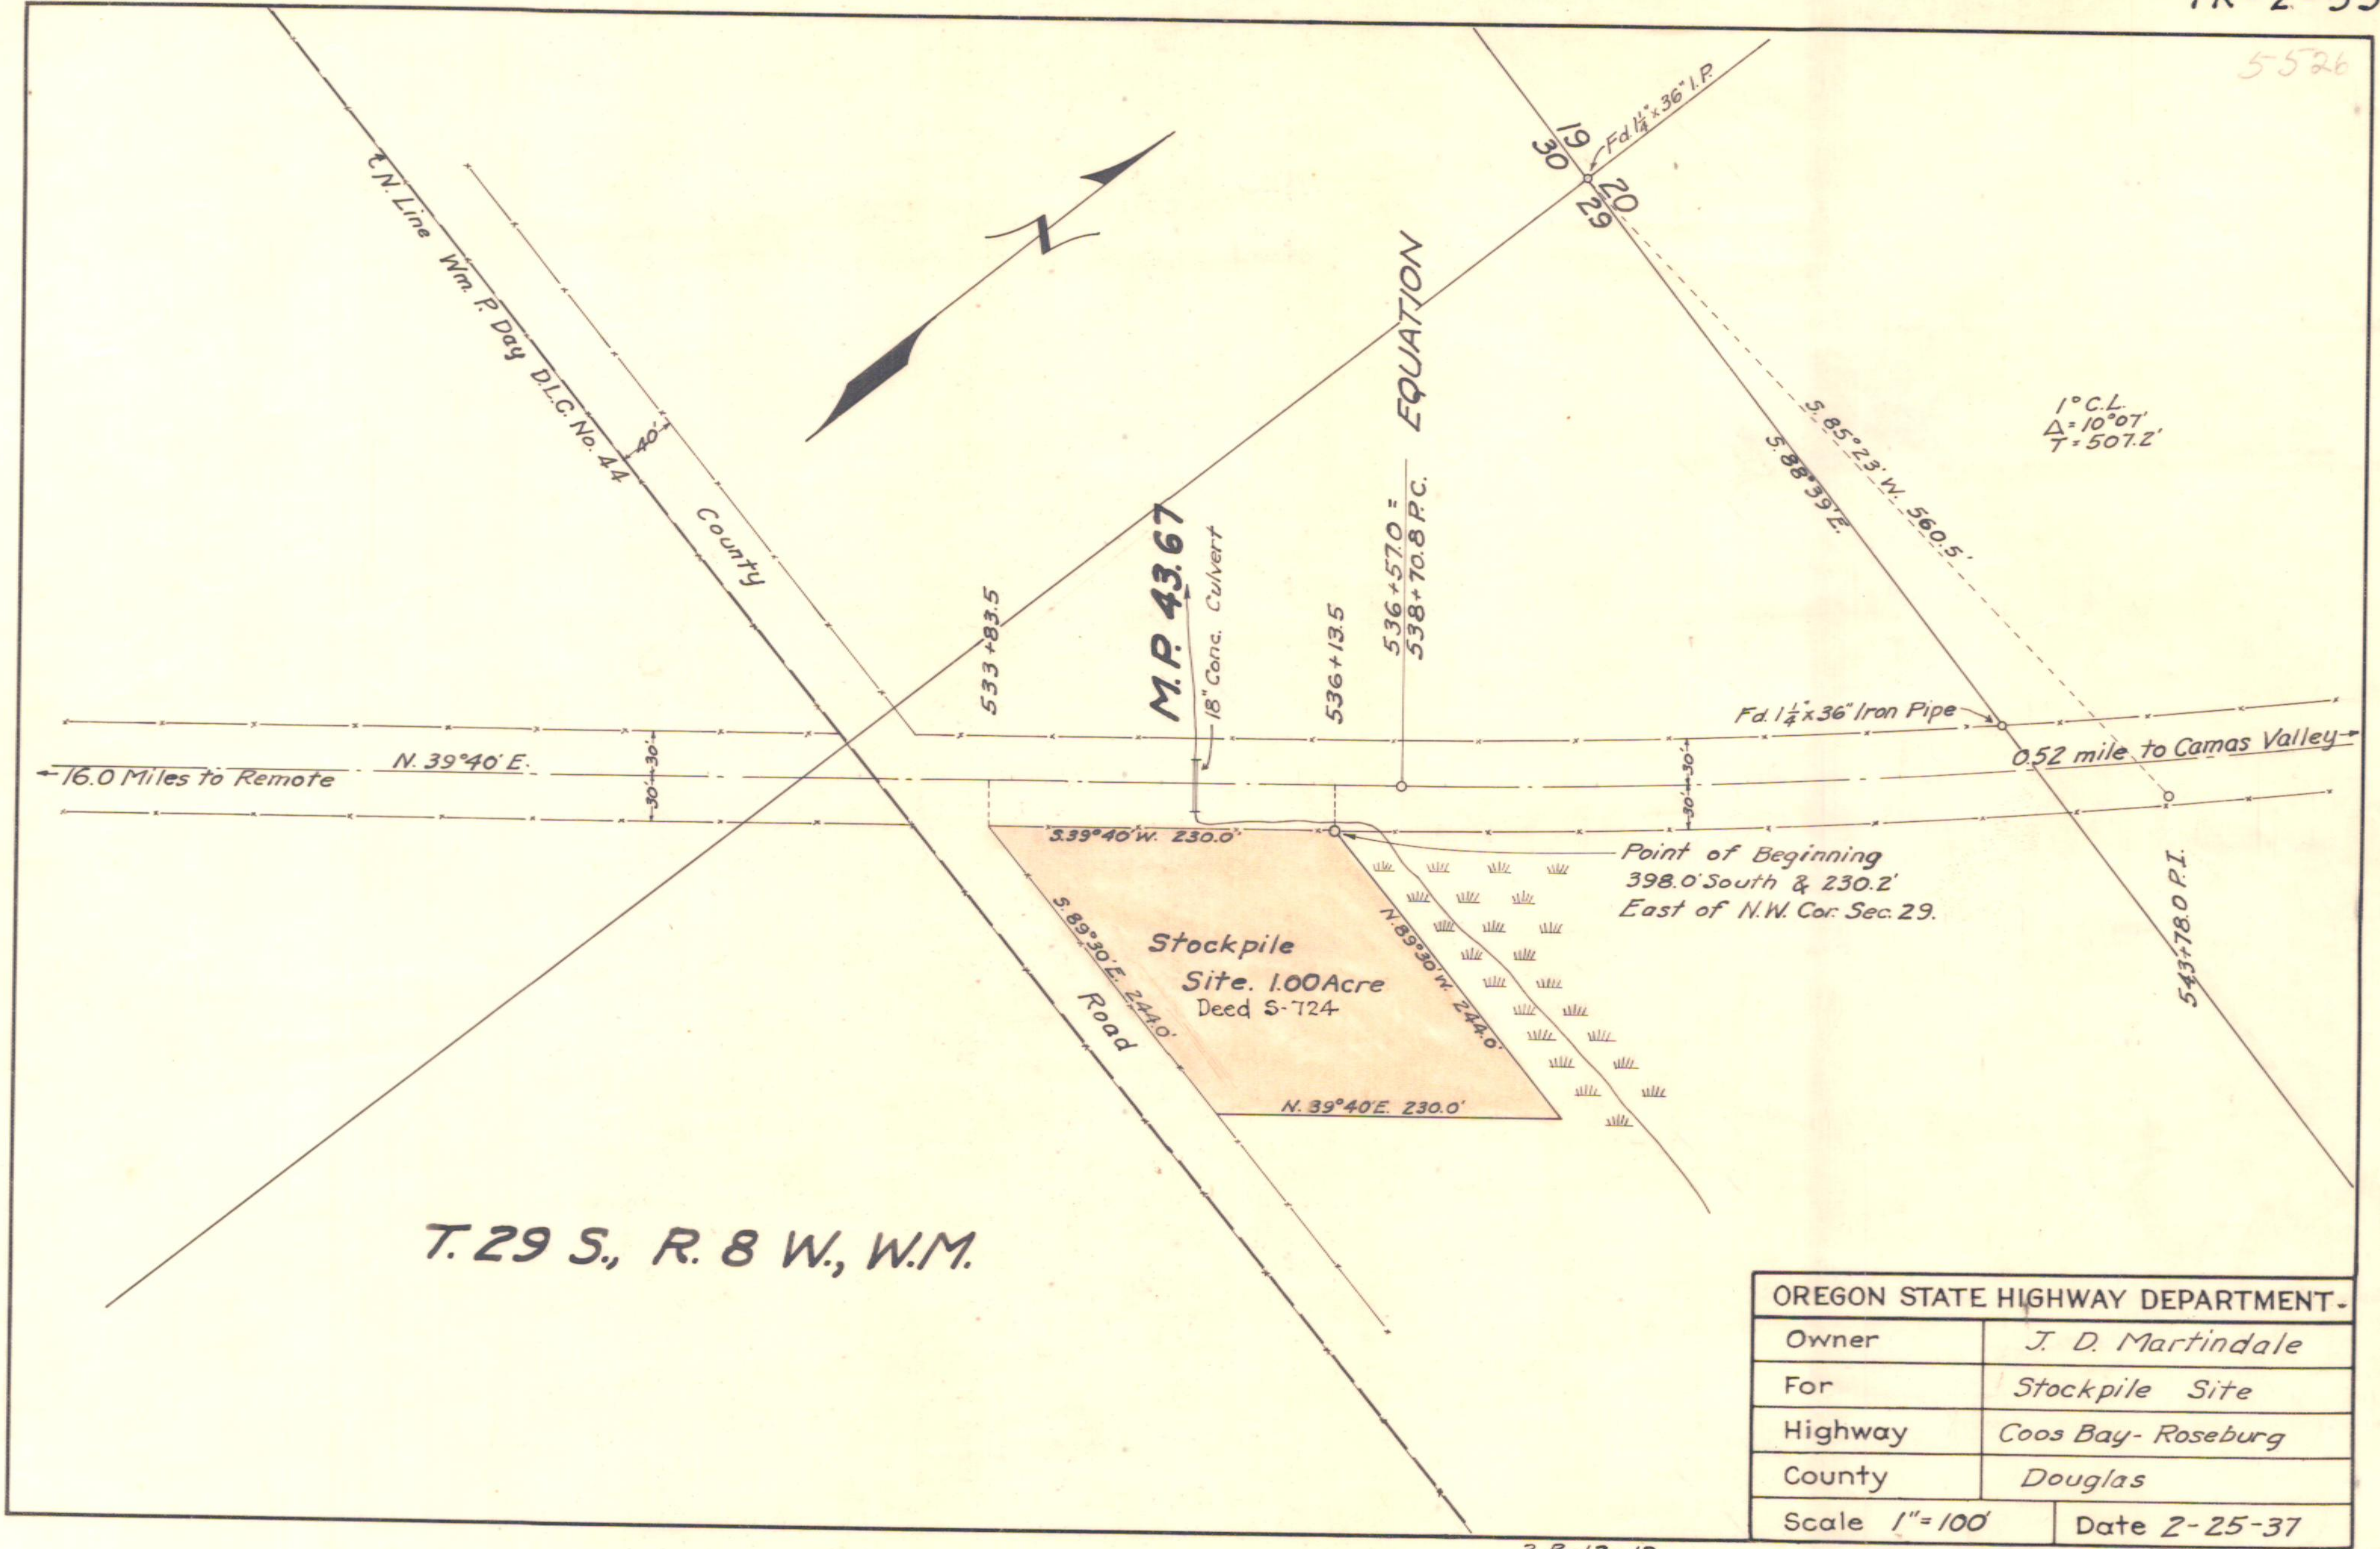

T. 29 S., R. 8 W., W.M.

OREGON STATE HIGHWAY DEPARTMENT.	
Owner	J. D. Martindale
For	Stockpile Site
Highway	Coos Bay-Roseburg
County	Douglas
Scale 1"=100'	Date 2-25-37

3 B-12-12

2